

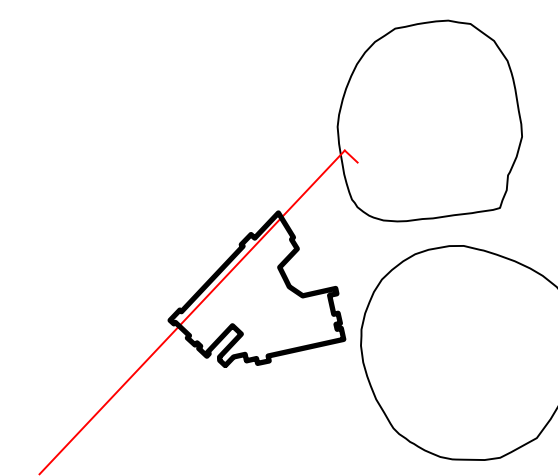


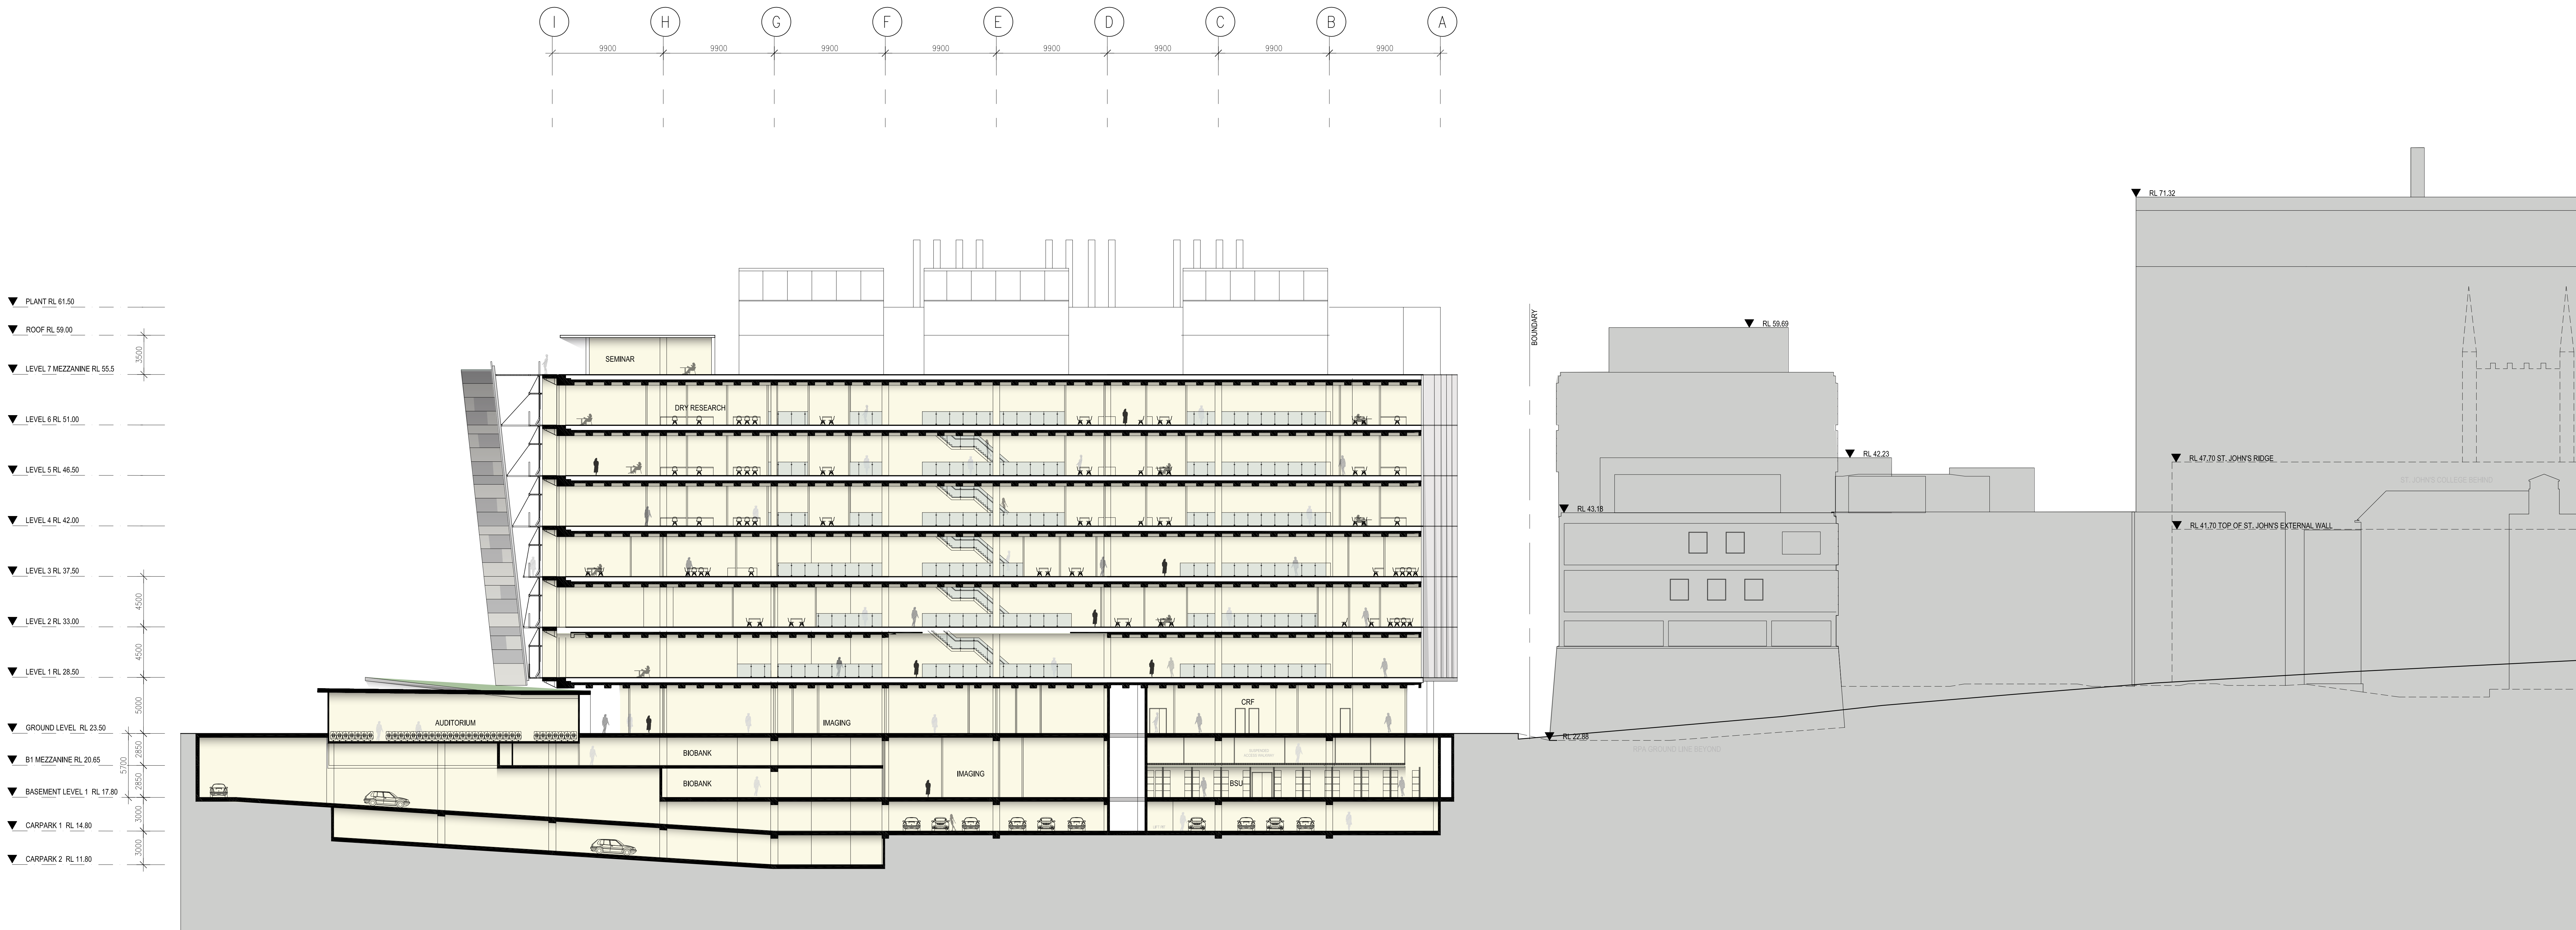

SECTION-CC

HASSELL

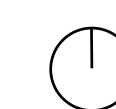

Revision
Issue for DA
02

Date
25-November2009

Scale
1:200@A0

Client
The University of Sydney

Project Name
CODCD
The University of Sydney

Drawing
SK-202_02
Section-CC