

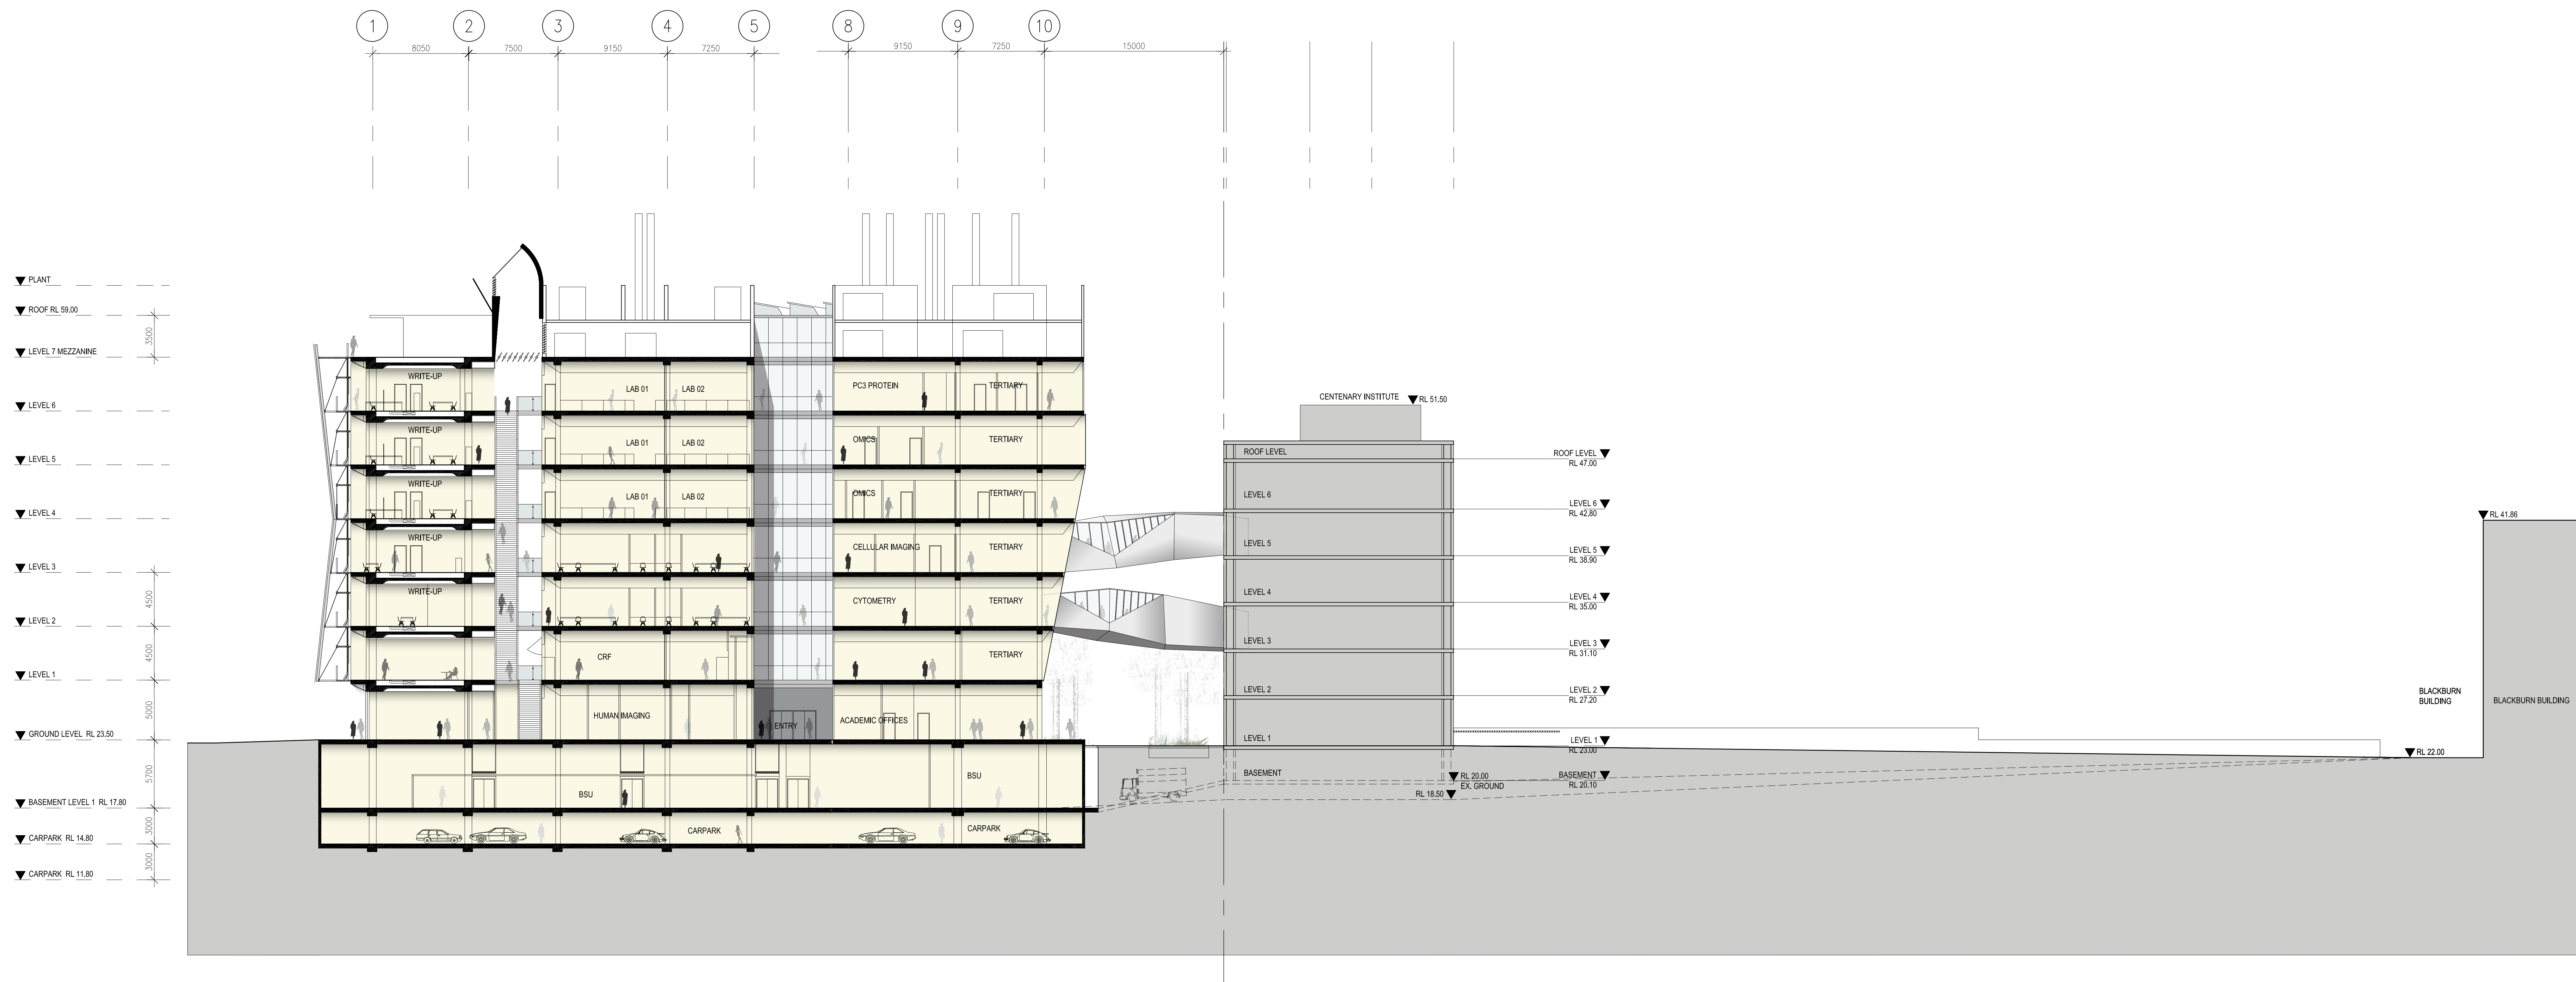


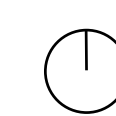

SECTION-DD

HASSELL

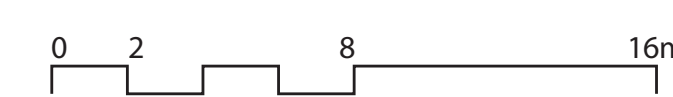

Revision
Issue for DA
01

Date
25-November-2009

Scale
1:200@A0

Client
The University of Sydney

Project Name
CODCD
The University of Sydney

Drawing
SK-203_01
Section-DD