




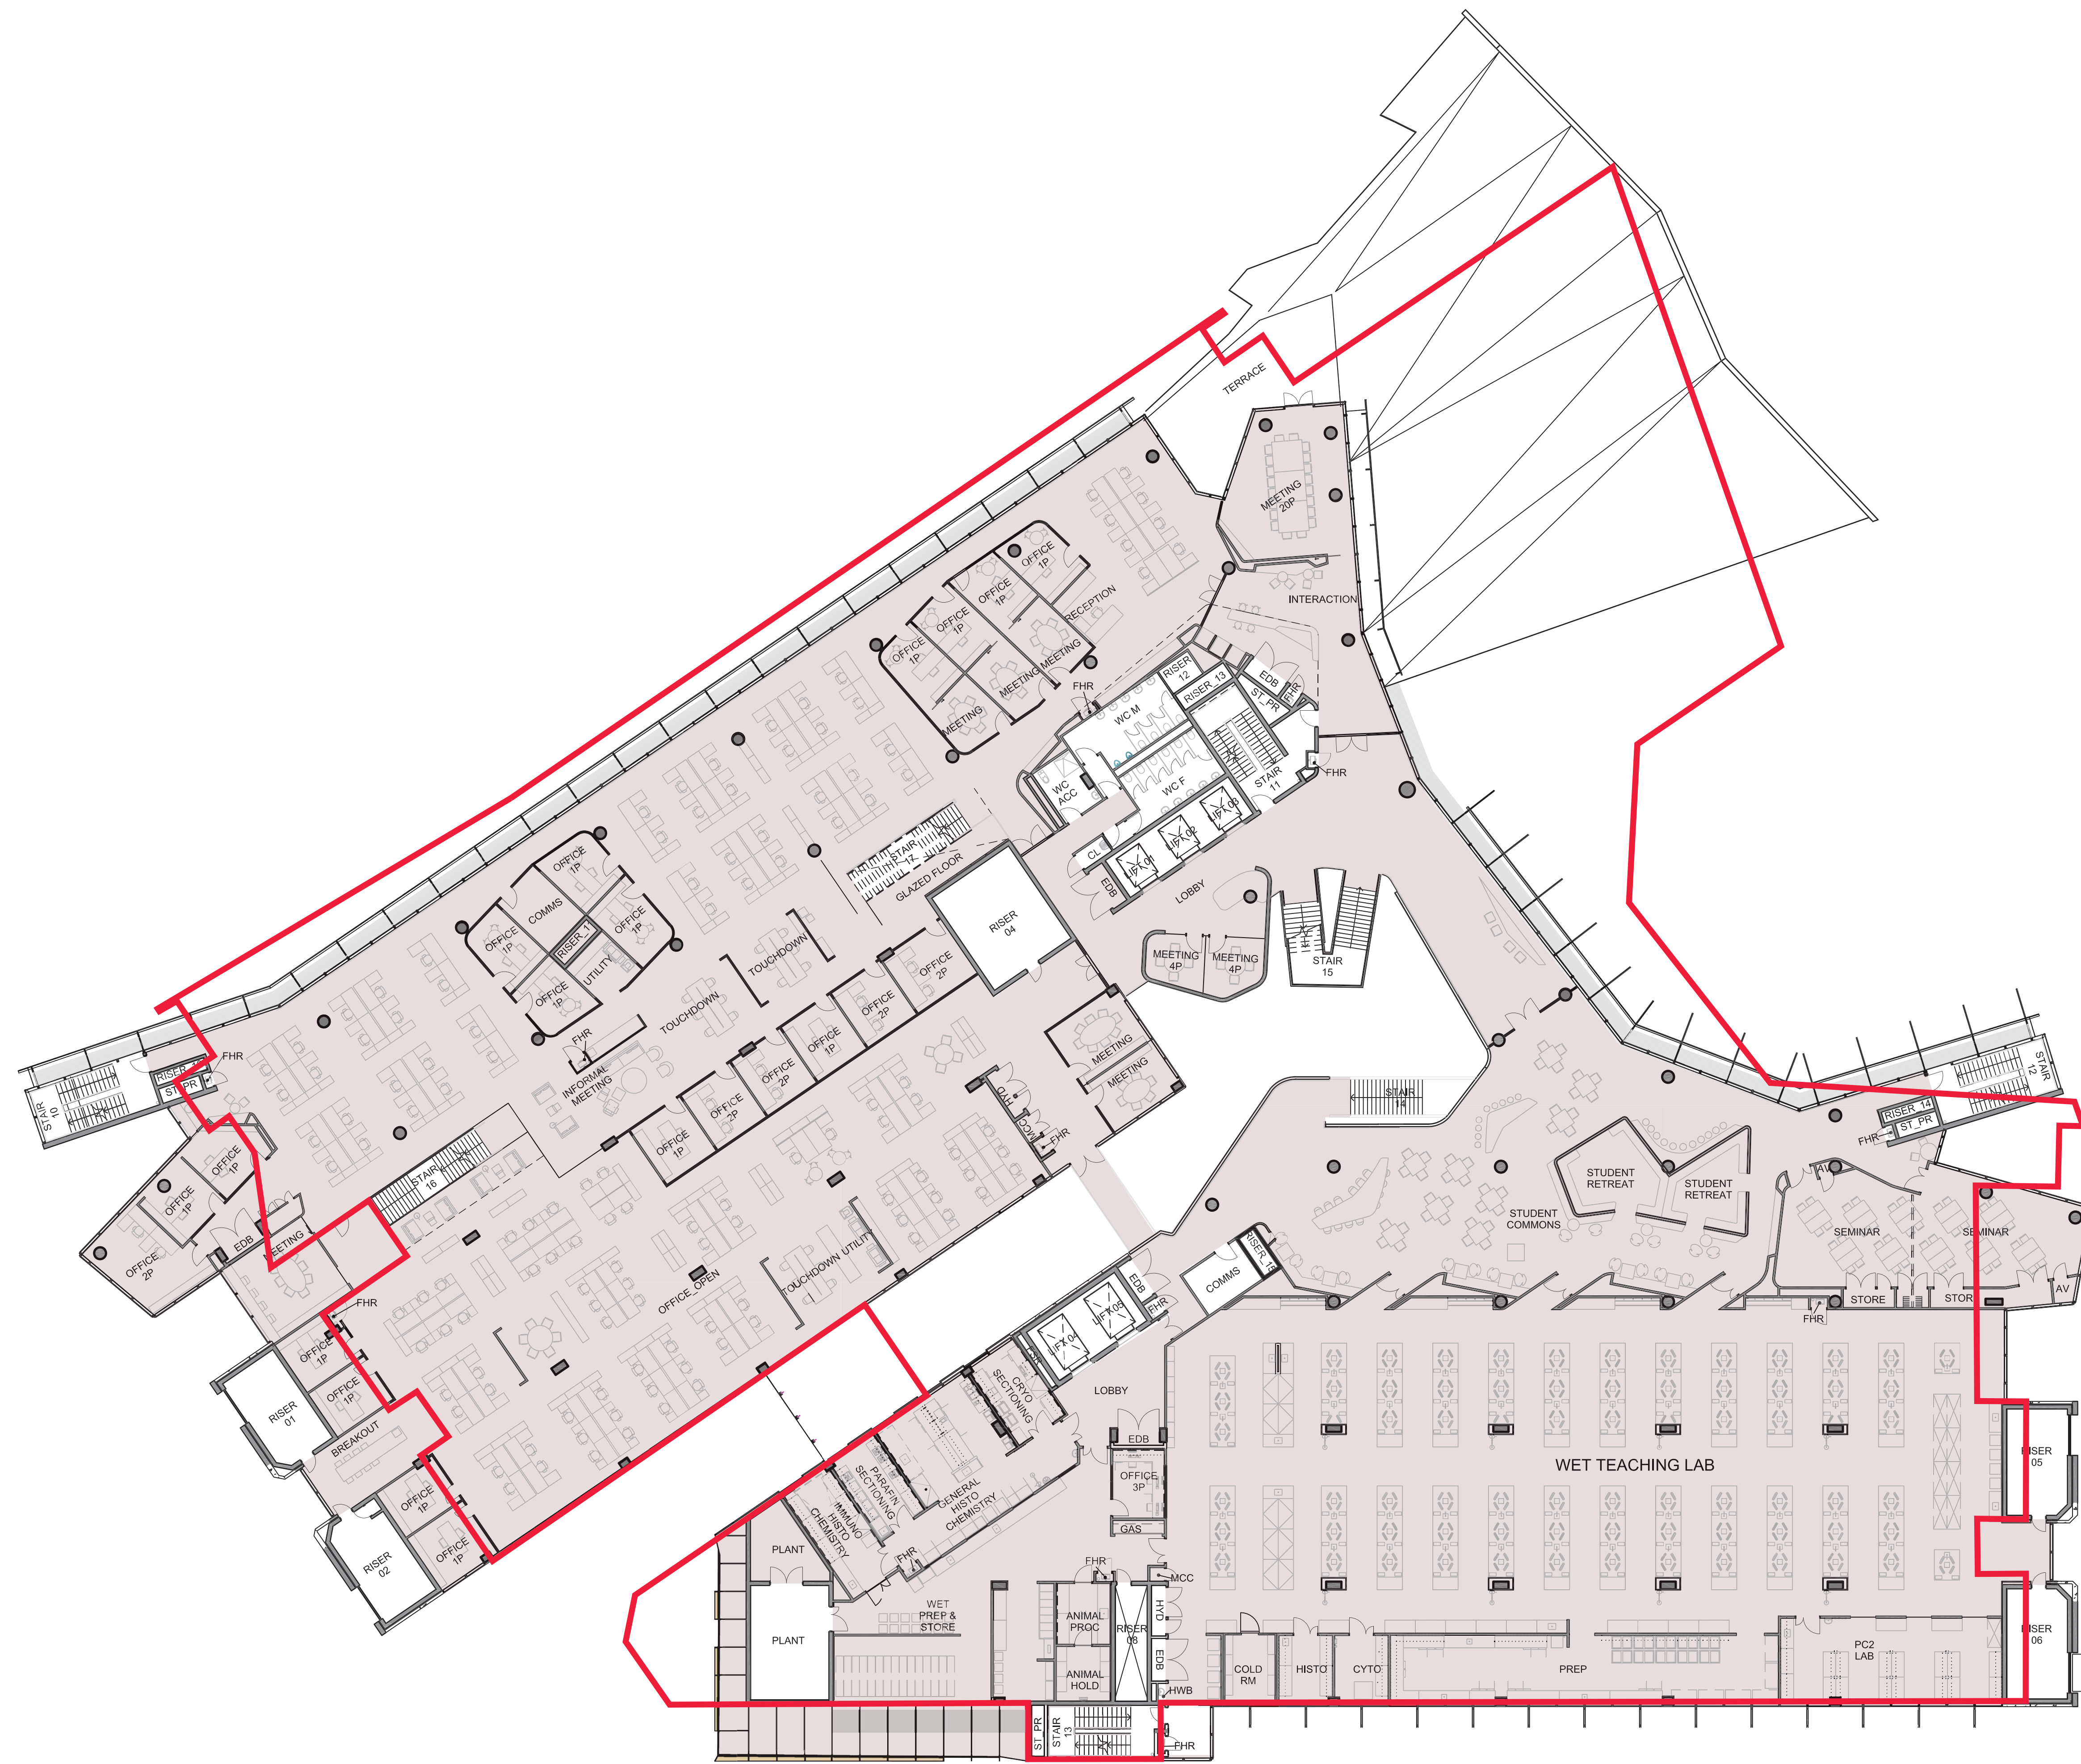

 PART 3A APPROVED BUILDING OUTLINE

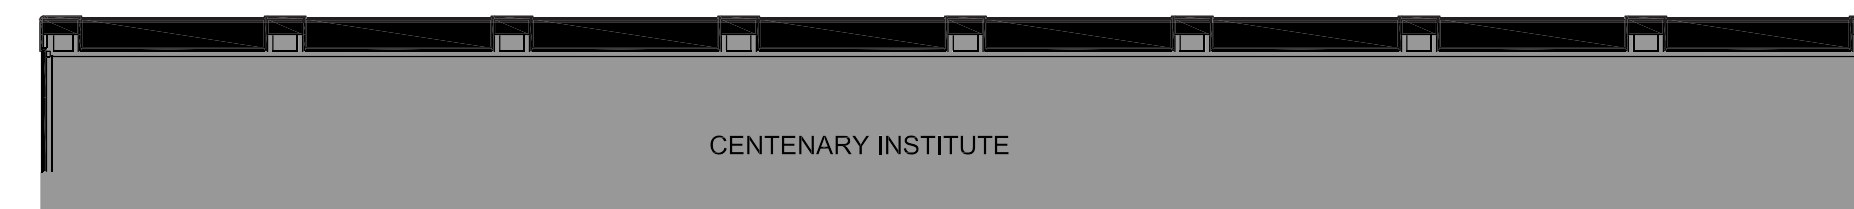

LEVEL 2 PLAN

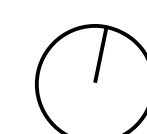

Revision
7
Issue for Section 75W

Date
23-MARCH 2011

Scale
1:200@A0
1:400@A2

Client
The University of Sydney

Project Name
CODCD
The University of Sydney

Drawing
SK-104
LEVEL 2 PLAN

HASSELL