

- 01

OFFICE TYPICAL LEVEL PLAN

1:200
- 02

RESIDENTIAL LEVEL 3-6 PLAN

1:200



Revisions

5	Draft EA Submission	28.10.09
4	Sun Hood Added	22.10.09
3	Design Update	21.10.09
2	General Update	23.09.09
1	For Information	11.09.09

Do not scale from drawings. Verify all dimensions on site before commencing work. Copying or the reproduction of this drawing is strictly prohibited without the consent of PTW Architects P/L.

Client
Welles Thomas Pty Ltd
Suite 22, Level 4
12 Thomas Street
Chatswood NSW 2067

Architect

PTW Architects

Level 17, 9 Castlereagh St.
Sydney NSW Australia 2000
T 612 9232 5877
F 612 9221 4139
www.ptw.com.au

PTW


Contractor

Consultants

Planner JBA Planning
Structural Birzulis Associates
Services George Floth Pty. Ltd
Landscape Site Image
Acoustics Acoustic Logic
Traffic TTPA

WELLES THOMAS PLAZA
Thomas Street/ Albert Avenue
Chatswood NSW 2067

Project No. 209039
Scale:@A1 1:200
Date: 10/9/2009
Drawn: DH
Checked: -
Approved: -

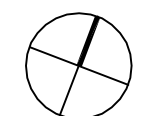

0 2 4 10m

LEVEL 3 - 6 PLAN

A-0103 /5
PRELIMINARY

5	Draft EA Submission	28.10.09
4	Sun Hood Added	22.10.09
3	Design Update	21.10.09
2	General Update	23.09.09
1	For Information	11.09.09

Do not scale from drawings. Verify all dimensions on site before commencing work. Copying or the reproduction of this drawing is strictly prohibited without the consent of PTW Architects P/L.

Client
Welles Thomas Pty Ltd
Suite 22, Level 4
12 Thomas Street
Chatswood NSW 2067

Architect

PTW Architects

PTW

Level 17, 9 Castlereagh St
Sydney NSW Australia 2000
T 612 9232 5877
F 612 9221 4139
www.ptw.com.au

Contractor

Consultants

Planner	JBA Planning
Structural	Birzulis Associates
Services	George Floth Pty. Ltd
Landscape	Site Image
Acoustics	Acoustic Logic
Traffic	TTPA

WELLES THOMAS PLAZA

Thomas Street/ Albert Avenue
Chatswood NSW 2067

Project No. 209039
Scale:@A1 1:200
Date: 10/9/2009
Drawn DH
Checked -
Approved

A horizontal scale bar with markings at 0, 2, 4, and 10m.

LEVEL 7 - 10 PLAN

A-0104 /5
PRELIMINARY



Assr # 20735 Cert # 49422326

Sign _

Date 29/10/2009

01 OFFICE TYPICAL LEVEL PLAN
1:200

02 RESIDENTIAL LEVEL 7-10 PLAN
1:200

- 01

OFFICE TYPICAL LEVEL PLAN

1:200
- 02

RESIDENTIAL LEVEL 11-18 PLAN

1:200



Revisions

5	Draft EA Submission	28.10.09
4	Sun Hood Added	22.10.09
3	Design Update	21.10.09
2	General Update	23.09.09
1	For Information	11.09.09

Do not scale from drawings. Verify all dimensions on site before commencing work. Copying or the reproduction of this drawing is strictly prohibited without the consent of PTW Architects P/L.

Client
Welles Thomas Pty Ltd
Suite 22, Level 4
12 Thomas Street
Chatswood NSW 2067

Architect

PTW Architects

PTW

Level 17, 9 Castlereagh St
Sydney NSW Australia 2000
T 612 9232 5877
F 612 9221 4139
www.ptw.com.au

Contractor

Consultants

Planner	JBA Planning
Structural	Birzulis Associates
Services	George Floth Pty. Ltd
Landscape	Site Image
Acoustics	Acoustic Logic
Traffic	TTPA

WELLES THOMAS PLAZA

Thomas Street/ Albert Avenue
Chatswood NSW 2067

Project No. 209039
Scale:@A1 1:200
Date: 10/9/2009
Drawn: DH
Checked: -
Approved: -



0 2 4 10m

LEVEL 11 - 18 PLAN

A-0105
PRELIMINARY

/5