


LEGEND

- 24
- WINDOW ADDED
- 26
- REDUCE WINDOW
- 27
- WALL TO REPLACE WINDOW
- 28
- INCREASE WINDOW SIZE TO IMPROVE SOLAR ACCESS
- 31
- INCREASE BALCONY SIZE

PROPOSED HEIGHT	
	RL 225.55
LEVEL 38	RL 222.25
LEVEL 37	RL 219.05
LEVEL 36	RL 215.95
LEVEL 35	RL 212.85
LEVEL 34	RL 209.75
LEVEL 33	RL 206.65
LEVEL 32	RL 203.55
LEVEL 31	RL 200.45
LEVEL 30	RL 197.35
LEVEL 29	RL 194.25
LEVEL 28	RL 191.15
LEVEL 27	RL 188.05
LEVEL 26	RL 184.95
LEVEL 25	RL 181.85
LEVEL 24	RL 178.75
LEVEL 23	RL 175.65
LEVEL 22	RL 172.55
LEVEL 21	RL 169.45
LEVEL 20	RL 166.35
LEVEL 19	RL 163.25
LEVEL 18	RL 160.15
LEVEL 17	RL 157.05
LEVEL 16	RL 153.95
LEVEL 15	RL 150.85
LEVEL 14	RL 147.75
LEVEL 13	RL 144.65
LEVEL 12	RL 141.55
LEVEL 11	RL 138.45
LEVEL 10	RL 135.35
LEVEL 9	RL 132.25
LEVEL 8	RL 129.15
LEVEL 7	RL 126.05
LEVEL 6	RL 122.95
LEVEL 5	RL 119.85
LEVEL 4	RL 116.25
LEVEL 3	RL 113.25
LEVEL 2	RL 110.25
LEVEL 1	RL 107.25
GROUND LEVEL	RL 101.40

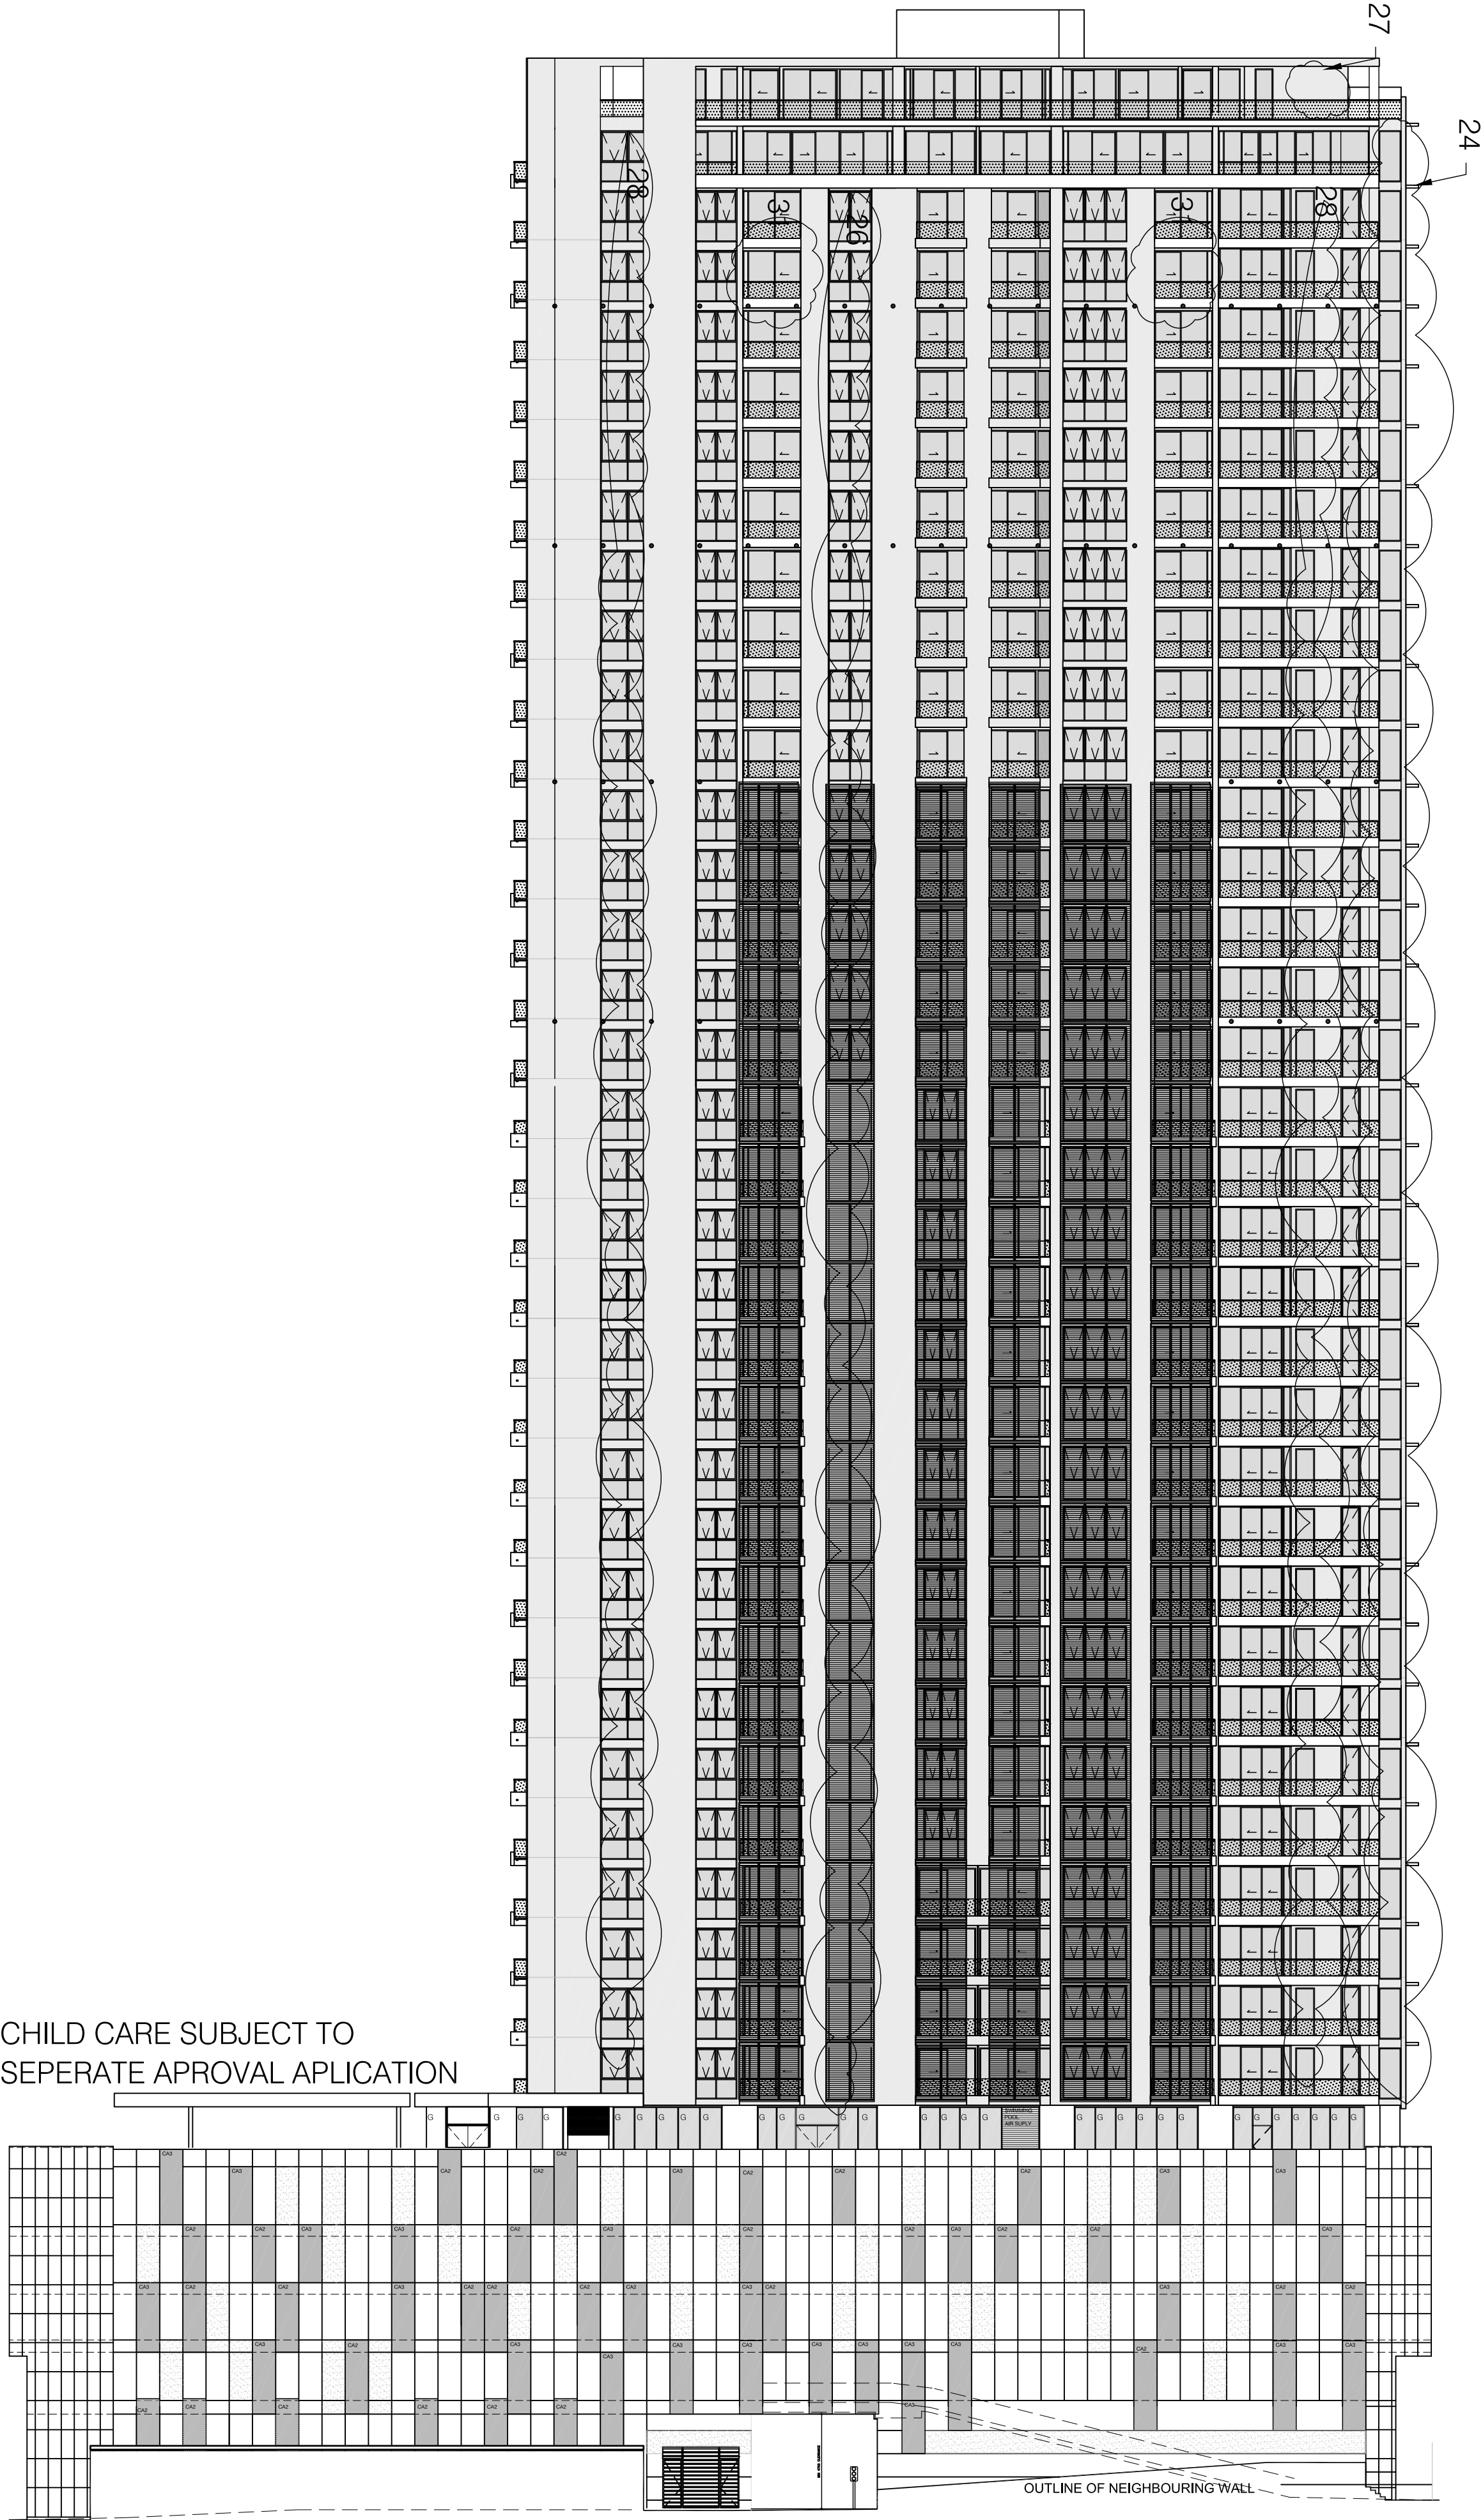

1 BUILDING 1 ELEVATION - EAST
1:250

MERITON THOMAS STREET Thomas Street/ Albert Avenue Chatswood NSW 2067	
Project No.	212007
Scale:	1:250@A1:1:500@A3
Date:	10/9/2009
Drawn	AL/KP
Checked	EA
Approved	SP

Consultants	
Planner	-
Structural	-
Services	-
Landscape	-
Acoustics	-
Traffic	-

Architect	PTW
PTW Architects	
Level 13, 9 Castlereagh St	
Sydney NSW Australia 2000	
T 612 9232 5877	
F 612 9221 4139	
www.ptw.com.au	

Client	Meriton Group
Level 11 Meriton Tower,	
528 Kent St,	
Sydney NSW 2000	

SECTION 75W SUBMISSION	19.06.2014
Revised Modification 6	02.12.2013
S75W Modification 6	05.2013
Section 75W Submission	11.2012
EA Submission	18.12.09
submitted for Test of adequacy	09.11.09

Contractor	
------------	--