


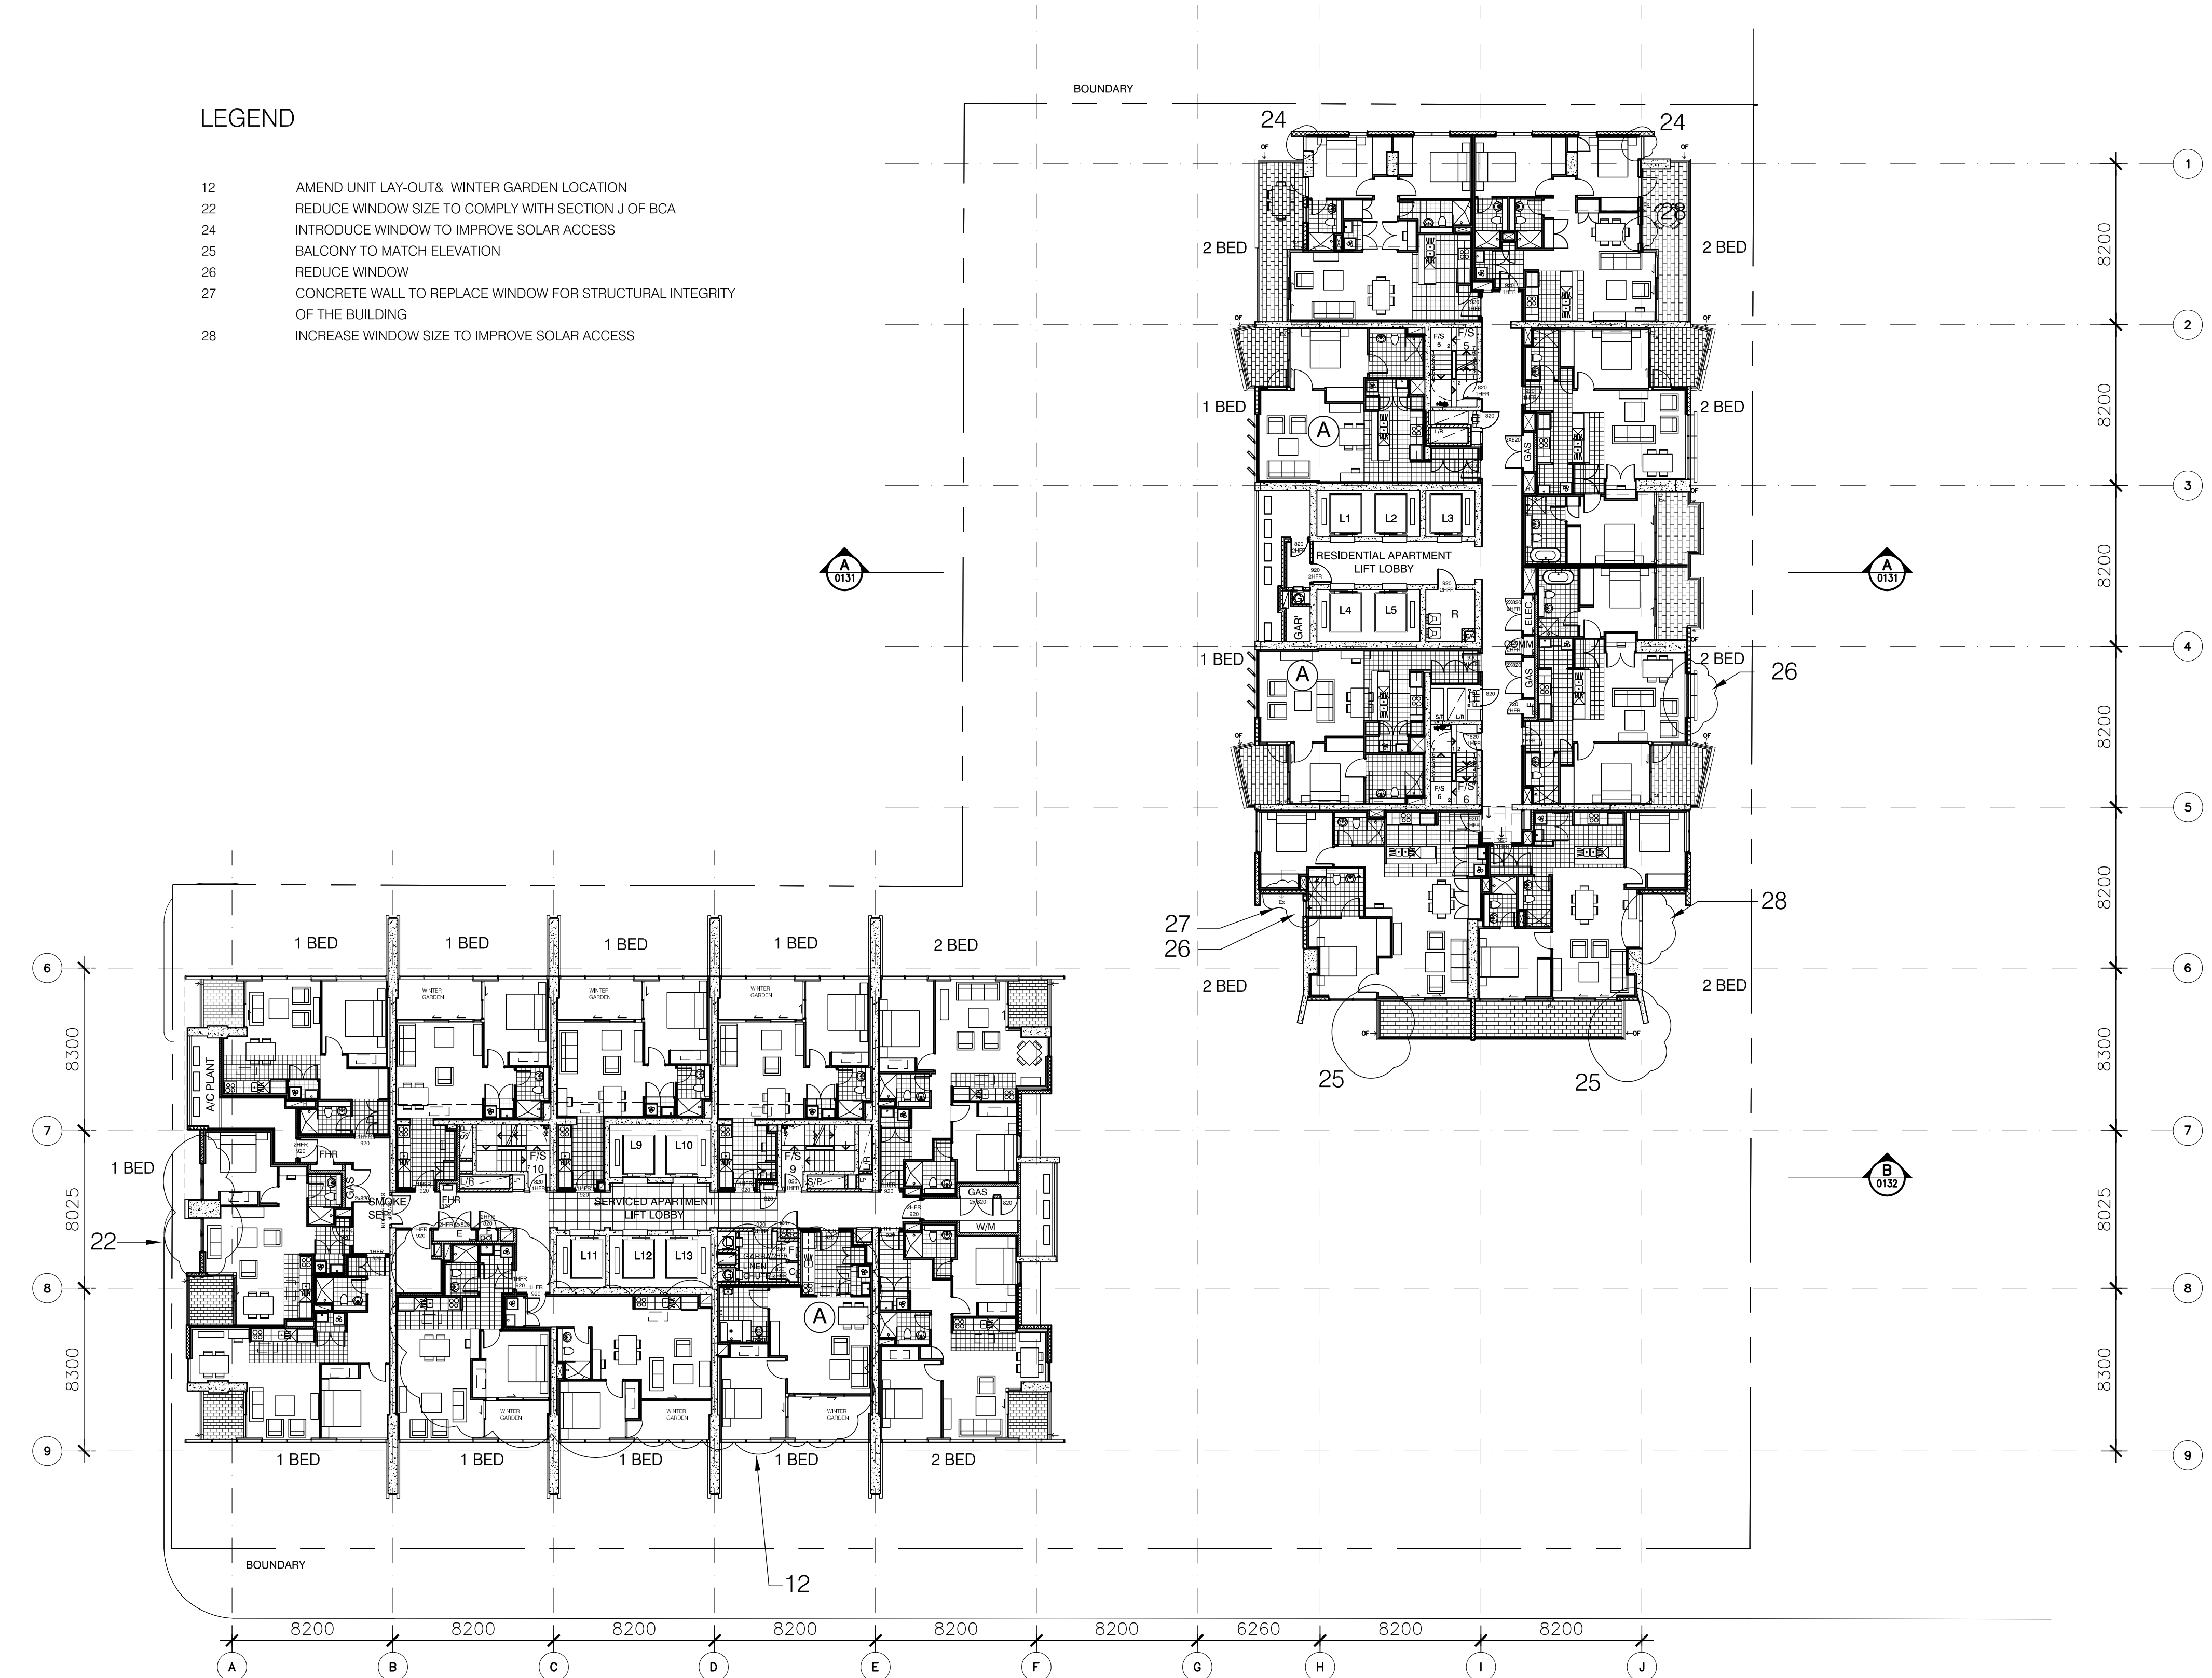

01 SERVICED APARTMENT LEVEL 5-8 PLAN
1:200

02 RESIDENTIAL APARTMENTS LEVEL 6 PLAN
1:200

Revisions

F

SECTION 75W SUBMISSION

19.06.2014

E

Revised Modification 6

02.12.2013

D

S75W Modification 6

05.2013

C

Section 75W Submission

11.2012

B

EA Submission

18.12.09

A

submitted for Test of adequacy

09.11.09

Do not scale from drawings. Verify all dimensions on site before commencing work. Copying or the reproduction of this drawing is strictly prohibited without the consent of PTW Architects P/L.

Client

Meriton Group
Level 11 Meriton Tower,
528 Kent St,
Sydney NSW 2000

Architect

PTW Architects

PTW

Level 13, 9 Castlereagh St
Sydney NSW Australia 2000
T 612 9232 5877
F 612 9221 4139
www.ptw.com.au

Contractor

Consultants

Planner -
Structural -
Services -
Landscape -
Acoustics -
Traffic -

MERITON THOMAS STREET
Thomas Street/ Albert Avenue
Chatswood NSW 2067

Project No. 212007
Scale: 1:200@A1;1:400@A3
Date: 26/4/2012
Drawn: DH
Checked: EA
Approved: SP

LEVELS 6 PLAN

A-0105A F
SECTION 75W SUBMISSION