



theblueprint

SITE SCOPE OF WORK Meriton - Centrium

02nd September 2015
Issue 13

Legend

↑

Serviced Apartments Traffic

↑

Retail Traffic

↑

Pedestrian Traffic

↑

Residential Traffic

L+

Location Number

X


Sign Type

XX


Mounting method
CL - Cantilevered, W - Wall Mounted, FS - Freestanding, SS - Suspended

Site Boundary

SIGN VISUALS & CONTENT ARE INDICATIVE. REFER TO INDIVIDUAL LAYOUTS FOR INTENDED CONTENT

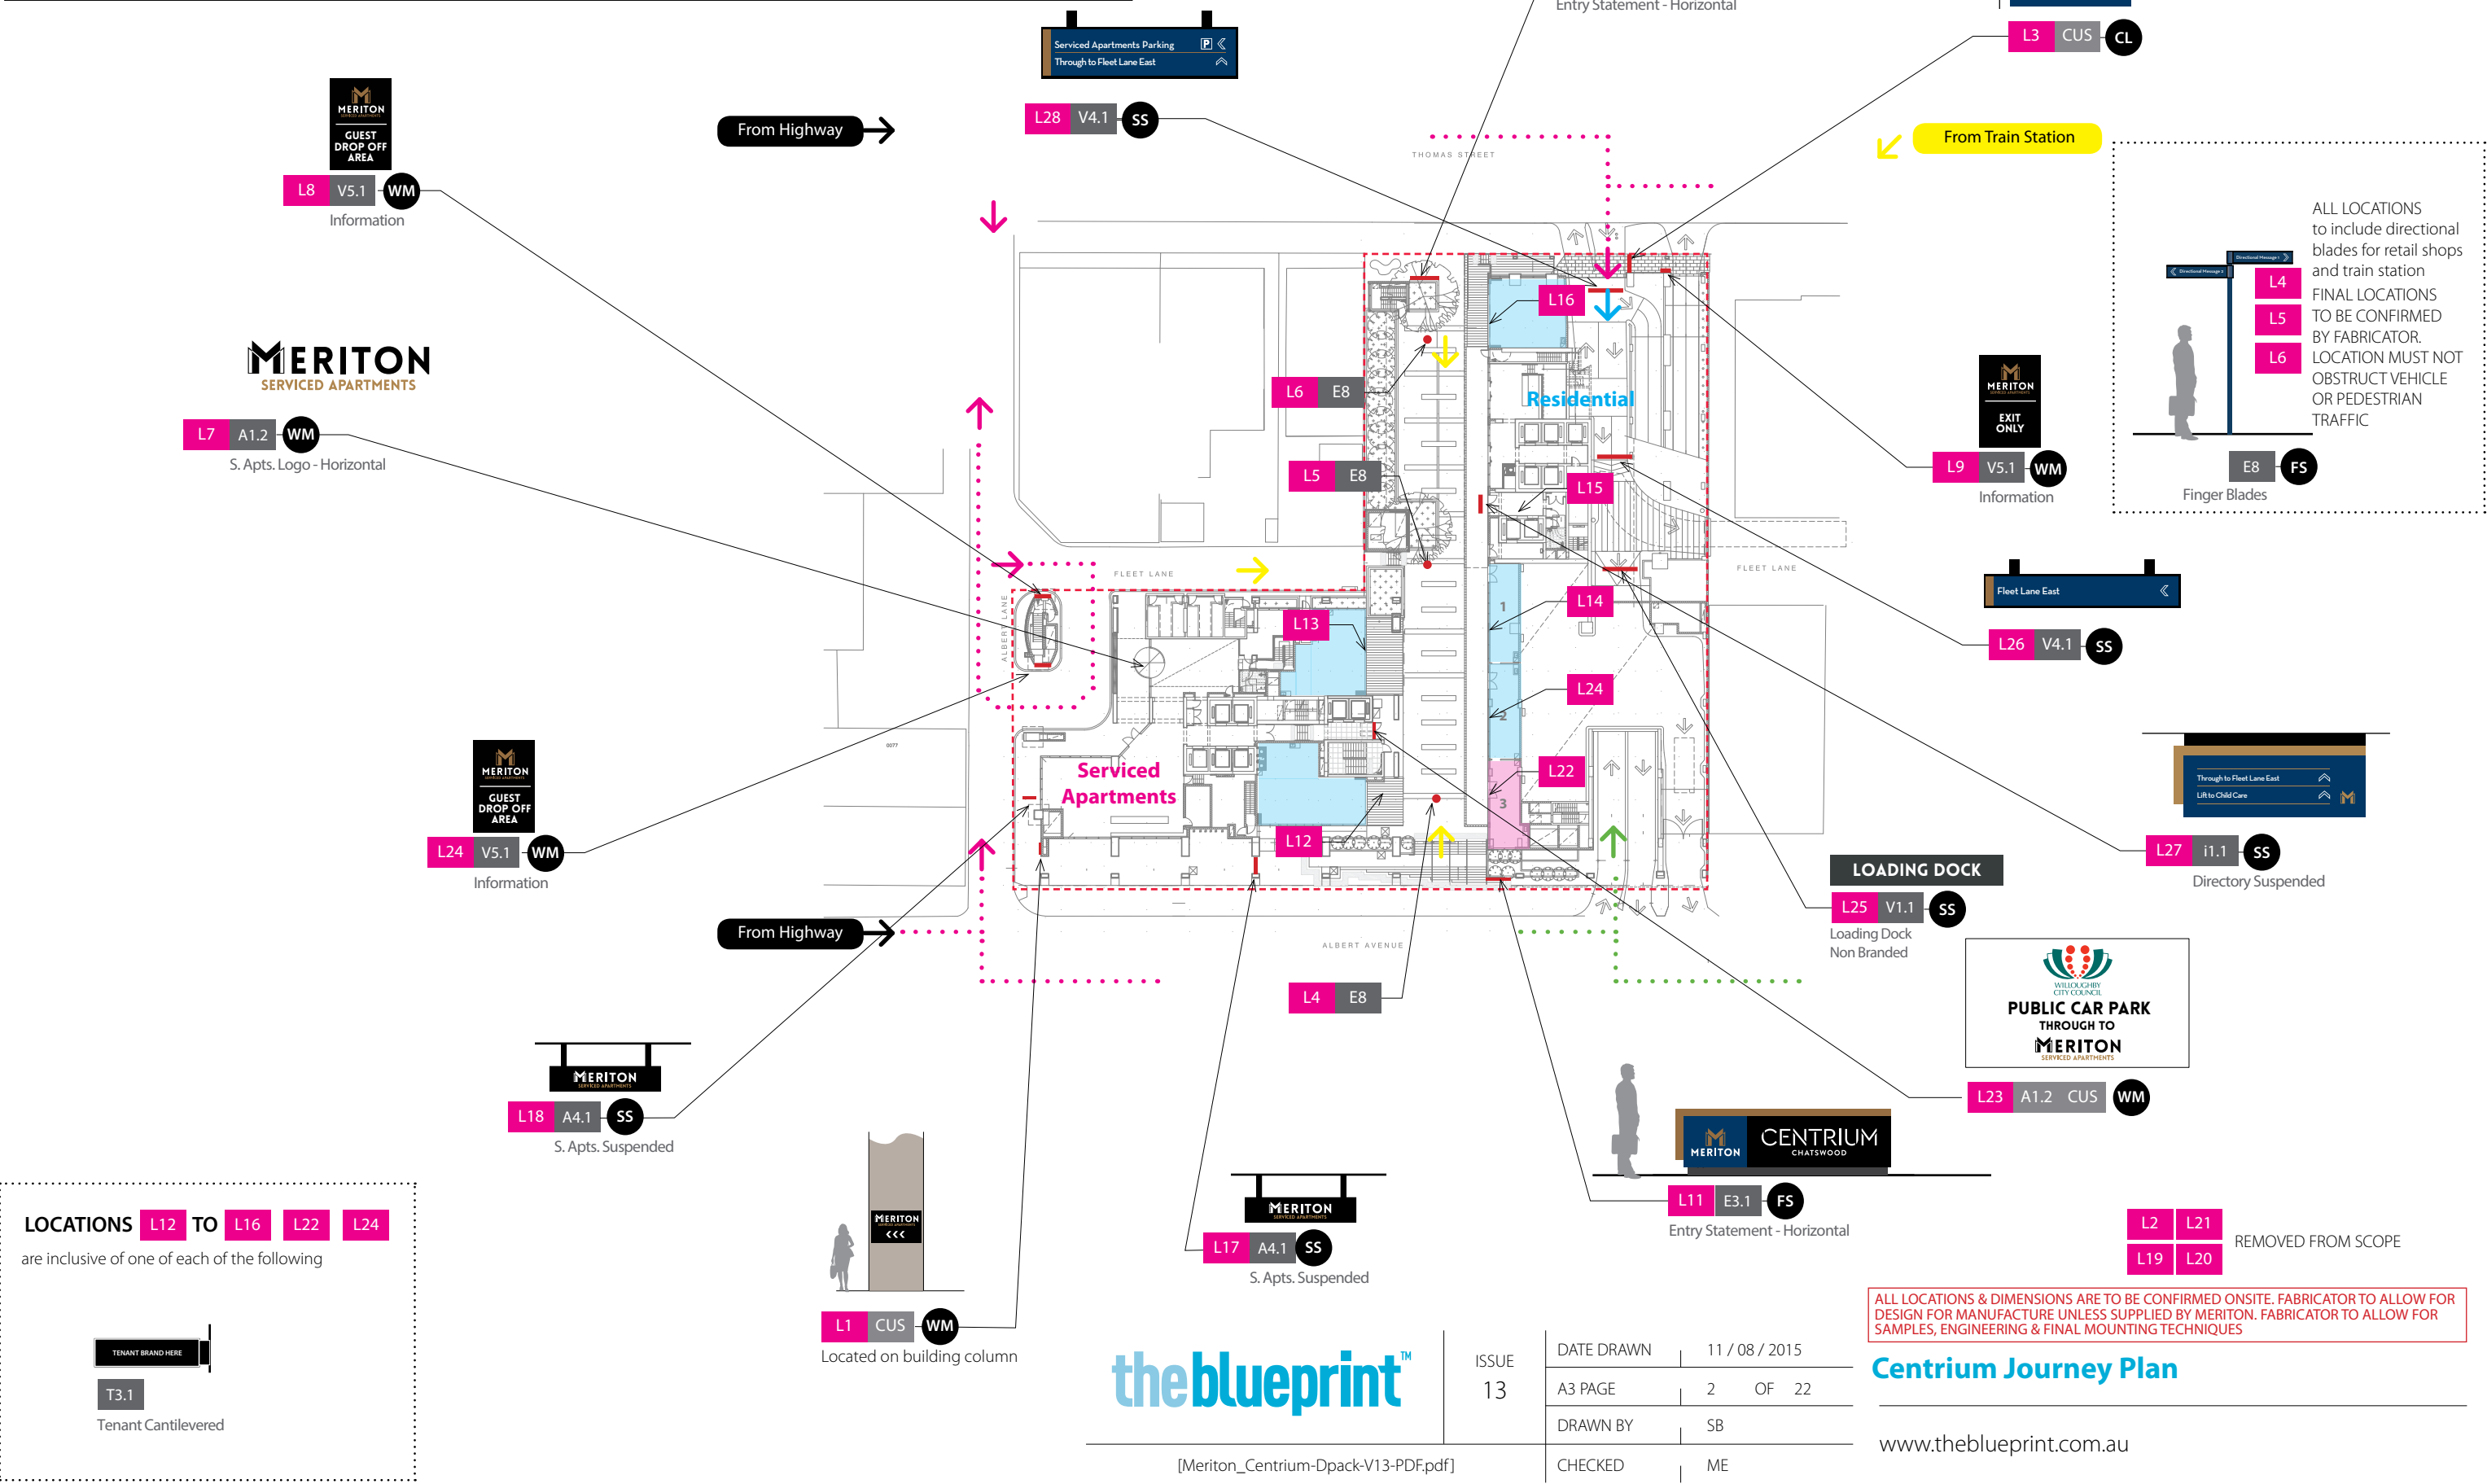

LOCATIONS L12 TO L24 are inclusive of one of each of the following

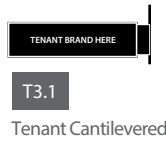

L2 L21 L19 L20 REMOVED FROM SCOPE

ALL LOCATIONS & DIMENSIONS ARE TO BE CONFIRMED ONSITE. FABRICATOR TO ALLOW FOR DESIGN FOR MANUFACTURE UNLESS SUPPLIED BY MERITON. FABRICATOR TO ALLOW FOR SAMPLES, ENGINEERING & FINAL MOUNTING TECHNIQUES


theblueprint™

ISSUE 13

DATE DRAWN	11 / 08 / 2015
A3 PAGE	2 OF 22
DRAWN BY	SB
CHECKED	ME

Centrium Journey Plan


www.theblueprint.com.au

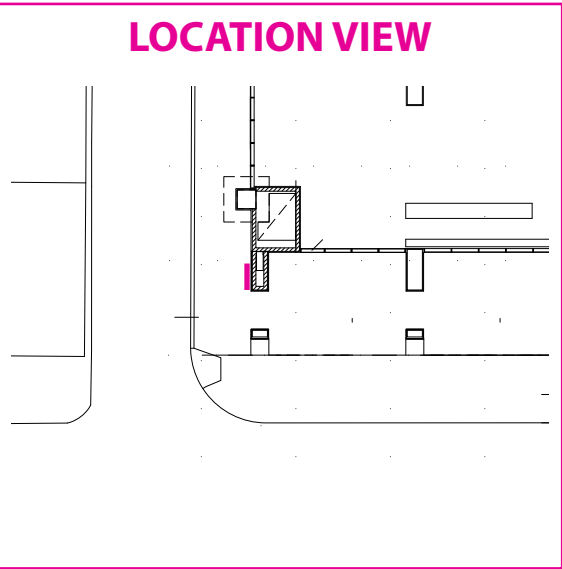

LOCATIONL1

SIGN CODECUS

ILLUMINATIONINTERNAL LED

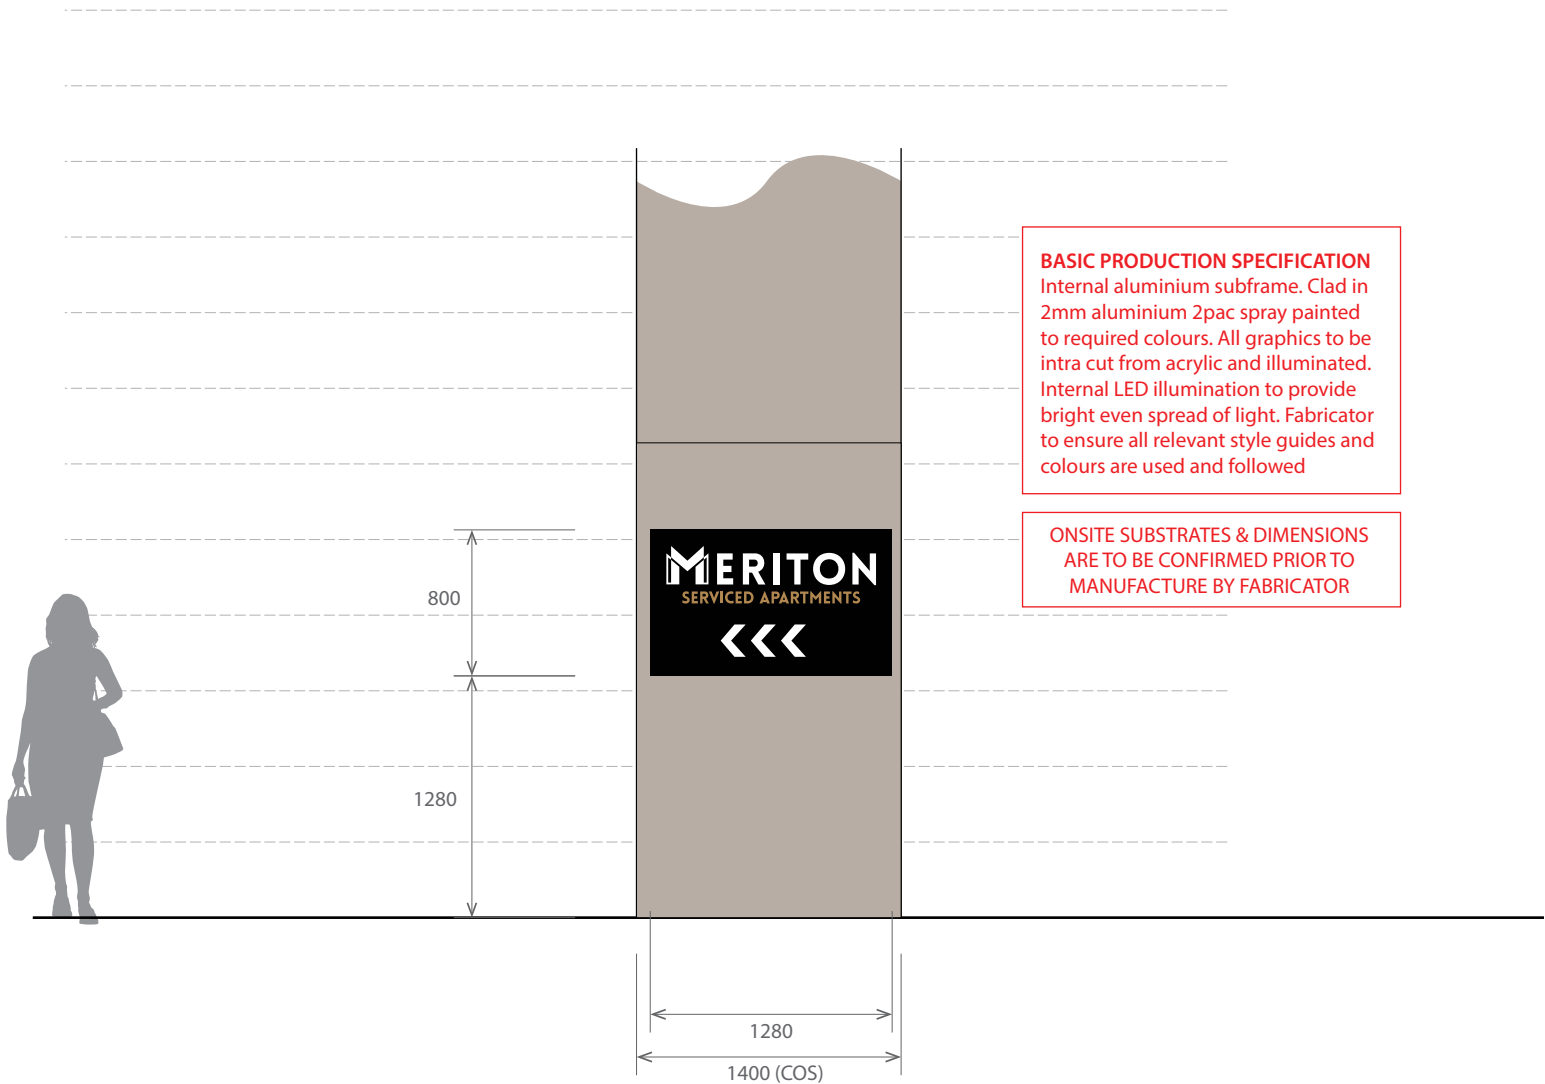


MINOR CENTRE BRAND COLUMN SIGN	
ELEVATION	Front Elevation
SIGN CODE	CUS
LOCATIONS	L1
SCALE	1:40

theblueprint™	ISSUE 13	DATE DRAWN	11 / 08 / 2015	
		A3 PAGE	3	OF 22
		DRAWN BY	SB	
		CHECKED	ME	

ALL LOCATIONS & DIMENSIONS ARE TO BE CONFIRMED ONSITE. FABRICATOR TO ALLOW FOR DESIGN FOR MANUFACTURE UNLESS SUPPLIED BY MERITON. FABRICATOR TO ALLOW FOR SAMPLES, ENGINEERING & FINAL MOUNTING TECHNIQUES

Minor Centre Brand Pylon

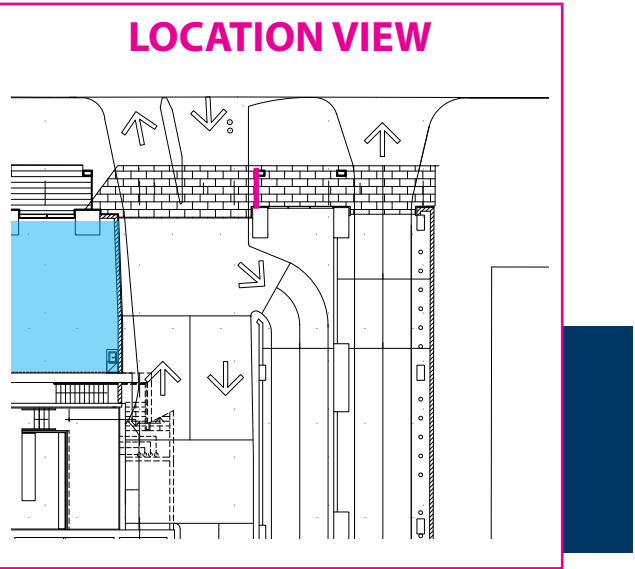

LOCATION


L3

SIGN CODE

CUS

ILLUMINATION

INTERNAL LED

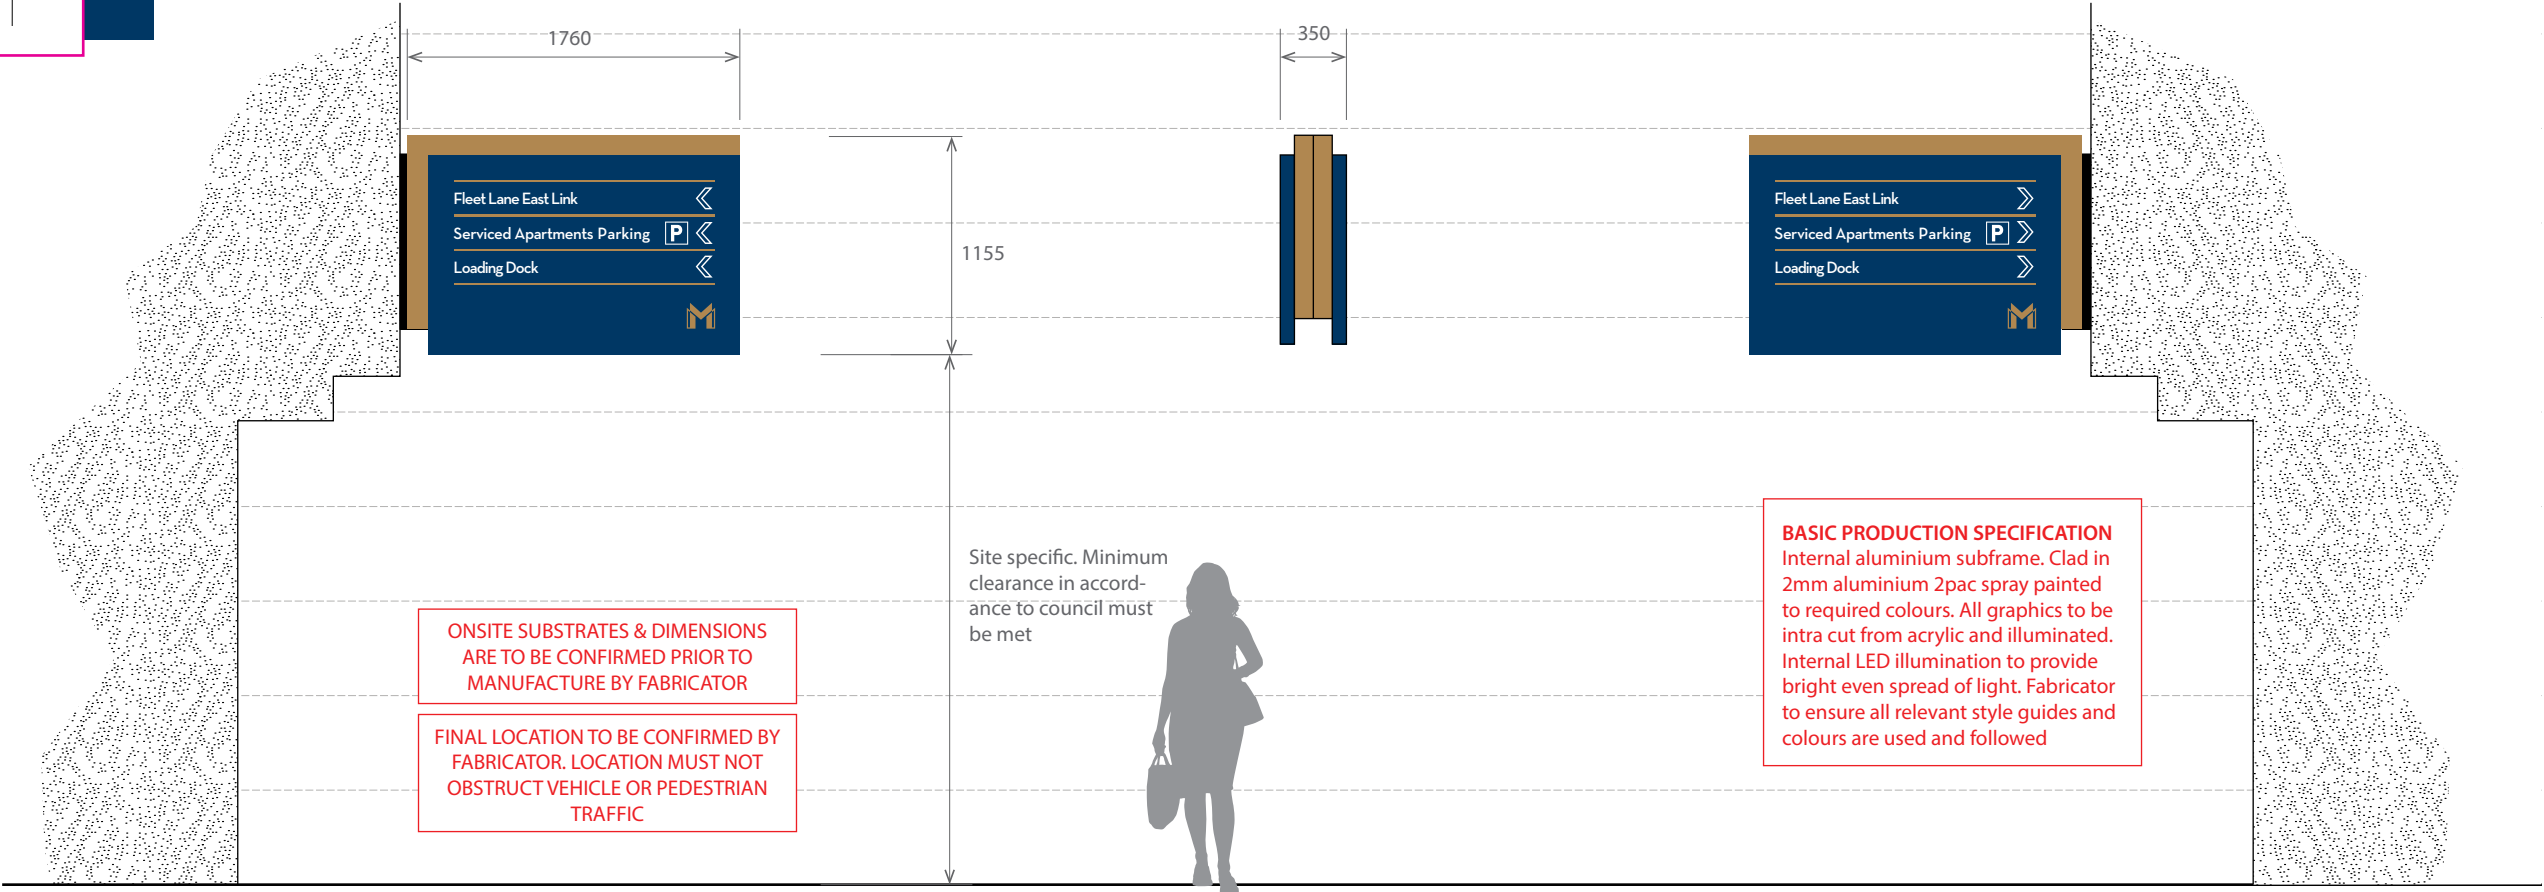


PARKING DIRCTIONAL 1	
ELEVATION	Front Elevation - Side A
SIGN CODE	NS CL
LOCATIONS	L3
SCALE	1:40


PARKING DIRCTIONAL 1	
ELEVATION	Side Elevation
SIGN CODE	NS CL
LOCATIONS	L3
SCALE	1:50

PARKING DIRCTIONAL 1	
ELEVATION	Rear Elevation - Side B
SIGN CODE	NS CL
LOCATIONS	L3
SCALE	1:40

ALL LOCATIONS & DIMENSIONS ARE TO BE CONFIRMED ONSITE. FABRICATOR TO ALLOW FOR DESIGN FOR MANUFACTURE UNLESS SUPPLIED BY MERITON. FABRICATOR TO ALLOW FOR SAMPLES, ENGINEERING & FINAL MOUNTING TECHNIQUES

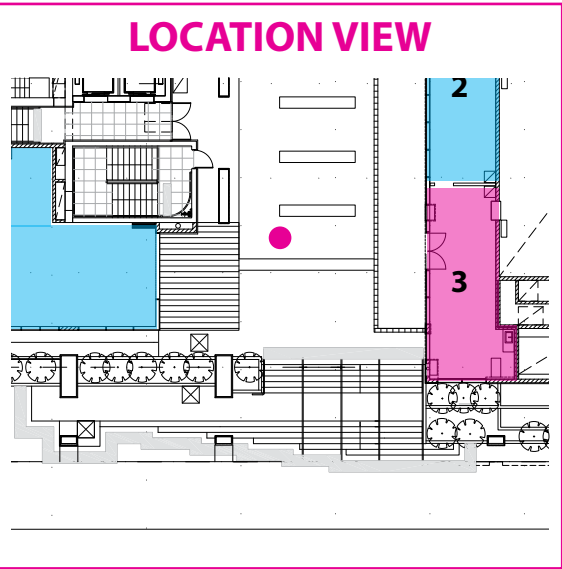


LOCATION	L4
SIGN CODE	E8
ILLUMINATION	NO

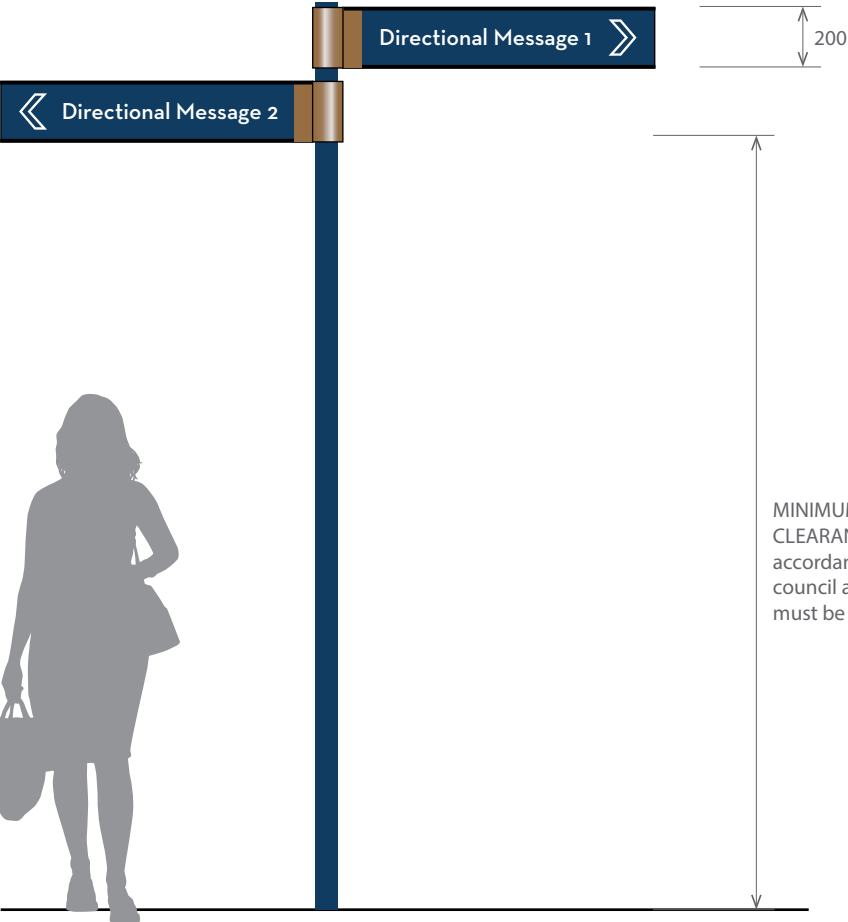

MINIMUM
CLEARANCE in
accordance with
council approvals
must be met

FINAL LOCATION TO BE CONFIRMED BY
FABRICATOR. LOCATION MUST NOT
OBSTRUCT VEHICLE OR PEDESTRIAN
TRAFFIC

FINGER BLADE SIGNS	
ELEVATION	Typical Overall Elevation
SIGN CODE	E8
LOCATIONS	L4
SCALE	1:25

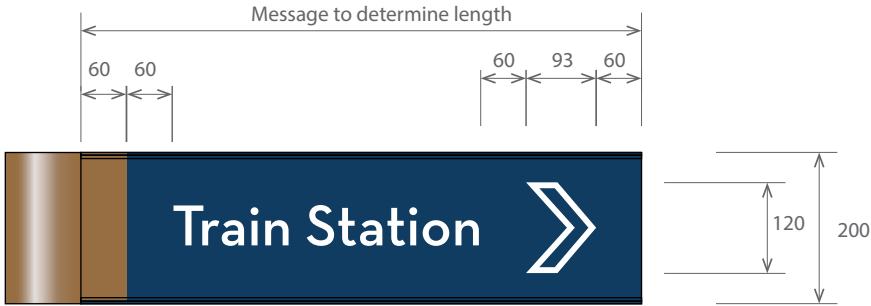

BLADE 1



BLADE 2




BLADE 3



BLADE 4

SPECIFICATIONS
Aluminium street sign extrusion such as Direct Aluminium 984-001 welded to a sleeve of CHS aluminium. Assembly to sleeve over a suitably reduced diameter post and fixed in position with a tamper proof self tapping strew. All items to be finished in a 2pac Gloss finish to match Meriton Blue. All text and arrows to be computer cut from premium exterior grade cast white vinyl.

FINGER BLADE SIGNS	
ELEVATION	Location Blade Elevation
SIGN CODE	E8
LOCATIONS	L4
SCALE	1:10

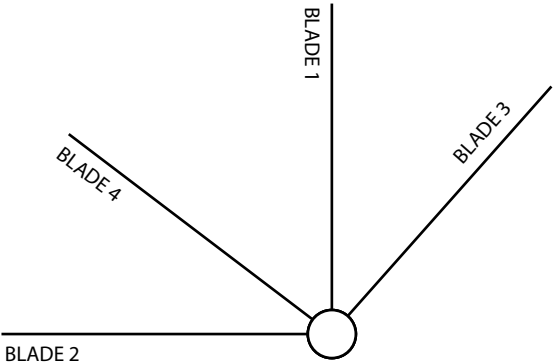


ALL LOCATIONS & DIMENSIONS ARE TO BE CONFIRMED ONSITE. FABRICATOR TO ALLOW FOR DESIGN FOR MANUFACTURE UNLESS SUPPLIED BY MERITON. FABRICATOR TO ALLOW FOR SAMPLES, ENGINEERING & FINAL MOUNTING TECHNIQUES


theblueprint™	ISSUE 13	DATE DRAWN	11 / 08 / 2015
		A3 PAGE	5 OF 22
		DRAWN BY	SB
		CHECKED	ME

Finger Blade

www.theblueprint.com.au

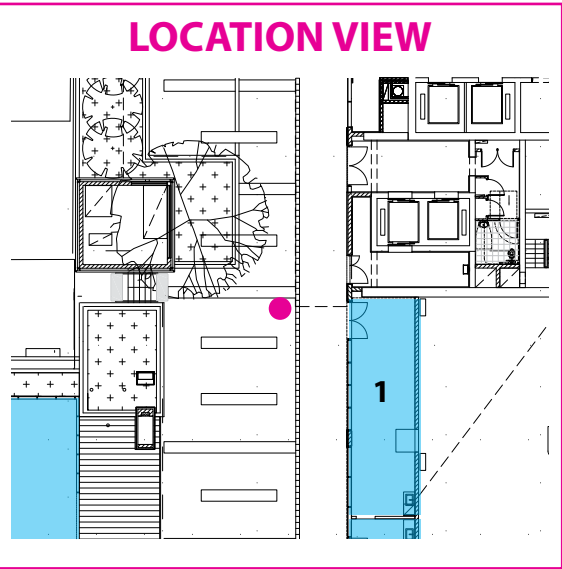

LOCATION	L5
SIGN CODE	E8
ILLUMINATION	NO

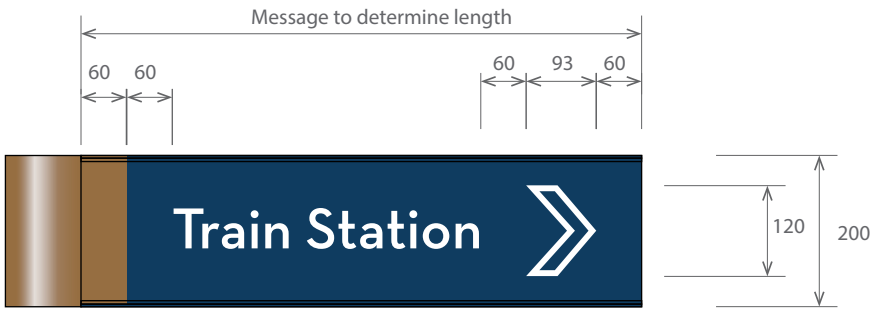

BLADE 1



BLADE 2



BLADE 3



BLADE 4


SPECIFICATIONS
Aluminium street sign extrusion such as Direct Aluminium 984-001 welded to a sleeve of CHS aluminium. Assembly to sleeve over a suitably reduced diameter post and fixed in position with a tamper proof self tapping screw. All items to be finished in a 2pac Gloss finish to match Meriton Blue. All text and arrows to be computer cut from premium exterior grade cast white vinyl.



FINAL LOCATION TO BE CONFIRMED BY FABRICATOR. LOCATION MUST NOT OBSTRUCT VEHICLE OR PEDESTRIAN TRAFFIC

FINGER BLADE SIGNS	
ELEVATION	Typical Overall Elevation
SIGN CODE	E8
LOCATIONS	L5
SCALE	1:25


FINGER BLADE SIGNS	
ELEVATION	Location Blade Elevation
SIGN CODE	E8
LOCATIONS	L5
SCALE	1:10

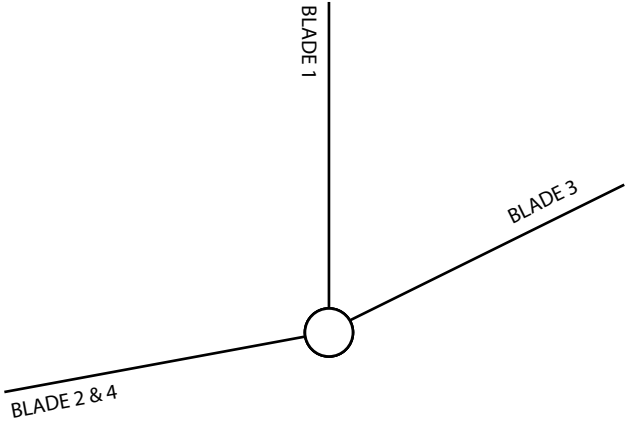


ALL LOCATIONS & DIMENSIONS ARE TO BE CONFIRMED ONSITE. FABRICATOR TO ALLOW FOR DESIGN FOR MANUFACTURE UNLESS SUPPLIED BY MERITON. FABRICATOR TO ALLOW FOR SAMPLES, ENGINEERING & FINAL MOUNTING TECHNIQUES

theblueprint™	ISSUE 13	DATE DRAWN	11 / 08 / 2015
		A3 PAGE	6 OF 22
		DRAWN BY	SB
		CHECKED	ME

Finger Blade

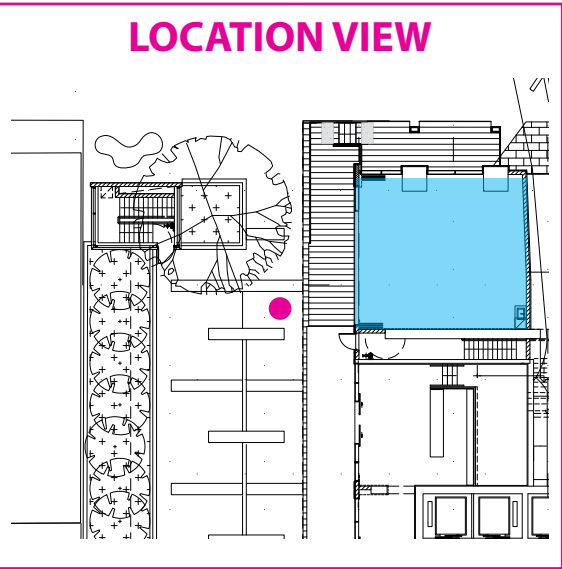

LOCATION	L6
SIGN CODE	E8
ILLUMINATION	NO

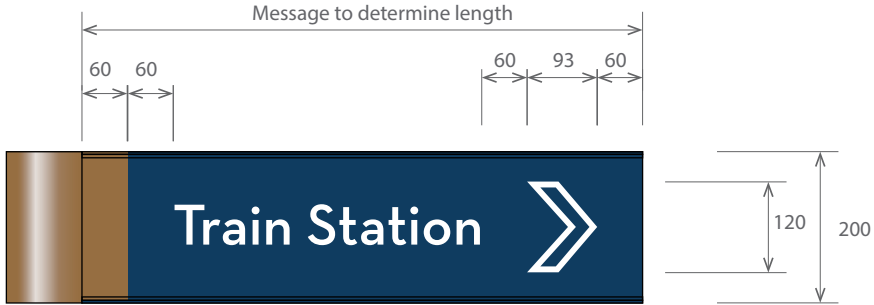

BLADE 1



BLADE 2




BLADE 3



BLADE 4

SPECIFICATIONS
Aluminium street sign extrusion such as Direct Aluminium 984-001 welded to a sleeve of CHS aluminium. Assembly to sleeve over a suitably reduced diameter post and fixed in position with a tamper proof self tapping screw. All items to be finished in a 2pac Gloss finish to match Meriton Blue. All text and arrows to be computer cut from premium exterior grade cast white vinyl.

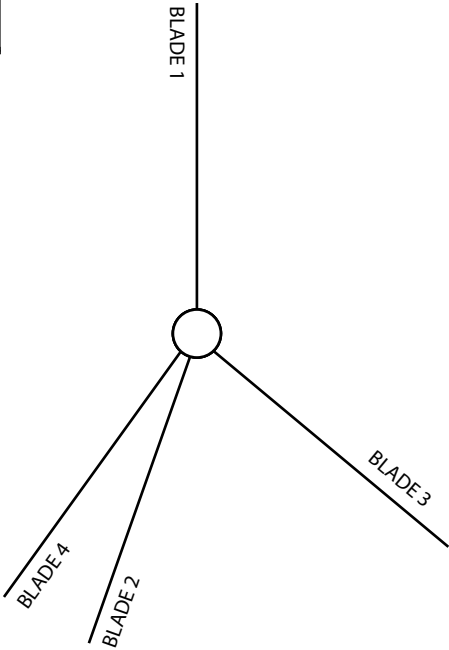

FINAL LOCATION TO BE CONFIRMED BY FABRICATOR. LOCATION MUST NOT OBSTRUCT VEHICLE OR PEDESTRIAN TRAFFIC

FINGER BLADE SIGNS	
ELEVATION	Typical Overall Elevation
SIGN CODE	E8
LOCATIONS	L6
SCALE	1:25


FINGER BLADE SIGNS	
ELEVATION	Location Blade Elevation
SIGN CODE	E8
LOCATIONS	L6
SCALE	1:10

ALL LOCATIONS & DIMENSIONS ARE TO BE CONFIRMED ONSITE. FABRICATOR TO ALLOW FOR DESIGN FOR MANUFACTURE UNLESS SUPPLIED BY MERITON. FABRICATOR TO ALLOW FOR SAMPLES, ENGINEERING & FINAL MOUNTING TECHNIQUES

theblueprint™	ISSUE 13	DATE DRAWN	11 / 08 / 2015
		A3 PAGE	7 OF 22
		DRAWN BY	SB
		CHECKED	ME

Finger Blade

www.theblueprint.com.au

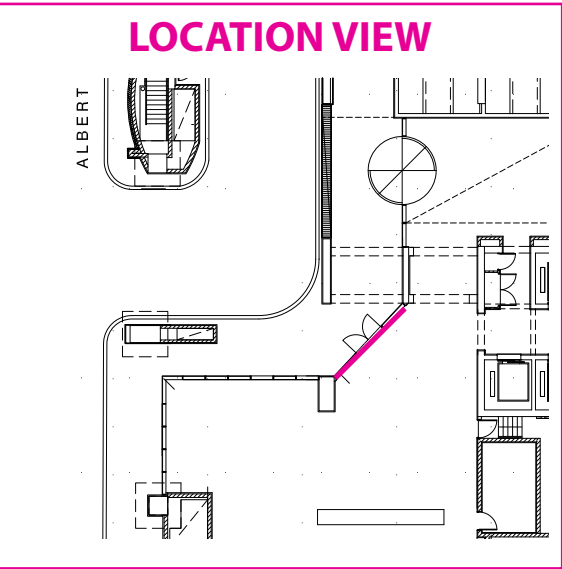

LOCATION


L7

SIGN CODE

A1.2

ILLUMINATION

INTERNAL LED

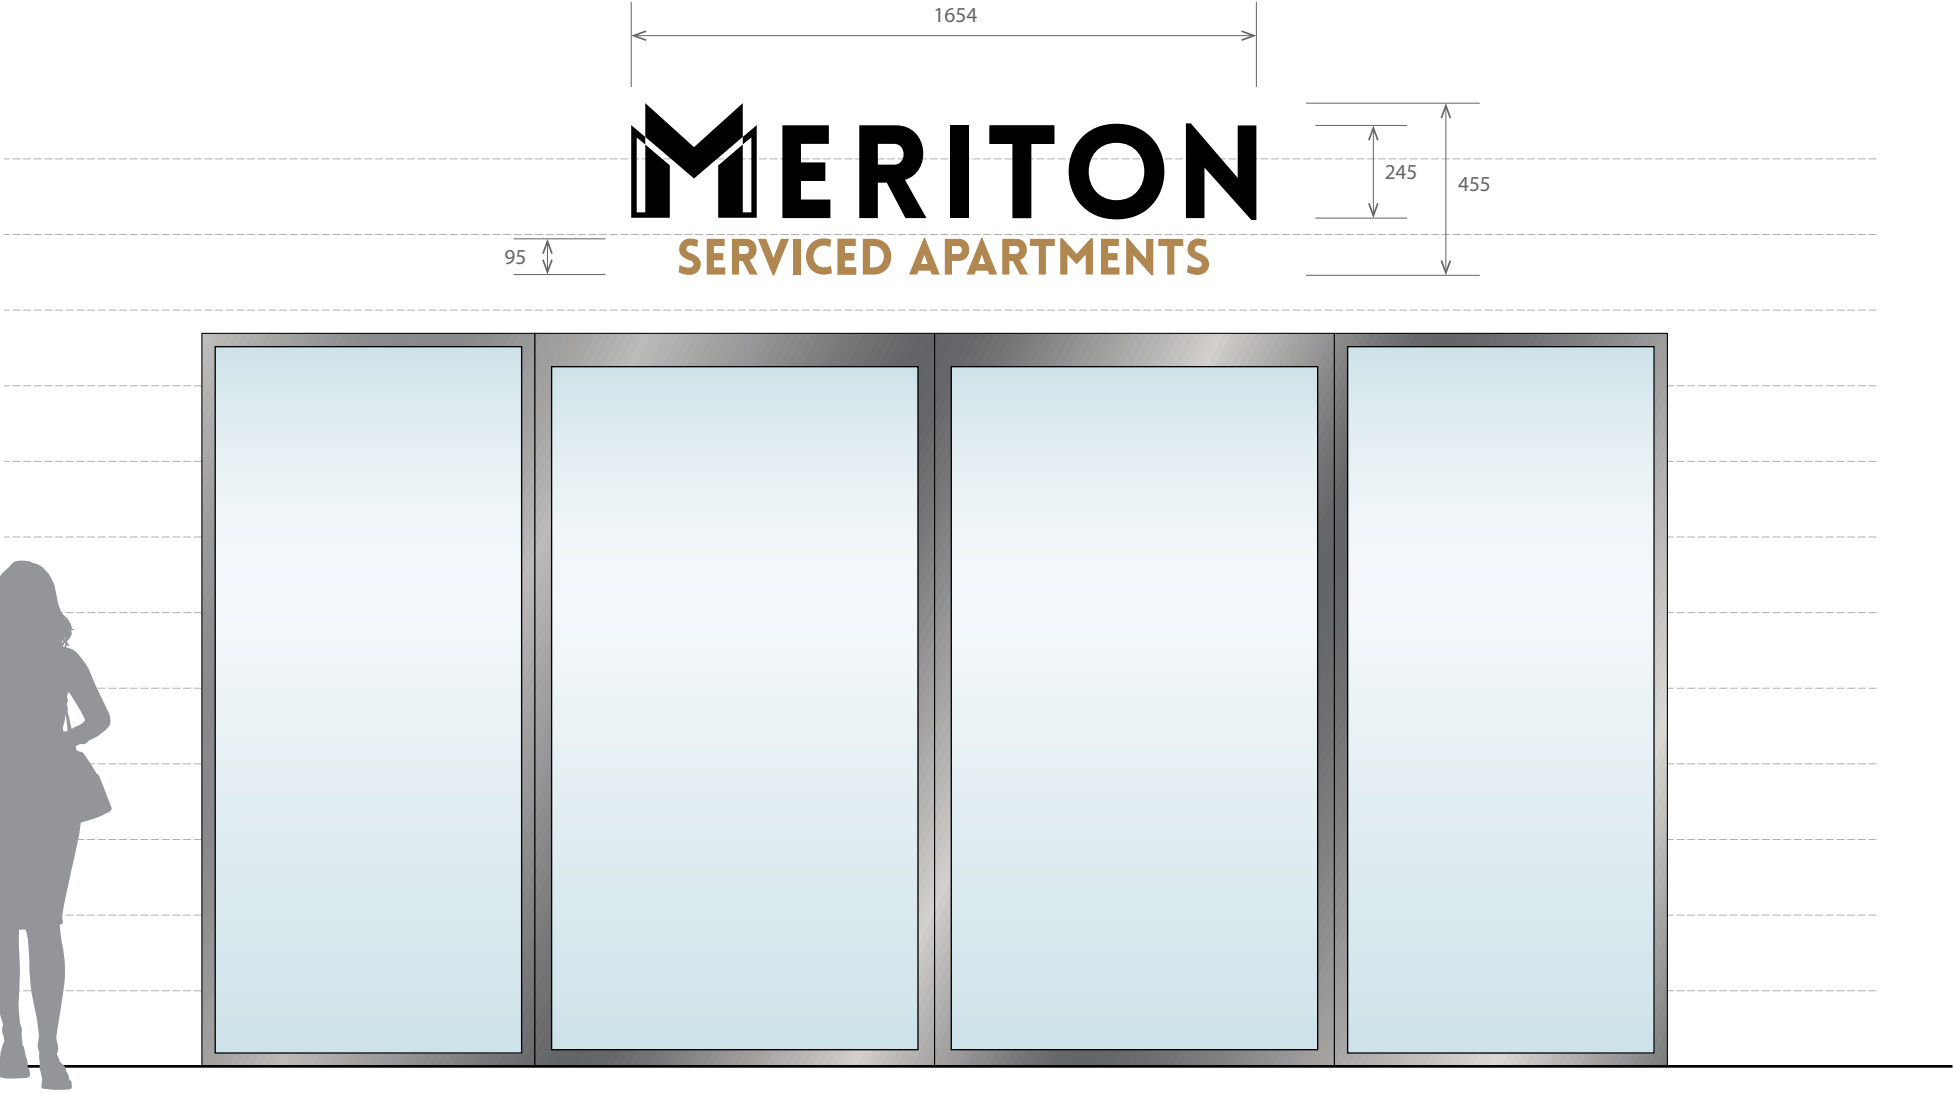

SERVICED APARTMENTS - HORIZONTAL LOGO	
ELEVATION	Front Elevation
SIGN CODE	A1.2
LOCATIONS	L7
SCALE	1:20

SPECIFICATIONS
Fabricated aluminium letters pin fixed to wall offset to allow for 'halo' illumination. Letter sides and fronts to be painted 2pac gloss to match colours externally and 2pac matte white internally. Letters to have acrylic backs for illumination. Internally illuminated using OSRAM LED modules to acheive bright even face illumination free from light dull or hot spots. Illumination to be controlled by a defined circuit (client to advise)


- ARCHITECT TO CONFIRM ELEVATION
DIMENSIONS, MATERIALS & DETAILS
- ARCHITECT TO VERIFY CONTRAST LEVELS
- ONSITE SUBSTRATES & DIMENSIONS
ARE TO BE CONFIRMED PRIOR TO
MANUFACTURE BY FABRICATOR

ALL LOCATIONS & DIMENSIONS ARE TO BE CONFIRMED ONSITE. FABRICATOR TO ALLOW FOR DESIGN FOR MANUFACTURE UNLESS SUPPLIED BY MERITON. FABRICATOR TO ALLOW FOR SAMPLES, ENGINEERING & FINAL MOUNTING TECHNIQUES

theblueprint™	ISSUE 13	DATE DRAWN	11 / 08 / 2015	
		A3 PAGE	8	OF 22
		DRAWN BY	SB	
		CHECKED	ME	

Serviced Apartments Logo - Horizontal

www.theblueprint.com.au

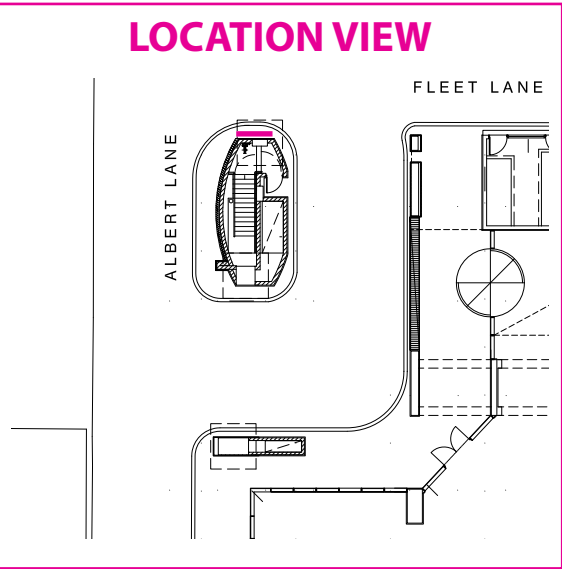

LOCATION	L8
SIGN CODE	V5.1
ILLUMINATION	INTERNAL LED



BASIC PRODUCTION SPECIFICATION
Internal aluminium subframe. Clad in 2mm aluminium 2pac spray painted to required colours. All graphics to be intra cut from acrylic and illuminated. Internal LED illumination to provide bright even spread of light. Fabricator to ensure all relevant style guides and colours are used and followed

ONSITE SUBSTRATES & DIMENSIONS
ARE TO BE CONFIRMED PRIOR TO MANUFACTURE BY FABRICATOR




VEHICLE INFORMATION	
ELEVATION	Front Elevation for Cantilevered
SIGN CODE	V5.1
LOCATIONS	L8 L24
SCALE	1:20

ALL LOCATIONS & DIMENSIONS ARE TO BE CONFIRMED ONSITE. FABRICATOR TO ALLOW FOR DESIGN FOR MANUFACTURE UNLESS SUPPLIED BY MERITON. FABRICATOR TO ALLOW FOR SAMPLES, ENGINEERING & FINAL MOUNTING TECHNIQUES

	ISSUE 13	DATE DRAWN	11 / 08 / 2015
		A3 PAGE	9 OF 22
		DRAWN BY	SB
		CHECKED	ME

Vehicle Information

www.theblueprint.com.au

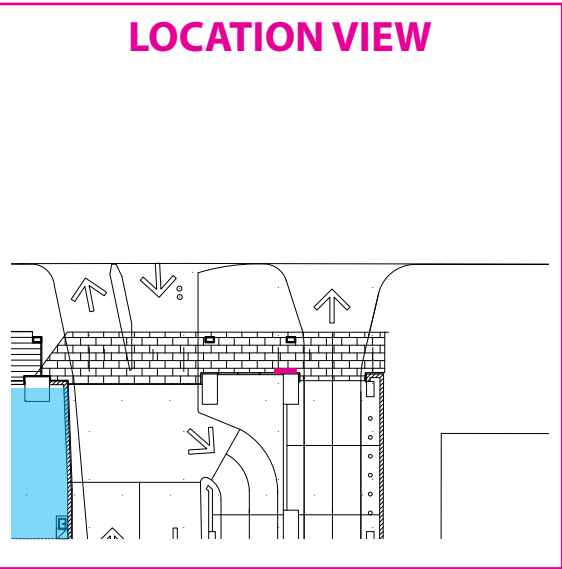

LOCATION	L9
SIGN CODE	V5.1
ILLUMINATION	NO





VEHICLE INFORMATION	
ELEVATION	Front Elevation for Freestanding
SIGN CODE	V5.1
LOCATIONS	L9
SCALE	1:20

	ISSUE 13	DATE DRAWN	11 / 08 / 2015
		A3 PAGE	10 OF 22
		DRAWN BY	SB
		CHECKED	ME

ALL LOCATIONS & DIMENSIONS ARE TO BE CONFIRMED ONSITE. FABRICATOR TO ALLOW FOR DESIGN FOR MANUFACTURE UNLESS SUPPLIED BY MERITON. FABRICATOR TO ALLOW FOR SAMPLES, ENGINEERING & FINAL MOUNTING TECHNIQUES

Vehicle Information

www.theblueprint.com.au

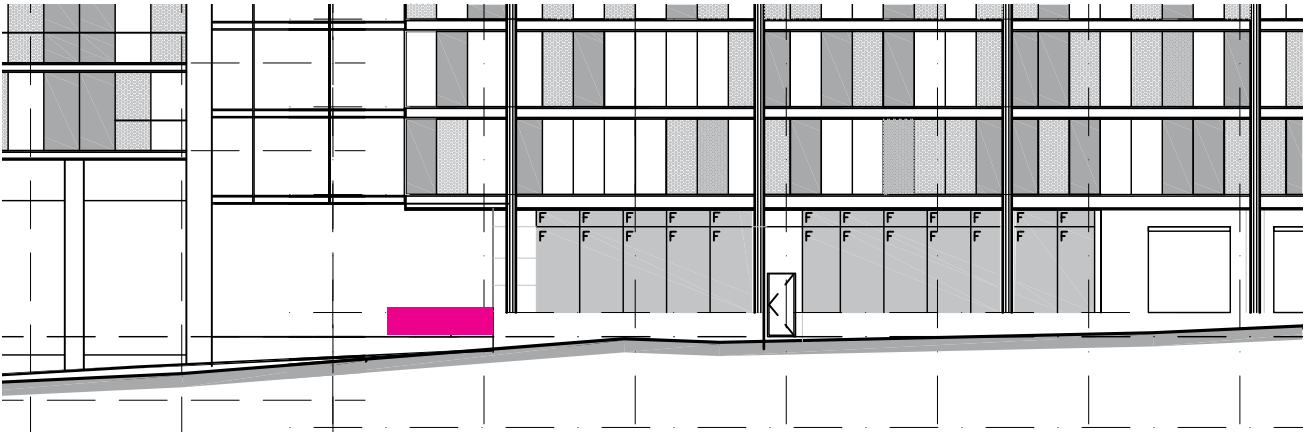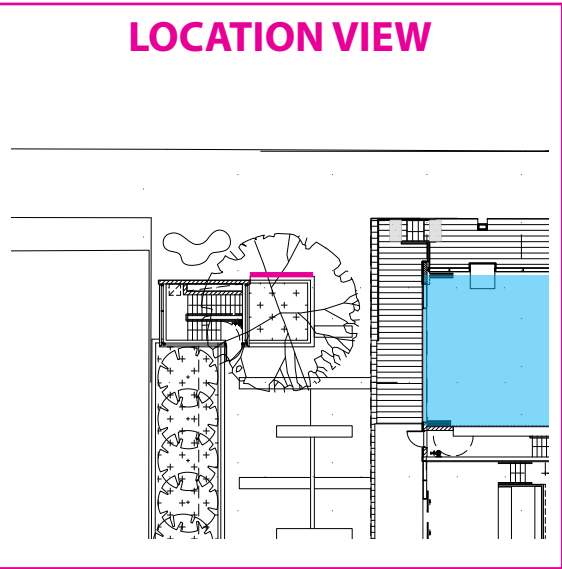

LOCATION

L10

SIGN CODE

E3.1

ILLUMINATION

INTERNAL LED

ENTRY STATEMENT - HORIZONTAL	
ELEVATION	Building Elevation
SIGN CODE	E3.1
LOCATIONS	L10
SCALE	1:250



ENTRY STATEMENT - HORIZONTAL	
ELEVATION	Front Elevation
SIGN CODE	E3.1
LOCATIONS	L10
SCALE	1:20

BASIC PRODUCTION SPECIFICATION
Internal aluminium subframe. Clad in 2mm aluminium 2pac spray painted to required colours. All graphics to be intra cut from acrylic and illuminated. Internal LED illumination to provide bright even spread of light. Fabricator to ensure all relevant style guides and colours are used and followed



ONSITE SUBSTRATES & DIMENSIONS ARE TO BE CONFIRMED PRIOR TO MANUFACTURE BY FABRICATOR

FINAL LOCATION TO BE CONFIRMED BY FABRICATOR. LOCATION MUST NOT OBSTRUCT VEHICLE OR PEDESTRIAN TRAFFIC

ENTRY STATEMENT - HORIZONTAL	
ELEVATION	Side Elevation
SIGN CODE	E3.1
LOCATIONS	L10
SCALE	1:20


ALL LOCATIONS & DIMENSIONS ARE TO BE CONFIRMED ONSITE. FABRICATOR TO ALLOW FOR DESIGN FOR MANUFACTURE UNLESS SUPPLIED BY MERITON. FABRICATOR TO ALLOW FOR SAMPLES, ENGINEERING & FINAL MOUNTING TECHNIQUES

DATE DRAWN	11 / 08 / 2015
A3 PAGE	11 OF 22
DRAWN BY	SB
CHECKED	ME

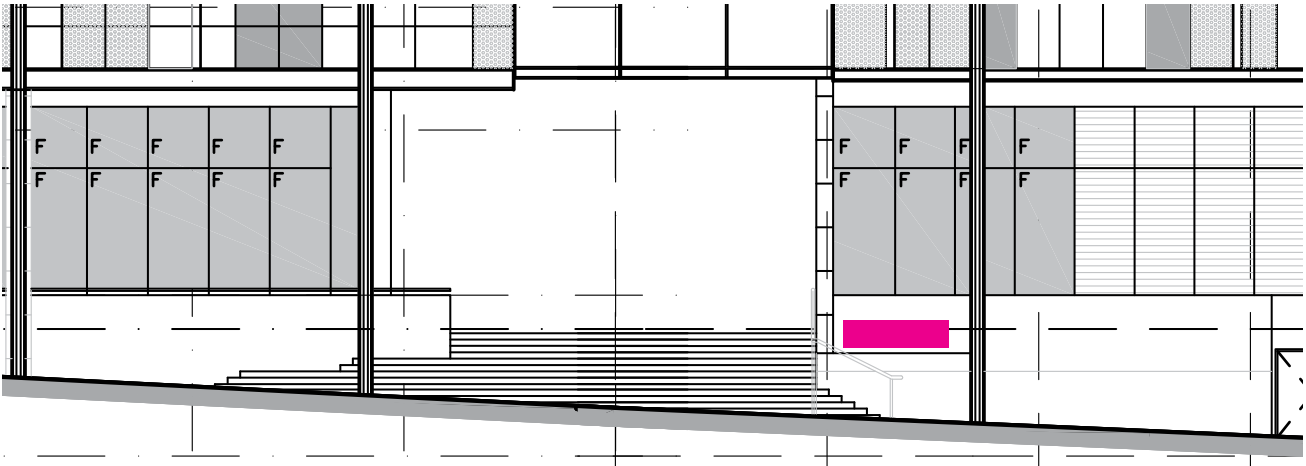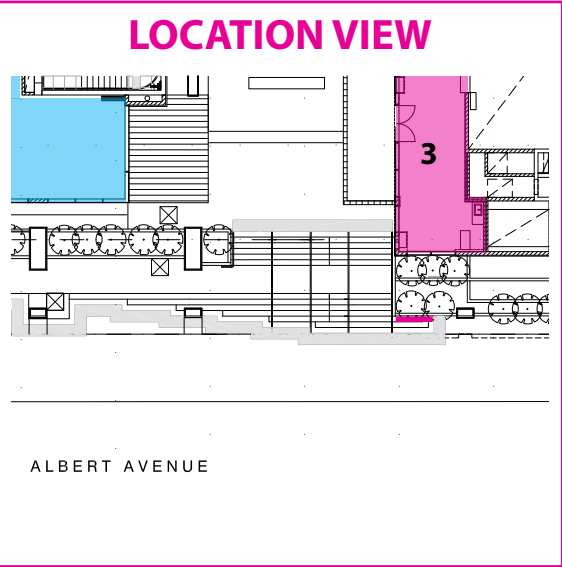

ENTRY STATEMENT - HORIZONTAL	
ELEVATION	Building Elevation
SIGN CODE	E3.1
LOCATIONS	L11
SCALE	1:250

LOCATION	L11
SIGN CODE	E3.1
ILLUMINATION	INTERNAL LED

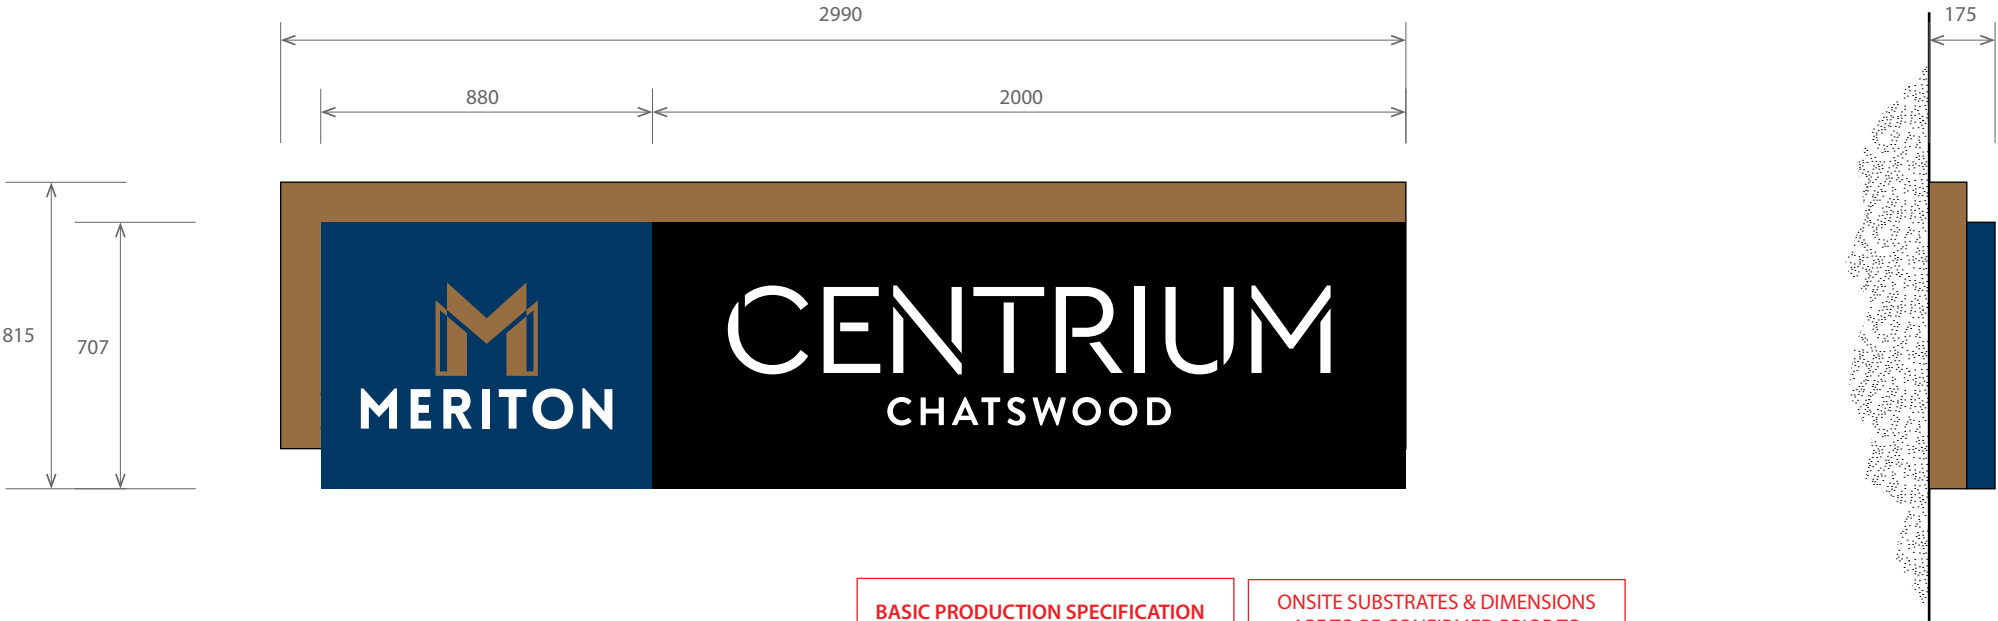

ENTRY STATEMENT - HORIZONTAL	
ELEVATION	Front Elevation
SIGN CODE	E3.1
LOCATIONS	L11
SCALE	1:20

BASIC PRODUCTION SPECIFICATION
Internal aluminium subframe. Clad in 2mm aluminium 2pac spray painted to required colours. All graphics to be intra cut from acrylic and illuminated. Internal LED illumination to provide bright even spread of light. Fabricator to ensure all relevant style guides and colours are used and followed


ONSITE SUBSTRATES & DIMENSIONS
ARE TO BE CONFIRMED PRIOR TO MANUFACTURE BY FABRICATOR

ENTRY STATEMENT - HORIZONTAL	
ELEVATION	Side Elevation
SIGN CODE	E3.1
LOCATIONS	L11
SCALE	1:20

ALL LOCATIONS & DIMENSIONS ARE TO BE CONFIRMED ONSITE. FABRICATOR TO ALLOW FOR DESIGN FOR MANUFACTURE UNLESS SUPPLIED BY MERITON. FABRICATOR TO ALLOW FOR SAMPLES, ENGINEERING & FINAL MOUNTING TECHNIQUES

theblueprint™	ISSUE 13	DATE DRAWN	11 / 08 / 2015
		A3 PAGE	12 OF 22
		DRAWN BY	SB
		CHECKED	ME

Entry Statement - Horizontal

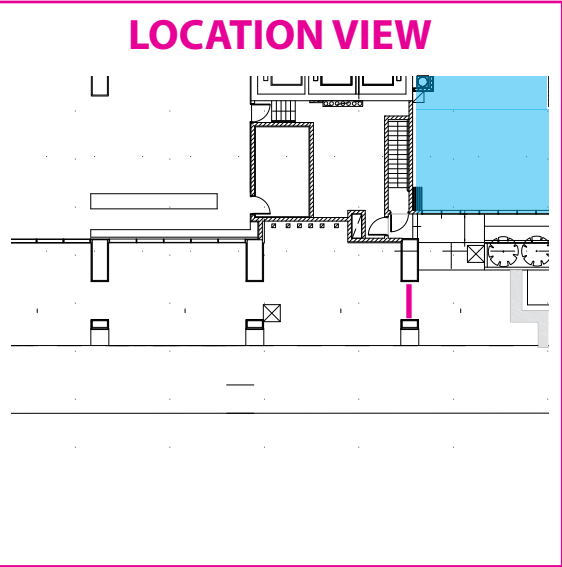

LOCATION

L17

SIGN CODE


A4.1

ILLUMINATION

INTERNAL LED



SPECIFICATIONS
Fabricated aluminium double sided lightbox using "Direct Aluminium" extrusions DIR-807, DIR-755 & DIR-765. 2pac spray painted internally white and gloss colour exterior. Internal illumination using LED side lighter modules (OSRAM or similar). Acrylic faces with Full colour digital print to premium cast material with anti-graffiti overlamine. Fabricator to ensure all relevant style guides and colours are used and followed.

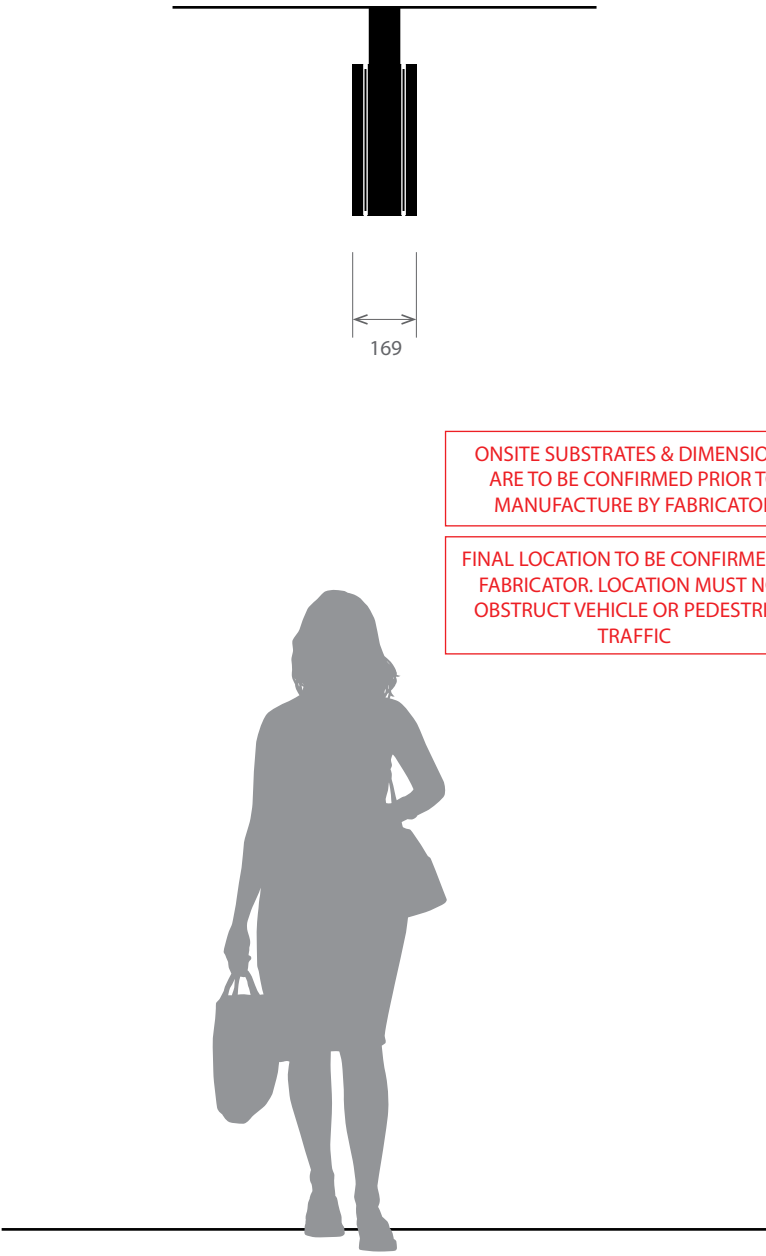


ONSITE SUBSTRATES & DIMENSIONS ARE TO BE CONFIRMED PRIOR TO MANUFACTURE BY FABRICATOR

FINAL LOCATION TO BE CONFIRMED BY FABRICATOR. LOCATION MUST NOT OBSTRUCT VEHICLE OR PEDESTRIAN TRAFFIC

SERVICED APARTMENTS - SUSPENDED	
ELEVATION	Front Elevation
SIGN CODE	A4.1
LOCATIONS	L17
SCALE	1:20

SERVICED APARTMENTS - SUSPENDED	
ELEVATION	Side Elevation
SIGN CODE	A4.1
LOCATIONS	L17
SCALE	1:20


ALL LOCATIONS & DIMENSIONS ARE TO BE CONFIRMED ONSITE. FABRICATOR TO ALLOW FOR DESIGN FOR MANUFACTURE UNLESS SUPPLIED BY MERITON. FABRICATOR TO ALLOW FOR SAMPLES, ENGINEERING & FINAL MOUNTING TECHNIQUES

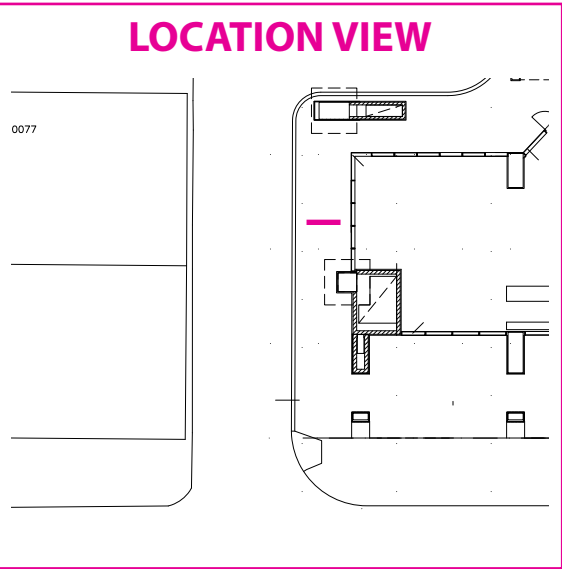

LOCATION **L18**

SIGN CODE **A4.1**


ILLUMINATION **INTERNAL LED**

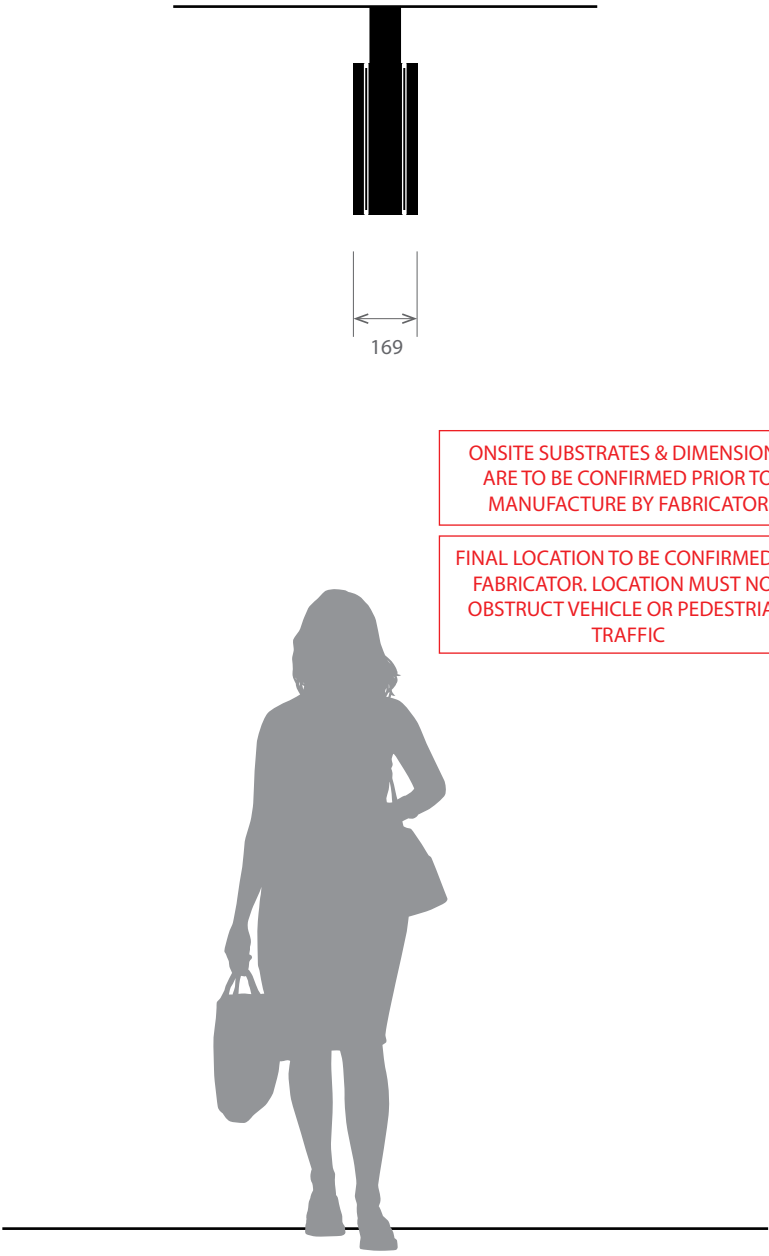

SERVICED APARTMENTS - SUSPENDED	
ELEVATION	Front Elevation
SIGN CODE	A4.1
LOCATIONS	L18
SCALE	1:20

SERVICED APARTMENTS - SUSPENDED	
ELEVATION	Side Elevation
SIGN CODE	A4.1
LOCATIONS	L18
SCALE	1:20

ALL LOCATIONS & DIMENSIONS ARE TO BE CONFIRMED ONSITE. FABRICATOR TO ALLOW FOR DESIGN FOR MANUFACTURE UNLESS SUPPLIED BY MERITON. FABRICATOR TO ALLOW FOR SAMPLES, ENGINEERING & FINAL MOUNTING TECHNIQUES

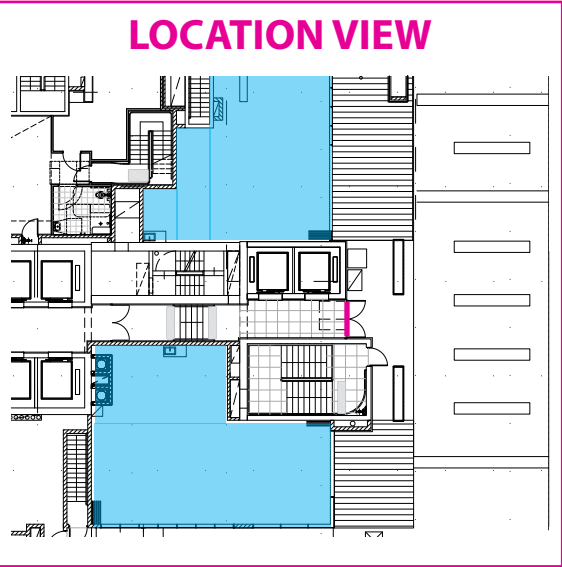


LOCATIONL23

SIGN CODEA1.2

SIGN CODECUS

ILLUMINATIONINTERNAL LED

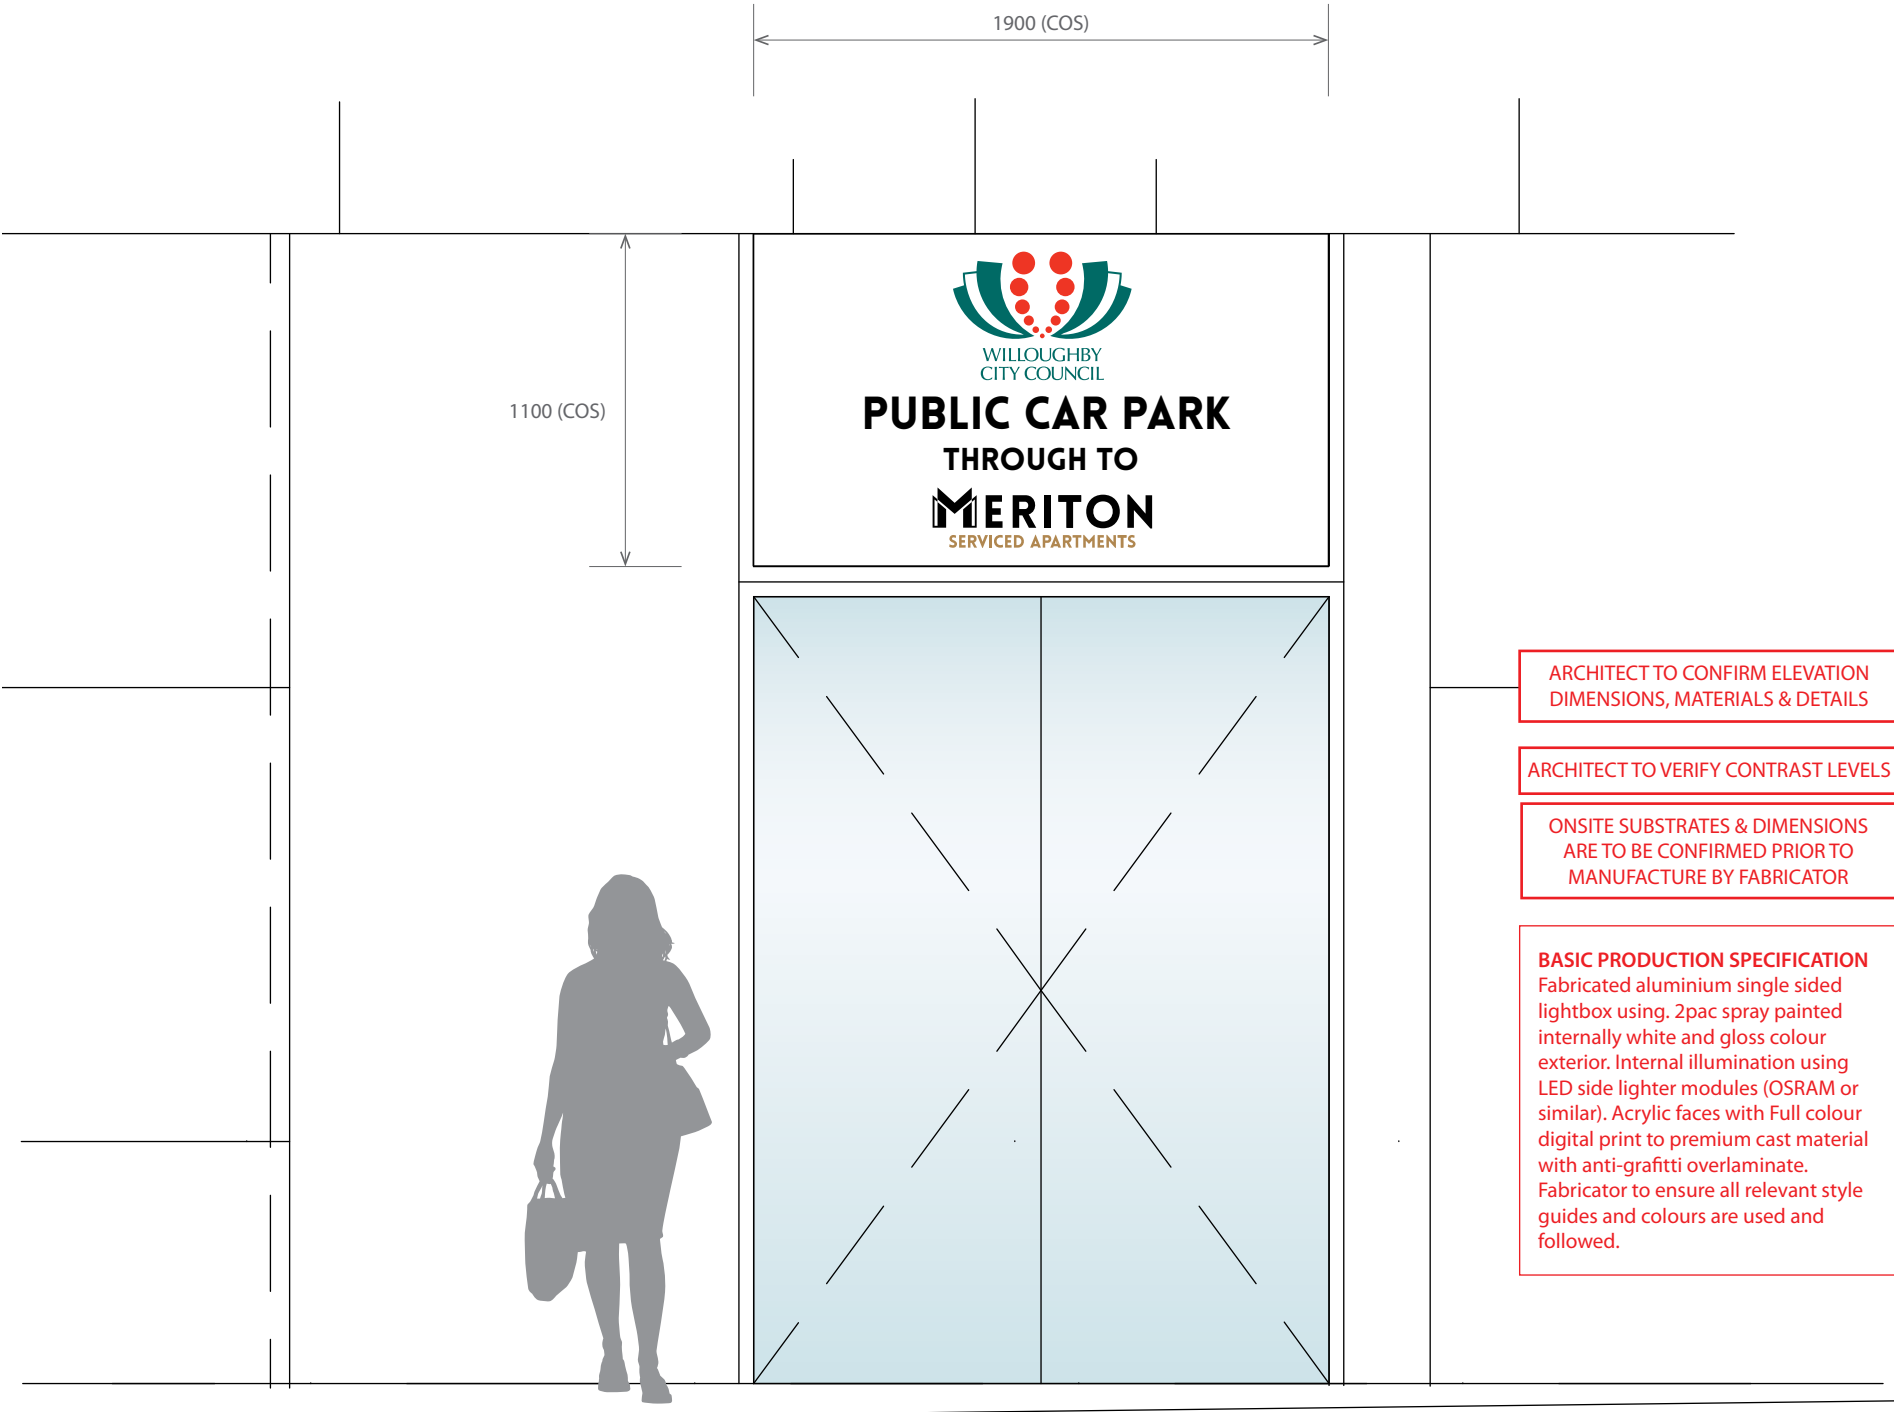


SERVICED APARTMENTS - HORIZONTAL LOGO		
ELEVATION	Front Elevation	
SIGN CODE	A1.2	CUS
LOCATIONS	L23	
SCALE	1:25	

ALL LOCATIONS & DIMENSIONS ARE TO BE CONFIRMED ONSITE. FABRICATOR TO ALLOW FOR DESIGN FOR MANUFACTURE UNLESS SUPPLIED BY MERITON. FABRICATOR TO ALLOW FOR SAMPLES, ENGINEERING & FINAL MOUNTING TECHNIQUES

theblueprint™	ISSUE 13	DATE DRAWN	11 / 08 / 2015	
		A3 PAGE	15	OF 22
		DRAWN BY	SB	
		CHECKED	ME	

Serviced Apartments Logo - Horizontal

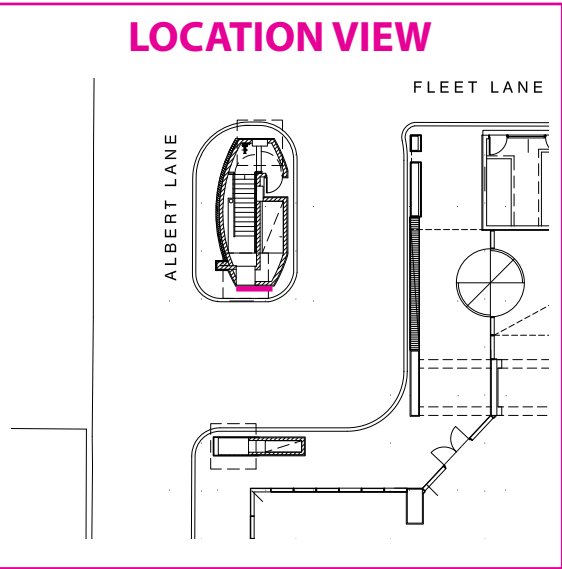

LOCATION

L24

SIGN CODE

V5.1

ILLUMINATION

INTERNAL LED



BASIC PRODUCTION SPECIFICATION
Internal aluminium subframe. Clad in 2mm aluminium 2pac spray painted to required colours. All graphics to be intra cut from acrylic and illuminated. Internal LED illumination to provide bright even spread of light. Fabricator to ensure all relevant style guides and colours are used and followed

ONSITE SUBSTRATES & DIMENSIONS
ARE TO BE CONFIRMED PRIOR TO MANUFACTURE BY FABRICATOR



VEHICLE INFORMATION			
ELEVATION	Front Elevation for Cantilevered		
SIGN CODE	V5.1	WM	
LOCATIONS	L8	L24	
SCALE	1:20		


ALL LOCATIONS & DIMENSIONS ARE TO BE CONFIRMED ONSITE. FABRICATOR TO ALLOW FOR DESIGN FOR MANUFACTURE UNLESS SUPPLIED BY MERITON. FABRICATOR TO ALLOW FOR SAMPLES, ENGINEERING & FINAL MOUNTING TECHNIQUES

theblueprint™	ISSUE 13	DATE DRAWN	11 / 08 / 2015	
		A3 PAGE	16	OF 22
		DRAWN BY	SB	
		CHECKED	ME	

[Meriton_Centrium-Dpack-V13-PDF.pdf]

Vehicle Information


www.theblueprint.com.au

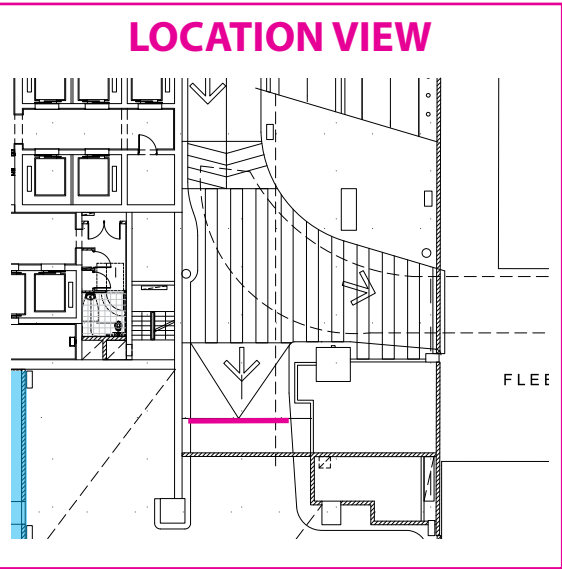

LOCATIONL25


SIGN CODEV1.1

ILLUMINATIONINTERNAL LED

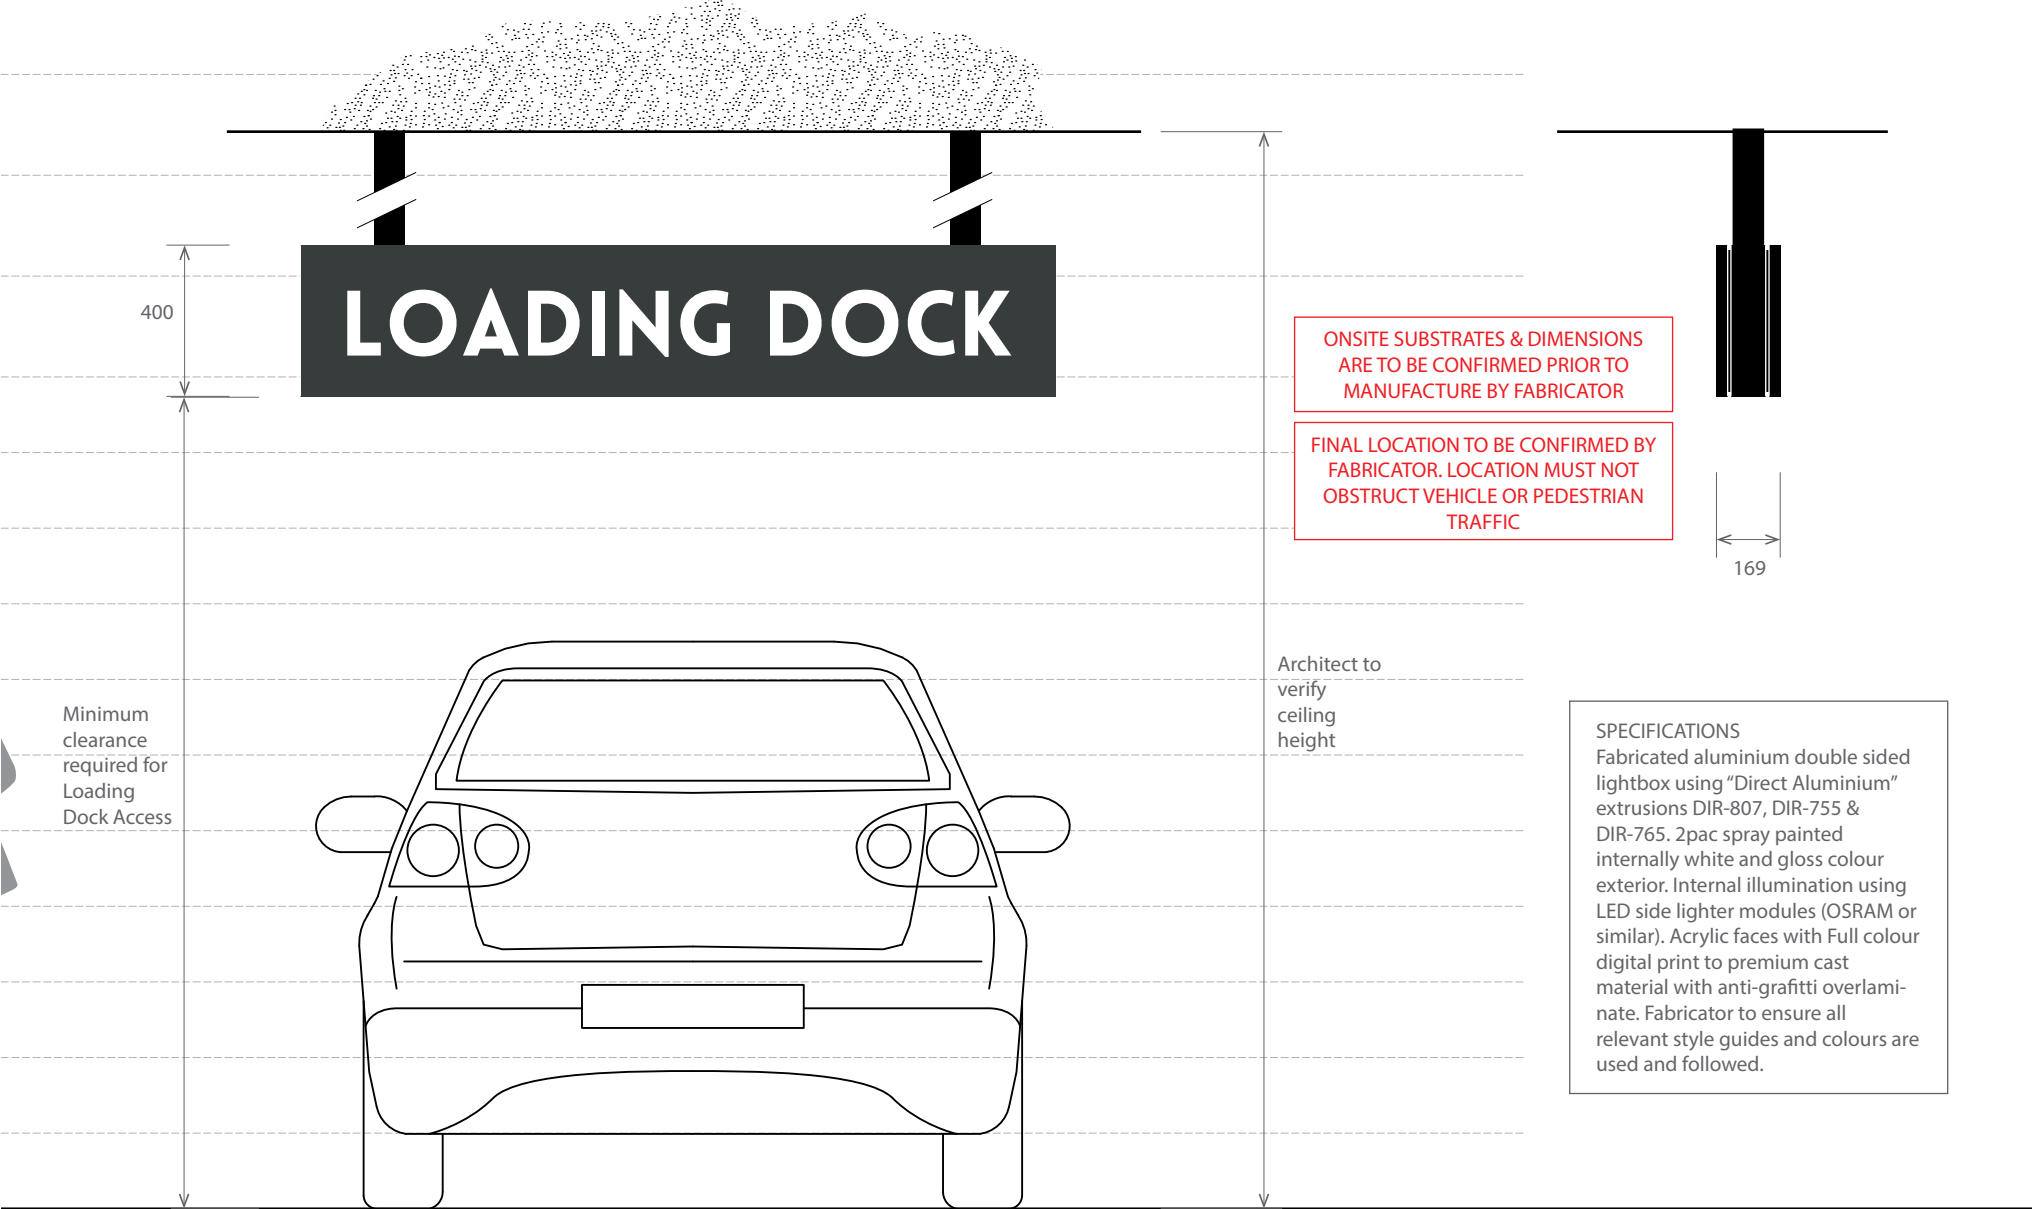

LOADING DOCK - NON-BRANDED	
ELEVATION	Front Elevation
SIGN CODE	V1.1
LOCATIONS	L25
SCALE	1:20

LOADING DOCK - NON-BRANDED	
ELEVATION	Side Elevation
SIGN CODE	V1.1
LOCATIONS	L25
SCALE	1:20

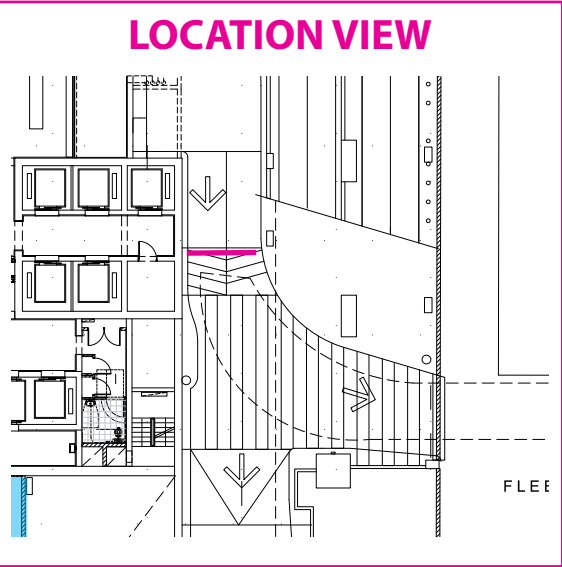

LOCATION



L26

SIGN CODE

V4.1

ILLUMINATION

INTERNAL LED

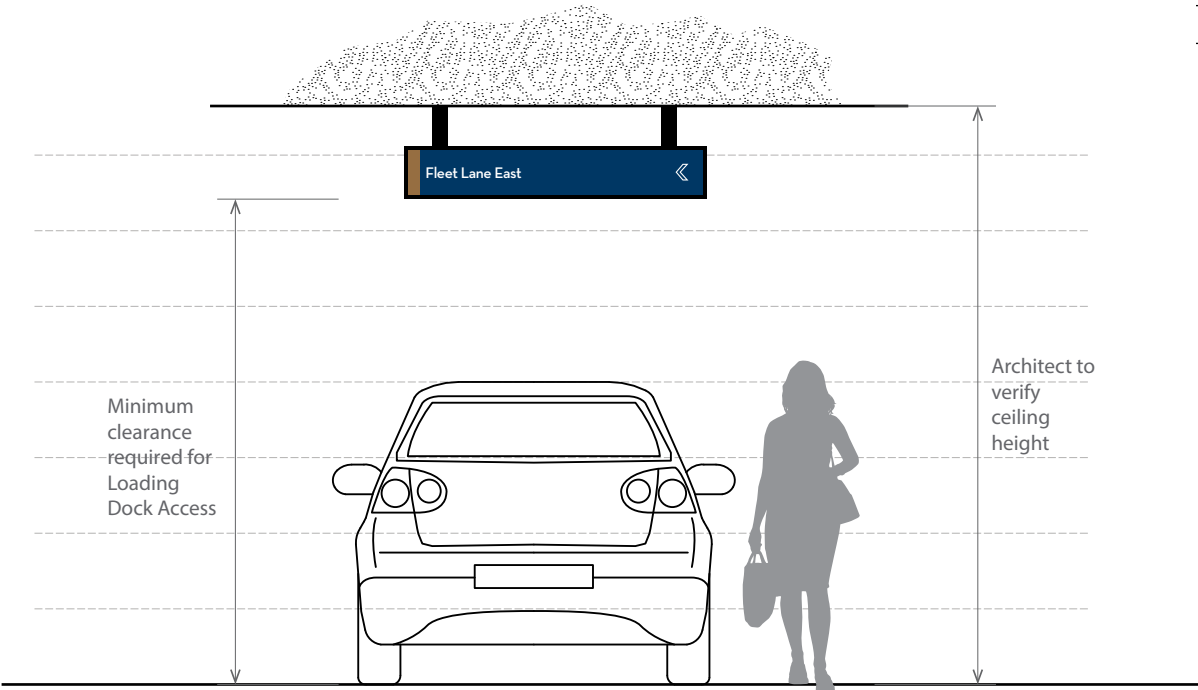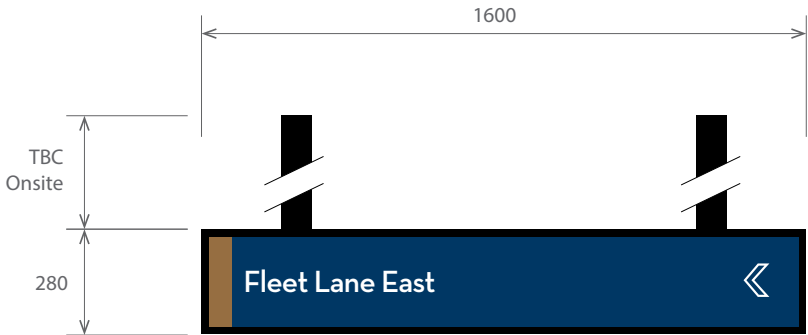

CAR PARK DIRECTIONAL	
ELEVATION	Front Elevation - Side A
SIGN CODE	V4.1
LOCATIONS	L26
SCALE	1:20

SPECIFICATIONS


Fabricated aluminium double sided lightbox using "Direct Aluminium" extrusions DIR-807, DIR-755 & DIR-765. 2pac spray painted internally white and gloss colour exterior. Internal illumination using LED side lighter modules (OSRAM or similar). Acrylic faces with Full colour digital print to premium cast material with anti-graffiti overlamine. Fabricator to ensure all relevant style guides and colours are used and followed.

ONSITE SUBSTRATES & DIMENSIONS ARE TO BE CONFIRMED PRIOR TO MANUFACTURE BY FABRICATOR

FINAL LOCATION TO BE CONFIRMED BY FABRICATOR. LOCATION MUST NOT OBSTRUCT VEHICLE OR PEDESTRIAN TRAFFIC

CAR PARK DIRECTIONAL	
ELEVATION	Overall Front Elevation
SIGN CODE	V4.1
LOCATIONS	L26
SCALE	1:40

DATE DRAWN	11 / 08 / 2015
A3 PAGE	18 OF 22
DRAWN BY	SB
CHECKED	ME

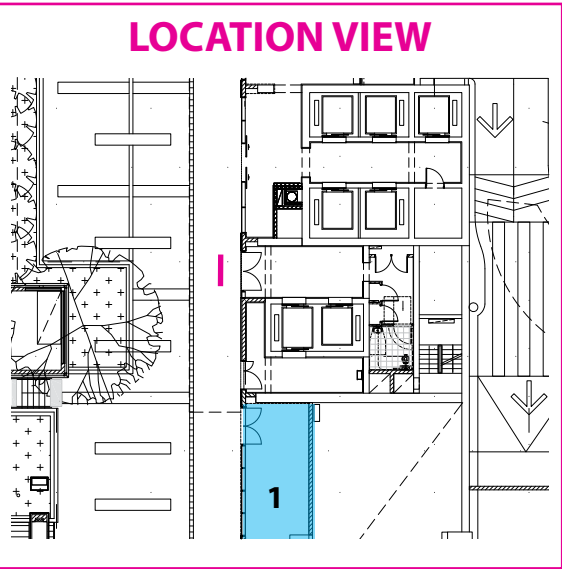

LOCATION


L27

SIGN CODE

i1.1

ILLUMINATION

INTERNAL LED

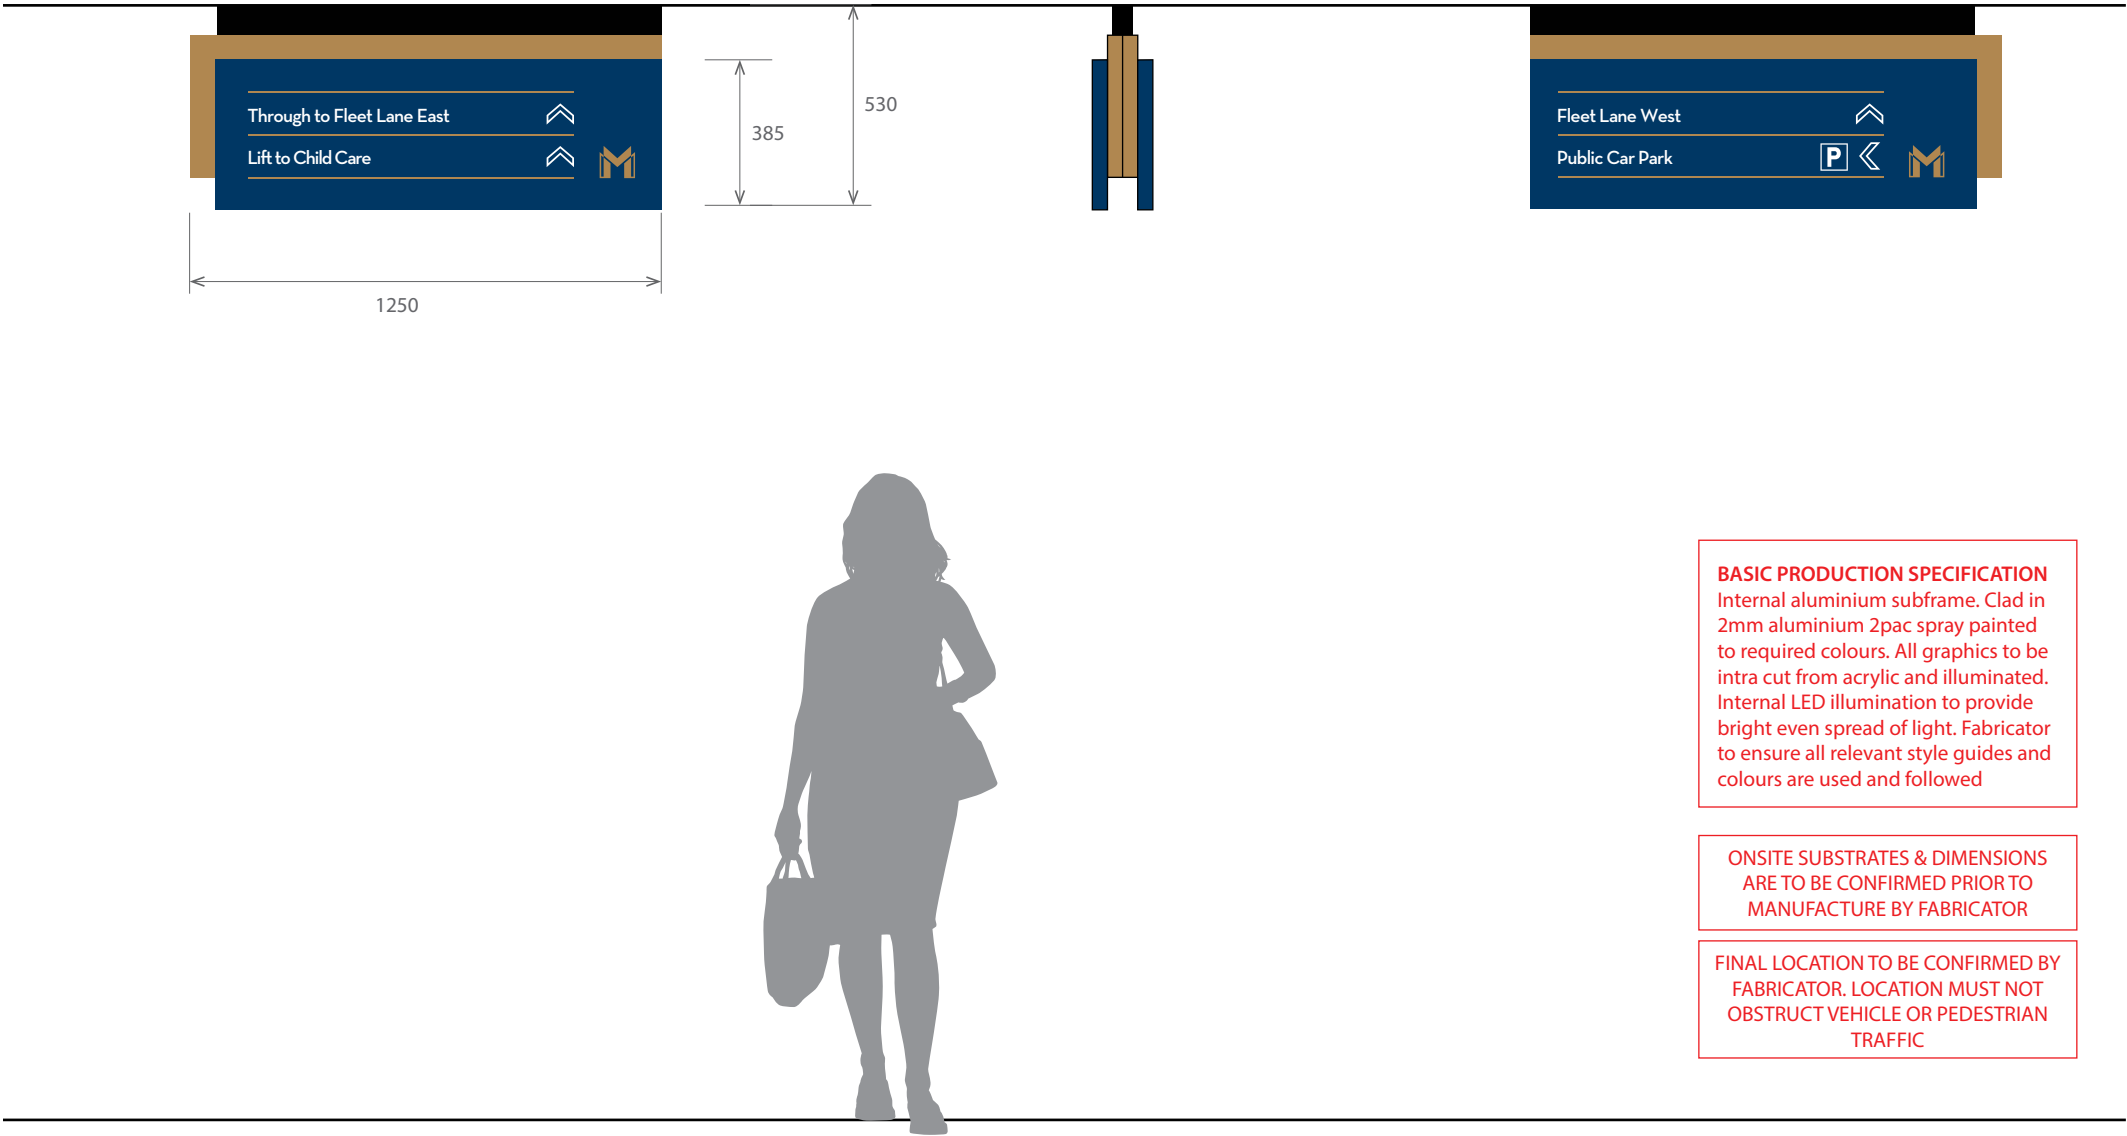

BASIC PRODUCTION SPECIFICATION
Internal aluminium subframe. Clad in 2mm aluminium 2pac spray painted to required colours. All graphics to be intra cut from acrylic and illuminated. Internal LED illumination to provide bright even spread of light. Fabricator to ensure all relevant style guides and colours are used and followed

ONSITE SUBSTRATES & DIMENSIONS ARE TO BE CONFIRMED PRIOR TO MANUFACTURE BY FABRICATOR

FINAL LOCATION TO BE CONFIRMED BY FABRICATOR. LOCATION MUST NOT OBSTRUCT VEHICLE OR PEDESTRIAN TRAFFIC

DIRECTORY SUSPENDED	
ELEVATION	Front Elevation - Side A
SIGN CODE	i1.1
LOCATIONS	L27
SCALE	1:20

DIRECTORY SUSPENDED	
ELEVATION	Side Elevation
SIGN CODE	i1.1
LOCATIONS	L27
SCALE	1:20

DIRECTORY SUSPENDED	
ELEVATION	Rear Elevation - Side B
SIGN CODE	i1.1
LOCATIONS	L27
SCALE	1:20

ALL LOCATIONS & DIMENSIONS ARE TO BE CONFIRMED ONSITE. FABRICATOR TO ALLOW FOR DESIGN FOR MANUFACTURE UNLESS SUPPLIED BY MERITON. FABRICATOR TO ALLOW FOR SAMPLES, ENGINEERING & FINAL MOUNTING TECHNIQUES

LOCATION VIEW

VARIOUS
LOCATIONS AS
PER. SITE PLAN



LOCATION

SIGN CODE

ILLUMINATION

T3.1

INTERNAL LED

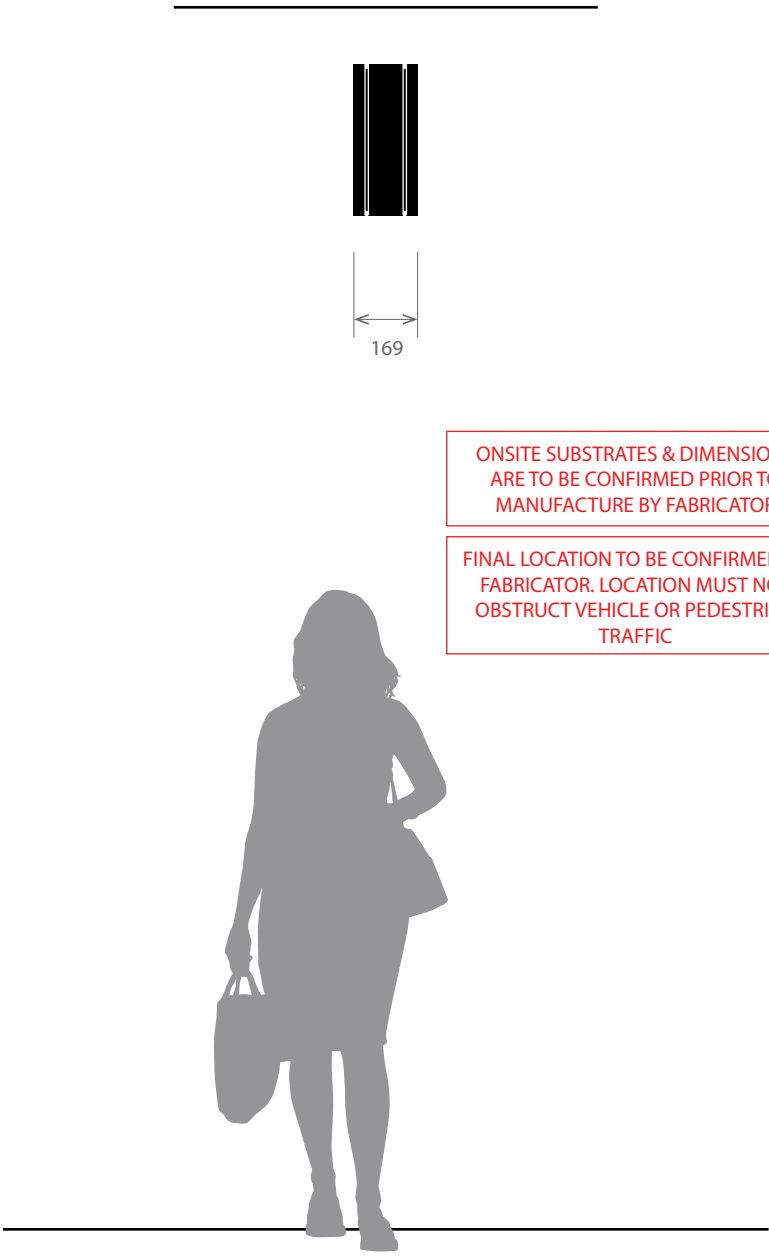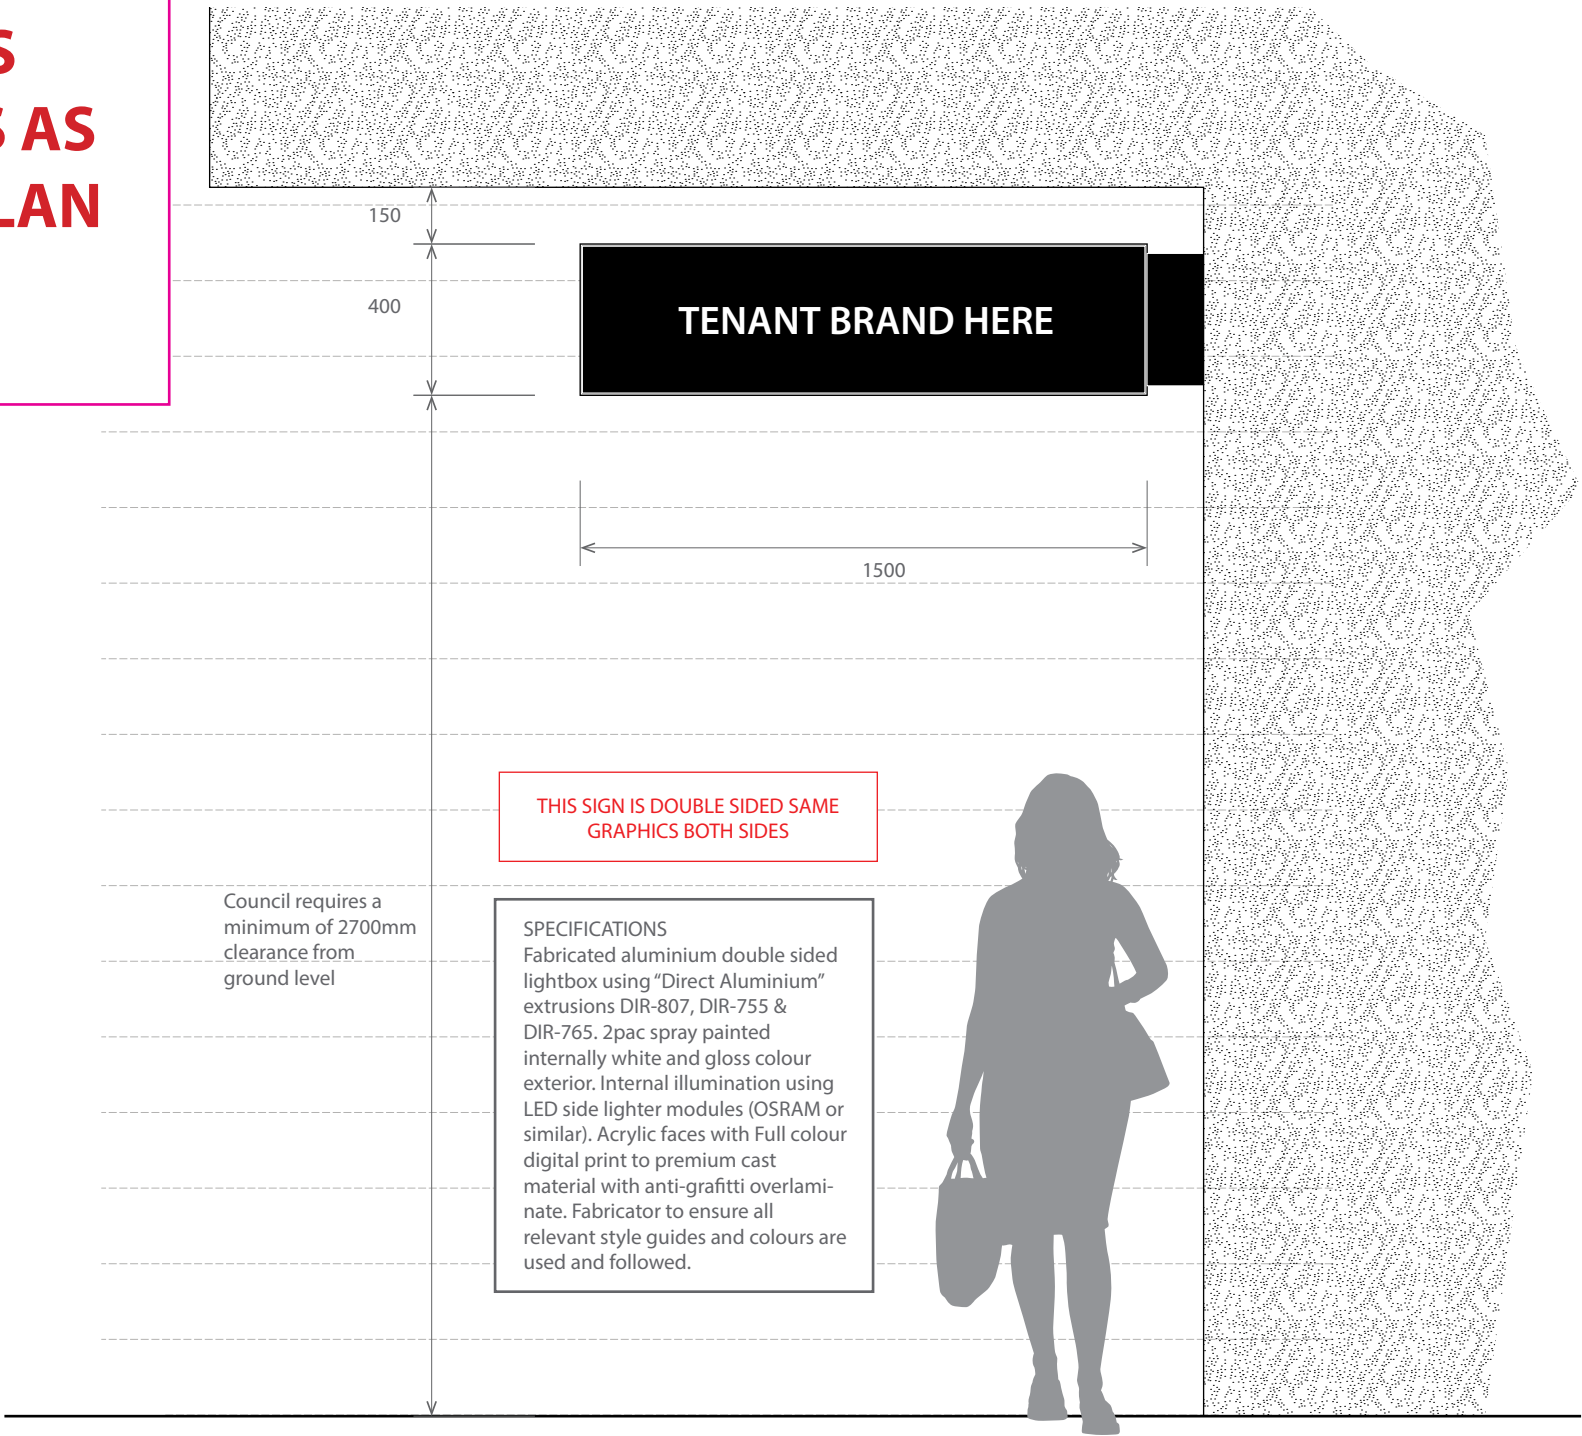


ONSITE SUBSTRATES & DIMENSIONS ARE TO BE CONFIRMED PRIOR TO MANUFACTURE BY FABRICATOR

FINAL LOCATION TO BE CONFIRMED BY FABRICATOR. LOCATION MUST NOT OBSTRUCT VEHICLE OR PEDESTRIAN TRAFFIC

TYPICAL TENENT - CANTIVERED	
ELEVATION	Front Elevation
SIGN CODE	T3.1
LOCATIONS	L12 to L17 L22 L24
SCALE	1:20

TYPICAL TENENT - CANTIVERED	
ELEVATION	Side Elevation
SIGN CODE	T3.1
LOCATIONS	L12 to L17 L22 L24
SCALE	1:20

ALL LOCATIONS & DIMENSIONS ARE TO BE CONFIRMED ONSITE. FABRICATOR TO ALLOW FOR DESIGN FOR MANUFACTURE UNLESS SUPPLIED BY MERITON. FABRICATOR TO ALLOW FOR SAMPLES, ENGINEERING & FINAL MOUNTING TECHNIQUES

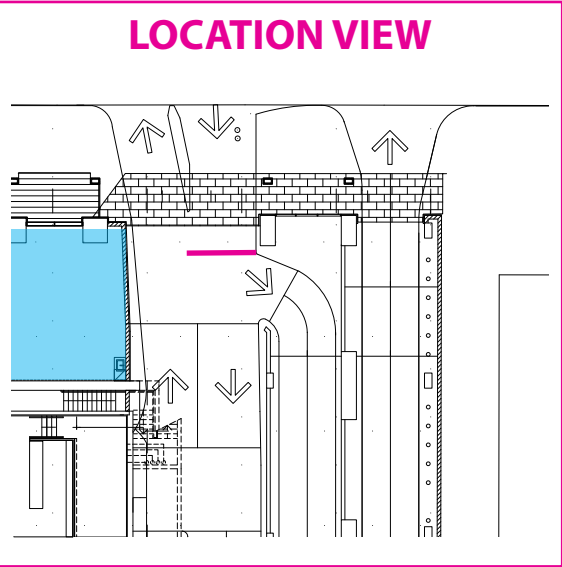

LOCATION


L28

SIGN CODE

V4.1


ILLUMINATION

INTERNAL LED

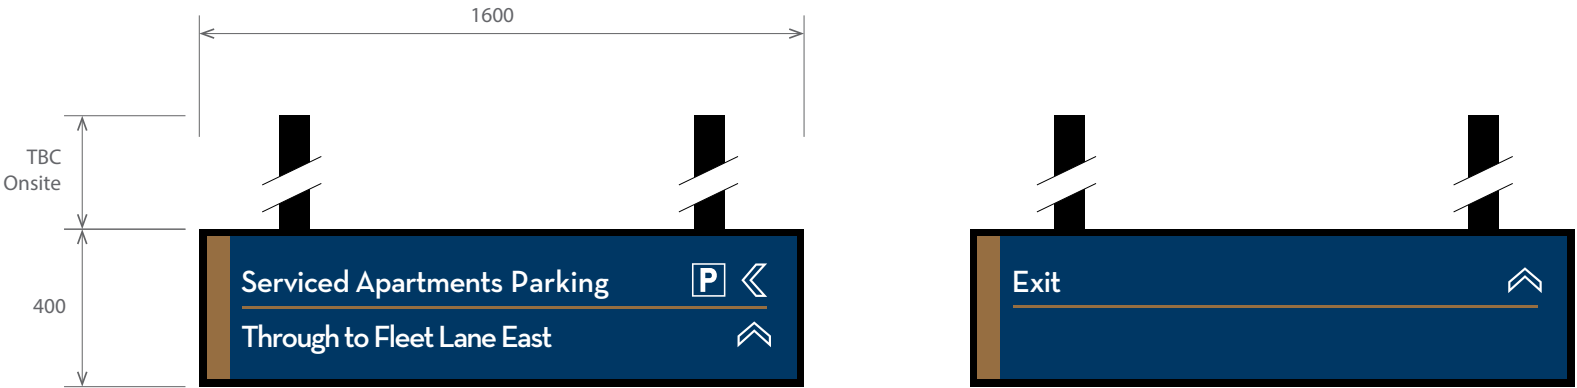

CAR PARK DIRECTIONAL	
ELEVATION	Front Elevation - Side A
SIGN CODE	V4.1
LOCATIONS	L28
SCALE	1:20

CAR PARK DIRECTIONAL	
ELEVATION	Front Elevation - Side A
SIGN CODE	V4.1
LOCATIONS	L28
SCALE	1:20

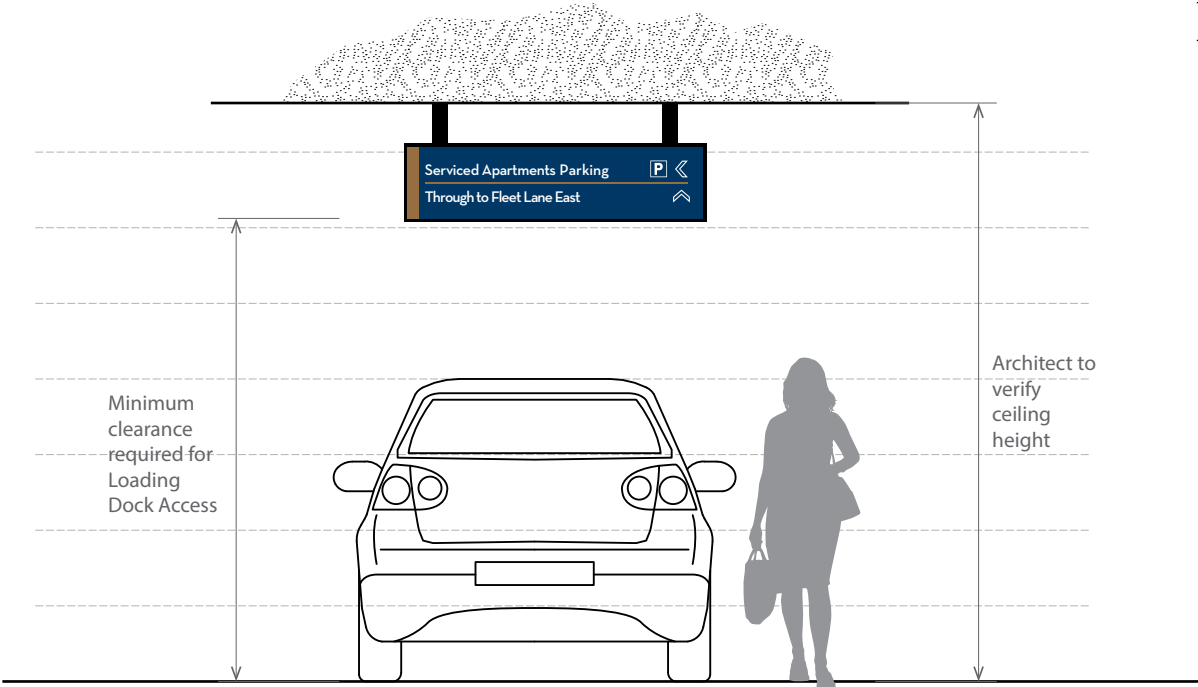

CAR PARK DIRECTIONAL	
ELEVATION	Overall Front Elevation
SIGN CODE	V4.1
LOCATIONS	L28
SCALE	1:40

SPECIFICATIONS

Fabricated aluminium double sided lightbox using "Direct Aluminium" extrusions DIR-807, DIR-755 & DIR-765. 2pac spray painted internally white and gloss colour exterior. Internal illumination using LED side lighter modules (OSRAM or similar). Acrylic faces with Full colour digital print to premium cast material with anti-graffiti overlamine. Fabricator to ensure all relevant style guides and colours are used and followed.

ONSITE SUBSTRATES & DIMENSIONS ARE TO BE CONFIRMED PRIOR TO MANUFACTURE BY FABRICATOR

FINAL LOCATION TO BE CONFIRMED BY FABRICATOR. LOCATION MUST NOT OBSTRUCT VEHICLE OR PEDESTRIAN TRAFFIC

ALL LOCATIONS & DIMENSIONS ARE TO BE CONFIRMED ONSITE. FABRICATOR TO ALLOW FOR DESIGN FOR MANUFACTURE UNLESS SUPPLIED BY MERITON. FABRICATOR TO ALLOW FOR SAMPLES, ENGINEERING & FINAL MOUNTING TECHNIQUES

PROJECT INFORMATION

CLIENT Meriton
PROJECT Centrium
SITE ADDRESS Albert Avenue, Chatswood
ISSUE 13
DATE 02/092015
SITE CONTACT TBC

DRAWING UPDATES

DATE	DESCRIPTION	ISSUE
06/03/15	First Issue	1a
17/03/15	Changes to plan following initial client review and consultation	2a
17/03/15	Changes following internal review	2b
30/03/15	Additional elevations for each sign type	3a
13/04/15	Revisions following client review and supply of new logo	4a
04/05/15	Revisions following client review - added tenant sign, review exit sign and Sky Sign West options	5a
14/05/15	Minor update to location 23	5b
18/05/15	Minor update to site plan and addition of lighting details for sky signs	5c
18/05/15	Added site boundary	5d
19/05/15	Added rooftop plan and changes to locations 1	6a
19/05/15	Minor changes	6b
27/05/15	Added basic illumination notes	7a
22/06/15	Alterations following council feedback	8a
23/06/15	Minor alteration to site plan following internal review	8b
29/06/15	Changes following client review and feedback	9a
30/07/15	Additional locations and further changes following client review and feedback	10a
03/08/15	Added location 28, Revisions to other locations	11a
10/08/15	Changes to L3, L4, L5, L6, L26, L28 & L23. Removal of L19 & L20.	12a
11/08/15	Minor change to L3	12b
02/09/15	Minor change to L23, L8, L9, L24	13

theblueprint

Sydney
Level 2, 22-24 Junction St
Forest Lodge, NSW 2037
p: 02 9660 6558
f: 02 9660 1558
1300 784 540

Melbourne
Suite 105, 181 St. Kilda Road
St. Kilda VIC 3182
p: 03 9537 1967

www.theblueprint.com.au