


- LEGEND
- 2 LEVELS 19 & 20 SEPARATED REFER TO A-0106 B

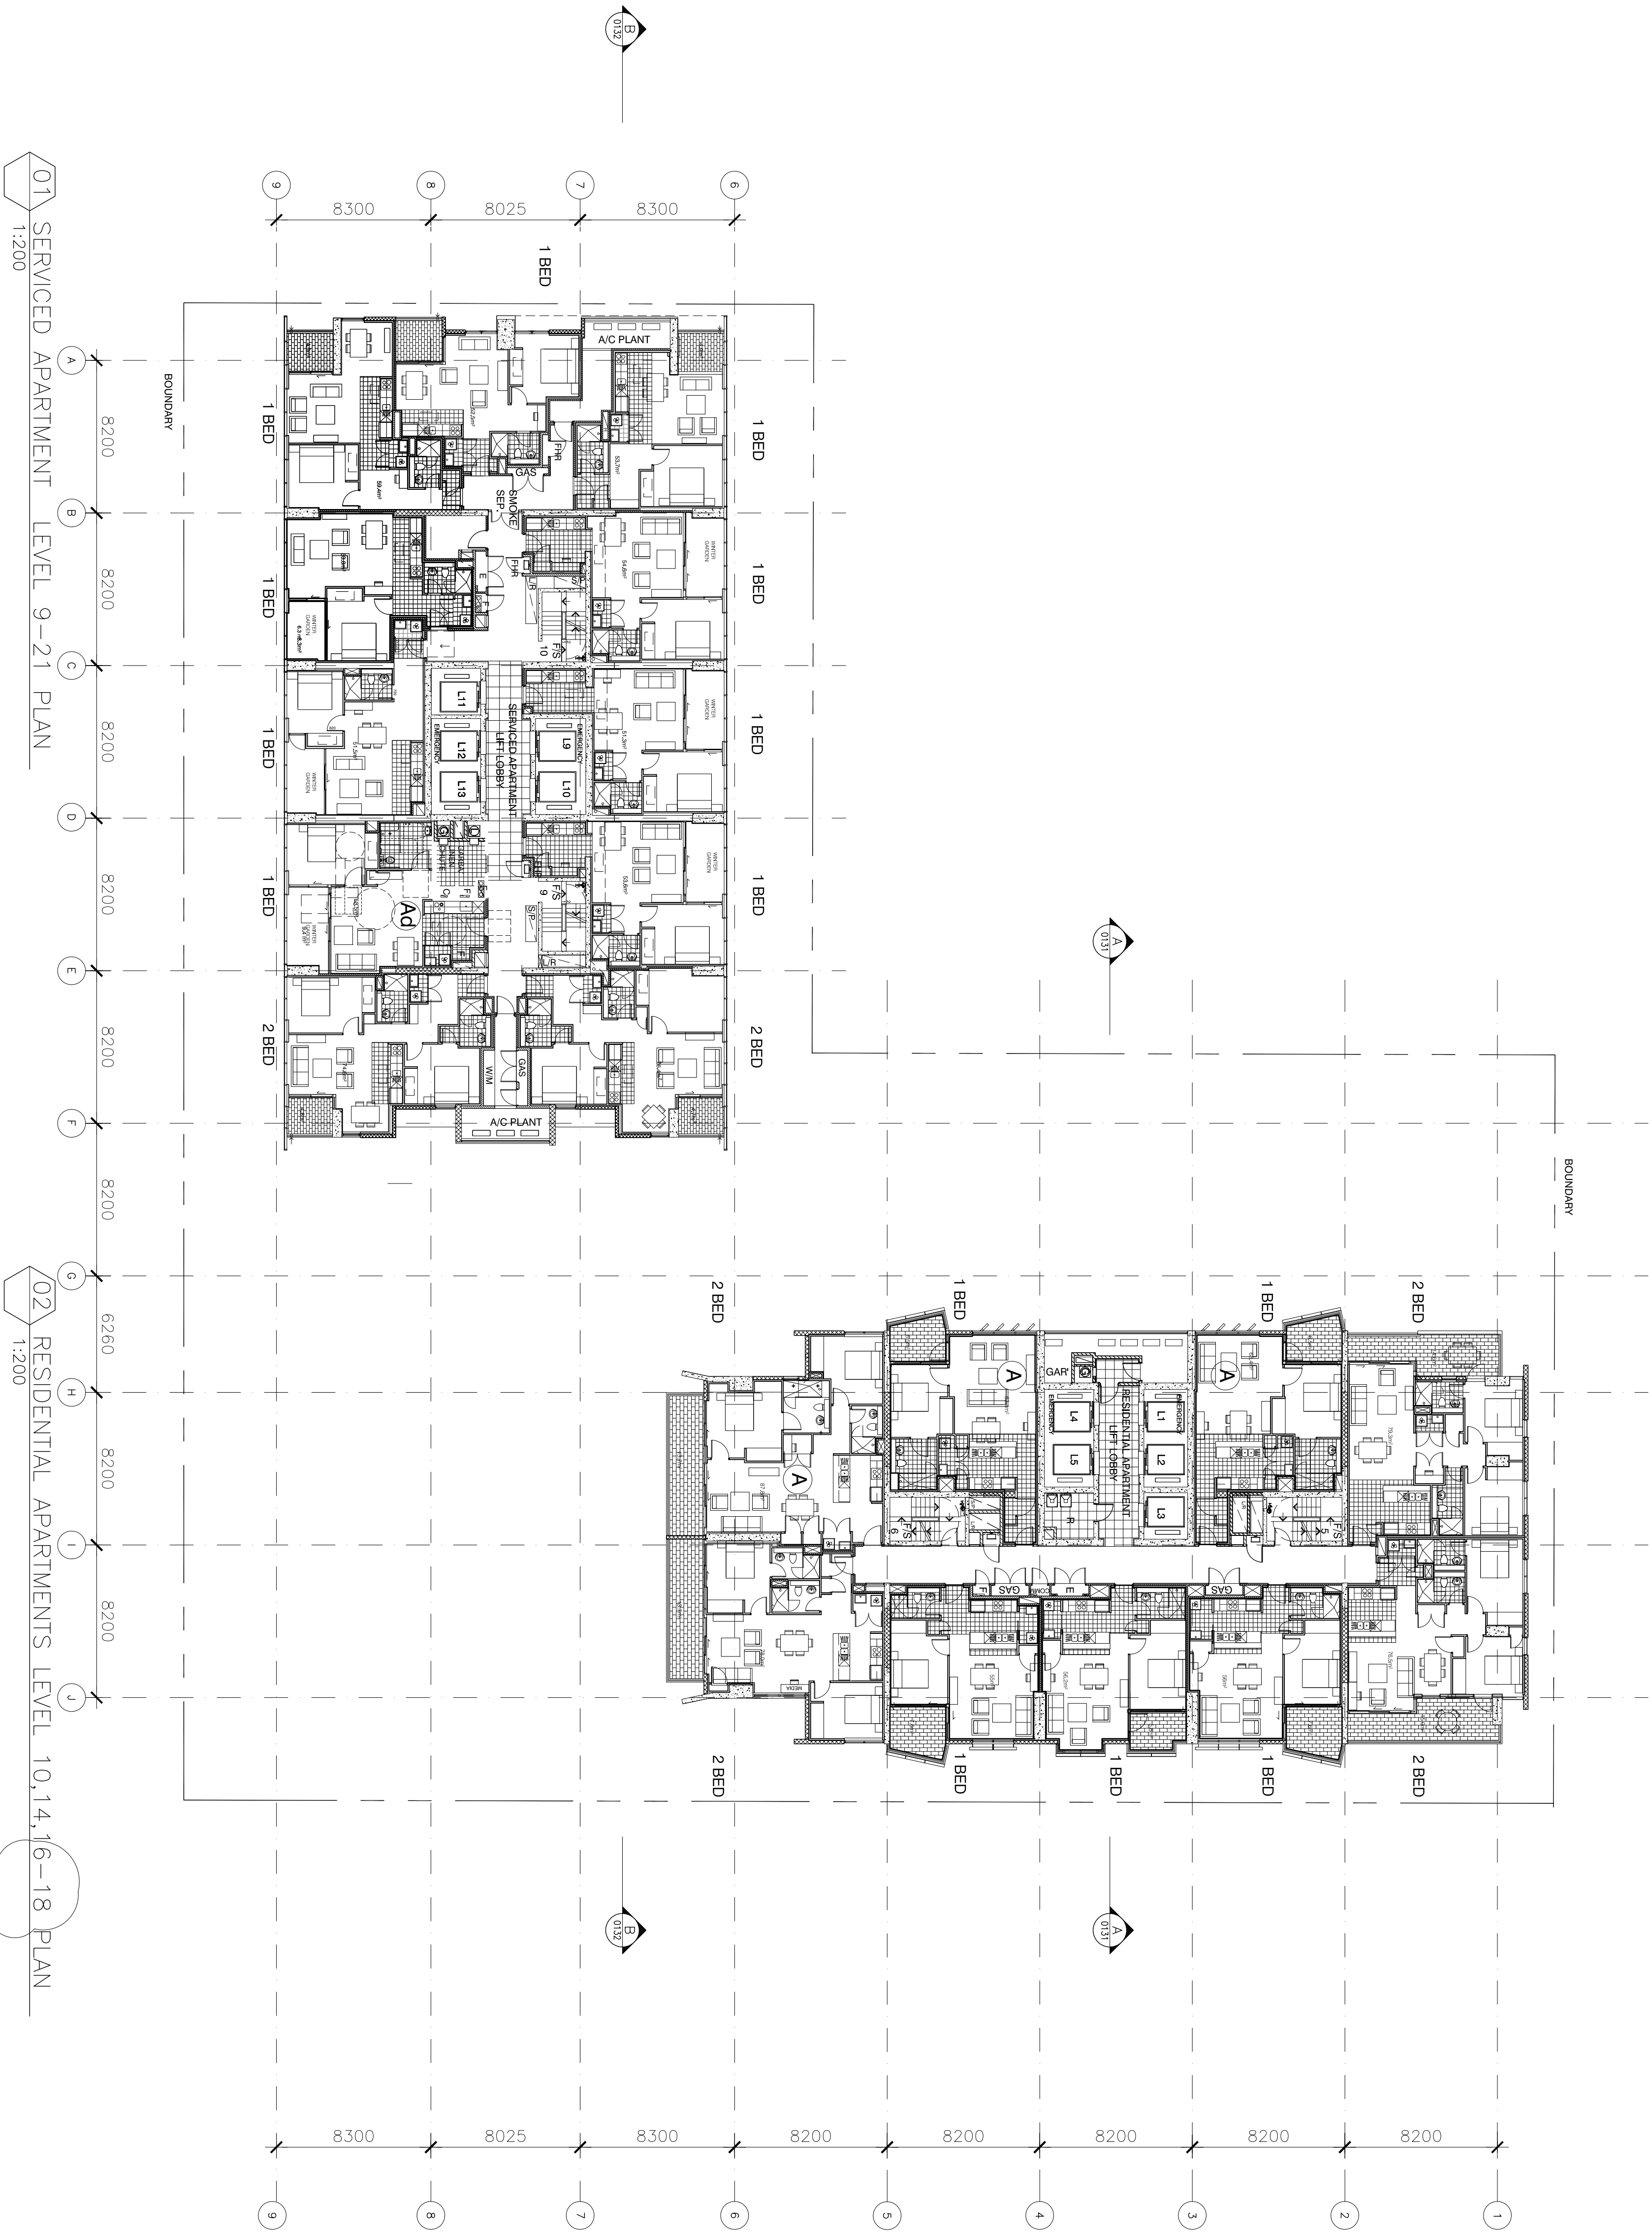

Revisions

G SECTION 75W SUBMISSION	10.2015
F SECTION 75W SUBMISSION	19.06.2014
E Private Modification 6	02.12.2013
D STW Modification 6	05.2013
C Section 75W Submission	11.2012
B EA Submission	18.12.09
A Submitted for Test of Adequacy	09.11.09

Do not scale from drawings. Verify all dimensions on site before commencing work. Copying or the reproduction of this drawing is strictly prohibited without the consent of PTW Architects P/L.

Client
Merton Group
Level 11 Merton Tower,
528 Kent St,
Sydney NSW 2000

Architect

PTW Architects

Level 13, 9 Castlereagh St
Sydney NSW Australia 2000
T 612 9232 5877
F 612 9221 4139
www.ptw.com.au

Contractor

- Consultants**
- Planner
 - Structural
 - Services
 - Landscape
 - Acoustics
 - Traffic

MERITON THOMAS STREET
Thomas Street/ Albert Avenue
Chatswood NSW 2067

Project No. 212007
Scale: 1:200/0A1:1:400@A3
Date: 26/4/2012
Drawn DH
Checked EA
Approved SP



LEVEL 10,14,16-18 PLAN

A-0106 A G
SECTION 75W SUBMISSION