


LEGEND

1. GRID ADJUSTED
2. CHANGE OF USE FROM COMMERCIAL TO SERVICED APARTMENTS - SK-006
3. ADDITIONAL VEHICLE EXIT FROM BASEMENT 1 TO THE THOMAS STREET FRONTAGE - SK-003
4. RIGHT OF WAY FROM FLEET LANE - SK-002
5. OUTLINE OF EA APPROVED GROUND LEVEL
6. PORTE COSHERE ADDED
7. FIRE STAIR RELOCATED
8. SUBSTATION RELOCATED
9. GROUND FLOOR TO SERVICED APARTMENT TOWER REDESIGN TO ACCOMODATE LOBBY, SWIMMING POOL, GYM AND OFFICE SPACE.
10. TOWER LIFTS RELOCATED, NUMBER REDUCED.
11. RETAIL RELOCATED
12. LANDSCAPE AREA INCREASED
13. S/A RISER INCREASED
14. FIRE STAIR LOCATION ADJUSTED
15. BUILDING OUTLINE EXTENDED
16. RESIDENTIAL BUILDING LIFT RELOCATED, LOBBY REDESIGNED
17. FIRE CONTROL ROOM, FIRE EGRESS FROM BASEMENT RELOCATED
18. FIRE EGRESS FROM TOWER RELOCATED
19. PUBLIC LIFTS & STAIRS RELOCATED
20. CONNECTION BETWEEN RETAIL AND BACK OF THE HOUSE ADDED
21. CAR PARKING E/A RISERS ADDED
22. FIRE BOOSTER ADDED
24. REDUCED FLOOR AREA OVER CAR PARKING ENTRY
30. PLANT DELETED
45. RETAIL REDUCED
46. LAYBY REMOVED
47. RESIDENTIAL LOBBY MOVED/REDESIGNED
54. EGRESS FROM BASEMENT RELOCATED

1 GROUND FLOOR PLAN  
1:200

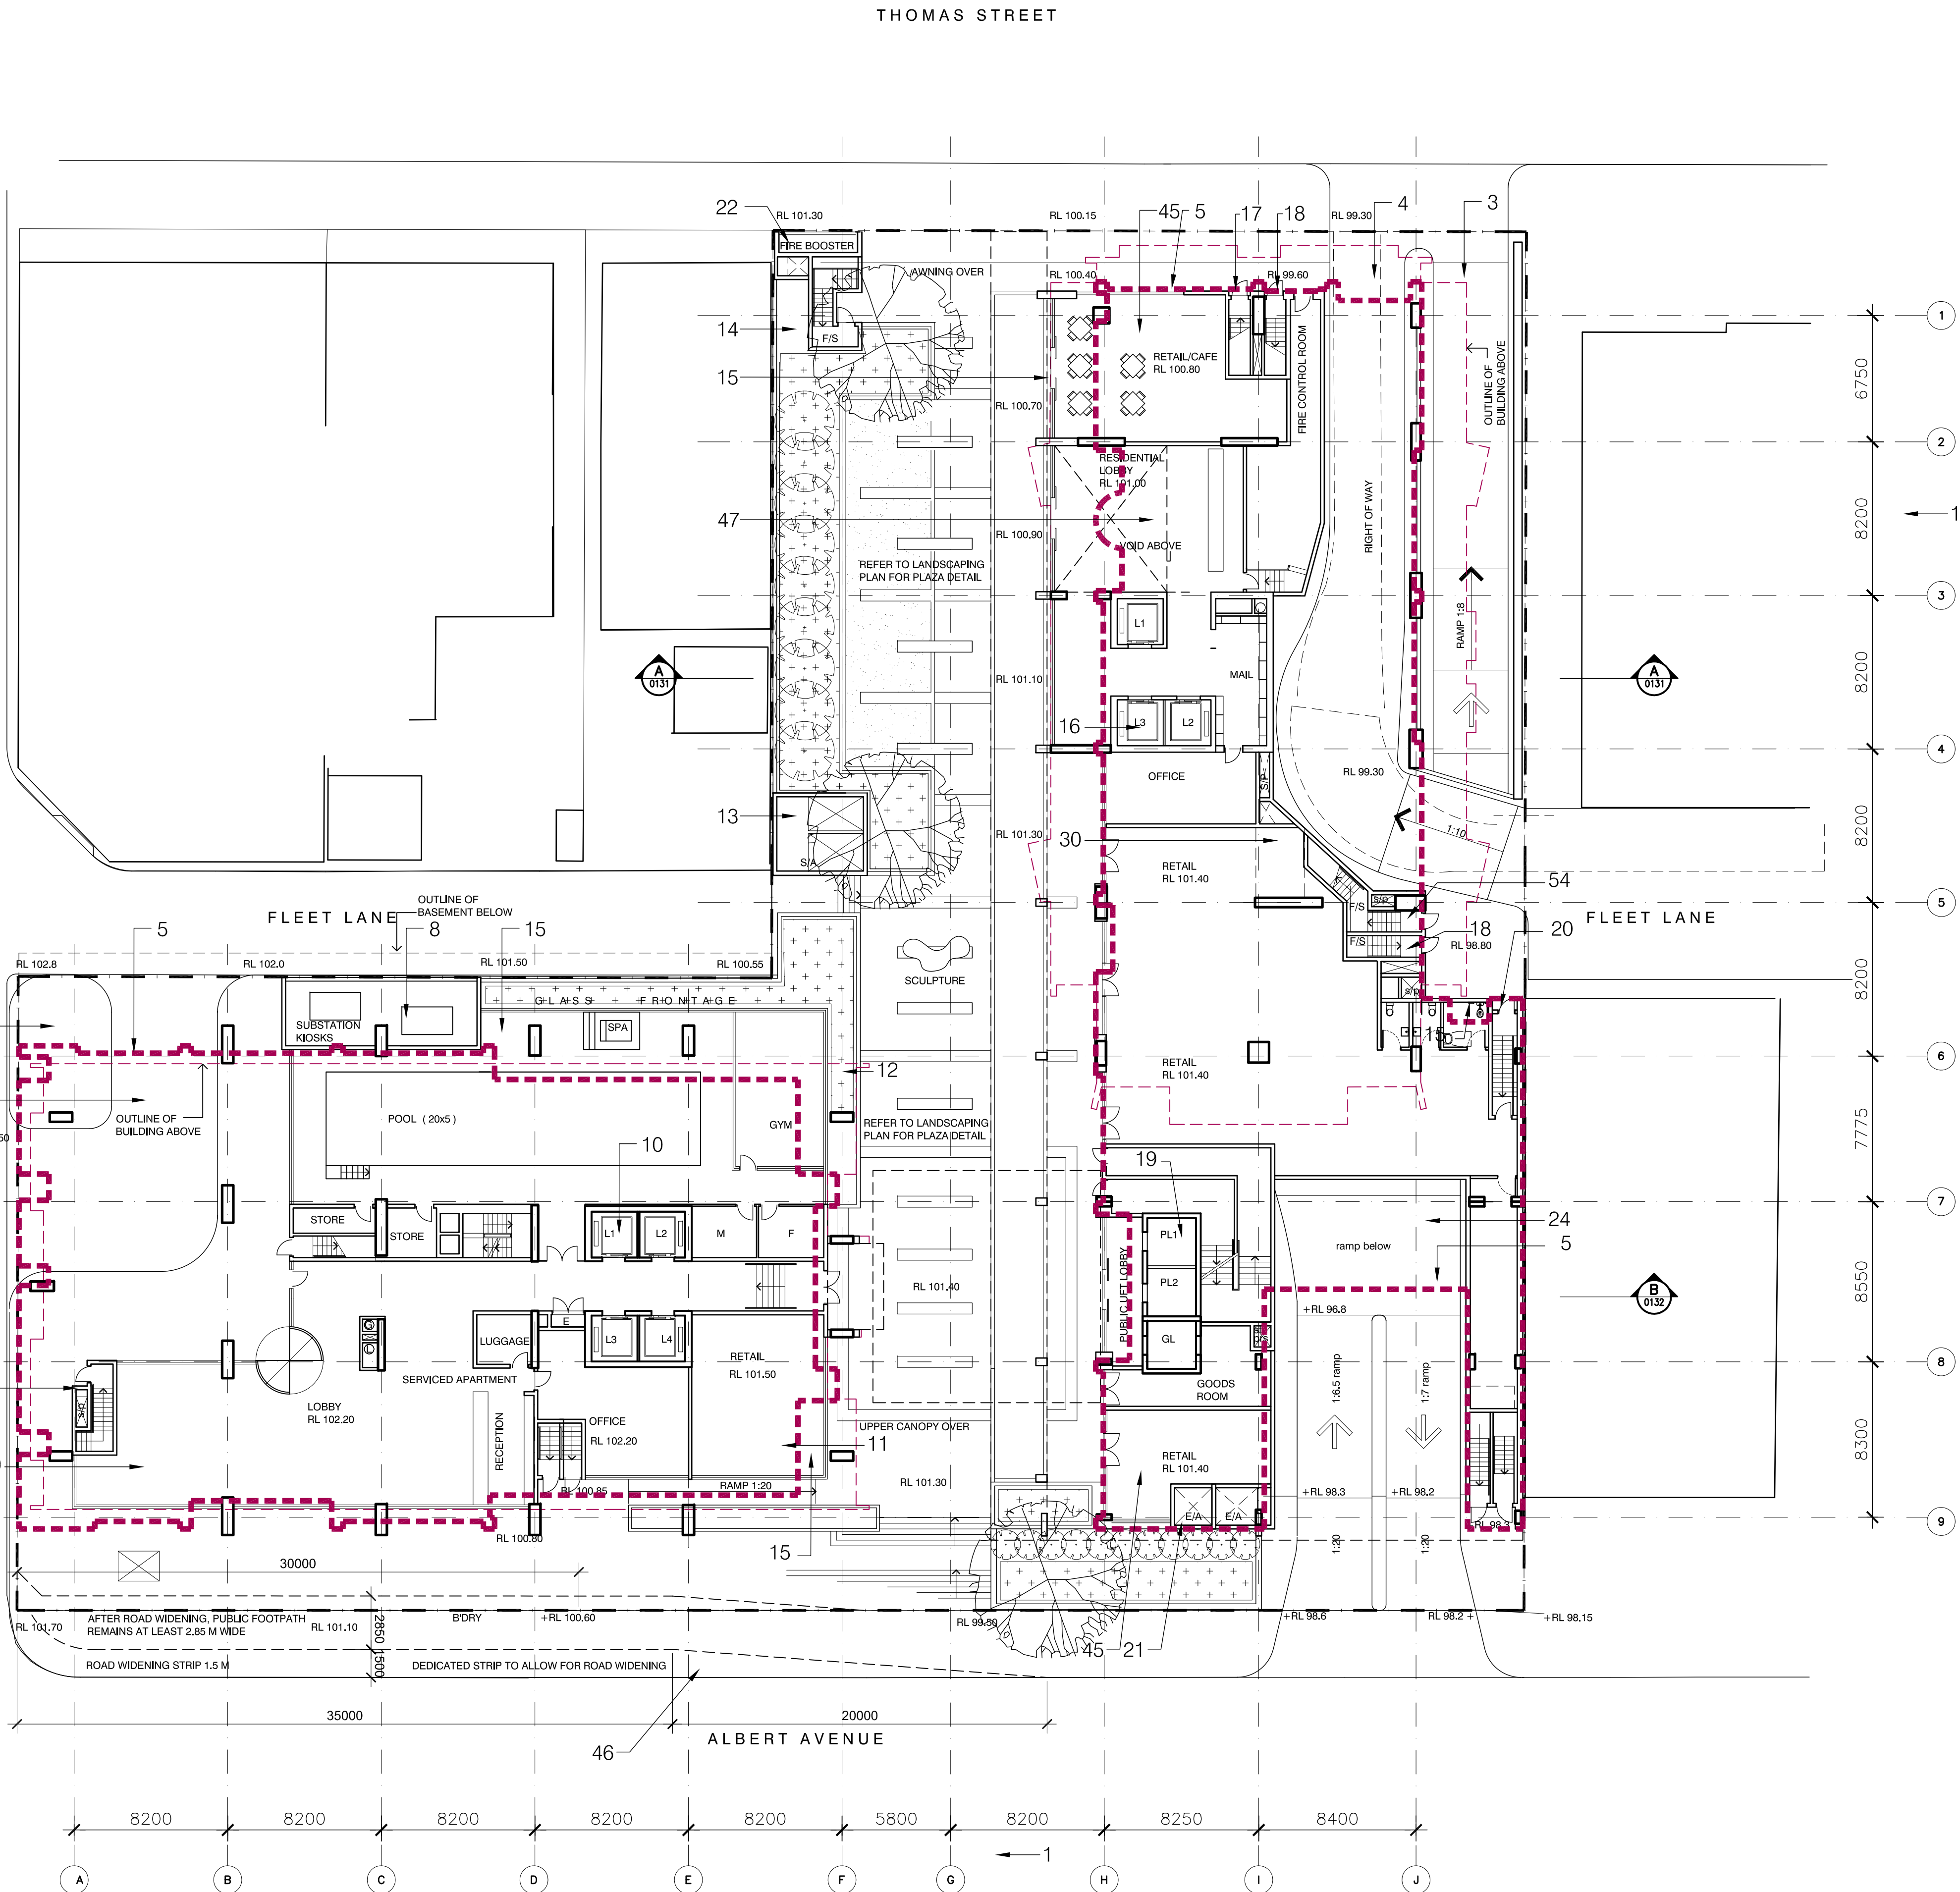

Revisions

|   |                                |          |
|---|--------------------------------|----------|
| C | Section 75W Submission         | 19.07.12 |
| B | EA Submission                  | 18.12.09 |
| A | submitted for Test of adequacy | 09.11.09 |

Do not scale from drawings. Verify all dimensions on site before commencing work. Copying or the reproduction of this drawing is strictly prohibited without the consent of PTW Architects P/L.

Client  
**Meriton Group**  
Level 11 Meriton Tower,  
528 Kent St,  
Sydney NSW 2000

Architect

PTW Architects  
**PTW**  
Level 13, 9 Castlereagh St  
Sydney NSW Australia 2000  
T 612 9232 5877  
F 612 9221 4139  
www.ptw.com.au

Contractor


Consultants

|            |   |
|------------|---|
| Planner    | - |
| Structural | - |
| Services   | - |
| Landscape  | - |
| Acoustics  | - |
| Traffic    | - |

**MERITON THOMAS STREET**

Thomas Street/ Albert Avenue  
Chatswood NSW 2067

|             |                   |
|-------------|-------------------|
| Project No. | 212007            |
| Scale:      | 1:200@A1;1:400@A3 |
| Date:       | 10/9/2009         |
| Drawn       | DH                |
| Checked     | EA                |
| Approved    | SP                |

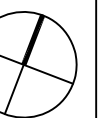

GROUND FLOOR PLAN

A-0100 C  
SECTION 75 W SUBMISSION