

LEGEND

1. GRID ADJUSTED
2. CHANGE OF USE FROM COMMERCIAL TO SERVICED APARTMENTS - SK-006
10. TOWER LIFTS RELOCATED, NUMBER REDUCED.
15. BUILDING OUTLINE EXTENDED
16. RESIDENTIAL BUILDING LIFT RELOCATED, LOBBY REDESIGNED
19. PUBLIC LIFTS & STAIRS RELOCATED
25. OUTLINE OF EA APPROVED LEVEL 1
27. AWNING RELOCATED & REDESIGNED
28. GLASS AWNING DELETED
29. RETAIL DELETED FROM LEVEL 2
31. SWIMMING POOL/ GYM RELOCATED FROM LEVEL 2
32. GLASS CANOPY REDUCED AND REDESIGNED
33. RESIDENTIAL FLOOR ADDED
34. EAST FACING STUDIO APARTMENTS REPLACED WITH WIDE FRONTAGE 2 BEDROOM APARTMENT AT LEVELS 3-5 TO REDUCE THE NUMBER OF APARTMENTS FACING 12 THOMAS STREET BUILDING. AS PER SK- 001
35. PRIVACY SCREENS ADDED TO LEVEL 3-5 AS PER SK-001 AND TO LEVELS 3-7 AS PER SK- 010
36. FLOOR PLATE REDUCED
38. APARTMENT MIX ADJUSTED
40. APPROVED COMMERCIAL BUILDING ENVELOPE
41. PLANT ADDED
48. EA APPROVED LEVEL 2 BUILDING OUTLINE
51. CONCRETE ROOF OVER LEVEL 1
67. PLANT DELETED.
71. TIMBER CANOPY OVER CHILDCARE OPEN AREA

LEVEL 2
COMMERCIAL BUILDING

EA APPROVED RL 111.9


SERVICED APARTMENTS

PROPOSED RL 110.3

LEVEL 2
RESIDENTIAL APARTMENTS

EA APPROVED RL 111.9

PROPOSED RL 109.7

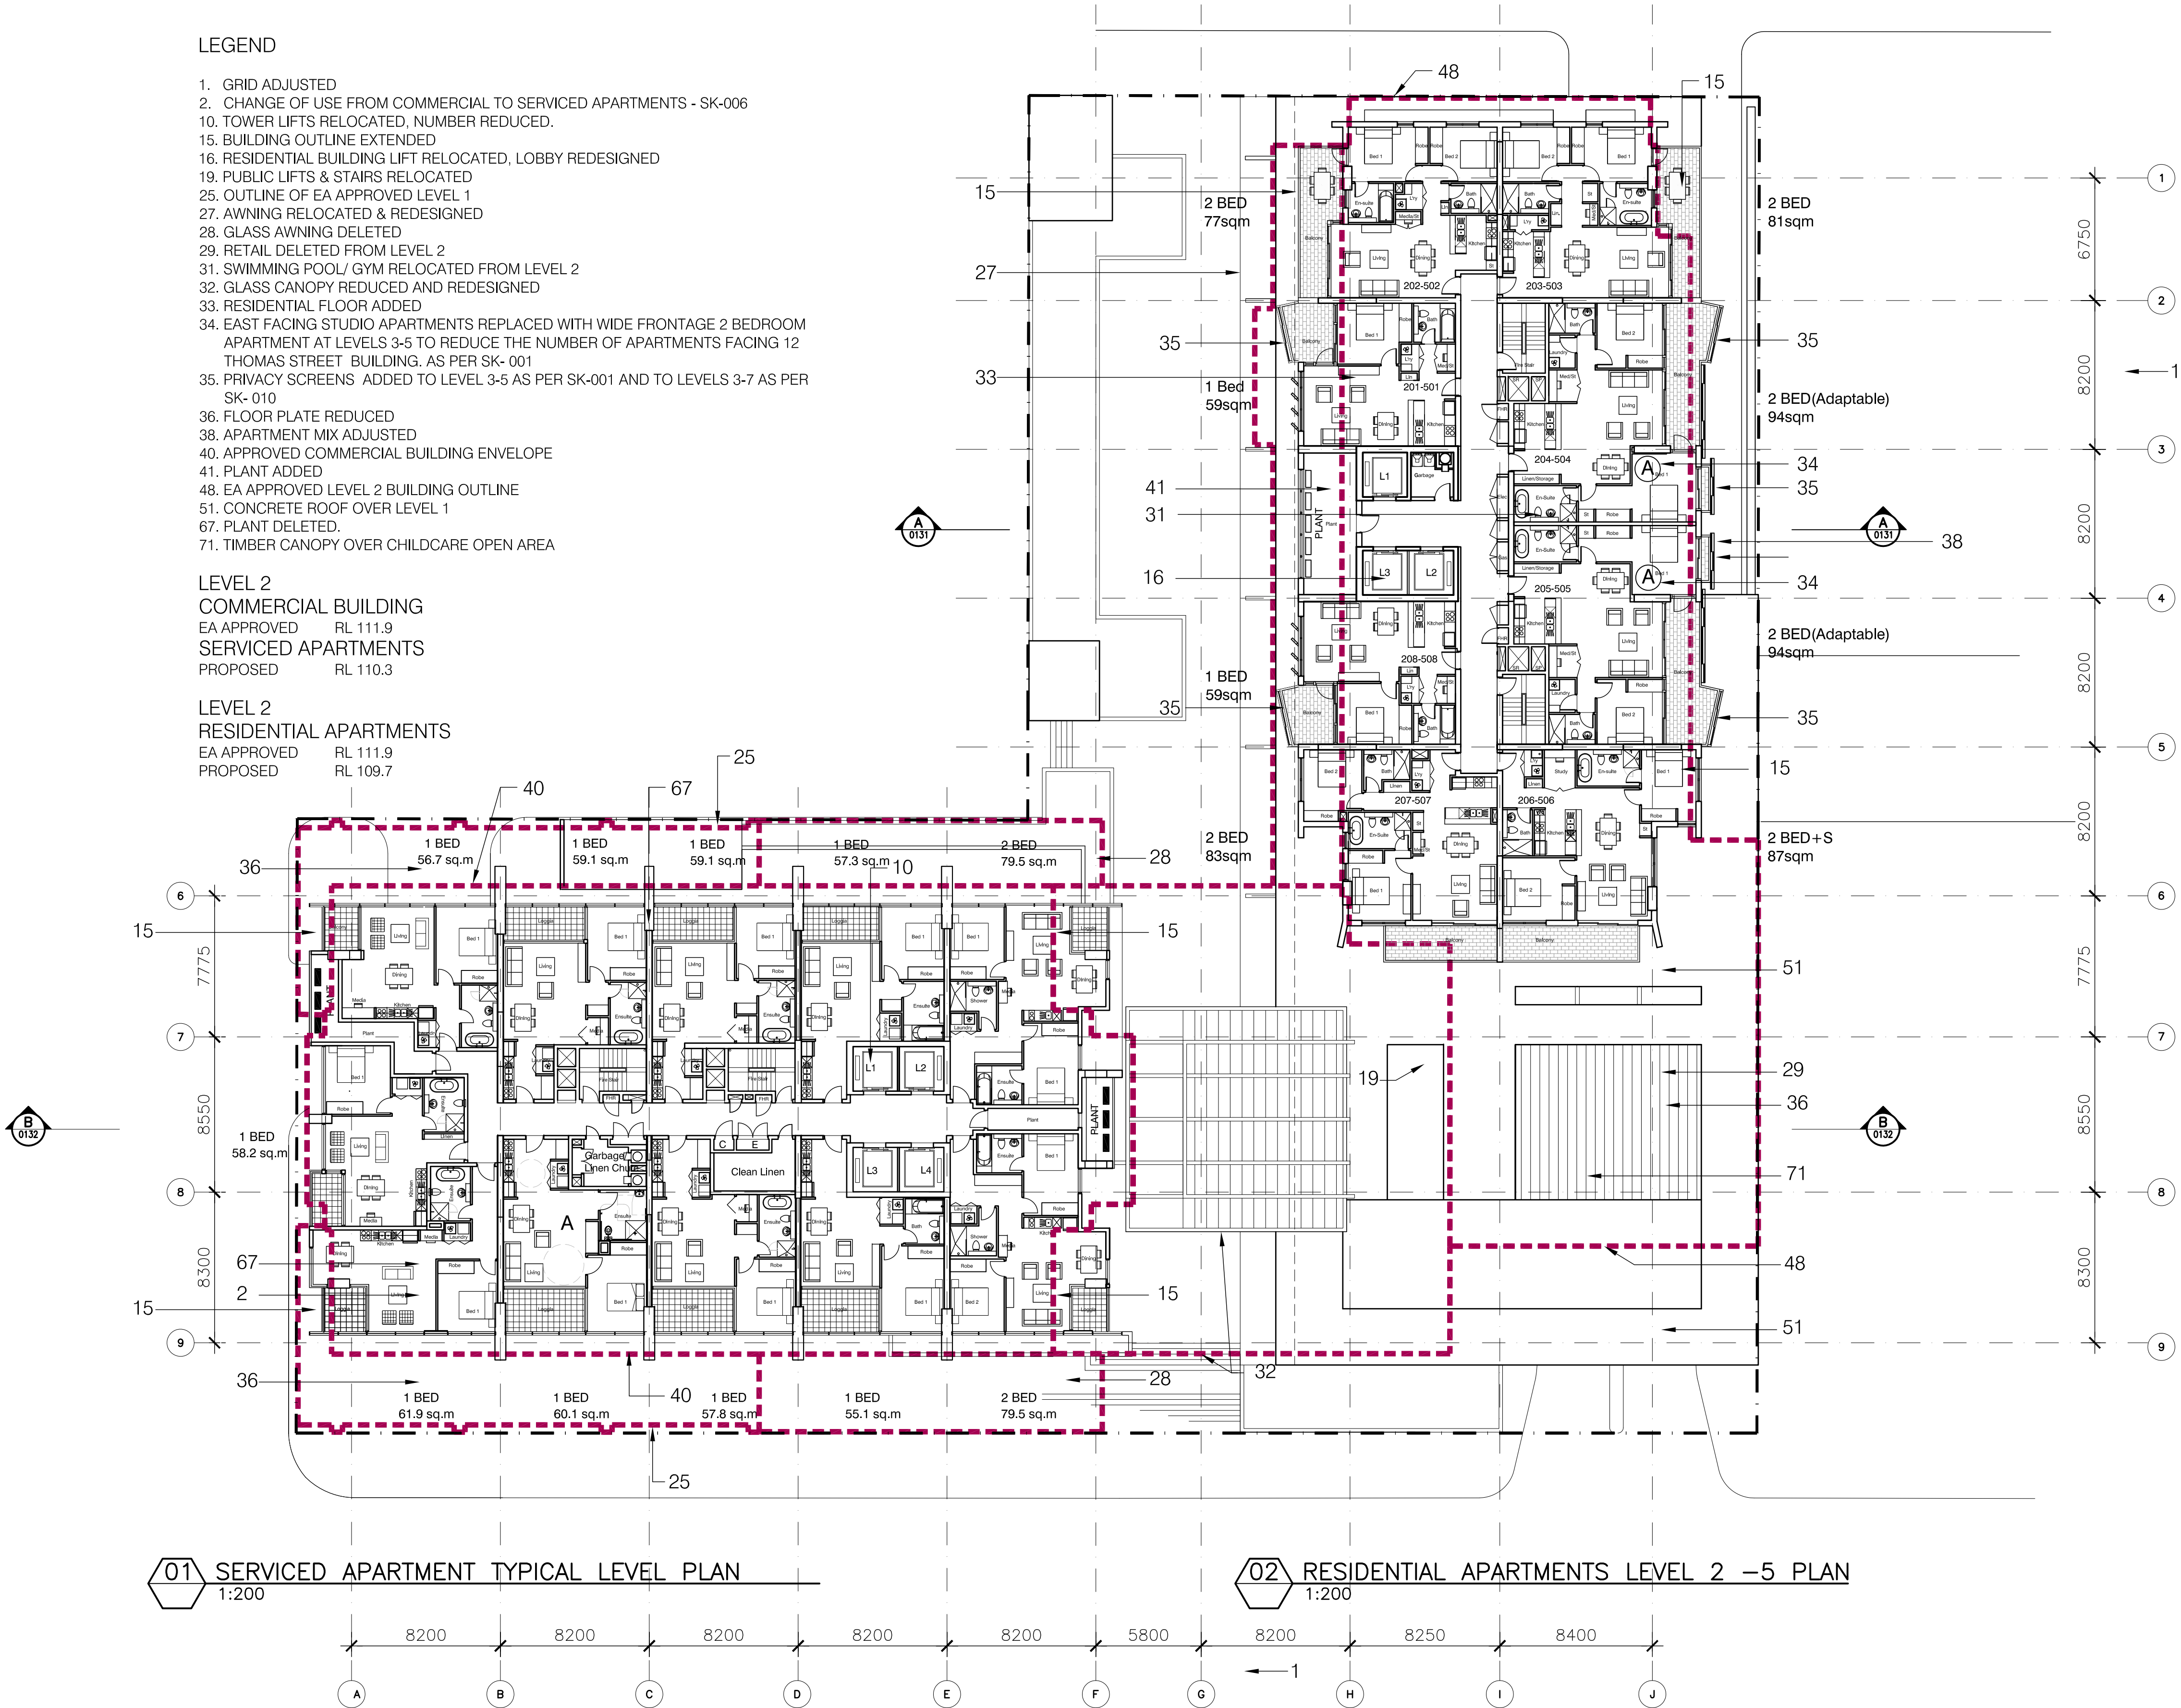

Revisions

C	Section 75W Submission	19.07.12
B	EA Submission	18.12.09
A	submitted for Test of adequacy	09.11.09

Do not scale from drawings. Verify all dimensions on site before commencing work. Copying or the reproduction of this drawing is strictly prohibited without the consent of PTW Architects P/L.

Client
Meriton Group
Level 11 Meriton Tower,
528 Kent St,
Sydney NSW 2000

Architect

PTW Architects
PTW
Level 13, 9 Castlereagh St
Sydney NSW Australia 2000
T 612 9232 5877
F 612 9221 4139
www.ptw.com.au

Contractor

Consultants

Planner -
Structural -
Services -
Landscape -
Acoustics -
Traffic -

MERITON THOMAS STREET

Thomas Street/ Albert Avenue
Chatswood NSW 2067

Project No. 212007
Scale: 1:200@A1;1:400@A3
Date: 26/4/2012
Drawn: DH
Checked: EA
Approved: SP

LEVELS 2-5 PLAN

A-0102 C
SECTION 75 W SUBMISSION