

LEGEND


1. GRID ADJUSTED
2. CHANGE OF USE FROM COMMERCIAL TO SERVICED APARTMENTS SK-006
10. TOWER LIFTS RELOCATED, NUMBER REDUCED.
15. BUILDING OUTLINE EXTENDED
16. RESIDENTIAL BUILDING LIFT RELOCATED, LOBBY REDESIGNED
36. FLOOR PLATE REDUCED
38. APARTMENT MIX ADJUSTED
40. APPROVED COMMERCIAL BUILDING ENVELOPE
41. PLANT ADDED
42. PLANT ROOM REDUCED

COMMERCIAL BUILDING

EA APPROVED RL 189.2
SERVICED APARTMENTS
PROPOSED RL 194.2

RESIDENTIAL APARTMENTS

EA APPROVED RL 194.9
PROPOSED RL 196.7

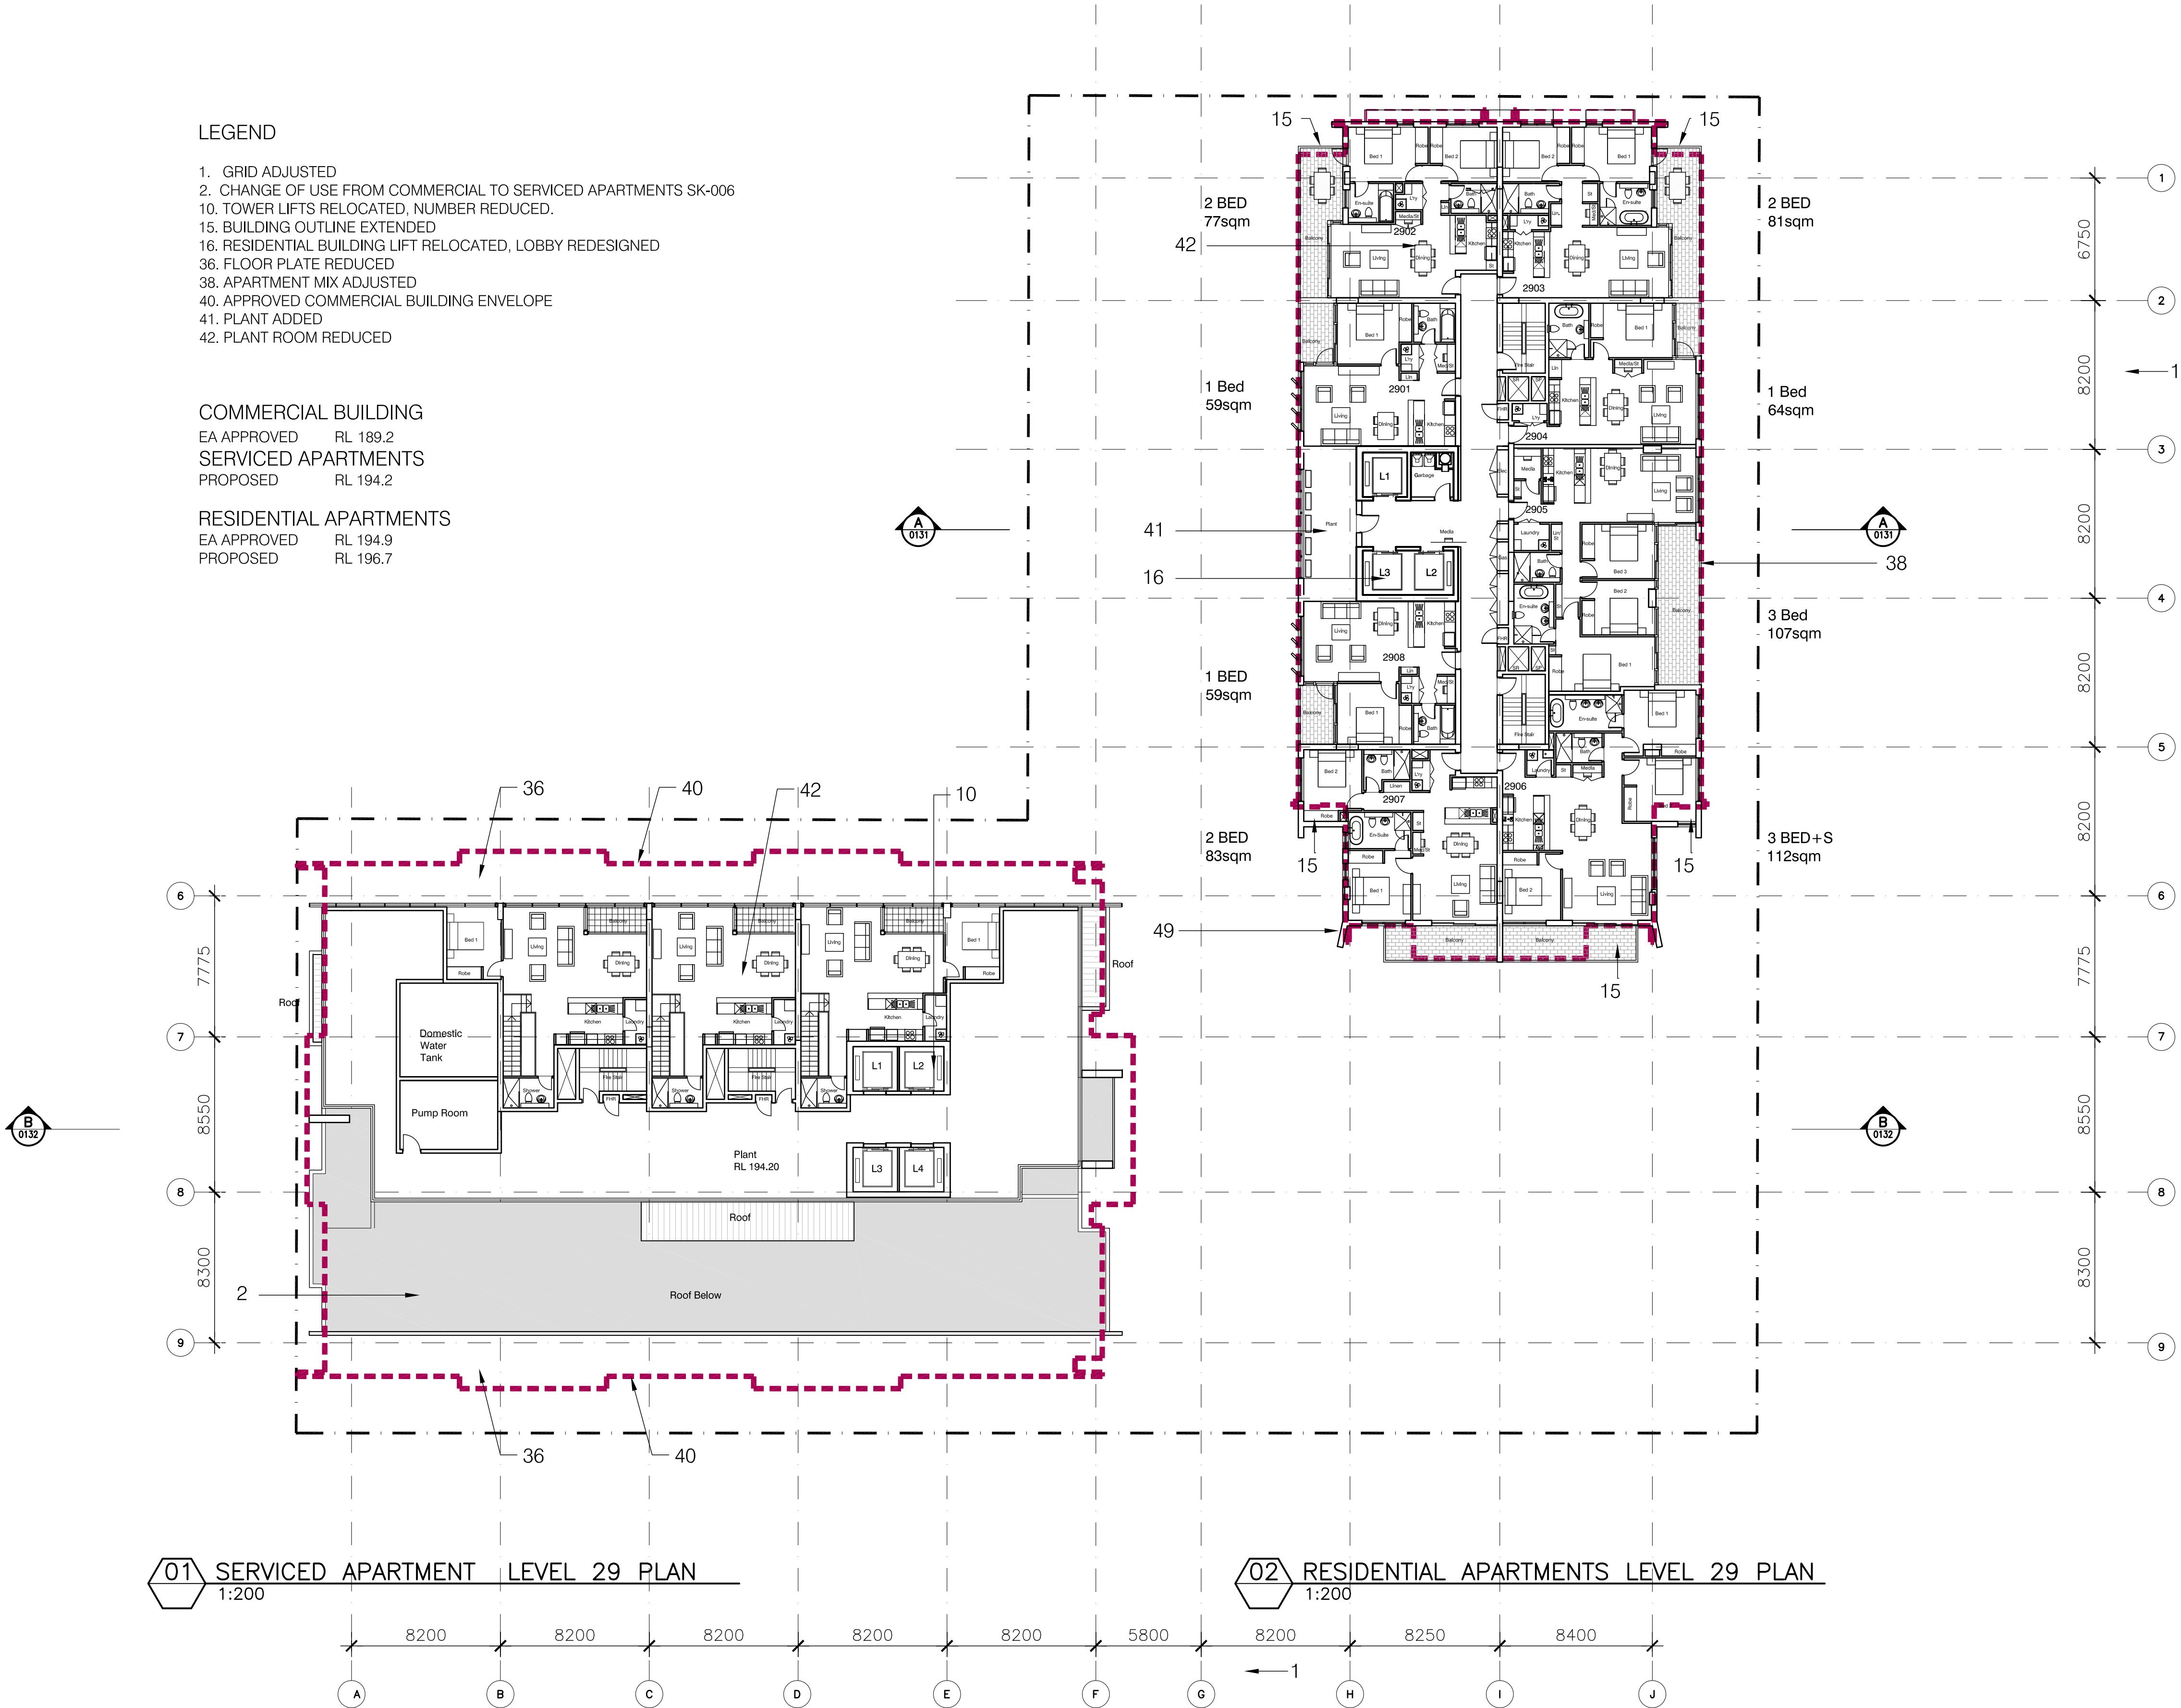

Revisions

C Section 75W Submission	19.07.12
B EA Submission	18.12.09
A submitted for Test of adequacy	09.11.09

Do not scale from drawings. Verify all dimensions on site before commencing work. Copying or the reproduction of this drawing is strictly prohibited without the consent of PTW Architects P/L.

Client
Meriton Group
Level 11 Meriton Tower,
528 Kent St,
Sydney NSW 2000

Architect
PTW Architects
Level 13, 9 Castlereagh St
Sydney NSW Australia 2000
T 612 9232 5877
F 612 9221 4139
www.ptw.com.au

Contractor

Consultants
Planner -
Structural -
Services -
Landscape -
Acoustics -
Traffic -

MERITON THOMAS STREET
Thomas Street/ Albert Avenue
Chatswood NSW 2067

Project No. 212007
Scale: 1:200@A1;1:400@A3
Date: 26/4/2012
Drawn: DH
Checked: EA
Approved: SP

LEVEL 29 PLAN
A-0107 C
SECTION 75 W SUBMISSION