


63. EA APPROVED BASEMENT OUTLINE
74. ENCROACHMENT OF THE CAR PARK INTO COUNCIL LAND
75. DISABLE PARKING PLACE MOVED TO LEVEL B2

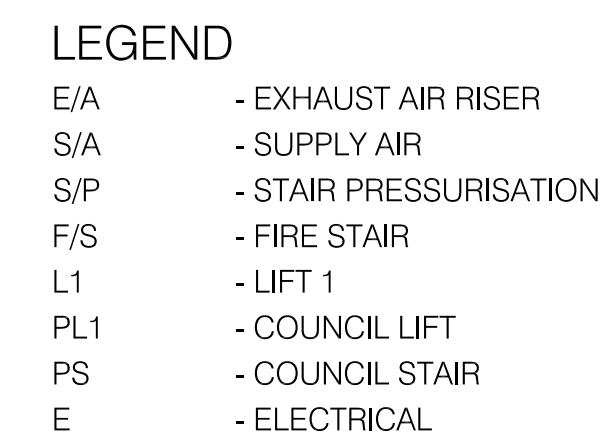

1 BASEMENT 4 PLAN
1:200

E	Section 75W Submission	19.07.2012
D	CC Submission,Council comments inundated	11.07.2012
C	Construction Certificate Submission	2.07.2012
B	ISSUE FOR CC	12.06.2012

Do not scale from drawings. Verify all dimensions on site before commencing work. Copying or the reproduction of this drawing is strictly prohibited without the consent of PTW Architects P/L.

Client
Meriton Group
Level 11 Meriton Tower,
528 Kent St,
Sydney NSW 2000

Architect

PTW Architects

PTW

Level 13, 9 Castlereagh St
Sydney NSW Australia 2000
T 612 9232 5877
F 612 9221 4139
www.ptw.com.au

Contractor

Consultants

Planner	-
Structural	-
Services	-
Landscape	-
Acoustics	-
Traffic	-

MERITON THOMAS STREET

Thomas Street/ Albert Avenue
Chatswood NSW 2067

Project No.	212007
Scale:	1:200@A1;1:400@A3
Date:	APRIL 2012
Drawn	EA/RB
Checked	EA
Approved	SP



BASEMENT 4 PLAN

A-0114 E
SECTION 75 W SUBMISSION