


LEGEND

2. CHANGE OF USE FROM COMMERCIAL TO SERVICED APARTMENTS - SK-006
8. SUBSTATION RELOCATED.
44. BASEMENT EXTENDED
59. SERVICED APARTMENT/ EMPLOYEES PARKING INTRODUCED
58. PUBLIC PARKING RELOCATED
63. FA APPROVED BASEMENT OUTLINE

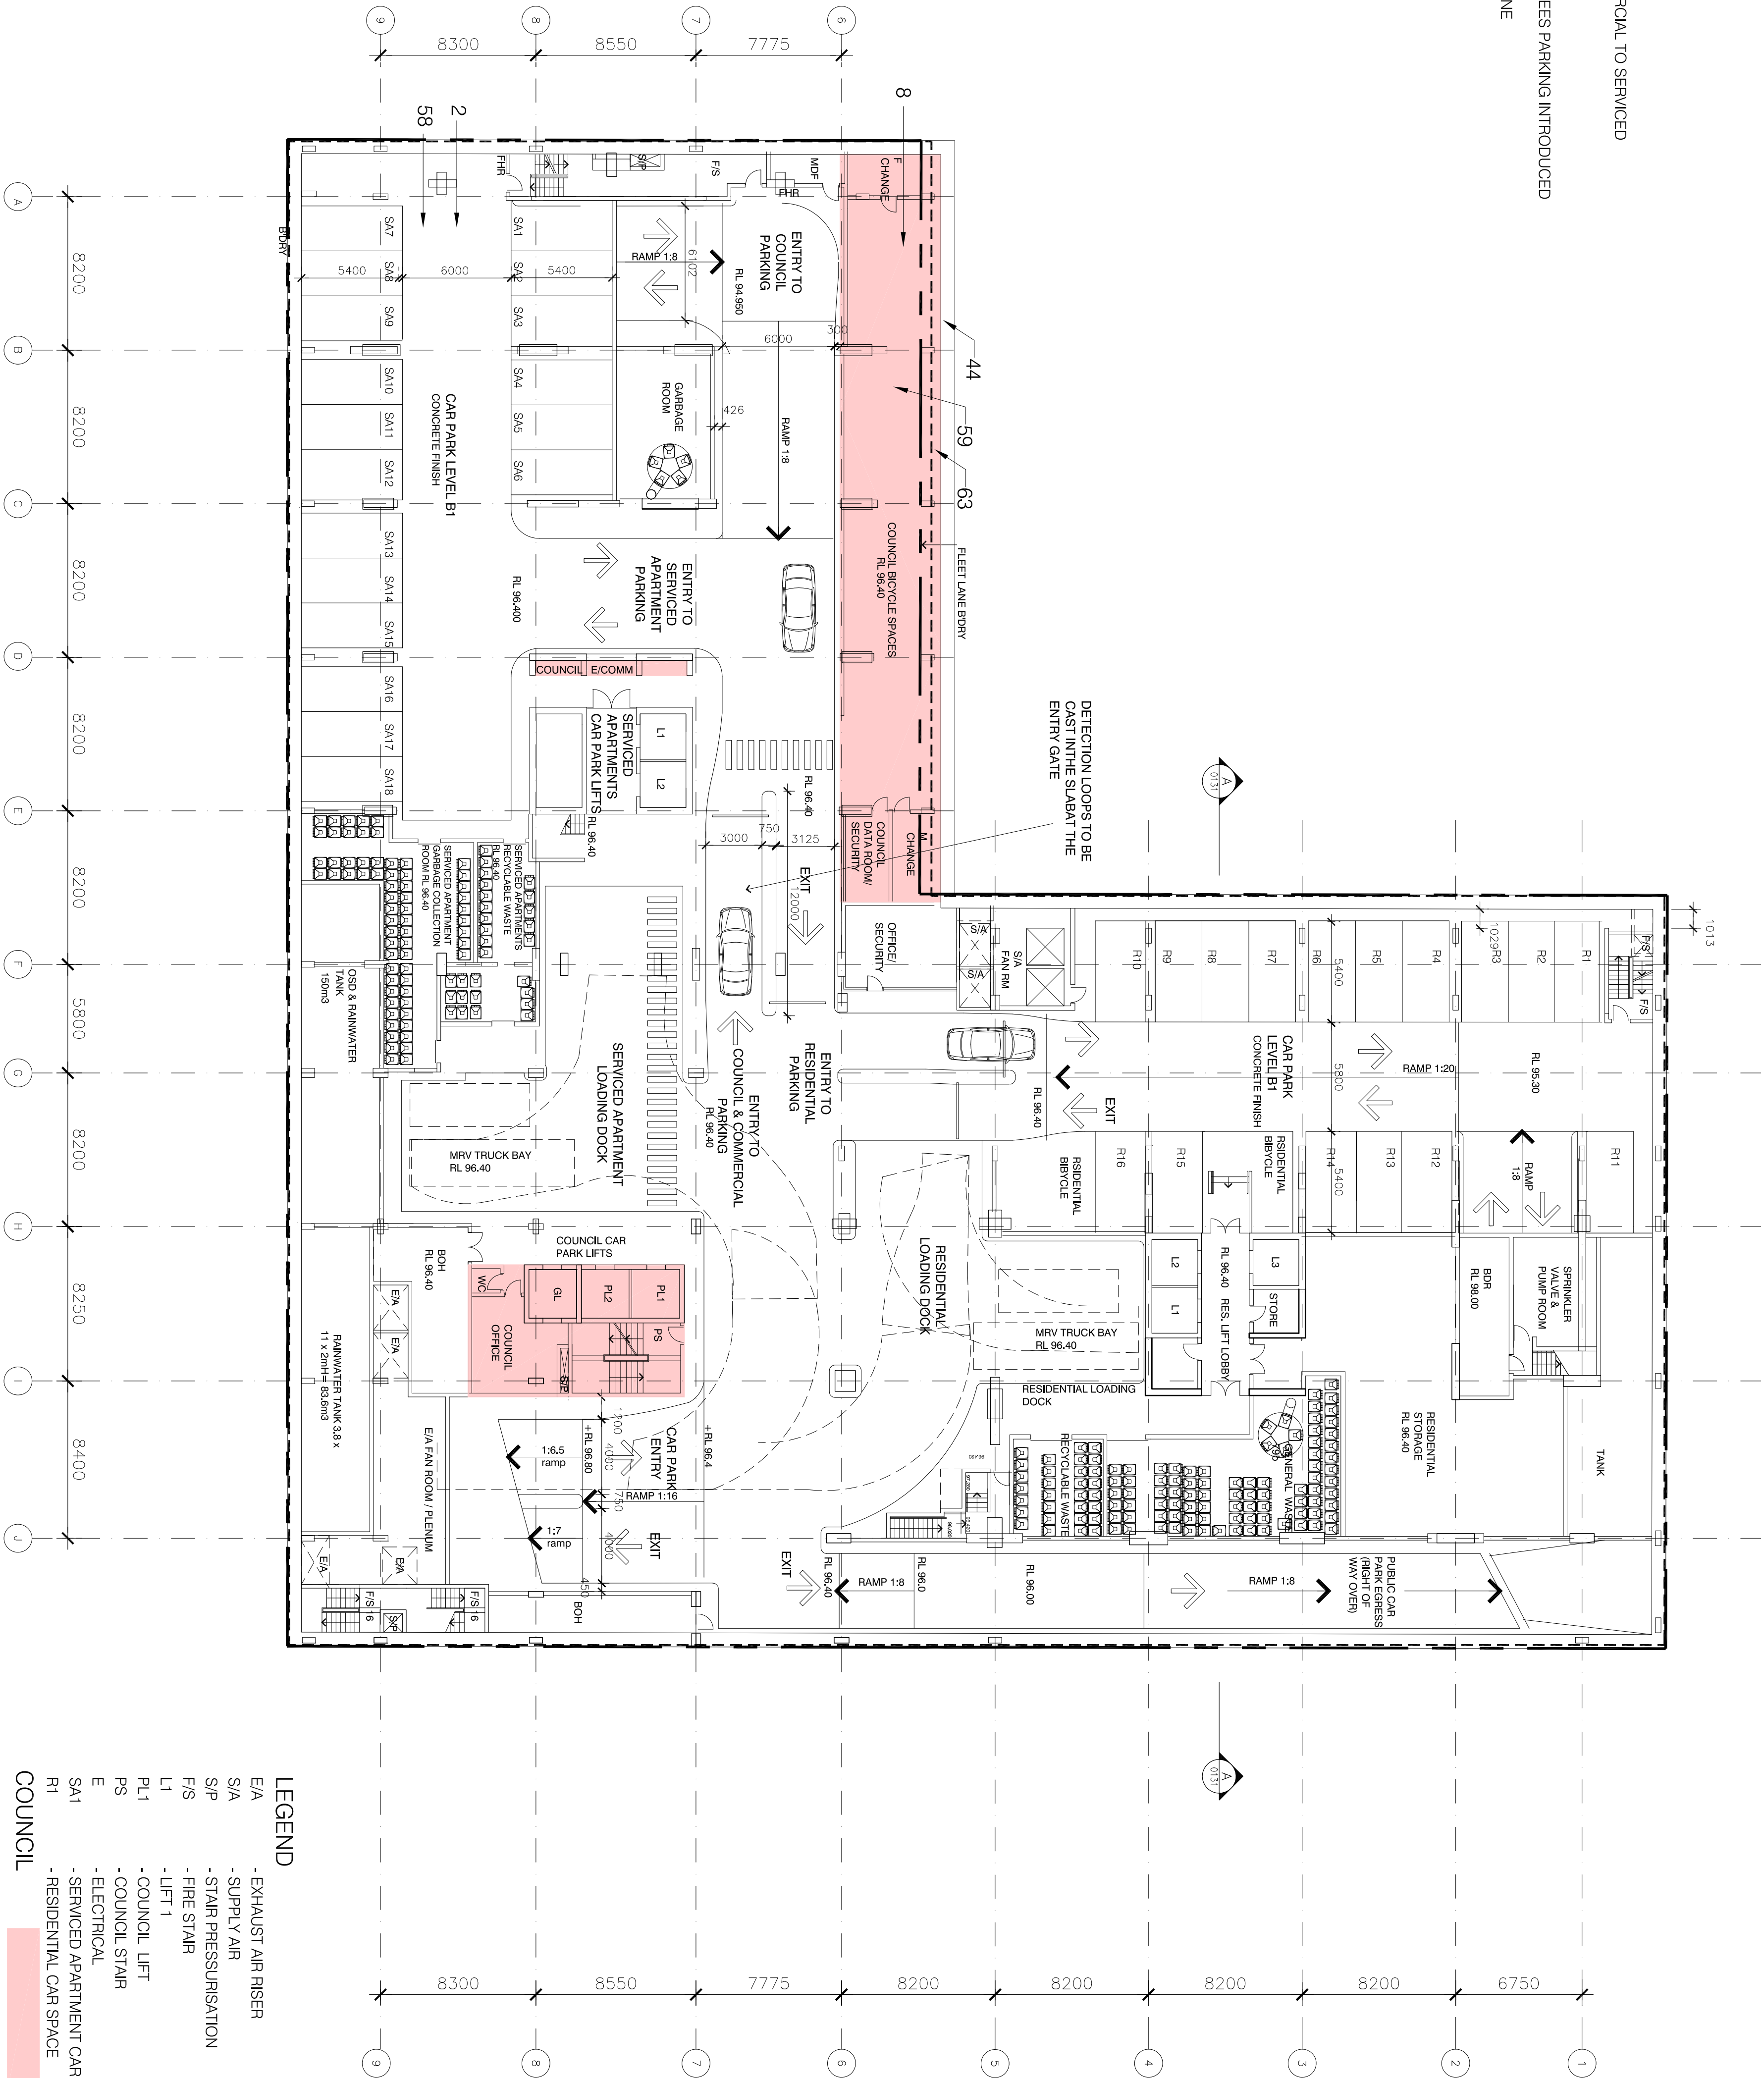

- LEGEND**
- E/A - EXHAUST AIR RISER
 - S/A - SUPPLY AIR
 - S/P - STAIR PRESSURISATION
 - F/S - FIRE STAIR
 - L1 - LIFT 1
 - PL1 - COUNCIL LIFT
 - PS - COUNCIL STAIR
 - E - ELECTRICAL
 - SA1 - SERVICED APARTMENT CAR SPACE
 - R1 - RESIDENTIAL CAR SPACE
- COUNCIL**

1 BASEMENT 1 PLAN
1:200

Revisions

E Section 75W Submission 19.07.2012
D CC Submission/Council comments mandated 11.07.2012
C Construction Certificate Submission 2.07.2012
B ISSUE FOR CC 12.06.2012

Do not scale from drawings. Verify all dimensions on site before commencing work. Copying or the reproduction of this drawing is strictly prohibited without the consent of PTW Architects P/L.

Client
Meriton Group
Level 11 Meriton Tower,
528 Kent St,
Sydney NSW 2000

Architect

PTW
PTW Architects
Level 13, 9 Castlereagh St
Sydney NSW Australia 2000
T 612 9232 5877
F 612 9221 4139
www.ptw.com.au


Contractor

Consultants

- Planner
- Structural
- Services
- Landscape
- Acoustics
- Traffic

MERITON THOMAS STREET
Thomas Street/ Albert Avenue
Cherrywood NSW 2067

Project No. 212007
Scale: 1:200@A1:1:400@A3
Date: APRIL 2012
Drawn EADH
Checked EA
Approved SP

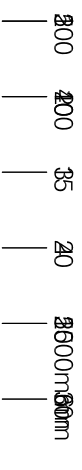

BASEMENT 1 PLAN

A-0111 E
SECTION 75 W SUBMISSION