


LEGEND

- GRID ADJUSTED
- CHANGE OF USE FROM COMMERCIAL TO SERVICED APARTMENTS - SK-006
- ADDITIONAL VEHICLE EXIT FROM BASEMENT 1 TO THE THOMAS STREET FRONTAGE - SK-003
- RIGHT OF WAY FROM FLEET LANE - SK-002
- OUTLINE OF EA APPROVED GROUND LEVEL
- POHTE COSHIRE ADDED
- FIRE STAIR RELOCATED
- SUBSTATION RELOCATED
- GROUND FLOOR TO SERVICED APARTMENT TOWER
- REDESIGN TO ACCOMMODATE LOBBY, SWIMMING POOL, GYM AND OFFICE SPACE.
- TOWER LIFTS RELOCATED, NUMBER REDUCED.
- RETAIL RELOCATED
- LANDSCAPE AREA INCREASED
- S/A RISER INCREASED
- FIRE STAIR LOCATION ADJUSTED
- BUILDING OUTLINE EXTENDED
- RESIDENTIAL BUILDING LIFT RELOCATED, LOBBY REDESIGNED
- FIRE CONTROL ROOM, FIRE EGRESS FROM BASEMENT RELOCATED
- FIRE EGRESS FROM TOWER RELOCATED
- PUBLIC LIFTS & STAIRS RELOCATED
- CONNECTION BETWEEN RETAIL AND BACK OF THE HOUSE ADDED
- CAR PARKING E/A RISES ADDED
- FIRE BOOSTER ADDED
- REDUCED FLOOR AREA OVER CAR PARKING ENTRY
- PLANT DELETED
- RETAIL REDUCED
- LANBY REMOVED
- RESIDENTIAL LOBBY MOVED/REDESIGNED
- EGRESS FROM BASEMENT RELOCATED

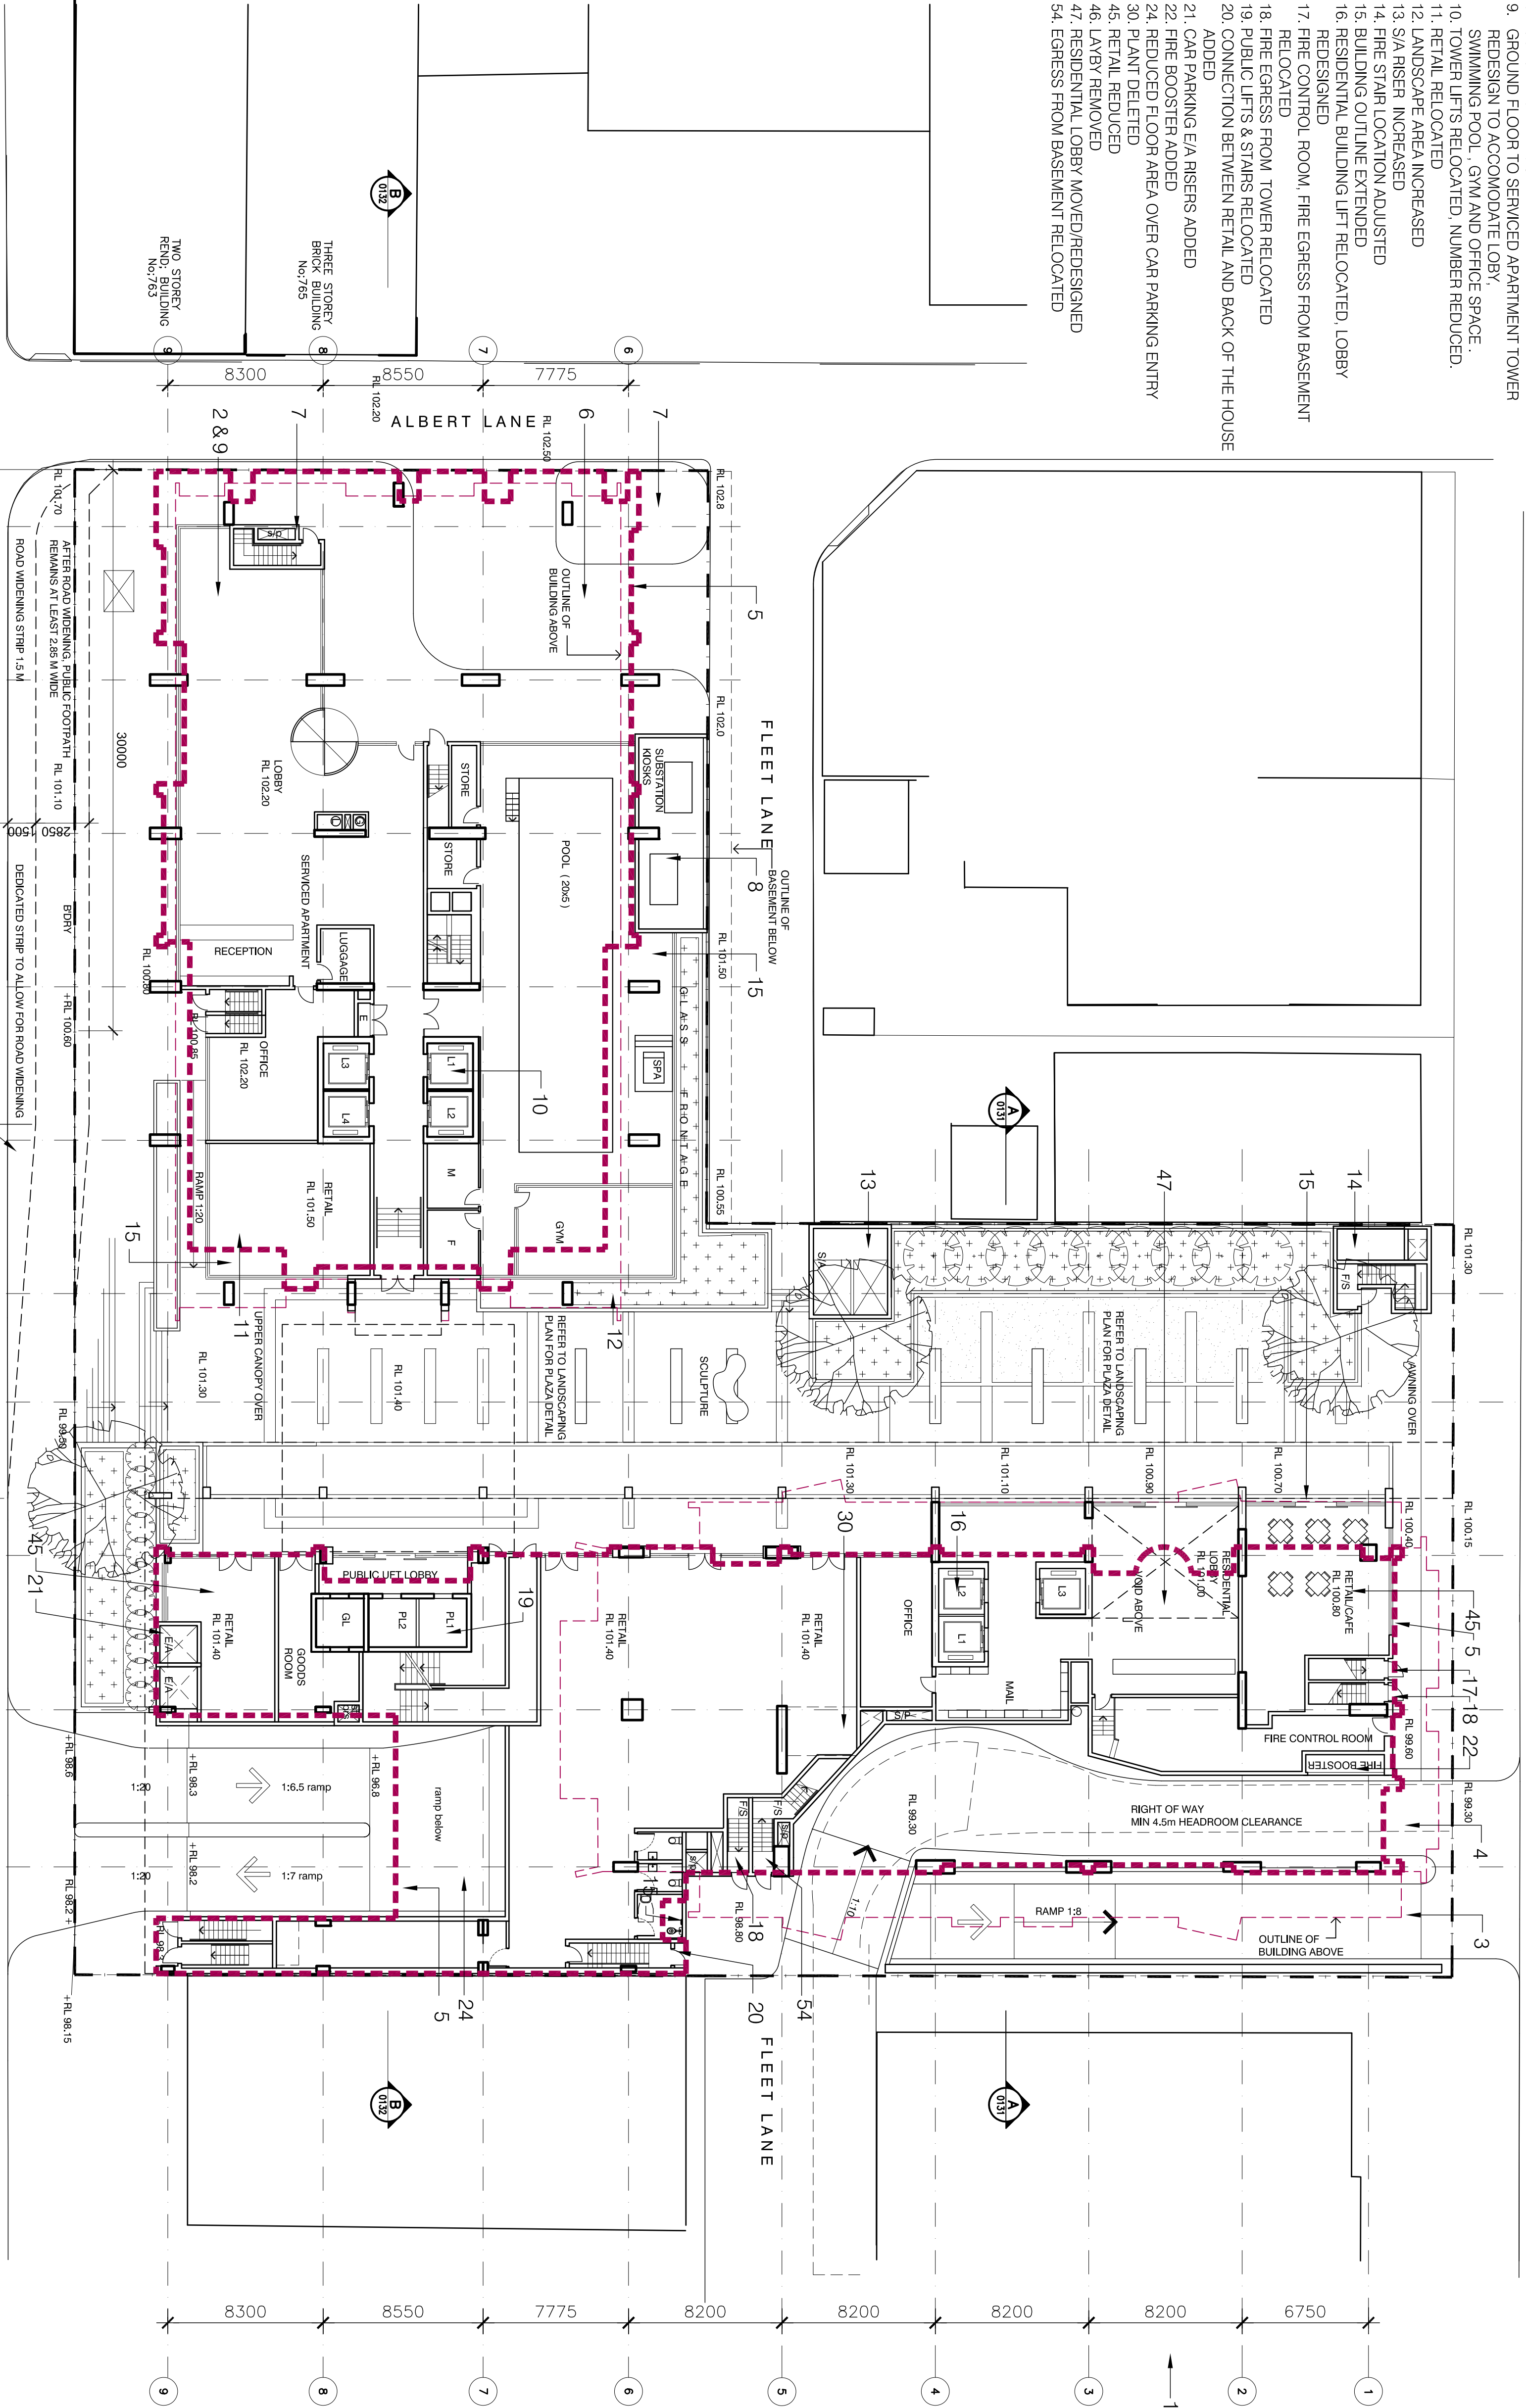

1 GROUND FLOOR PLAN  
1:200

Revisions

|   |                                |          |
|---|--------------------------------|----------|
| C | Section 75W Submission         | 19.07.12 |
| B | EA Submission                  | 18.12.09 |
| A | Submitted for Test of Adequacy | 09.11.09 |

Do not scale from drawings. Verify all dimensions on site before commencing work. Copying or the reproduction of this drawing is strictly prohibited without the consent of PTW Architects P/L.

**Client**  
Merton Group  
Level 11 Merton Tower,  
528 Kent St,  
Sydney NSW 2000

**Architect**


PTW Architects  
Level 13, 9 Castlereagh St  
Sydney NSW Australia 2000  
T 612 9232 5877  
F 612 9221 4139  
www.ptw.com.au

**Contractor**

|             |   |
|-------------|---|
| Consultants |   |
| Planner     | - |
| Structural  | - |
| Services    | - |
| Landscape   | - |
| Acoustics   | - |
| Traffic     | - |

**MERTON THOMAS STREET**  
Thomas Street/ Albert Avenue  
Cherrywood NSW 2067

|             |                   |
|-------------|-------------------|
| Project No. | 212007            |
| Scale:      | 1:200@A1 1:400@A3 |
| Date:       | 10/09/2009        |
| Drawn       | DH                |
| Checked     | EA                |
| Approved    | SP                |

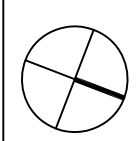

GROUND FLOOR PLAN

A-0100 C  
SECTION 75W SUBMISSION