


- LEGEND**
- 15. BUILDING OUTLINE EXTENDED
 - 19. PUBLIC LIFTS AND STAIRS RELOCATED
 - 27. AWNING RELOCATED AND REDESIGNED
 - 29. RETAIL DELETED
 - 35. PRIVACY SCREENS TO LEVEL 3-5 AS PER SK-001 AND TO LEVELS 3-18 AS PER SK-010
 - 36. FLOOR PLATE REDUCED
 - 41. PLANT ADDED
 - 42. PLANT ROOM REDUCED
 - 47. RESIDENTIAL LOBBY MOVED
 - 49. EA APPROVED BUILDING ENVELOPE
 - 50. EA APPROVED HEIGHT RL199.9

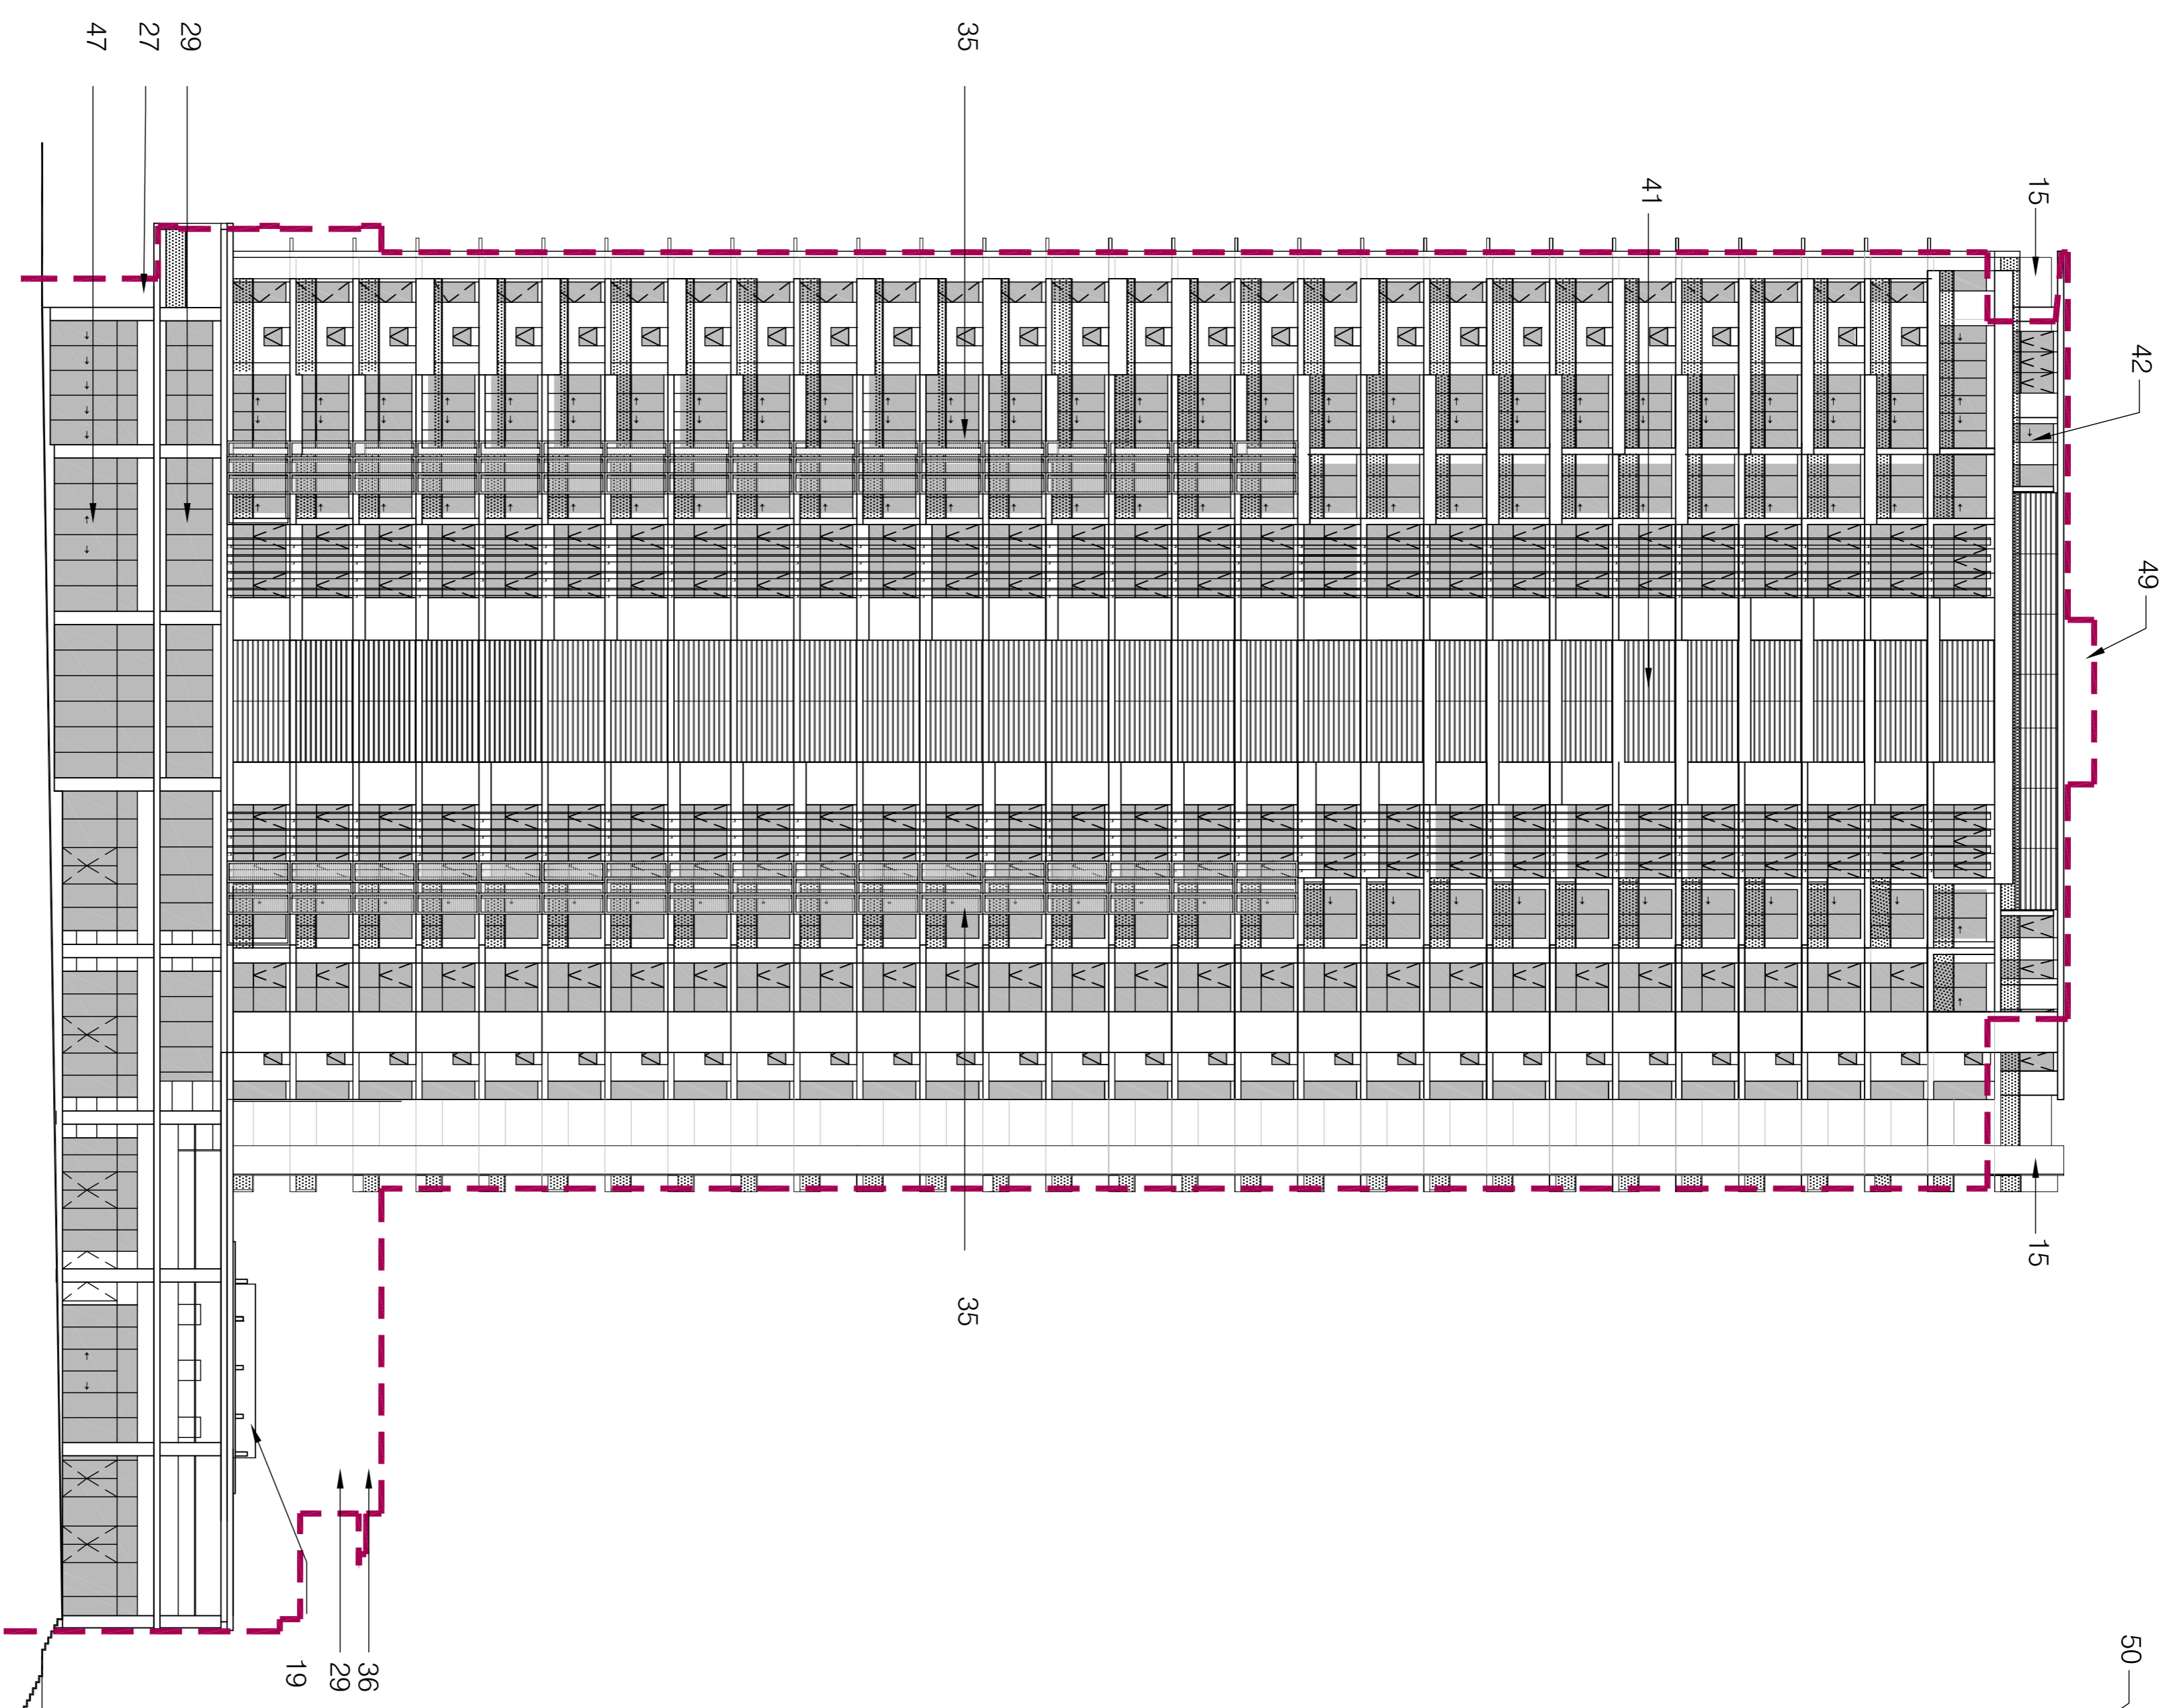

ROOF LEVEL RL 199.90	ROOF LEVEL (APPROVED HEIGHT) RL 199.90
LEVEL 30 RL 196.70	
LEVEL 29 RL 193.40	
LEVEL 28 RL 190.30	
LEVEL 27 RL 187.20	
LEVEL 26 RL 184.10	
LEVEL 25 RL 181.00	
LEVEL 24 RL 177.90	
LEVEL 23 RL 174.80	
LEVEL 22 RL 171.70	
LEVEL 21 RL 168.60	
LEVEL 20 RL 165.50	
LEVEL 19 RL 162.40	EA APPROVED
LEVEL 18 RL 159.30	3.0m FLOOR TO FLOOR FROM LEVEL 3-UP
LEVEL 17 RL 156.20	PROPOSED
LEVEL 16 RL 153.10	3.1m FLOOR TO FLOOR FROM LEVEL 2 UP
LEVEL 15 RL 150.00	
LEVEL 14 RL 146.90	
LEVEL 13 RL 143.80	
LEVEL 12 RL 140.70	
LEVEL 11 RL 137.60	
LEVEL 10 RL 134.50	
LEVEL 9 RL 131.40	
LEVEL 8 RL 128.30	
LEVEL 7 RL 125.20	
LEVEL 6 RL 122.10	
LEVEL 5 RL 119.00	
LEVEL 4 RL 115.90	
LEVEL 3 RL 112.80	EA APPROVED
LEVEL 2 RL 109.70	PROPOSED
LEVEL 1 RL 106.10	EA APPROVED
GROUND LEVEL RL 101.40 RIGHT OF WAY RL 99.30	LEVEL 3 RL 116.9 LEVEL 3 RL 112.8 LEVEL 2 RL 111.9 LEVEL 2 RL 109.7 LEVEL 1 RL 106.9 LEVEL 1 RL 106.1

MERITON THOMAS STREET
Thomas Street/ Albert Avenue
Chatswood NSW 2067

Project No. 212007
Scale: 1:250@A1:1:500@A3
Date: 10/9/2009
Drawn: ALJKP
Checked: EA
Approved: Sp

Client
Meriton Group
Level 11 Meriton Tower,
528 Kent St,
Sydney NSW 2000

Architect
PTW Architects
Level 13, 9 Castlereagh St
Sydney NSW Australia 2000
T 612 9232 5877
F 612 9221 4139
www.ptw.com.au

Contractor

Consultants

- Planner
- Structural Services
- Landscape
- Acoustics
- Traffic

**BUILDING 1
ELEVATION - WEST
A-0125
SECTION 75 W SUBMISSION**

1 BUILDING 1 ELEVATION - WEST
1:250