


LEGEND

1. GRID ADJUSTED
2. CHANGE OF USE FROM COMMERCIAL TO SERVICED APARTMENTS - SK-006
3. ADDITIONAL VEHICLE EXIT FROM BASEMENT 1 TO THE THOMAS STREET FRONTAGE
4. RIGHT OF WAY FROM FLEET LANE - SK-002
5. OUTLINE OF EA APPROVED GROUND FLOOR LEVEL
6. PORTE COSHERE ADDED
7. FIRE STAIR RELOCATED
8. SUBSTATION RELOCATE
9. GROUND FLOOR TO SERVICED APARTMENT TOWER REDESIGN TO ACCOMMODATE LOBBY, SWIMMING POOL, GYM AND OFFICE SPACE.
10. SERVICED APARTMENT TOWER LIFTS RELOCATED, NUMBER REDUCED
11. RETAIL RELOCATED.
12. ENTRY/EXIT RAMP TO THE CAR PARK LOCATED ABOVE THE GROUND FLOOR INTRODUCED.
13. S/A RISER INCREASED
14. LOCATION OF FIRE STAIR ADJUSTED.
15. BUILDING OUTLINE EXTENDED
16. RESIDENTIAL BUILDING LIFT RELOCATED, LOBBY REDESIGNED
17. FIRE CONTROL ROOM, FIRE EGRESS FROM BASEMENT RELOCATED
18. RESIDENTIAL TOWER FIRE EGRESS RELOCATED
19. PUBLIC LIFTS & STAIRS RELOCATED
20. SEPARATE LOADING DOCK ENTRY INTRODUCED
21. CAR PARKING E/A RISERS ADDED
22. FIRE BOOSTER ADDED
24. REDUCED FLOOR AREA OVER CAR PARKING/ LOADING DOCK
30. PLANT ROOM DELETED FROM LEVEL 29
37. FIRE STAIRS RELOCATED
45. RETAIL REDUCED
46. LARBY REMOVED
47. RESIDENTIAL LOBBY MOVED/REDESIGNED
54. EGRESS FROM BASEMENT RELOCATED
62. PLANT ROOM DELETED FROM GROUND FLOOR

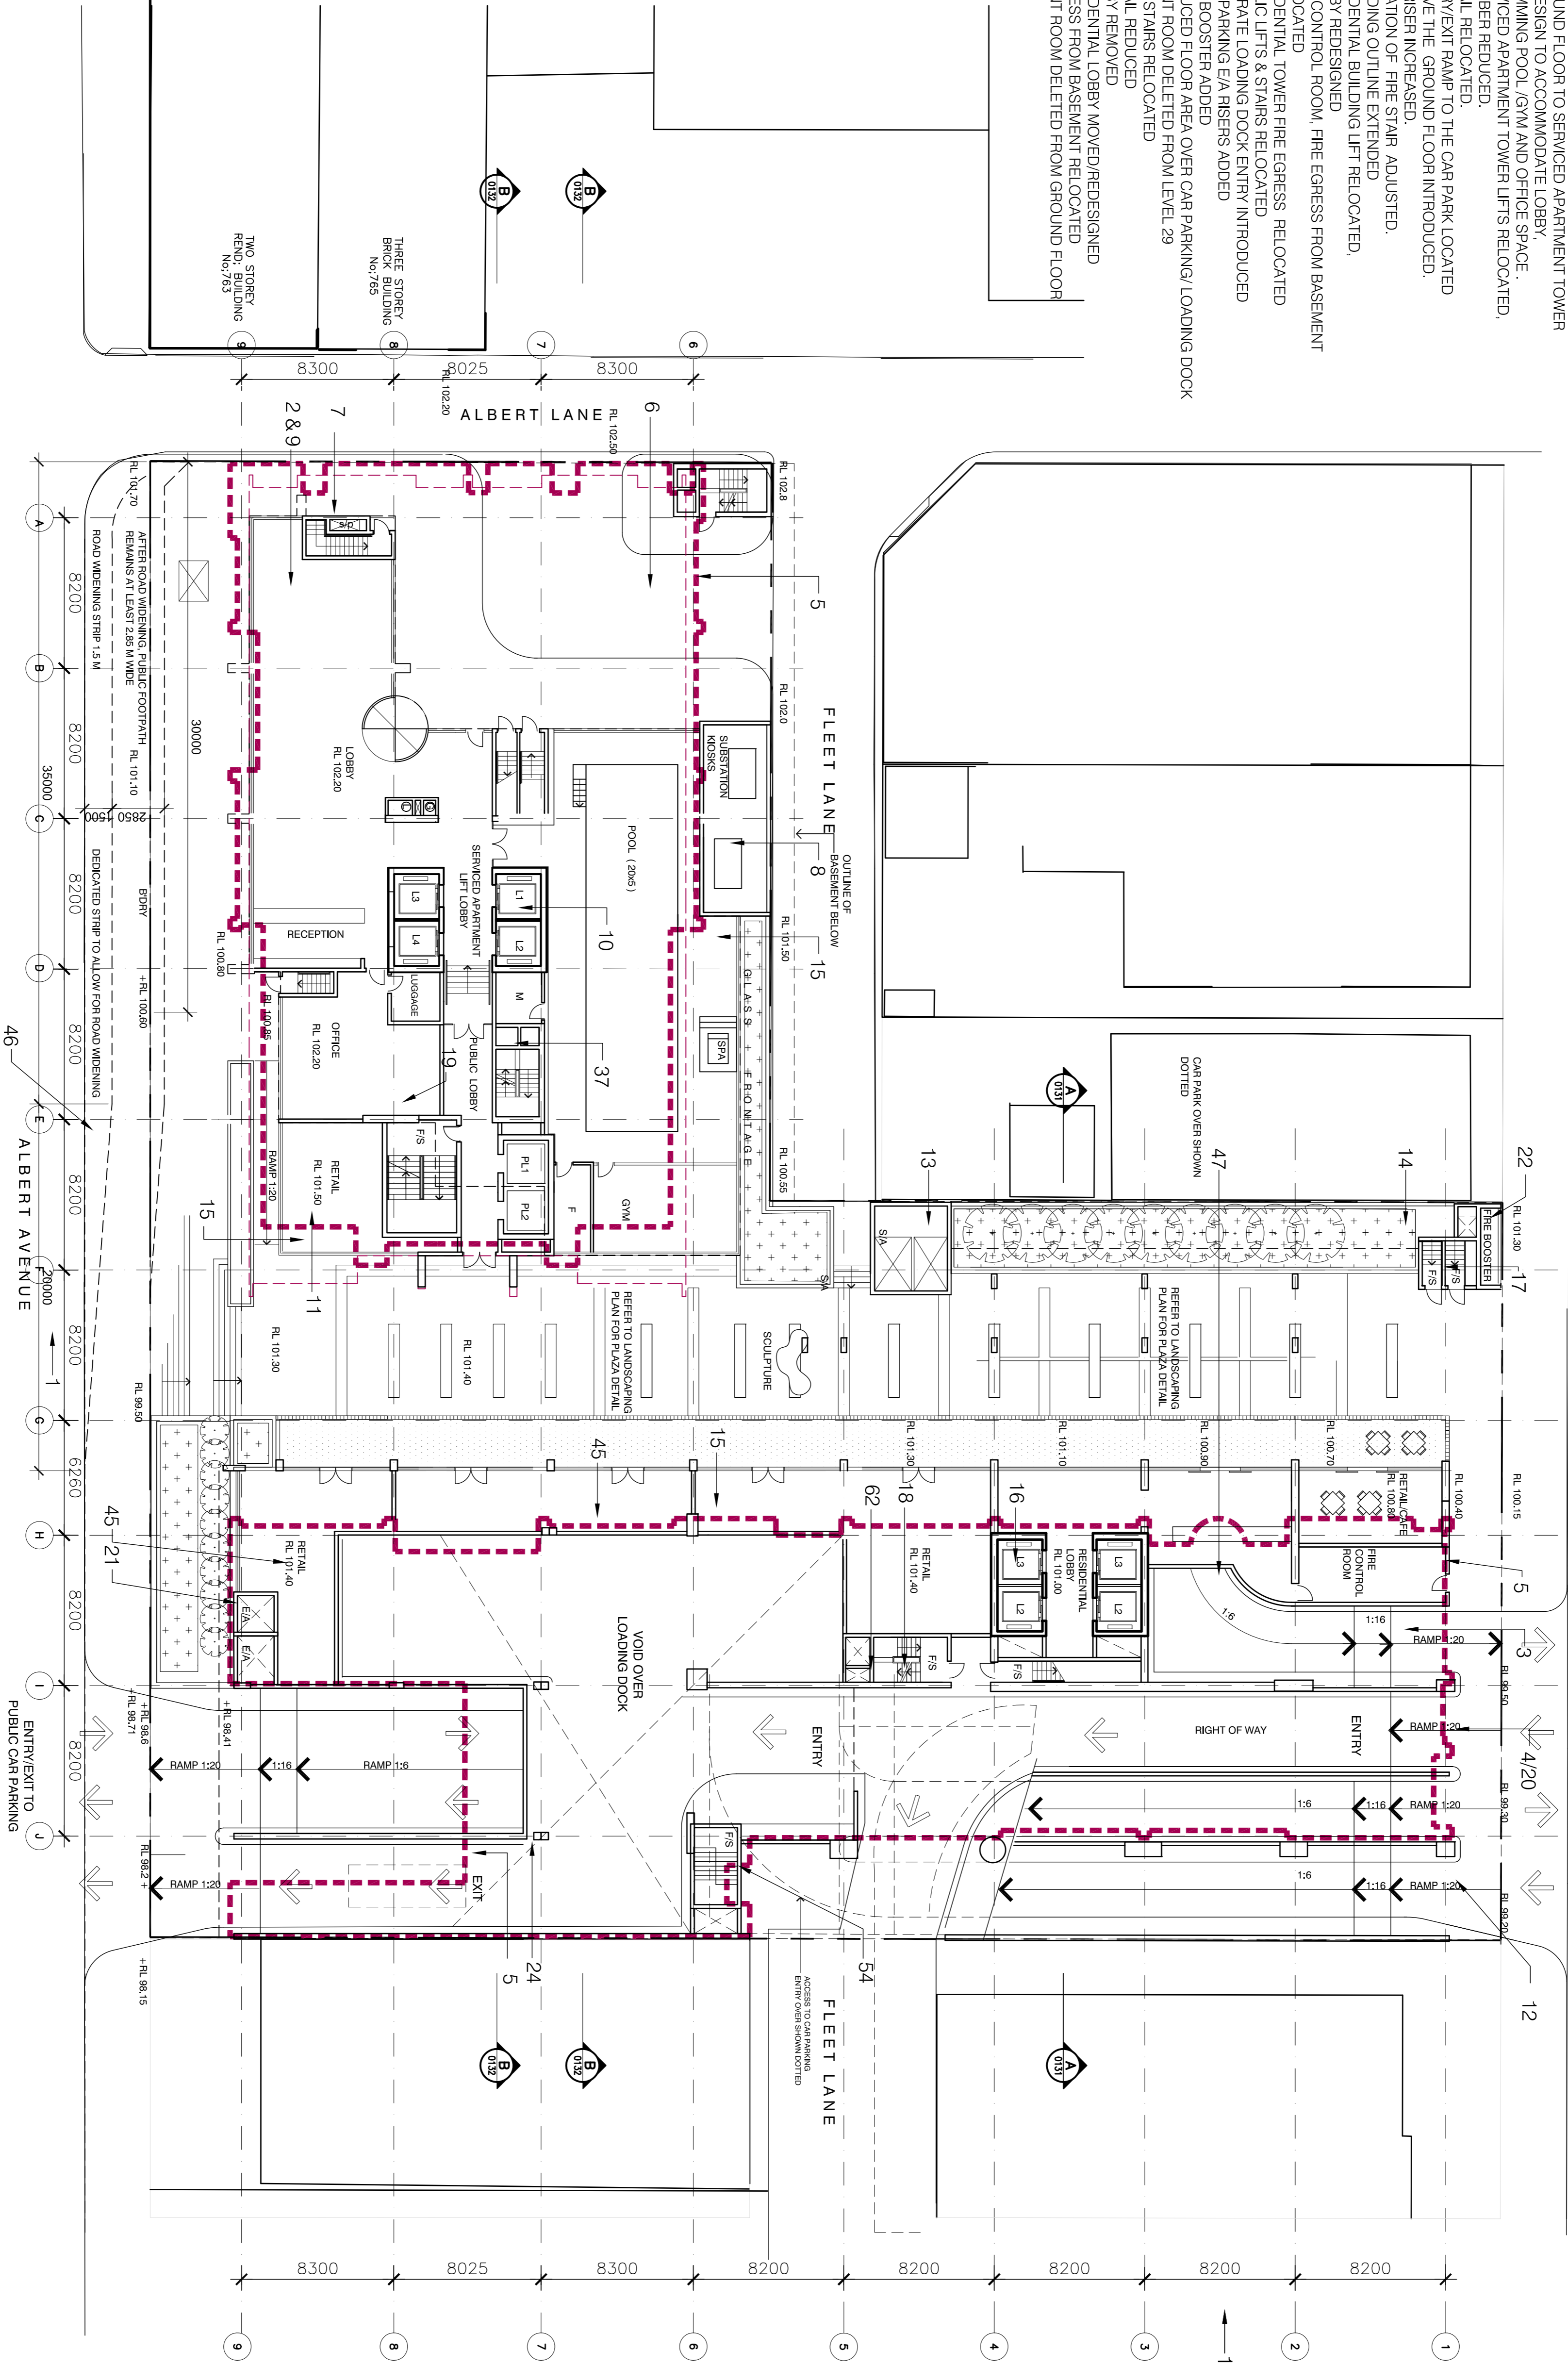

1 GROUND FLOOR PLAN  
1:200

D	Section 75W Submission2	02.11.12
C	Section 75W Submission	19.07.12
B	EA Submission	18.12.09
A	submitted for Test of adequacy	09.11.09

Do not scale from drawings. Verify all dimensions on site before commencing work. Copying or the reproduction of this drawing is strictly prohibited without the consent of PTW Architects P/L.

Client  
**Merton Group**  
Level 11 Merton Tower,  
528 Kent St,  
Sydney NSW 2000

Architect

PTW Architects

**PTW**

Level 13 9 Castlereagh St  
Sydney NSW Australia 2000  
T 612 9232 5877  
F 612 9221 4139  
www.ptw.com.au

Contractor

Consultants	
Planner	-
Structural	-
Services	-
Landscape	-
Acoustics	-
Traffic	-

**MERTON THOMAS STREET**  
Thomas Street/ Albert Avenue  
Chatswood NSW 2067

Project No.	212007
Scale:	1:200@A1:1:400@A3
Date:	10/9/2009
Drawn	DH
Checked	EA
Approved	Sp



GROUND FLOOR PLAN