


LEGEND

- 2. CHANGE OF USE FROM COMMERCIAL TO SERVICED APARTMENTS - SK-006
- 9. GROUND FLOOR TO SERVICED APARTMENTS REDESIGNED
- 11. RETAIL RELOCATED
- 13. S/A RISER ROTATED AND INCREASED
- 14. FIRE STAIRS LOCATION ADJUSTED
- 15. BUILDING OUTLINE EXTENDED
- 23. COMMERCIAL SPACE DELETED
- 36. FLOOR PLATE REDUCED
- 38. LANDSCAPED AREA INTRODUCED TO ROOF ON LEVEL 4
- 40. EA APPROVED COMMERCIAL BUILDING ENVELOPE
- 42. PLANT ROOM DELETED
- 50. EA APPROVED HEIGHT RL197.2
- 53. LEVELS 29-37 ADDED TO SERVICED APARTMENT BUILDING
- 61. CAR PARK OVER GROUND FLOOR INTRODUCED

1 BUILDING 2 ELEVATION - EAST
1:250

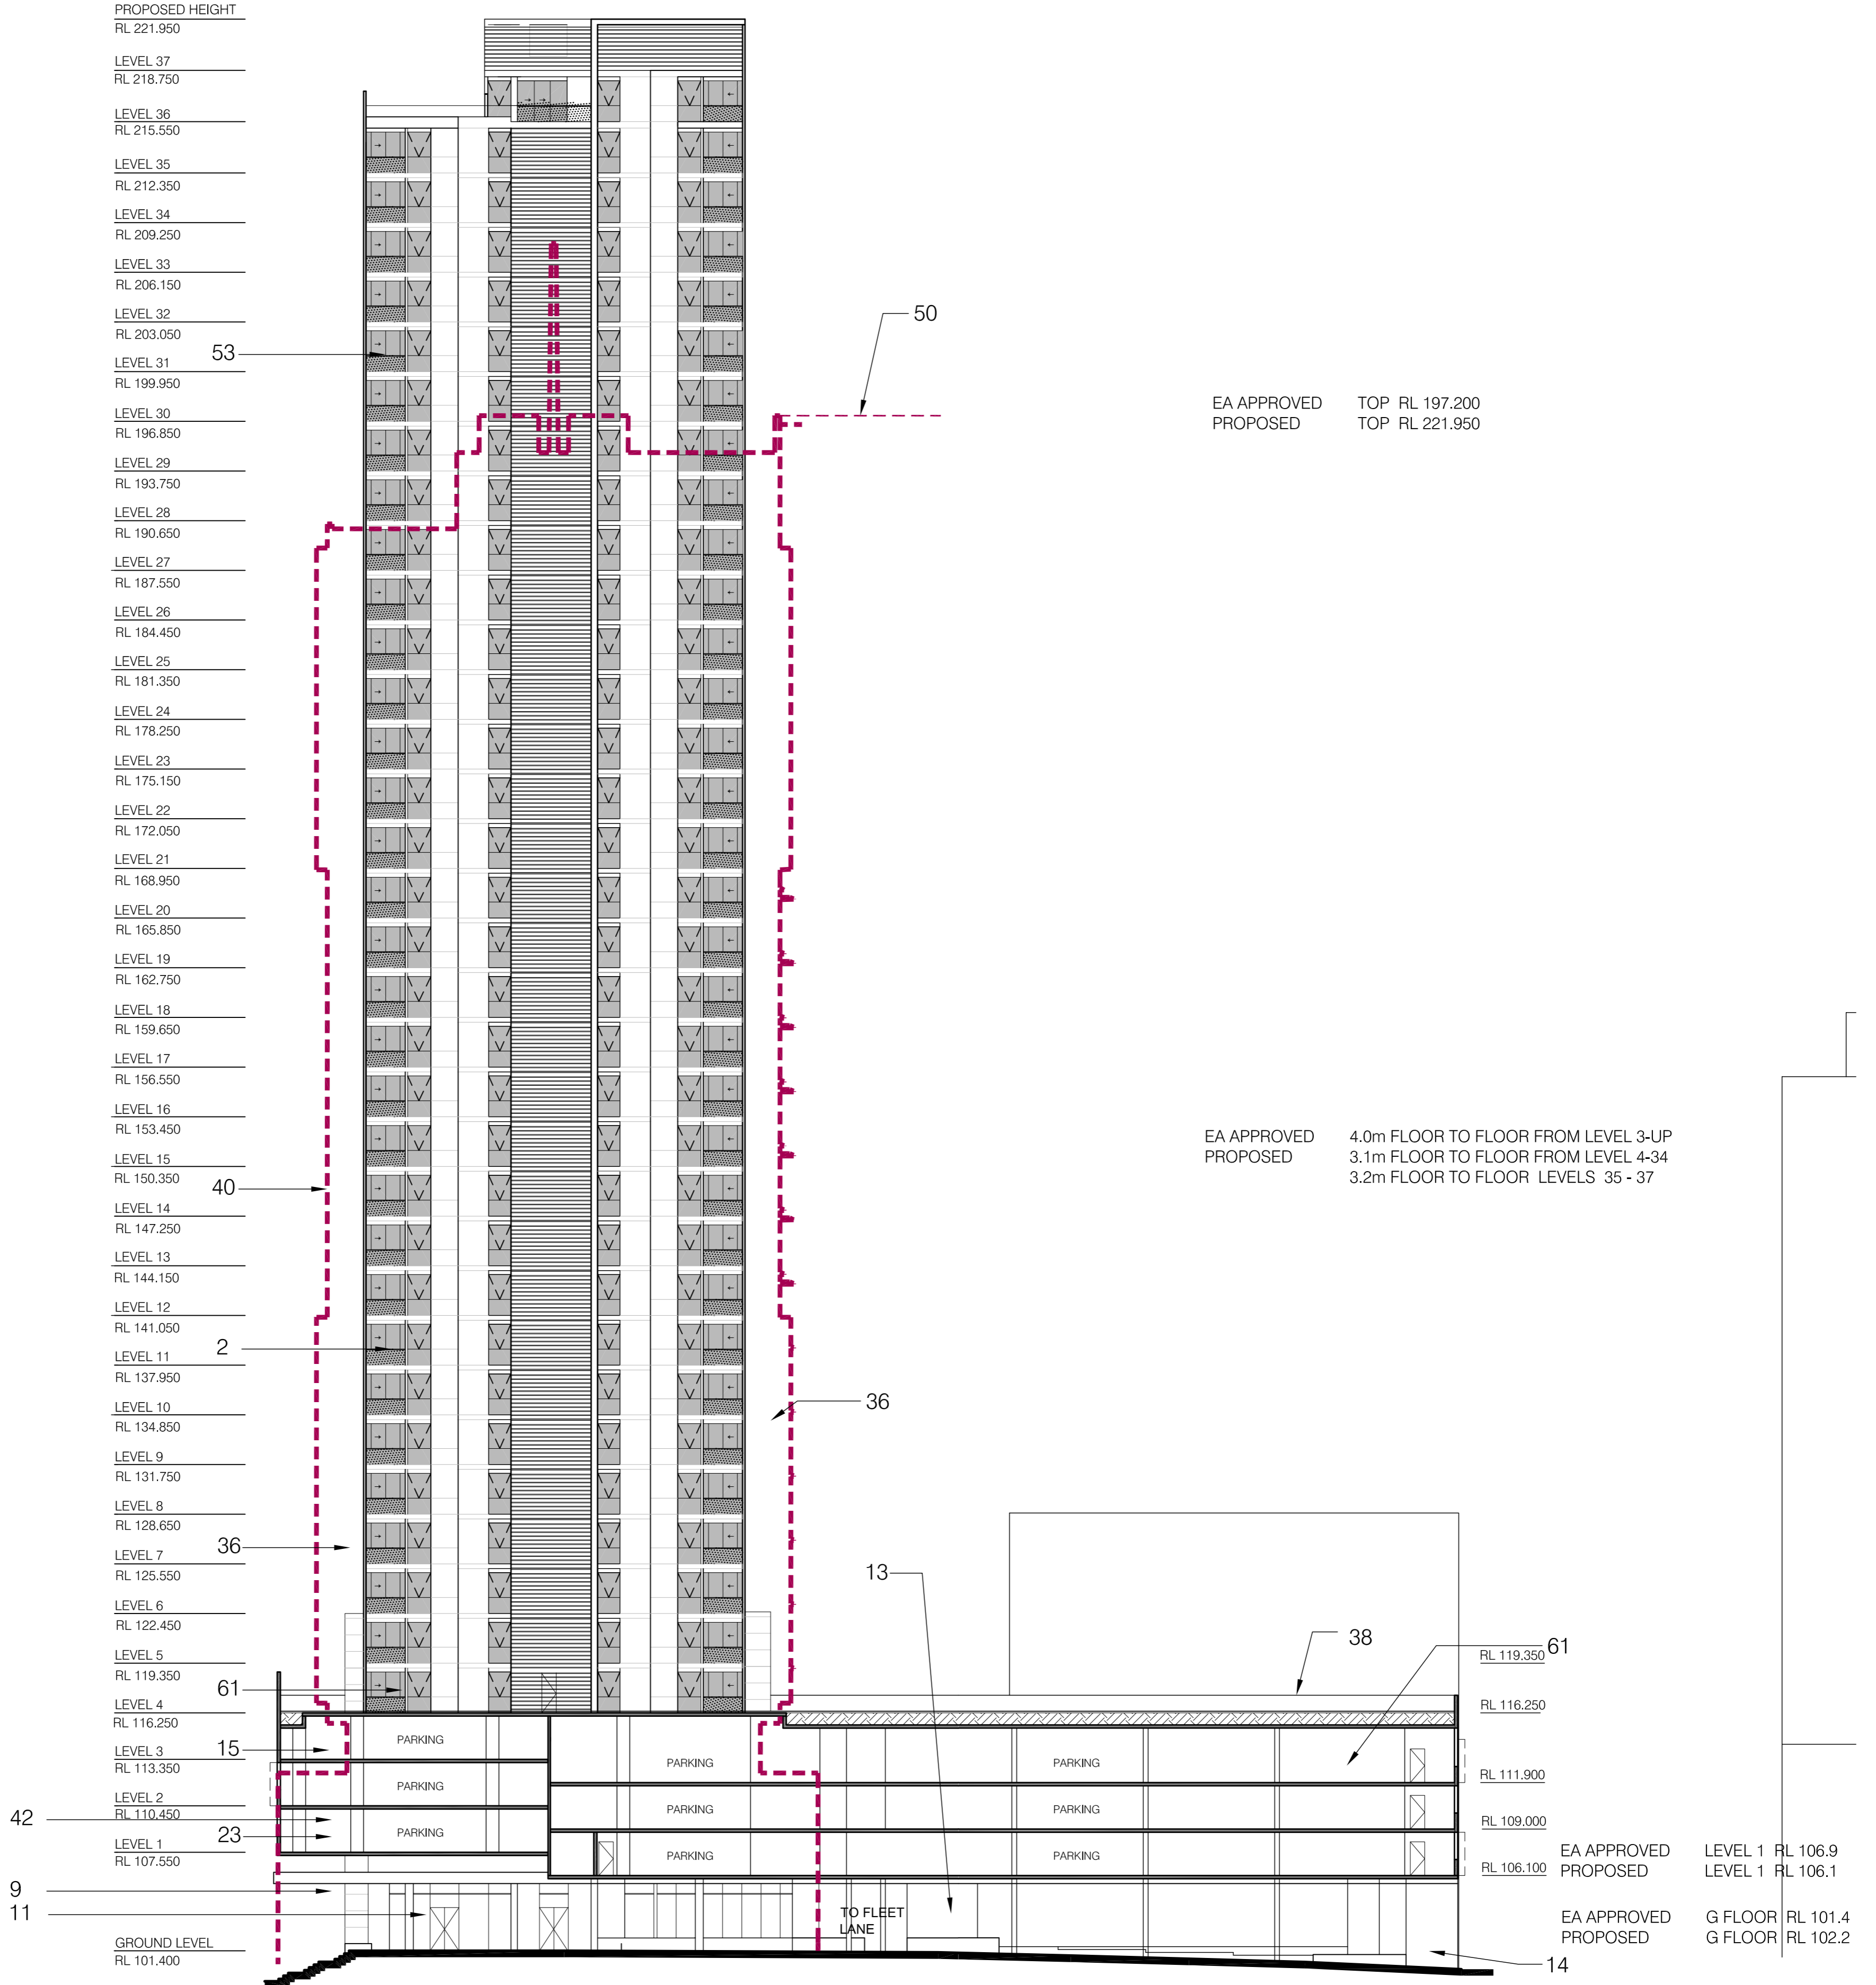

Revisions

Client
Merrion Group
Level 11 Merrion Tower,
528 Kent St,
Sydney NSW 2000

Architect
PTW Architects
Level 13, 9 Castlereagh St
Sydney NSW Australia 2000
T 612 9232 5877
F 612 9221 4139
www.ptw.com.au

Contractor
Planner
Structural
Services
Landscape
Acoustics
Traffic

Project No. 212007
Scale: 1:250@A1:1:500@A3
Date: 10/09/2009
Drawn: AL/AN
Checked: EA
Approved: SP

MERRITON THOMAS STREET
Thomas Street/ Albert Avenue
Chatswood NSW 2067

BUILDING 2
ELEVATION - EAST
A-0124
SECTION 75 W SUBMISSION

11/2012
18/12/09
09/11/09

Do not scale from drawings. Verify all dimensions on site before commencing work. Copying or the reproduction of this drawing is strictly prohibited without the consent of PTW Architects P/L.