

F	STW Modification 6	06.2013
E	Section 75W Submission	11.2012
D	CC Submission/Council comments forwarded 11.07.2012	
C	Consent/Council Certificate Submission	2.07.2012
B	ISSUE FOR CC	12.06.2012

Do not scale from drawings. Verify all dimensions on site before commencing work. Copying or the reproduction of this drawing is strictly prohibited without the consent of PTW Architects P/L.

Client
Merton Group
Level 11 Merton Tower,
528 Kent St,
Sydney NSW 2000

Architect

PTW Architects

Level 13, 9 Castlereagh St
Sydney NSW Australia 2000
T 612 9232 5877
F 612 9221 4139
www.ptw.com.au


Contractor

Consultants

- | | |
|------------|---|
| Planner | - |
| Structural | - |
| Services | - |
| Landscape | - |
| Acoustics | - |
| Traffic | - |

MERTON THOMAS STREET
Thomas Street/ Albert Avenue
Cherrywood NSW 2067

Project No. 212007
Scale: 1:200@A1:1:400@A3
Date: APRIL 2012
Drawn: EADH
Checked: EA
Approved: SP

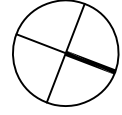

BASEMENT 3 PLAN

A-0117 F
SECTION 75 W MODIFICATION 6



LEGEND

- | | |
|-----|------------------------|
| E/A | - EXHAUST AIR RISER |
| S/A | - SUPPLY AIR |
| S/P | - STAIR PRESSURISATION |
| F/S | - FIRE STAIR |
| L1 | - LIFT 1 |
| PL1 | - COUNCIL LIFT |
| PS | - COUNCIL STAIR |
| E | - ELECTRICAL |

COUNCIL

RESIDENTIAL

CHILD CARE

SERVICED APARTMENTS

