

D SZW Modification 6	05/2013
C Section 75W Submission	11/2012

Do not scale from drawings. Verify all dimensions on site before commencing work. Copying or the reproduction of this drawing is strictly prohibited without the consent of PTW Architects P/L.

Client
Merton Group
Level 11 Merton Tower,
528 Kent St,
Sydney NSW 2000

Architect

PTW Architects
PTW


Level 13, 9 Castlereagh St
Sydney NSW Australia 2000
T 612 9232 5877
F 612 9221 4139
www.ptw.com.au

Contractor

- Consultants
- Planner
 - Structural
 - Services
 - Landscape
 - Acoustics
 - Traffic

MERTON THOMAS STREET
Thomas Street/ Albert Avenue
Cherrywood NSW 2067

Project No. 212007
Scale: 1:200@A1 1:400@A3
Date: 10/9/2009
Drawn DH
Checked EA
Approved SP

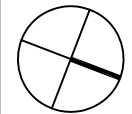

LEVEL 36 PLAN

A-0109 **D**
SECTION 75 W MODIFICATION 6



01 SERVICED APARTMENT - LEVEL 36
1:200

02 RESIDENTIAL APARTMENTS - LEVEL 36
1:200