

D 575W Modification 6	05.2013
C Section 75W Submission	...11.2012
B EA Submission	18.12.09
A submitted for test of adequacy	09.11.09

Do not scale from drawings. Verify all dimensions on site before commencing work. Copying or the reproduction of this drawing is strictly prohibited without the consent of PTW Architects P/L.

Client
Merton Group
Level 11 Merton Tower,
528 Kent St,
Sydney NSW 2000

Architect

PTW Architects

PTW


Level 13, 9 Castlereagh St
Sydney NSW Australia 2000
T 612 9232 5877
F 612 9221 4139
www.ptw.com.au

Contractor

Consultants	
Planner	-
Structural	-
Services	-
Landscape	-
Acoustics	-
Traffic	-


MERTON THOMAS STREET
Thomas Street/ Albert Avenue
Cherrywood NSW 2067

Project No.	212007
Scale:	1:200/EA1:1:400@A3
Date:	10/09/2009
Drawn	DH
Checked	EA
Approved	SP

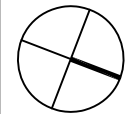

LEVEL 34-35 PLAN

A-0108 **D**
SECTION 75 W MODIFICATION 6

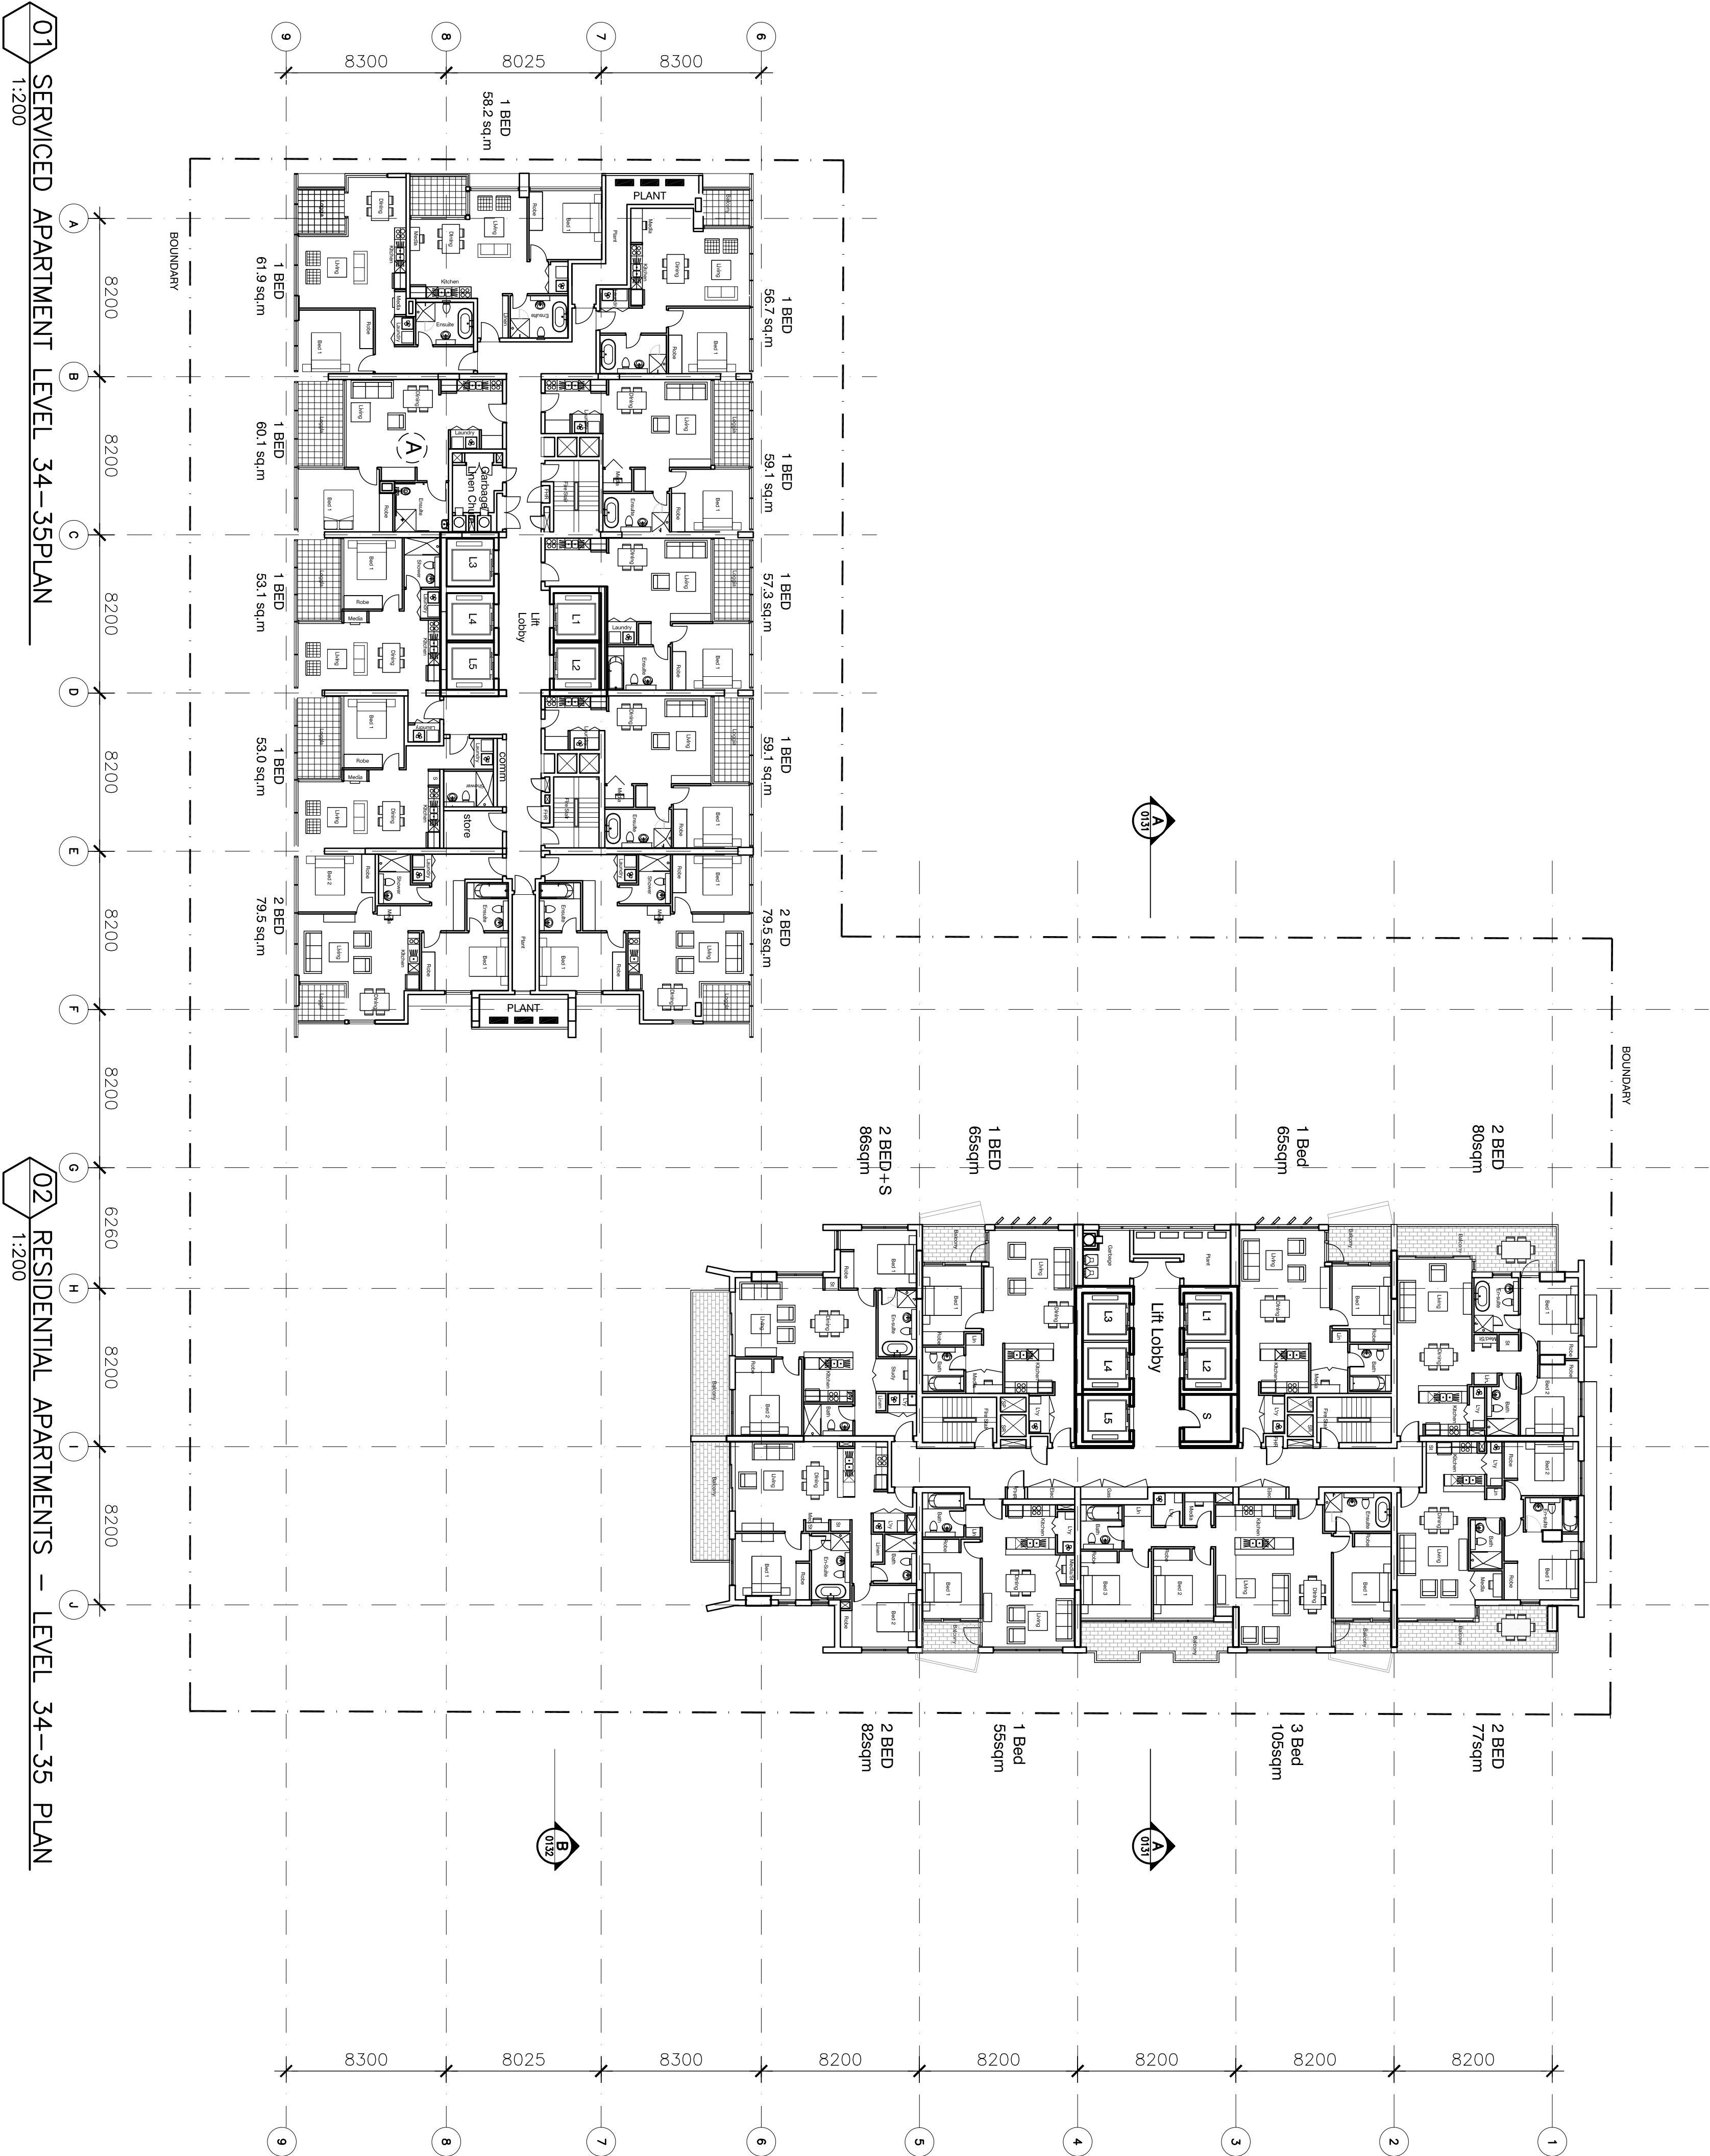

01 SERVICED APARTMENT LEVEL 34-35 PLAN
1:200

02 RESIDENTIAL APARTMENTS - LEVEL 34-35 PLAN
1:200