

D	75W Modification 6	05/2013
C	Section 75W Submission	11/2012
B	EA Submission	18/12/09
A	submitted for Test of adequacy	09/11/09

Do not scale from drawings. Verify all dimensions on site before commencing work. Copying or the reproduction of this drawing is strictly prohibited without the consent of PTW Architects P/L.

Client
Meriton Group
Level 11 Meriton Tower,
528 Kent St,
Sydney NSW 2000

Architect

PTW Architects
PTW



Level 13, 9 Castlereagh St
Sydney NSW Australia 2000
T 612 9232 5877
F 612 9221 4139
www.ptw.com.au

Contractor

Consultants	
Planner	-
Structural	-
Services	-
Landscape	-
Acoustics	-
Traffic	-

MERITON THOMAS STREET
Thomas Street/ Albert Avenue
Chatswood NSW 2067

Project No.	212007
Scale:	1:200/6A1:1:400@A3
Date:	10/09/2009
Drawn	DH
Checked	CAH
Approved	SP

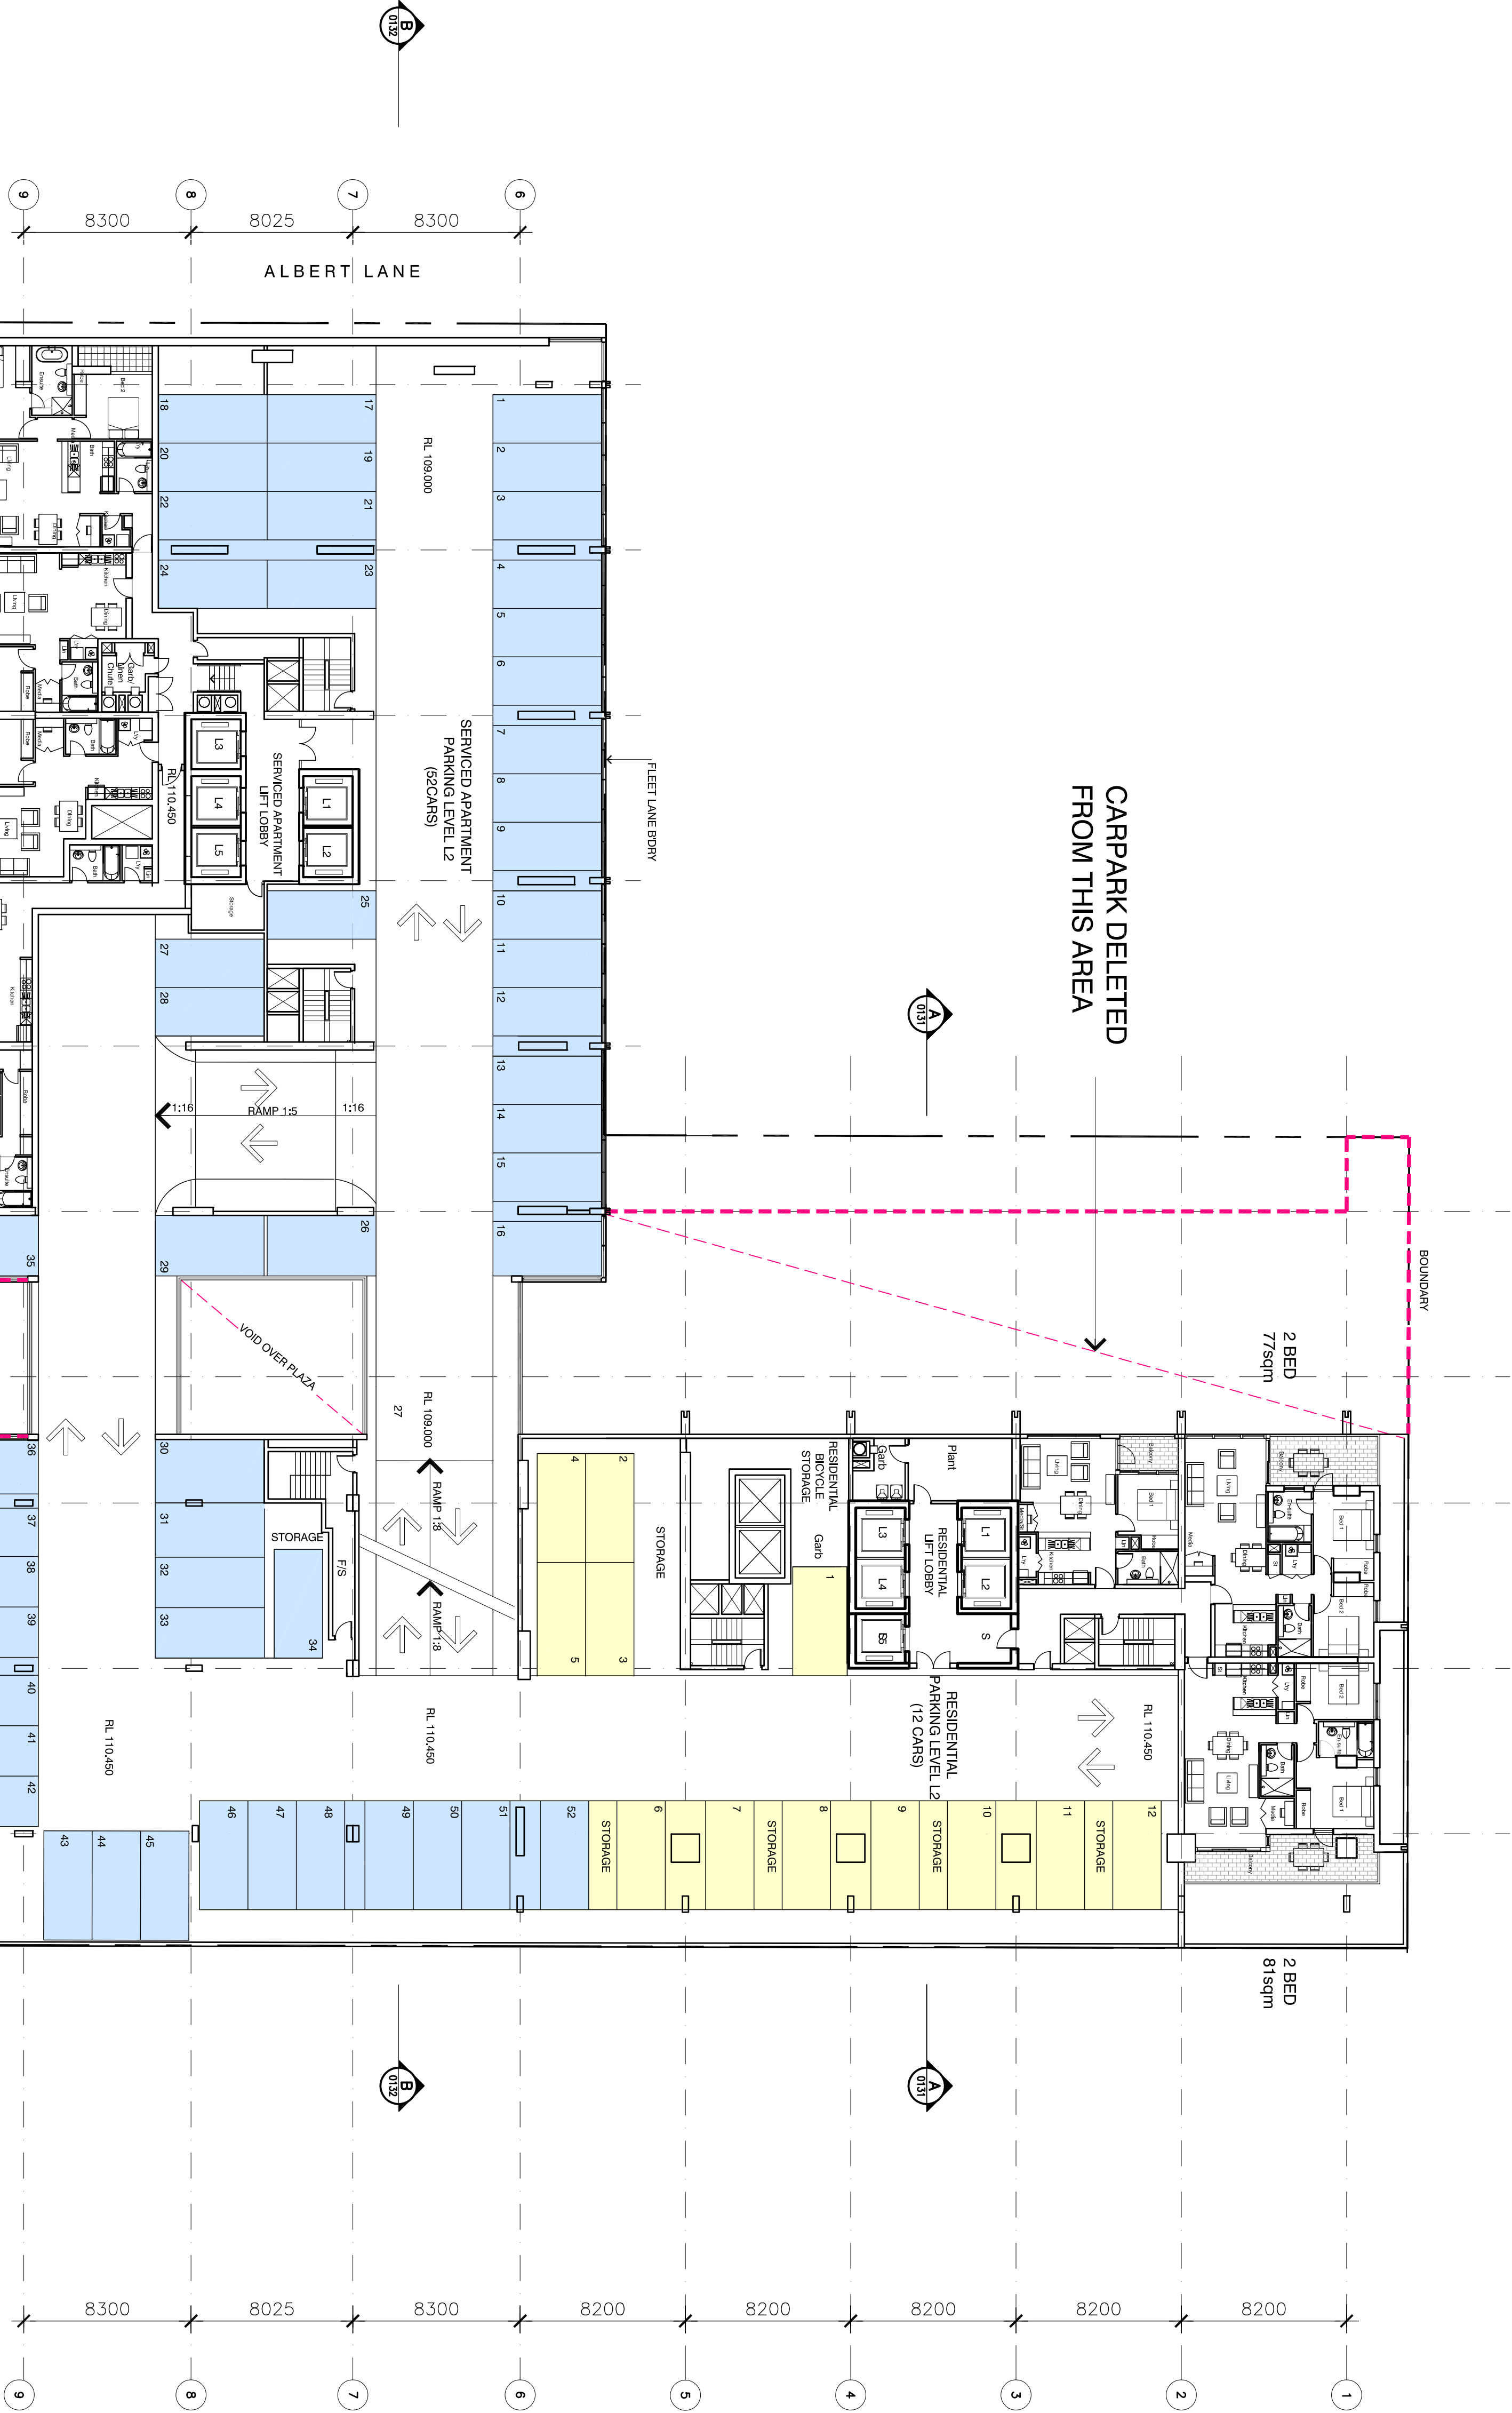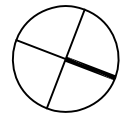

1 LEVEL 2 CAR PARKING
1:200 FLOOR PLAN

- COUNCIL
- RESIDENTIAL
- CHILD CARE
- SERVICED APARTMENTS