

F	SW75 Modification 6	05/2013
E	Section 75W Submission	11/2012
D	CC Submission/ Council comments funded 11/07/2012	
C	Construction Certificate Submission	2/07/2012
B	ISSUE FOR CC	12/08/2012
A	EA Submission	18/12/09

Do not scale from drawings. Verify all dimensions on site before commencing work. Copying or the reproduction of this drawing is strictly prohibited without the consent of PTW Architects PL

Client
Merton Group
 Level 11 Merton Tower,
 528 Kent St,
 Sydney NSW 2000

Architect
PTW Architects
 Level 13, 9 Castlereagh St,
 Sydney NSW Australia 2000
 T 612 9232 5877
 F 612 9221 4139
 www.ptw.com.au


Contractor

Consultants

Planner -
Structural -
Services -
Landscapes -
Acoustics -
Traffic -

MERTON THOMAS STREET
 Thomas Street/ Albert Avenue
 Chatswood NSW 2067

Project No. 212007
 Scale: 1:200/A:1:1400/A:3
 Date: 05/2012
 Drawn: EARRB
 Checked: EA
 Approved: SP

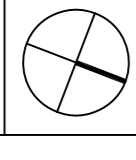

LEGEND

E/A	- EXHAUST AIR RISER	
S/A	- SUPPLY AIR	
S/P	- STAIR PRESSURISATION	
F/S	- FIRE STAIR	
L1	- LIFT 1	
PL1	- COUNCIL LIFT	
PS	- COUNCIL STAIR	
E	- ELECTRICAL	

	COUNCIL	
	RESIDENTIAL	
	CHILD CARE	
	SERVICED APARTMENTS	



1 BASEMENT 1 PLAN
 1:200

BASEMENT 1 PLAN
A-0115 **F**
 SECTION 75 W MODIFICATION 6