

|                                  |          |
|----------------------------------|----------|
| D 975W Modification 6            | 05.2013  |
| C Section 75W Submission         | 11.2012  |
| B EA Submission                  | 18.12.09 |
| A submitted for Test of adequacy | 09.11.09 |

Do not scale from drawings. Verify all dimensions on site before commencing work. Copying or the reproduction of this drawing is strictly prohibited without the consent of PTW Architects P/L.

Client  
**Merton Group**  
Level 11 Merton Tower,  
528 Kent St,  
Sydney NSW 2000

Architect  
**PTW Architects**  
Level 13, 9 Castlereagh St  
Sydney NSW Australia 2000  
T 612 9232 5877  
F 612 9221 4139  
www.ptw.com.au


Contractor

Consultants

- Planner
- Structural
- Services
- Landscape
- Acoustics
- Traffic

**MERTON THOMAS STREET**  
Thomas Street/ Albert Avenue  
Cherrywood NSW 2067

Project No. 212007  
Scale: NTS  
Date: 10/09/2009  
Drawn DH  
Checked -  
Approved

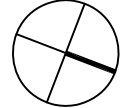

SITE ANALYSIS

**A-0002** **D**  
SECTION 75W MODIFICATION 6

