

LEGEND

1. DELETION OF STAIR
2. DELETION OF PUBLIC LIFTS & STAIRS, REPLACED WITH CAR PARKING
4. DELETION OF CAR PARKING, REPLACED WITH RAMP
5. LEVELS ADJUSTED
6. DELETION OF SERVICED APARTMENT LIFTS, REPLACED WITH CAR PARKING AND RAMP
7. DELETION OF CAR PARKING SPACES, REPLACED WITH PUBLIC LIFT & STAIR

B2 PREVIOUS LEVELS

RL 92.050
RL 93.500

B2 PROPOSED LEVELS

RL 91.150
RL 92.600



LEGEND


- E/A - EXHAUST AIR RISER
- S/A - SUPPLY AIR
- S/P - STAIR PRESSURISATION
- F/S - FIRE STAIR
- L1 - LIFT 1
- PL1 - COUNCIL LIFT
- PS - COUNCIL STAIR
- E - ELECTRICAL

COUNCIL

RESIDENTIAL

CHILD CARE/RETAIL

SERVICED APARTMENTS

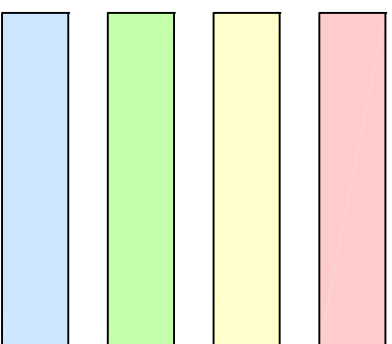

1 BASEMENT 2 PLAN
1:200

Revisions

E	Basement changes	04/2013
D	CC Submission Council comments funded 11/07/2012	
C	Construction Certificate Submission	2/07/2012
B	EA SUBMISSION	18/12/2009

Do not scale from drawings. Verify all dimensions on site before commencing work. Copying or the reproduction of this drawing is strictly prohibited without the consent of PTW Architects P/L.

Client
Meriton Group
Level 11 Meriton Tower,
528 Kent St,
Sydney NSW 2000

Architect


PTW Architects
Level 13, 9 Castlereagh St
Sydney NSW Australia 2000
T 612 9232 5877
F 612 9221 4139
www.ptw.com.au

Contractor

- Consultants
- Planner
 - Structural
 - Services
 - Landscape
 - Acoustics
 - Traffic

MERITON THOMAS STREET
Thomas Street/ Albert Avenue
Cherrywood NSW 2067

Project No. 212007
Scale: 1:200@A1:1:400@A3
Date: APRIL 2012
Drawn: EARB
Checked: EA
Approved: SP

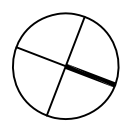

BASEMENT 2 PLAN

A-0112 E
CONSTRUCTION CERTIFICATE

MP 09_0066
APPROVED 28 SEPTEMBER 2010 (MOD 3)