

LEGEND

1. DELETION OF STAIR
2. DELETION OF PUBLIC LIFTS & STAIRS, REPLACED WITH CAR PARKING
3. DELETION OF CAR PARKING, REPLACED WITH RAMP
4. DELETION OF SERVICED APARTMENT LIFTS, REPLACED WITH CAR PARKING AND RAMP
5. LEVELS ADJUSTED
6. DELETION OF CAR PARKING SPACES, REPLACED WITH PUBLIC LIFT & STAIR
7. DELETION OF CAR PARKING SPACES, REPLACED WITH STORAGE
10. DELETION OF CAR PARKING SPACES, REPLACED WITH STORAGE

B2 PREVIOUS LEVELS

RL 92.050
RL 93.300

B2 PROPOSED LEVELS

RL 91.150
RL 92.600



LEGEND


- E/A - EXHAUST AIR RISER
- S/A - SUPPLY AIR
- S/P - STAIR PRESSURISATION
- F/S - FIRE STAIR
- L1 - LIFT 1
- PL1 - COUNCIL LIFT
- PS - COUNCIL STAIR
- E - ELECTRICAL

COUNCIL

RESIDENTIAL

CHILD CARE/RETAIL

SERVICED APARTMENTS

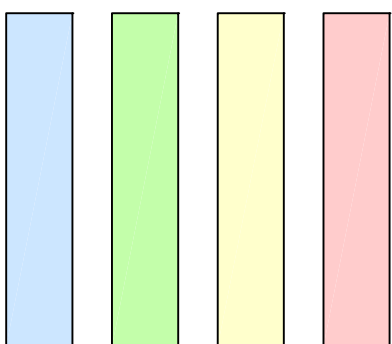

1 BASEMENT 2 PLAN
1:200

Revisions

G. Basement changes	27.05.2013
F. Basement changes	22.05.2013
E. Basement changes	04.2013
D. CC Submission Council comments funded 11.07.2012	
C. Construction Certificate Submission	2.07.2012
B. EA SUBMISSION	18.12.2009

Do not scale from drawings. Verify all dimensions on site before commencing work. Copying or the reproduction of this drawing is strictly prohibited without the consent of PTW Architects P/L.

Client
Merton Group
Level 11 Merton Tower,
528 Kent St,
Sydney NSW 2000

Architect


PTW
PTW Architects
Level 13, 9 Castlereagh St
Sydney NSW Australia 2000
T 612 9232 5877
F 612 9221 4139
www.ptw.com.au

Contractor

- Consultants
- Planner
 - Structural
 - Services
 - Landscape
 - Acoustics
 - Traffic

MERTON THOMAS STREET
Thomas Street, Albert Avenue
Cherrywood NSW 2067

Project No.	212007
Scale:	1:200@A1:1:400@A3
Date:	APRIL 2012
Drawn	EARB
Checked	EA
Approved	SP

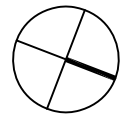

BASEMENT 2 PLAN

MP 09_0066
APPROVED 28 SEPTEMBER 2010 (MOD 3)

A-0112 G
CONSTRUCTION CERTIFICATE