
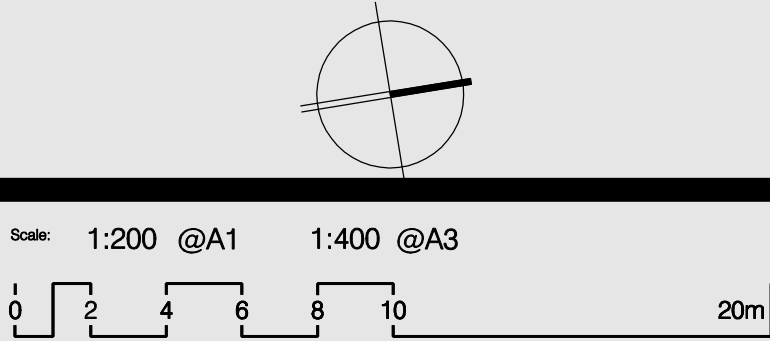


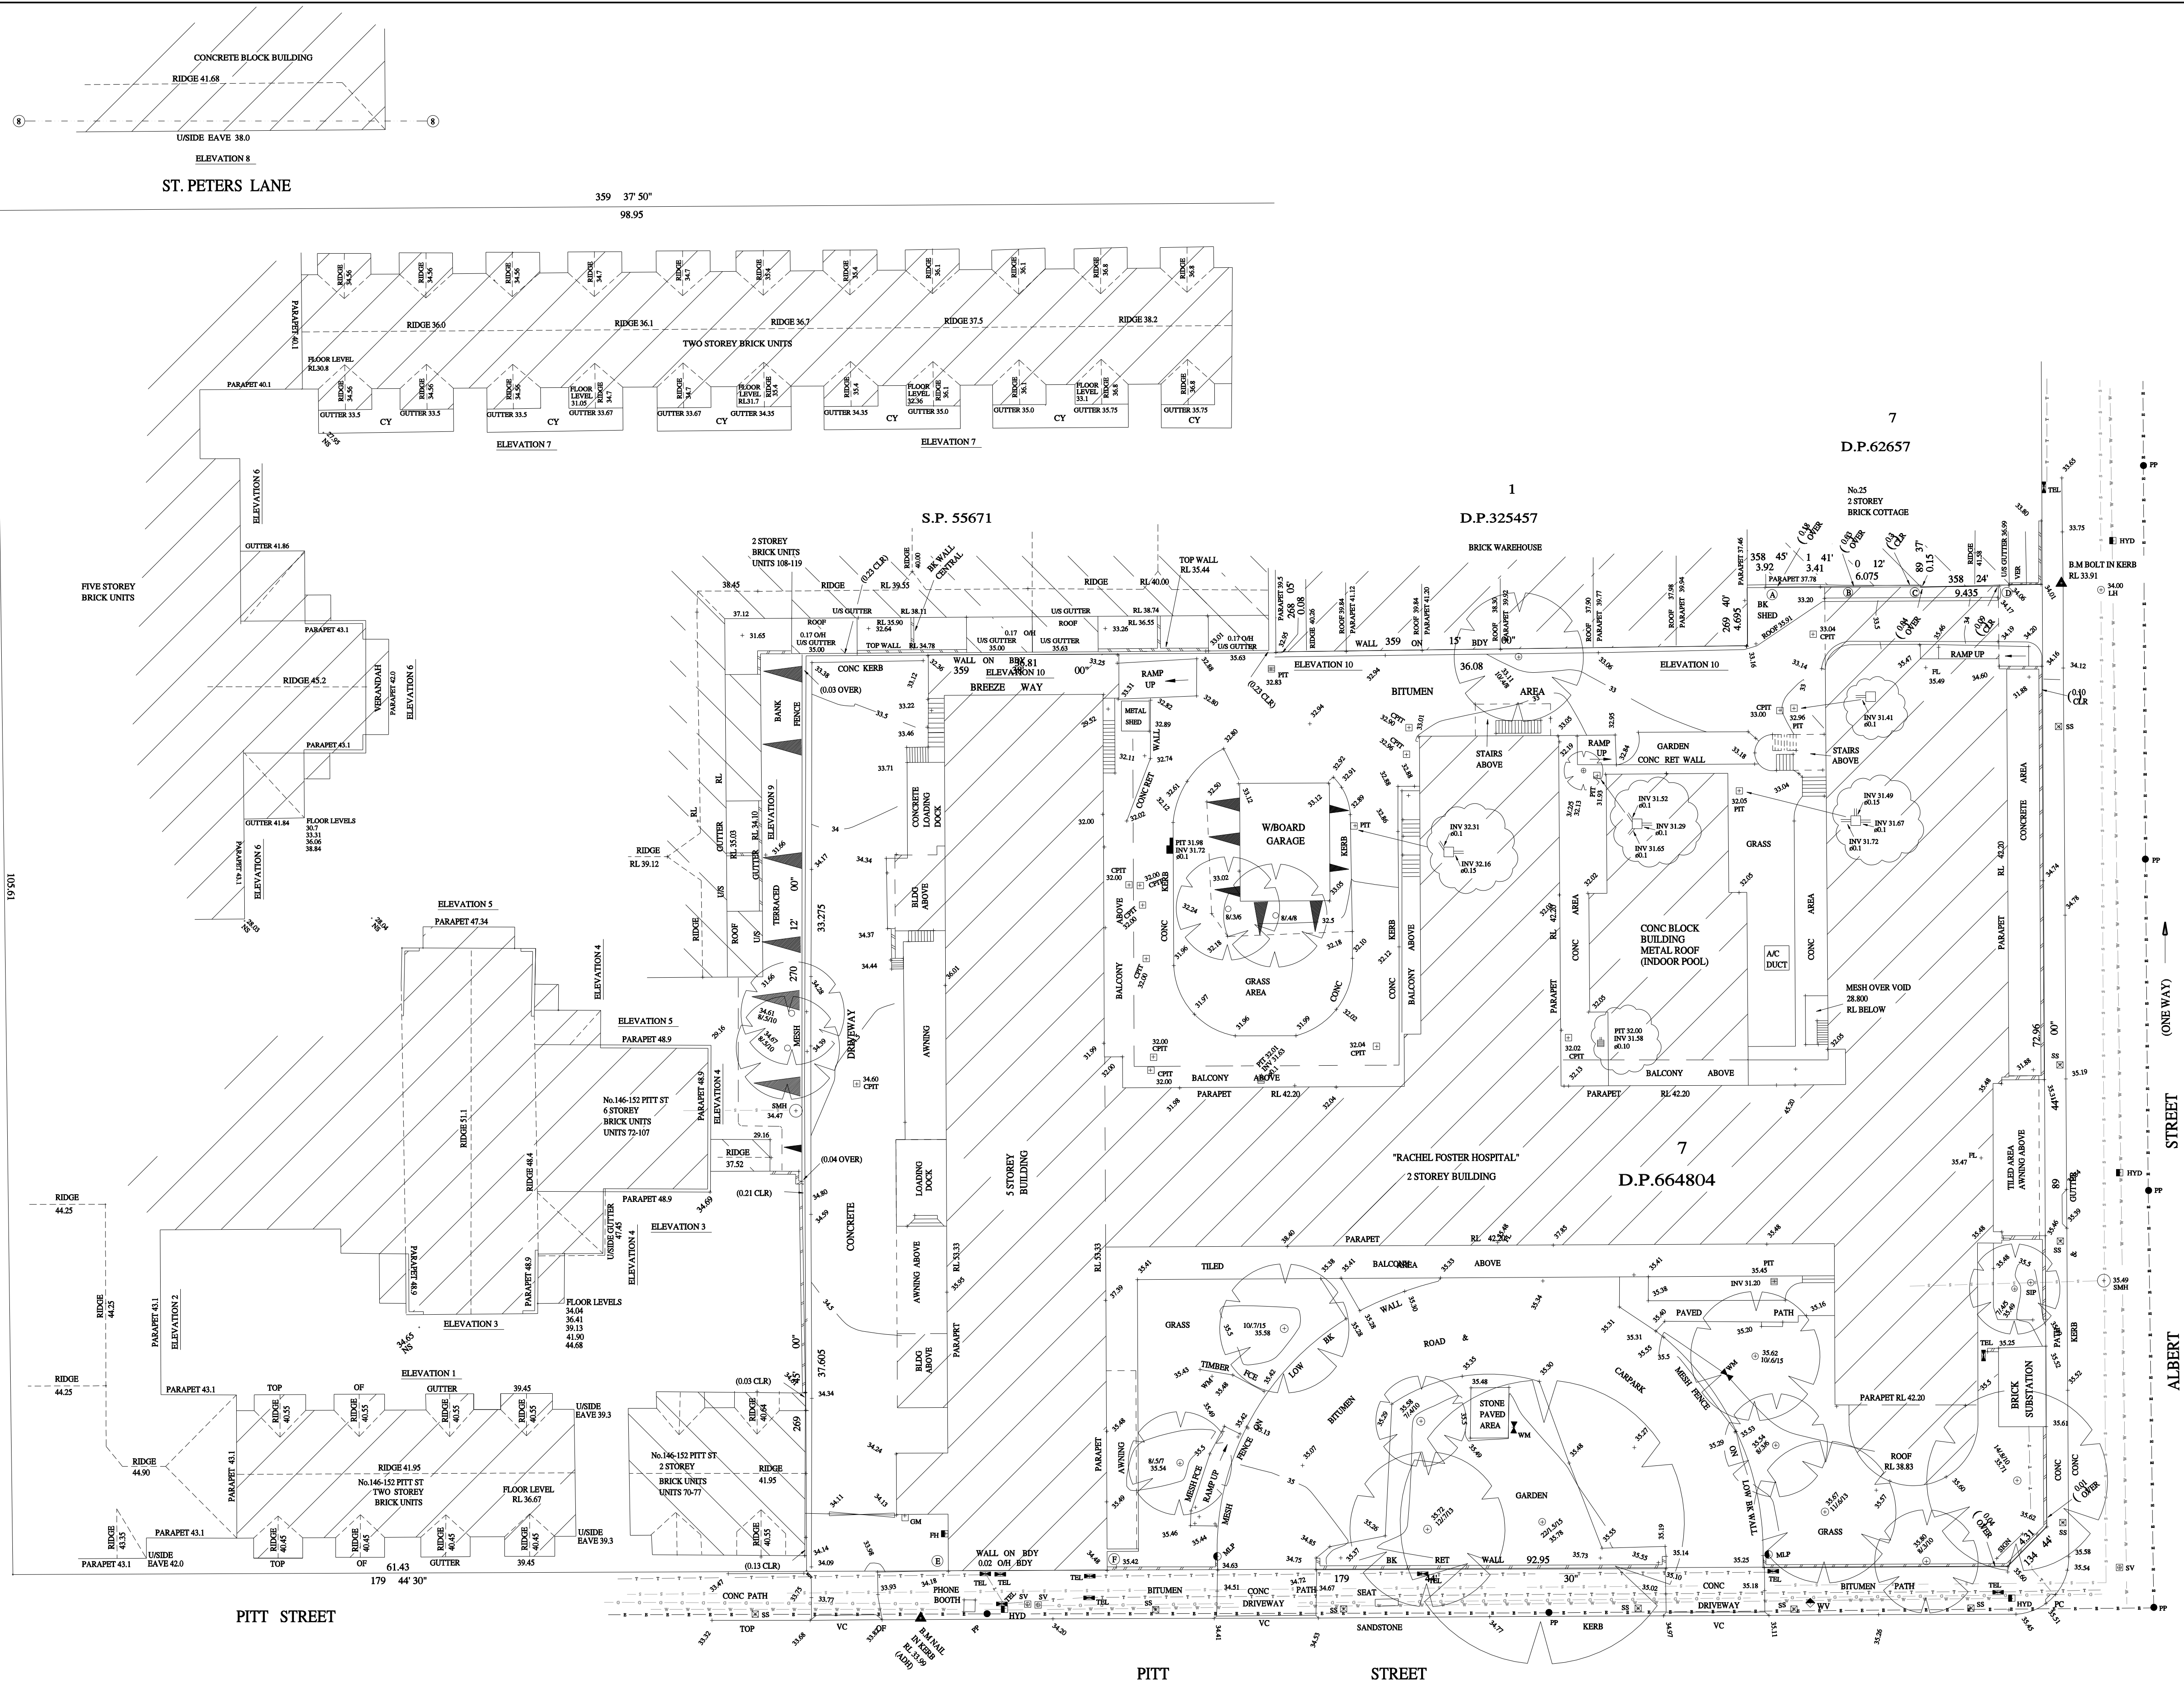

ARCHITECTURE & BUILDING WORKS
2/37 Fern Road,
Arlcliffe NSW 2205
P.O. Box 501, Dulwich Hill, 2203
Australia
Tel: (02) 9599 6411
Fax: (02) 9599 6488
Email: theobw@wbw.com.au

Architects
Construction Managers
Interior Designers
Town Planners

PROJECT
PITT ST REDFERN
ADDRESS
134-144 PITT ST, REDFERN

ISSUED TO THE DEPARTMENT OF PLANNING
ISSUED TO CLIENT FOR SIGN OFF
REVISION DESCRIPTION
AMENDMENTS

Drawing Number: A-001
Date Printed: 3/30/2009
Issue: B1
SITE SURVEY
AUTHORITY APPROVAL
KAYMET PTY LTD
PN 0264
THIS DRAWING SHOULD BE READ IN CONJUNCTION WITH ALL RELEVANT CONTRACTS, SPECIFICATIONS, REPORTS AND DRAWINGS. COPYRIGHT OF THIS DRAWING IS VESTED IN KAYMET PTY LTD.