


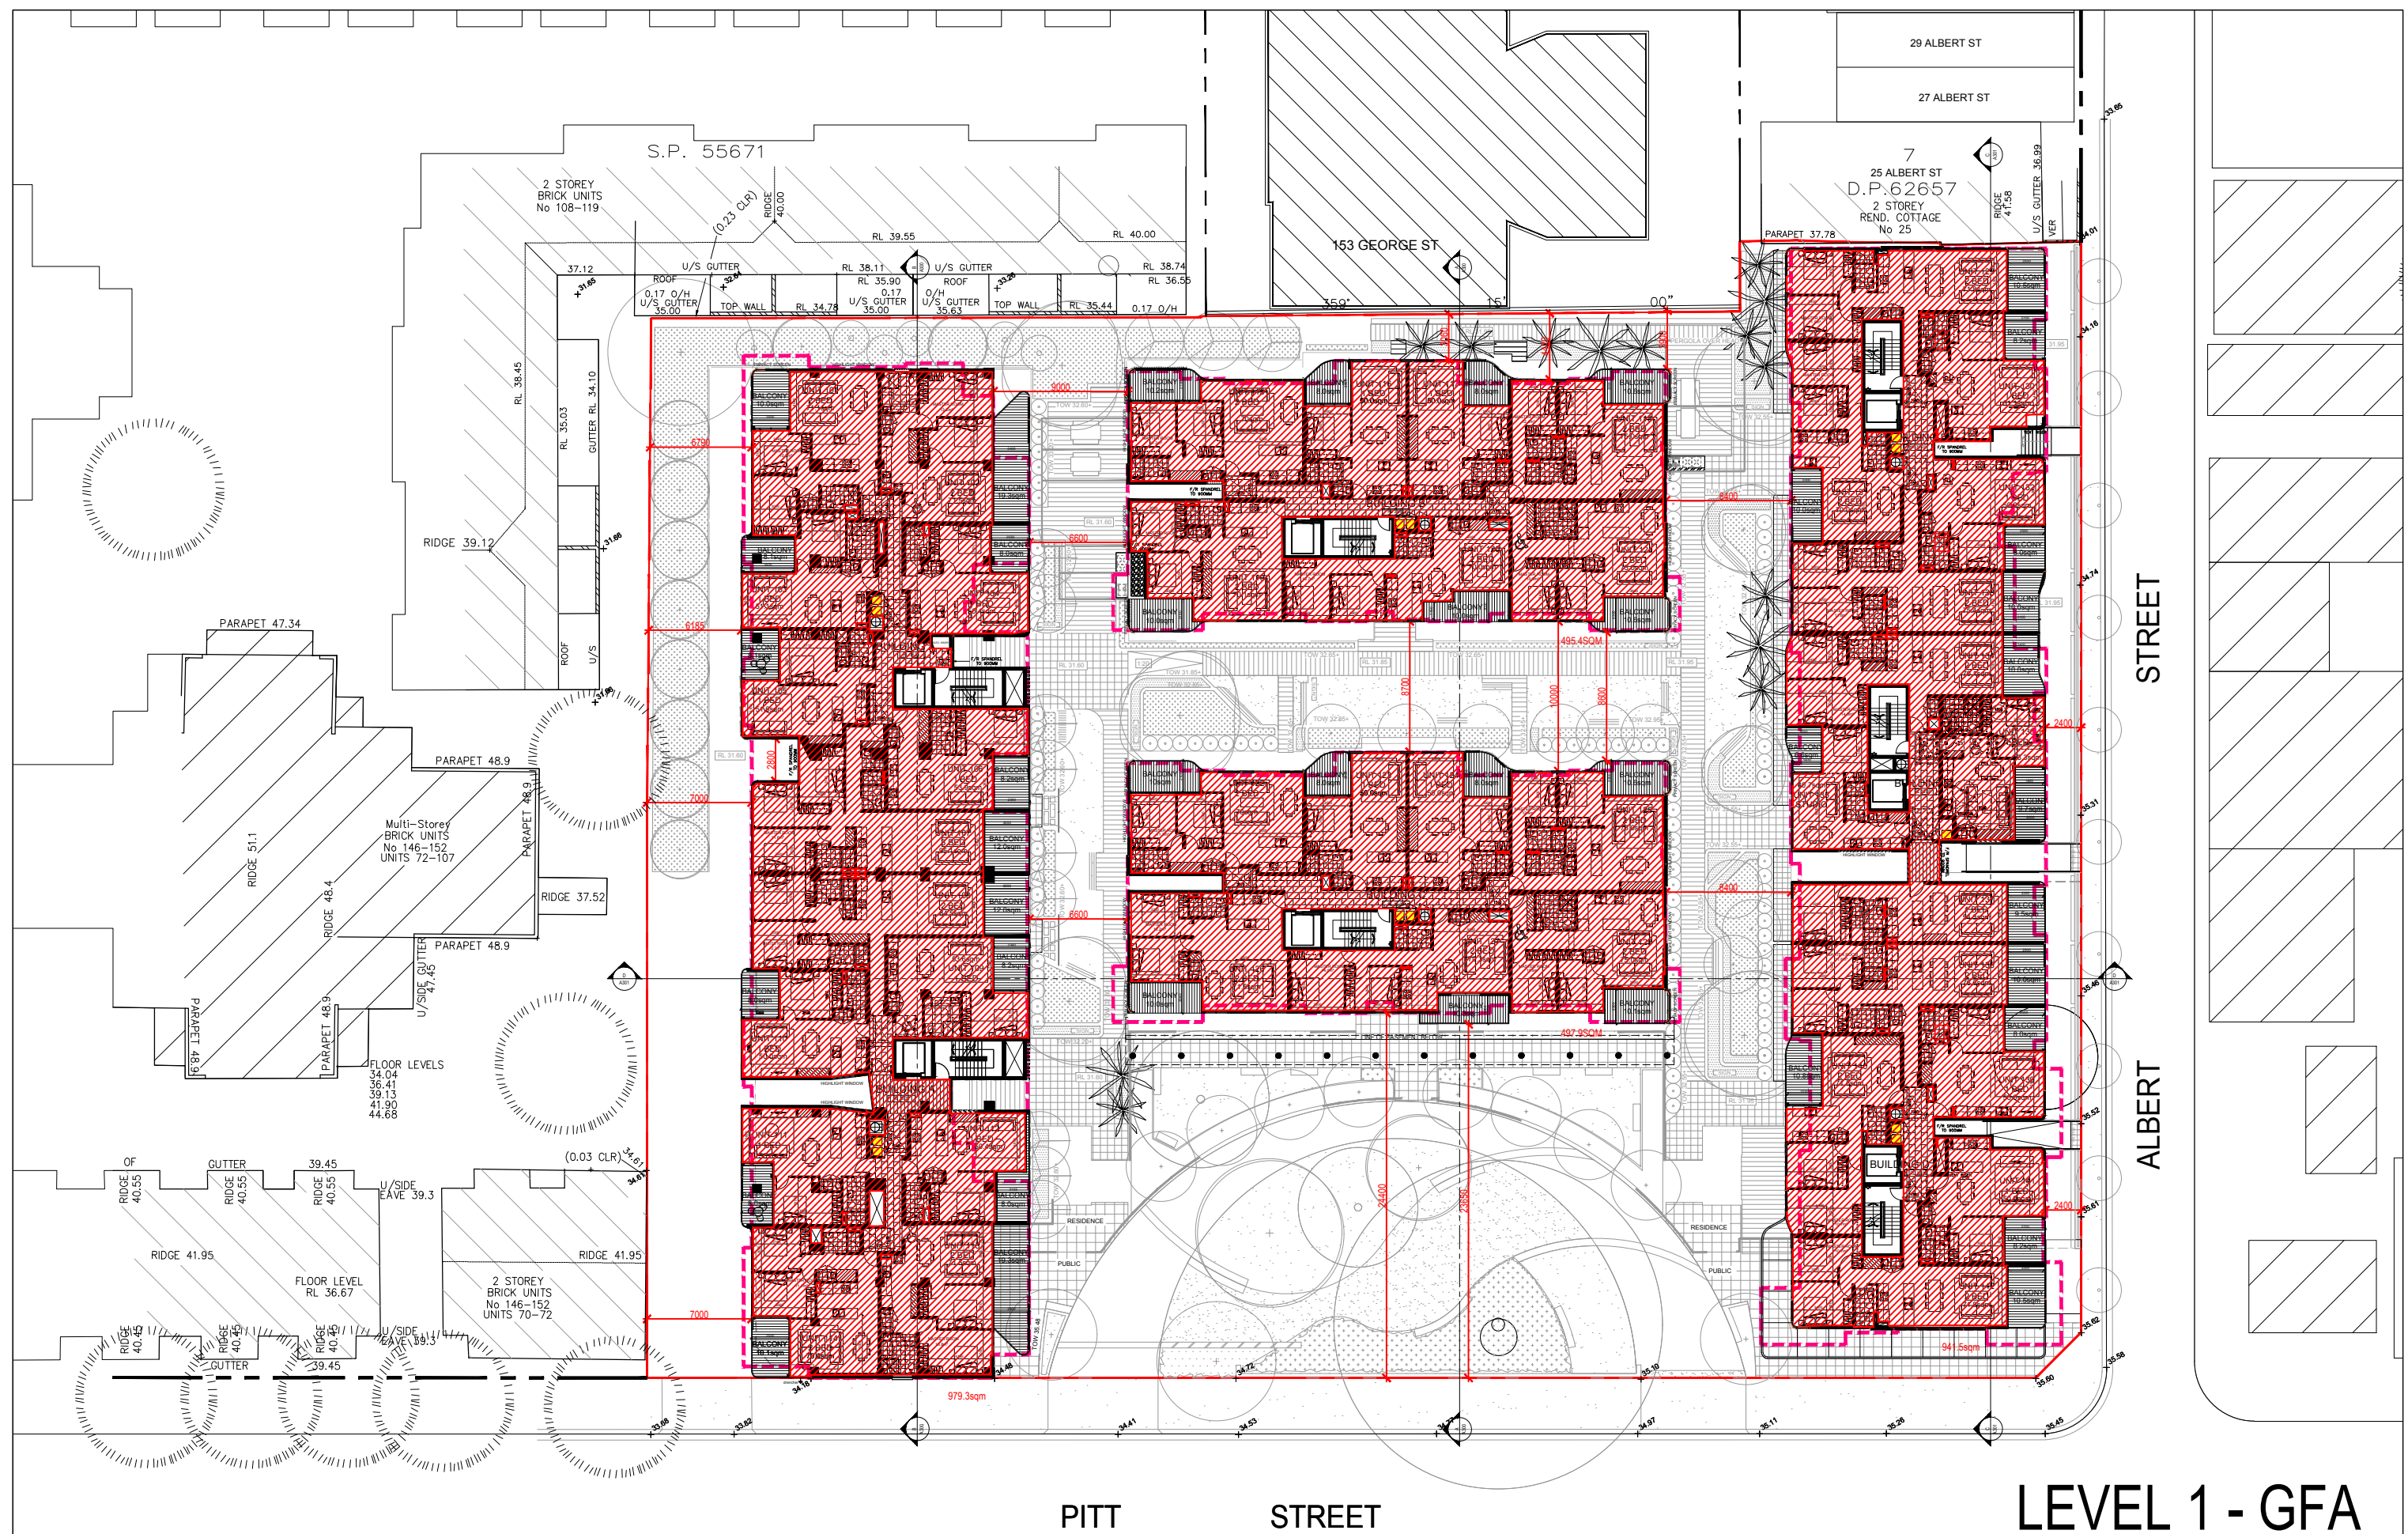

LEVEL 1 - GFA

[illegible]