



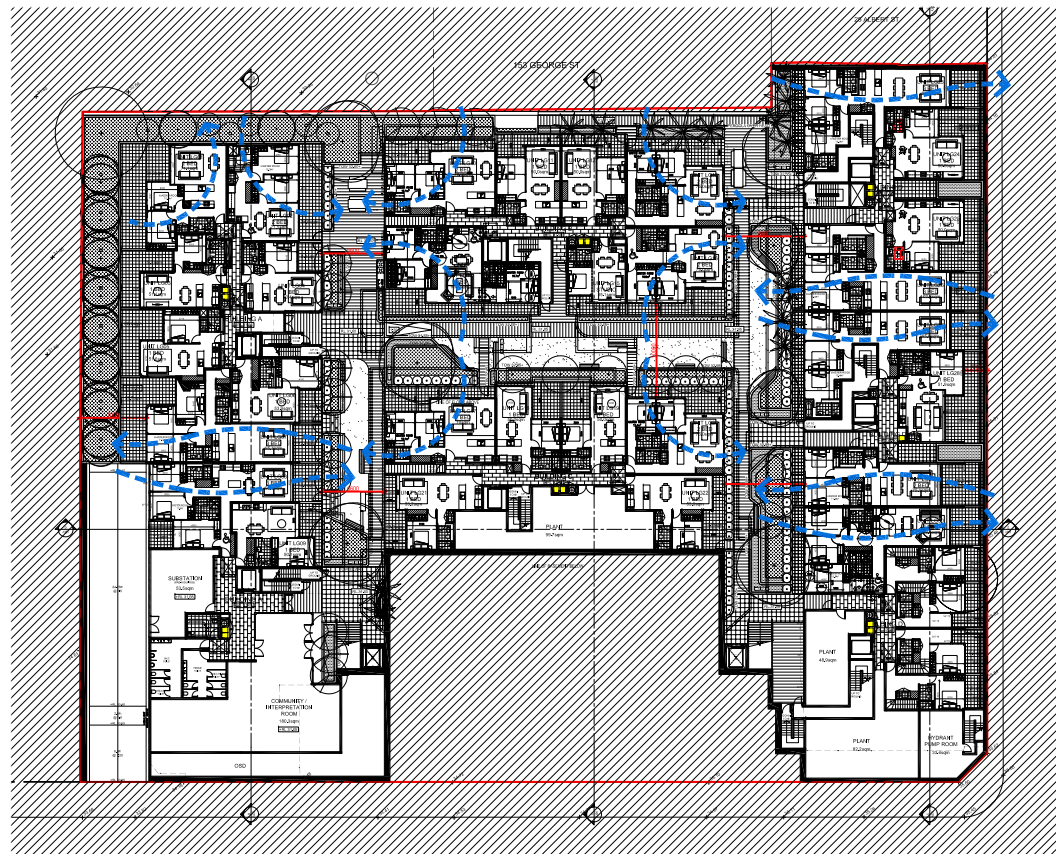


LOWER GROUND

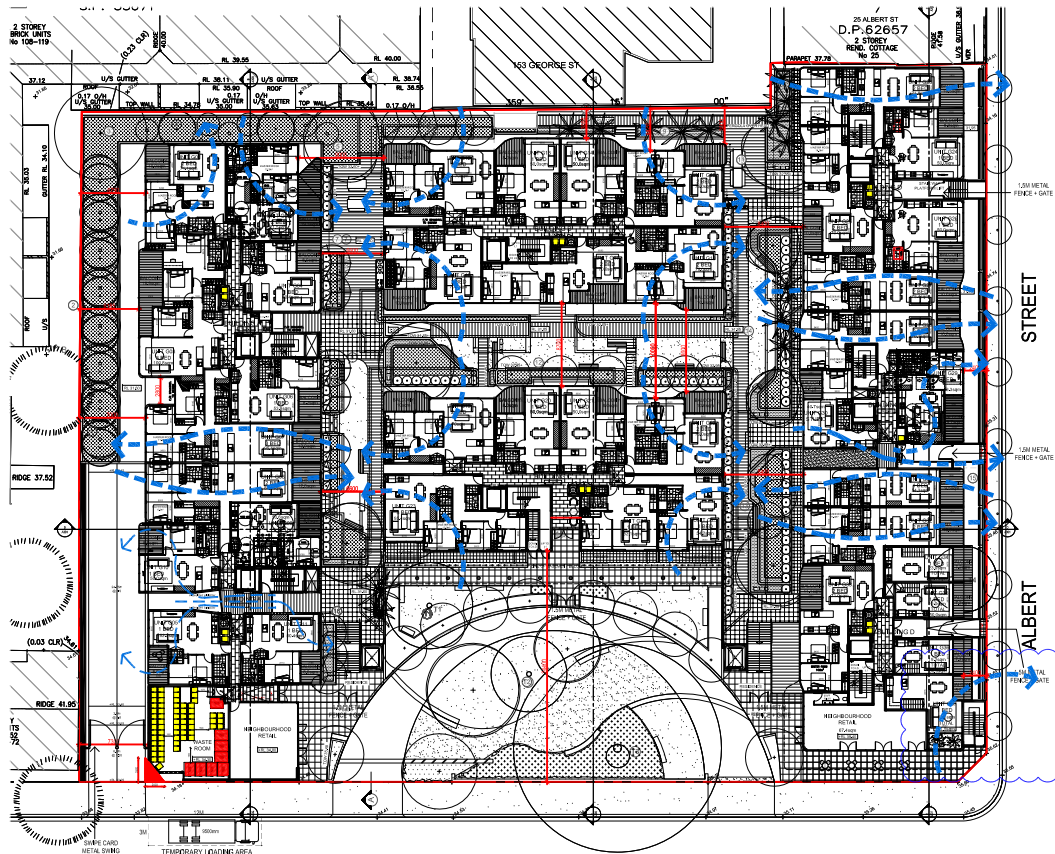


GROUND FLOOR

UNIT CROSS-VENTILATED
FOR DETAILED SCHEDULE PLEASE REFER
TO DRAWING SCHEDULE A525

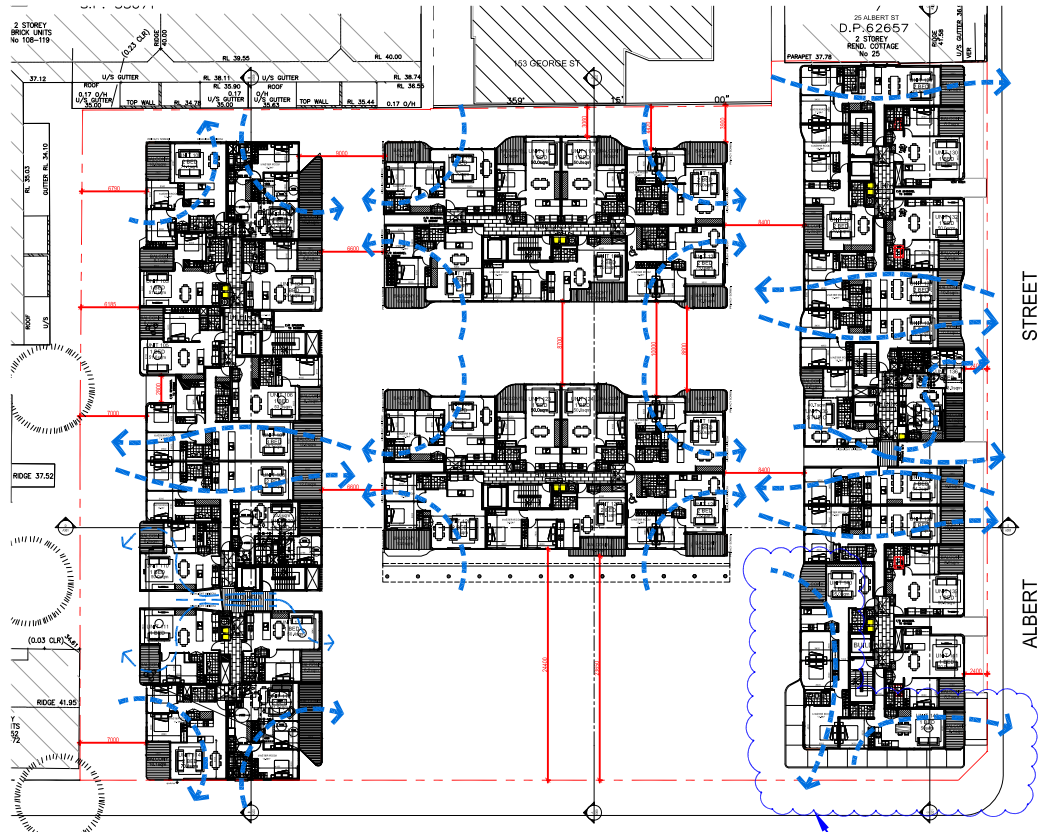

LEVEL 1

UNITS CROSS-VENTILATED
FOR DETAILED SCHEDULE PLEASE REFER
TO DRAWING SCHEDULE A525

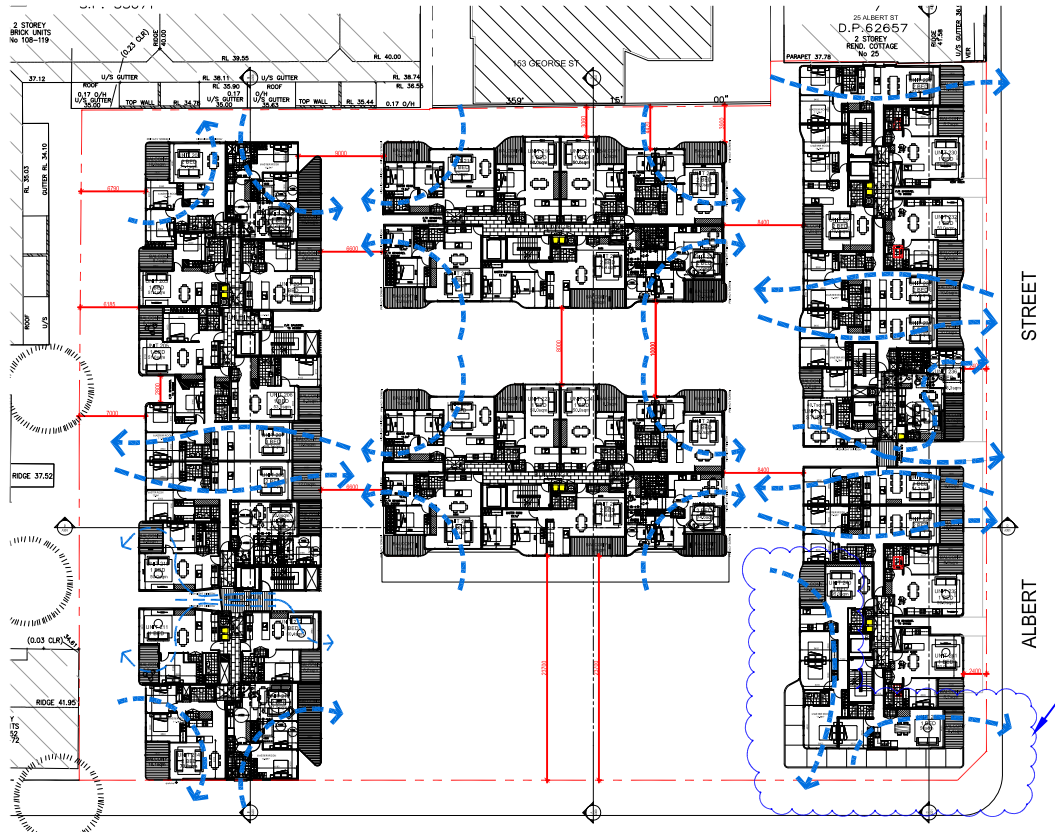

LEVEL 2

UNITS CROSS-VENTILATED
FOR DETAILED SCHEDULE PLEASE REFER
TO DRAWING SCHEDULE A525

VENTILATION DIAGRAM - MODIFIED PROJECT

Rev.	Description	By	Date	Disclaimer	Notes	Legend	Consultants	Client	Architects	Project	Key plan	Scale	Date
A	MODIFIED PROJECT SUBMISSION	DC	SEPT 2016	THESE DRAWINGS ARE PRELIMINARY DRAWINGS AND ARE SUBJECT TO CHANGE WITHOUT NOTICE DURING THE COURSE OF THE PROJECT. SUBMISSION OF THESE DRAWINGS DOES NOT CONSTITUTE A GUARANTEE OR WARRANTY BY THE ARCHITECT OR ANY OTHER PARTY. WHERE ANY DISCREPANCY EXISTS BETWEEN FIGURED AND SCALED DIMENSIONS, THE FIGURED DIMENSIONS SHALL PREVAIL. BUILDERS TO CHECK ALL SITE DIMENSIONS PRIOR TO FABRICATION OF FITTINGS.	THESE DRAWINGS ARE PRELIMINARY DRAWINGS AND ARE SUBJECT TO CHANGE WITHOUT NOTICE DURING THE COURSE OF THE PROJECT. SUBMISSION OF THESE DRAWINGS DOES NOT CONSTITUTE A GUARANTEE OR WARRANTY BY THE ARCHITECT OR ANY OTHER PARTY. WHERE ANY DISCREPANCY EXISTS BETWEEN FIGURED AND SCALED DIMENSIONS, THE FIGURED DIMENSIONS SHALL PREVAIL. BUILDERS TO CHECK ALL SITE DIMENSIONS PRIOR TO FABRICATION OF FITTINGS.		dmpps	KAYMET CORPORATION PTY LTD	tony ptnrs	RACHEL FORSTER		1:200 @ A1 - 1400 @ A3	JULY 2016
B	FOR COORDINATION	TL	MAY 2017										
C	ADDITIONAL INFORMATION	TL	JUL 2017										
D	ADDITIONAL INFORMATION	TL	OCT 2017										
Project no. 956 Drawing no. A522 Rev. E											Drawing status: ADDITIONAL INFORMATION		