

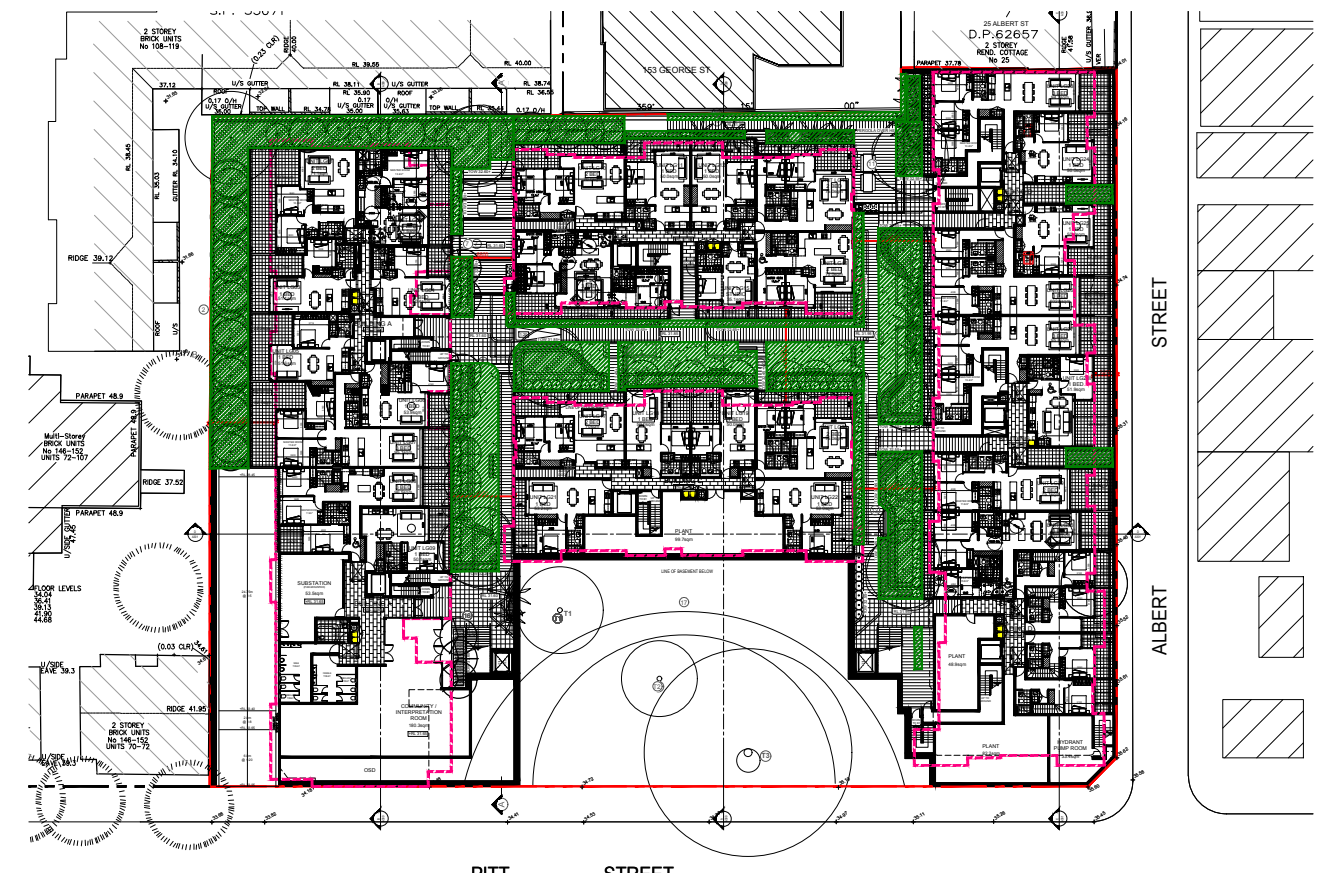


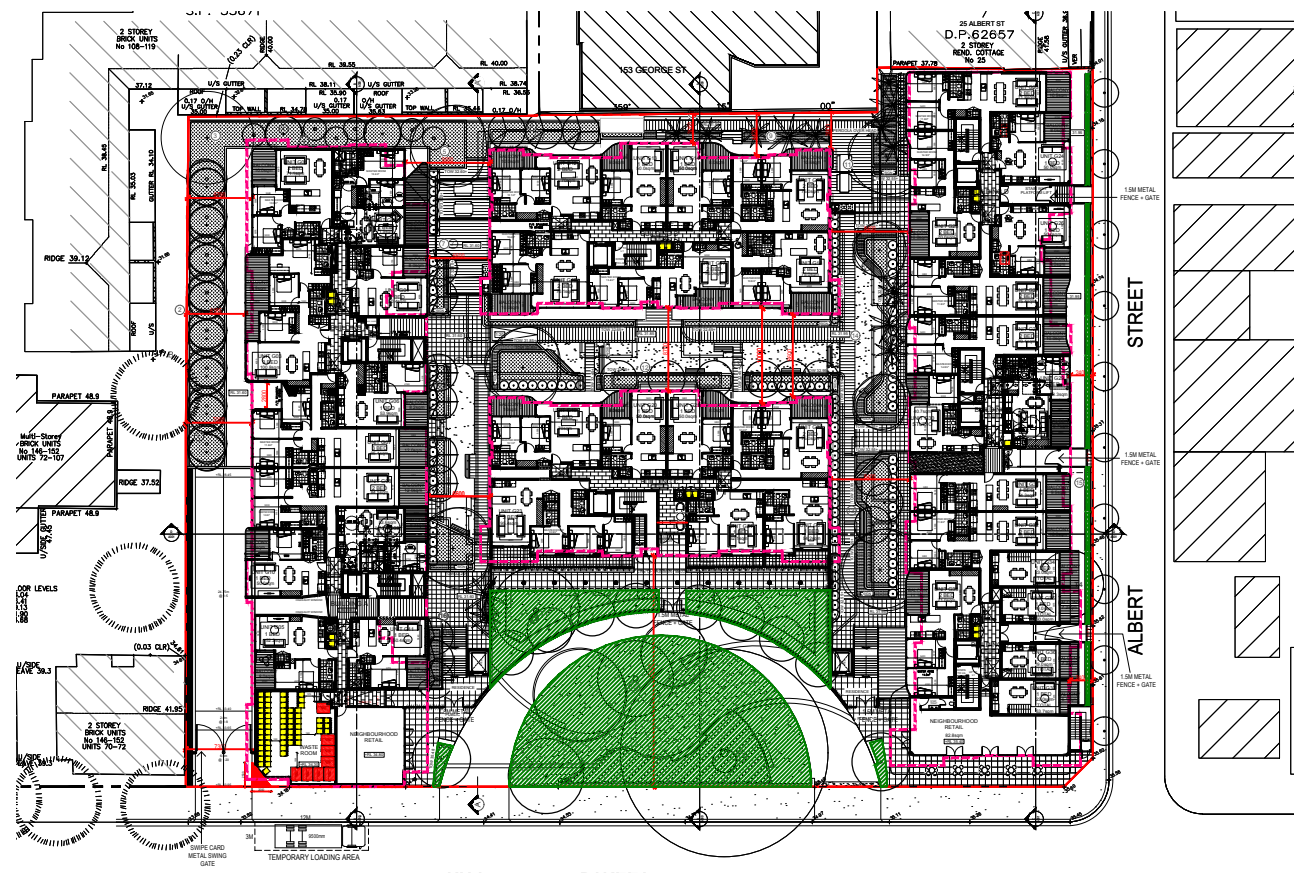

COMMUNAL OPEN SPACE = 3290.5sqm

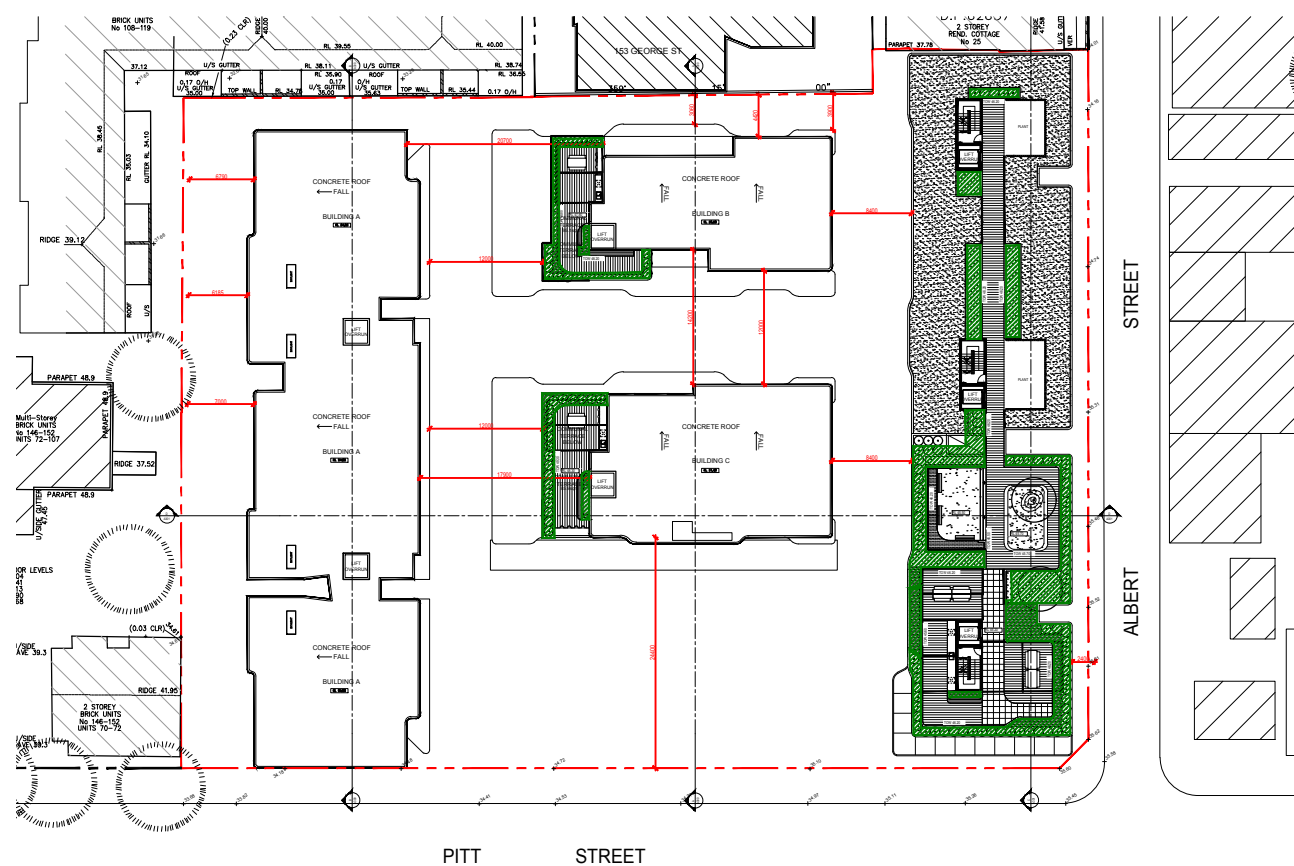

SOFT LANDSCAPE CALCULATION

[illegible]