



EXTERNAL MATERIAL FINISHES

- 1 RENDERED AND PAINTED MASONRY / CONCRETE WALL - DULUX COLOUR NATURAL WHITE
- 2 ALUMINUM PANEL - TIMBER FINISH ALUCOBOND LIGNO RUBRA ULMUS D 8003
- 3 POWDER COATED ALUMINUM LOUVRE - DULUX COLOUR HOT GINGER P10F9
- 4 POWDER COATED ALUMINUM WINDOW FRAME DULUX COLOUR OTTO'S BOY PG1G7 - CLEAR GLAZING
- 5 POWDER COATED ALUMINUM FENCE - DULUX COLOUR HOT GINGER P10F9
- 6 RENDERED AND PAINTED MASONRY / CONCRETE COLUMN - DULUX COLOUR NATURAL WHITE
- 7 RENDERED AND PAINTED MASONRY / CONCRETE COLUMN - DULUX COLOUR HOT GINGER P10F9
- 8 POWDER COATED ALUMINUM VENTILATION LOUVRE - DULUX COLOUR NATURAL WHITE
- 9 POWDER COATED ALUMINUM BALUSTRADE DULUX COLOUR OTTO'S BOY PG1G7 - CLEAR GLAZING
- 10 RENDERED AND PAINTED MASONRY / CONCRETE PLANTER BOX - DULUX COLOUR NATURAL WHITE
- 11 RENDERED AND PAINTED MASONRY / CONCRETE WALL - DULUX COLOUR GRAINGER PG1G3
- 12 POWDER COATED ALUMINUM LOUVRE - DULUX COLOUR OTTO'S BOY PG1G7
- 13 RENDERED BRICK WALL - BROWN

 


1,6,8,10. DULUX COLOUR NATURAL WHITE

 

3,5,7. DULUX COLOUR HOT GINGER P10F9




4,9,12. DULUX COLOUR OTTO'S BOY PG1G7

 

11. DULUX COLOUR GRAINGER PG1G3



2. ALUCOBOND D 8003

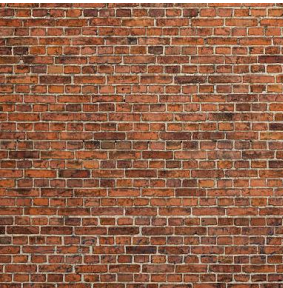

13. RENDERED BRICK WALL BROWN



PERSPECTIVE FROM PITT ST



COMMUNAL COURTYARD PERSPECTIVE

Rev.	Description	By	Date	Disclaimer	Notes	Legend	Consultants	Client	Architects	Project	Key plan	Scale 1:200	Date JULY 2017	
A	MODIFIED PROJECT SUBMISSION	DC	SEPT 2016	THESE DRAWINGS ARE PRELIMINARY DRAWINGS AND ARE NOT TO BE USED FOR CONSTRUCTION WITHOUT NOTICE DURING THE COURSE OF THE PROPOSED DEVELOPMENT AND IN CONSULTATION WITH THE LOCAL COUNCIL. SUBMISSION OF THE DRAWINGS DOES NOT CONSTITUTE A REPRESENTATION OR WARRANTY BY THE ARCHITECT OR ITS SERVANTS, AGENTS OR CONTRACTORS THAT THE DRAWINGS ARE FINAL AND THAT THE PROPOSED DEVELOPMENT WILL TAKE PLACE IN ACCORDANCE WITH THESE DRAWINGS.	THESE DRAWINGS ARE MADE TO A LARGER SCALE AND THOSE SHOWING PARTICULAR DETAIL OR WORK SHALL TAKE PRECEDENCE OVER DRAWINGS MADE TO A SMALLER SCALE AND FOR MORE GENERAL PURPOSES. WHERE ANY DISCREPANCY EXISTS BETWEEN FIGURED AND SCALED DIMENSIONS, THE FIGURED DIMENSIONS SHALL PREVAIL. BUILDERS TO CHECK ALL SITE DIMENSIONS PRIOR TO FABRICATION OF FINISHES.		dmms	KAYMET CORPORATION PTY LTD		RACHEL FORSTER		Project no. 556	Drawing no. A700	Rev D
B	FOR COORDINATION	TL	MAY 2017	BEFORE CARRYING OUT ANY WORK, ENSURE THAT THE DRAWINGS USED CARRY THE LATEST AMENDMENT NO.						Project address	134 - 144 PITT STREET, REDFERN			
C	ADDITIONAL INFORMATION	TL	JUL 2017											
D	ADDITIONAL INFORMATION	TL	OCT 2017											
					THESE DOCUMENTS AND ANY WORKS EXECUTED AS A RESULT OF THESE DOCUMENTS SHALL BE SUBJECT TO THE COPYRIGHT CONDITIONS SET OUT IN THE CONDITIONS OF ENGAGEMENT									