


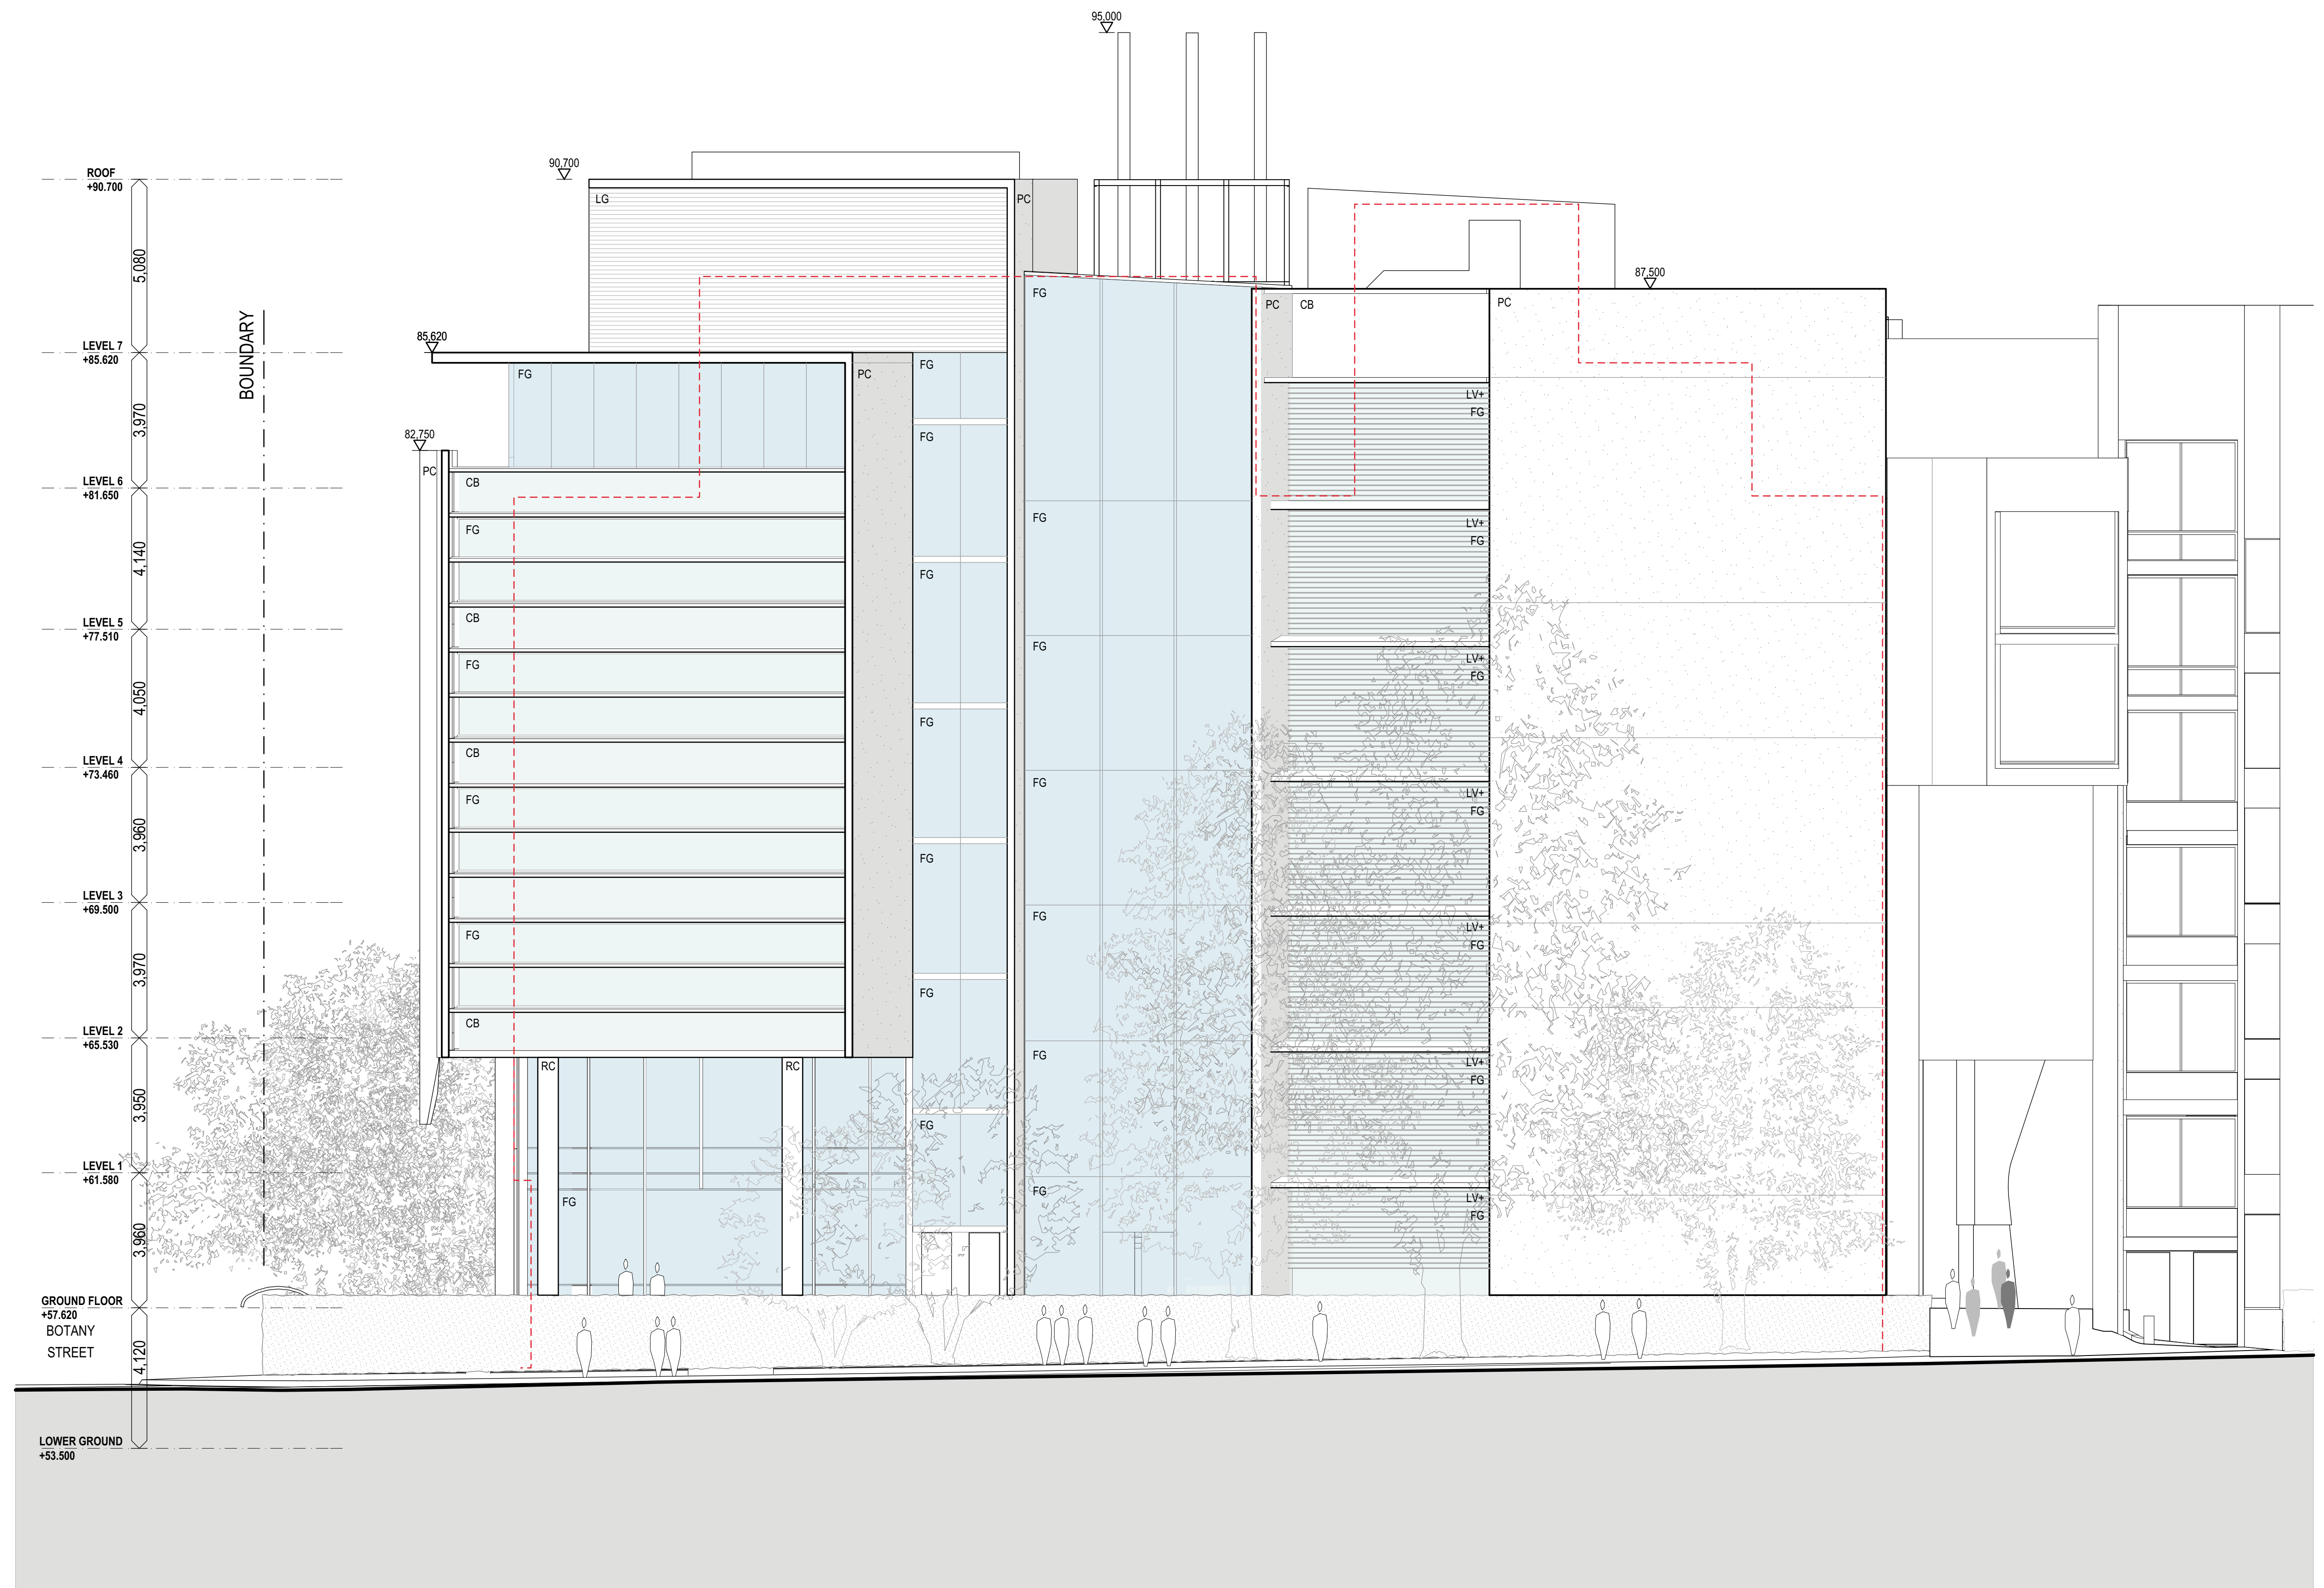

MATERIALS LEGEND

- | | |
|----|--|
| CB | COLOURBACKED GLASS SPANDREL CLADDING |
| CP | PRE-FINISHED ALUMINIUM FACED COMPOSITE PANEL |
| FG | FIXED GLAZING |
| GB | GLASS BALUSTRADE |
| LG | PRE-FINISHED ALUMINIUM LOUVRE GRILLE |
| LV | PRE-FINISHED ALUMINIUM LOUVRE SHADING TO GLASS |
| PC | PRECAST CONCRETE CLADDING (OXIDE COLOURED) |
| RC | OFF FORM INSITU REINFORCED CONCRETE |

[illegible]