

1 Long Section B (looking east)  
1:100

- MATERIALS LEGEND**
- CB COLOURBACKED GLASS SPANDREL CLADDING
  - CP PRE-FINISHED ALUMINIUM FACED COMPOSITE PANEL
  - FG FIXED GLAZING
  - GB GLASS BALUSTRADE
  - LG PRE-FINISHED ALUMINIUM LOUVRE GRILLE
  - LV PRE-FINISHED ALUMINIUM LOUVRE SHADING TO GLASS
  - PC PRECAST CONCRETE CLADDING (OXIDE COLOURED)
  - RC OFF FORM INSITU REINFORCED CONCRETE

REV.	DESCRIPTION	DATE	REV.	DESCRIPTION	DATE	TITLE	TITLE	TITLE	TITLE	TITLE
00	ISSUED FOR EA SUBMISSION	11.08.10								

TITLE	TITLE	TITLE	TITLE	TITLE	TITLE

**LEGEND**

- EXISTING BUILDING ELEMENTS
- PROPOSED NEW BUILDING ELEMENTS
- ADJACENT BUILDING

**NORTH**


DO NOT SCALE DRAWINGS. USE FIGURED DIMENSIONS ONLY. VERIFY ALL DIMENSIONS ON SITE.  
PREFER ANY DISCREPANCIES TO THE ARCHITECT THIS DRAWING. THE INFORMATION IS NOT THE DESIGNER'S RESPONSIBILITY. ARCHITECTS PTY LTD AND WILSON ARCHITECTS PTY LTD.



**CLIENT**  
THE UNIVERSITY OF NEW SOUTH WALES

**PROJECT TITLE**  
WALLACE WURTH REDEVELOPMENT

SCALE CHECK: 0 5 10

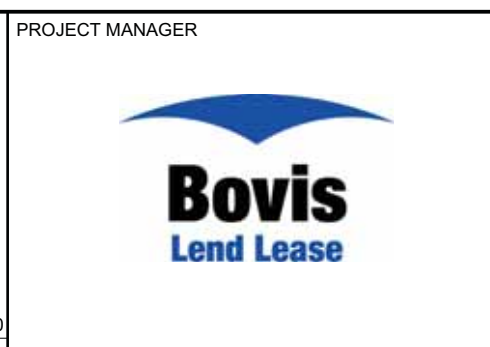

**PROJECT MANAGER**  
WilsonArchitects  
544 Boundary Street, Spring Hill  
Brisbane QLD 4000 Australia  
T 07 3831 2755  
F 07 3832 1129

lahznimmo architects  
Suite 406, Flourmill Studios  
11 Gladstone St  
Newtown NSW 2042 Australia  
T 02 9550 9290  
F 02 9550 9223  
www.lahznimmo.com

**TITLE**  
Section B-B  
EA Submission

DRAWN	BC/DD	PLOT DATE	11/06/2010	SCALE @B1	1:100	SCALE @A3	1:250
CHECKED	BC	PROJECT NO.	LNA-1002	DRAWING NO.	C27-A-C-EA 20	STAGE	EA
		PROJECT NO.	LNA-1002	DRAWING NO.	C27-A-C-EA 20	STAGE	EA