
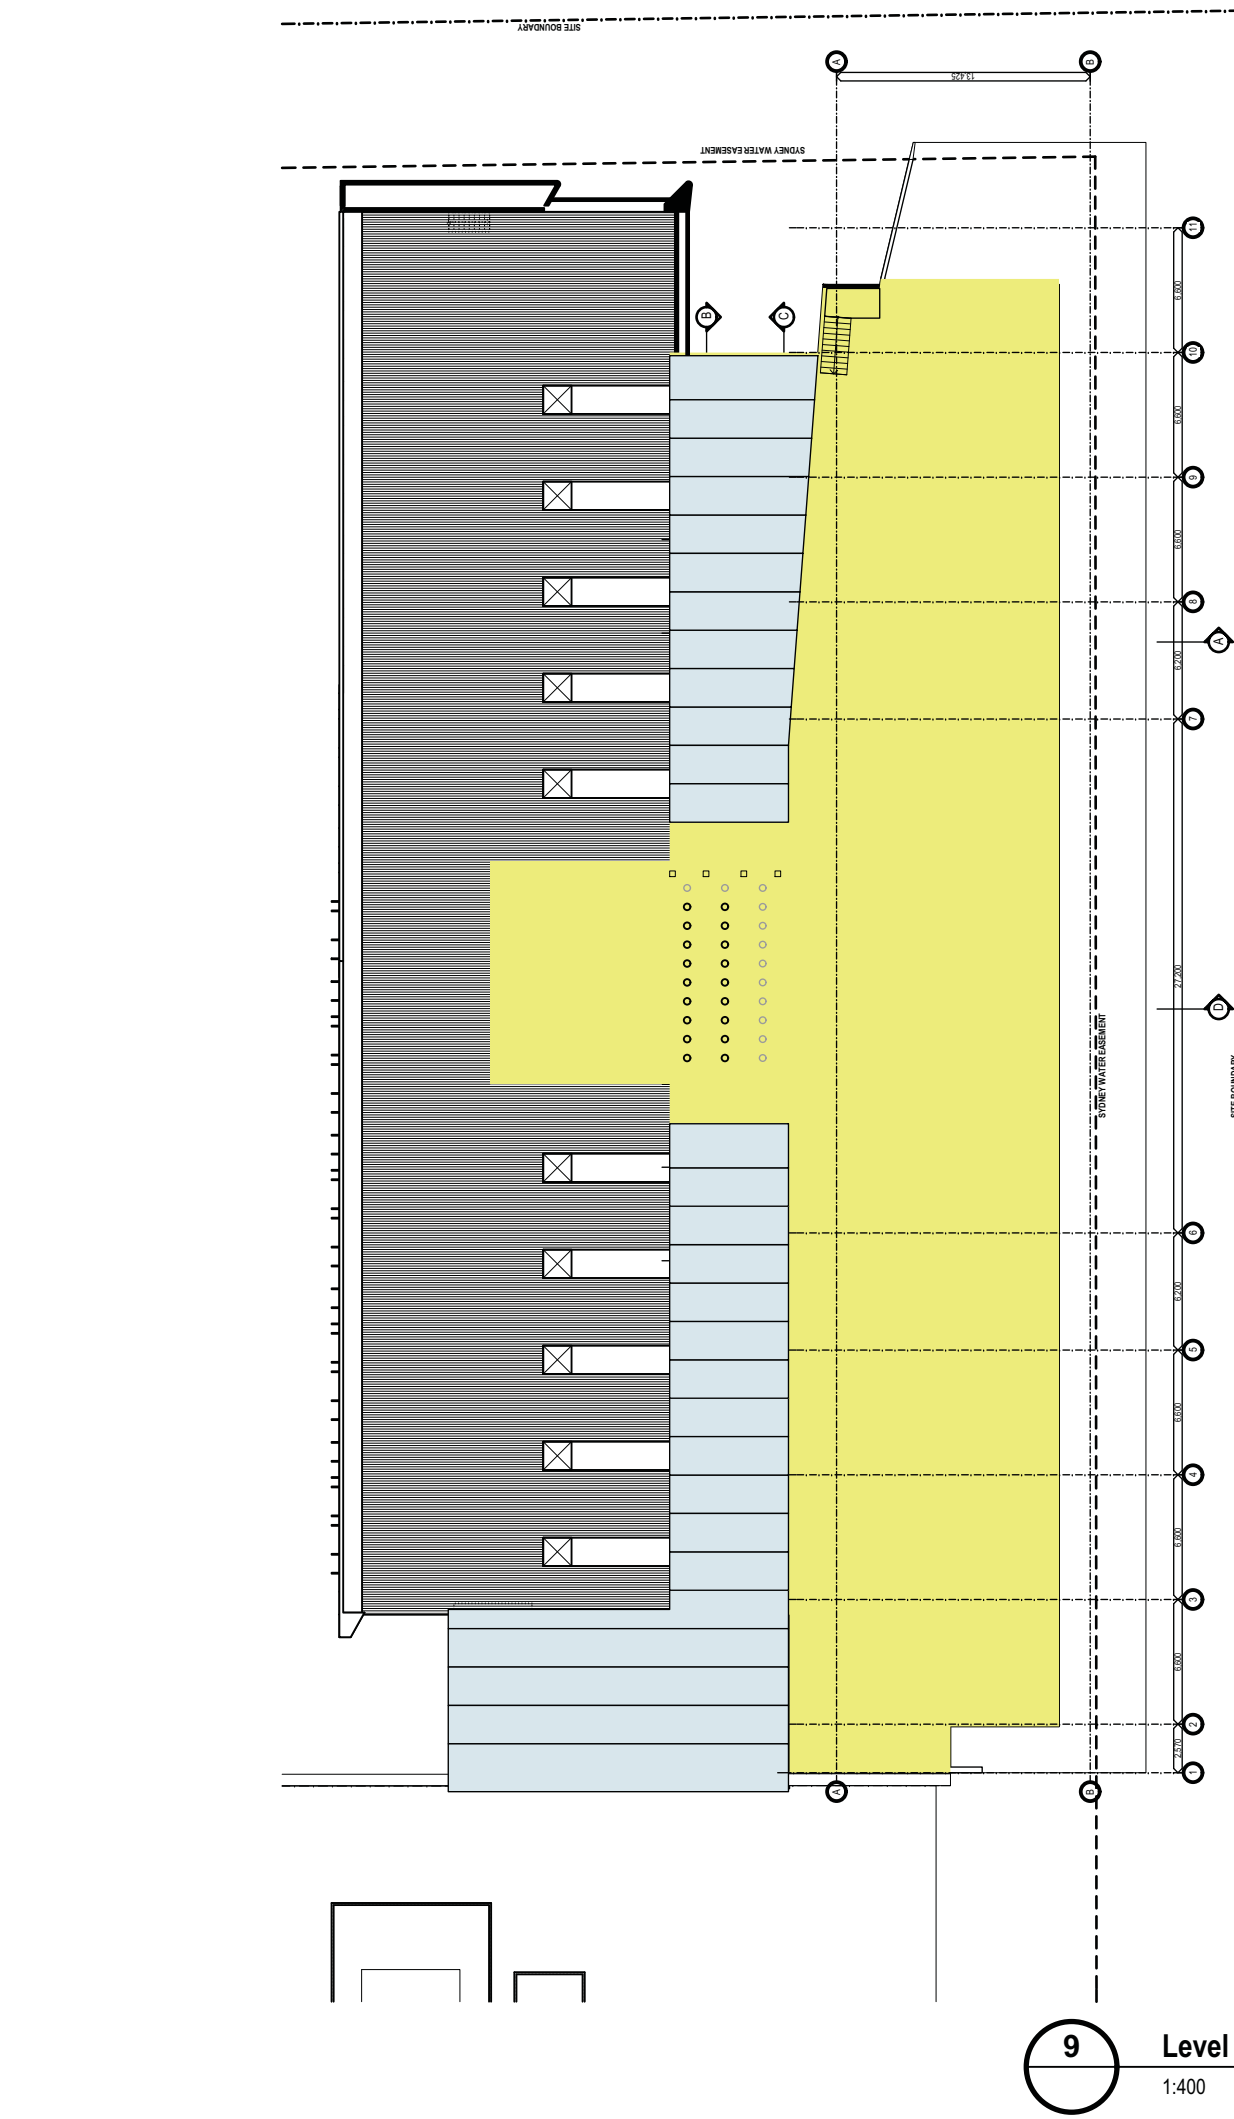
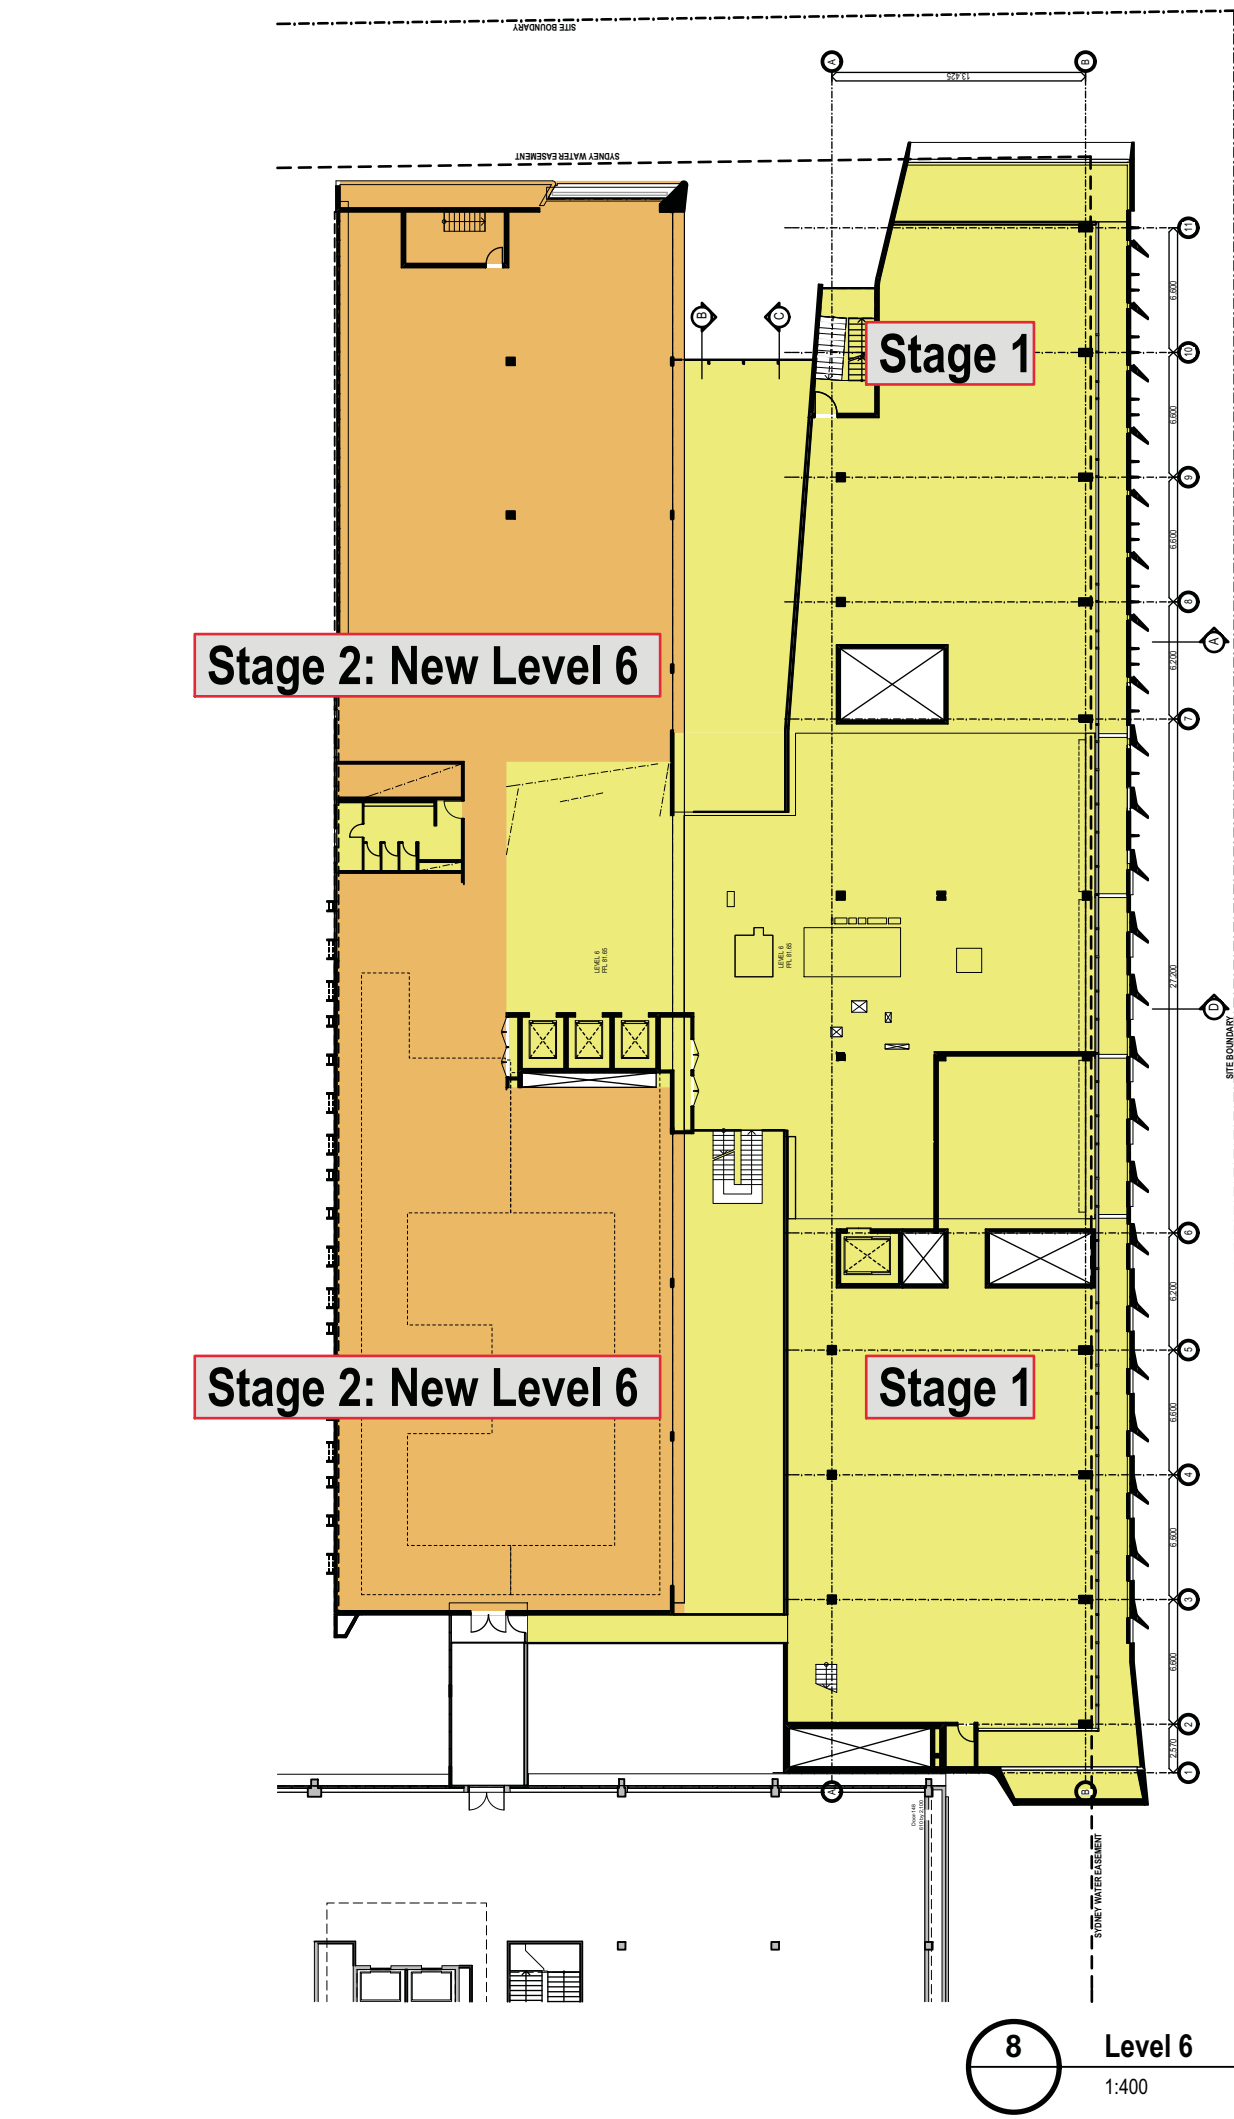
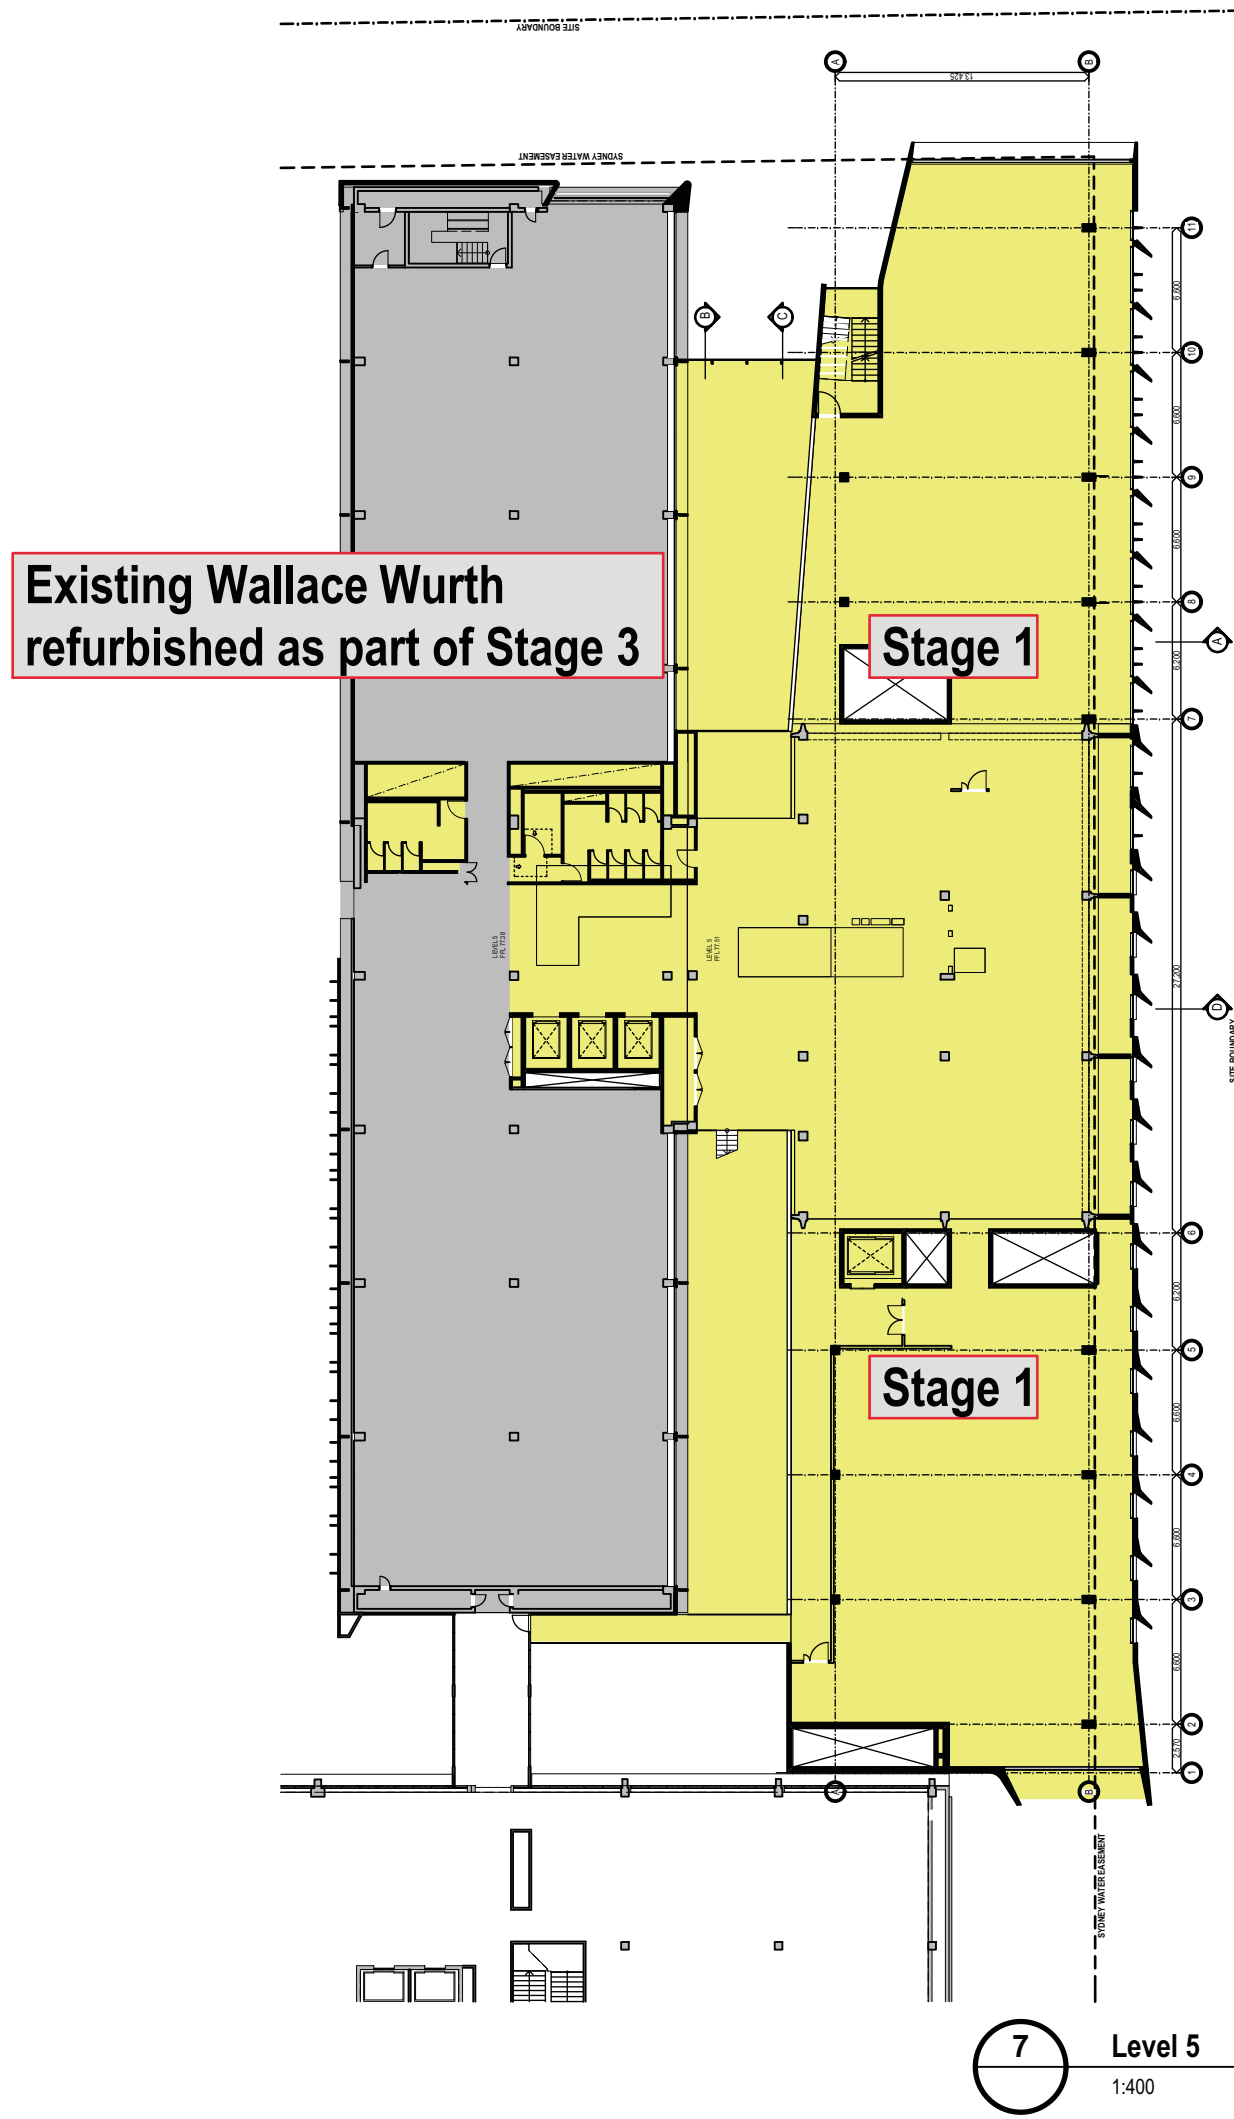
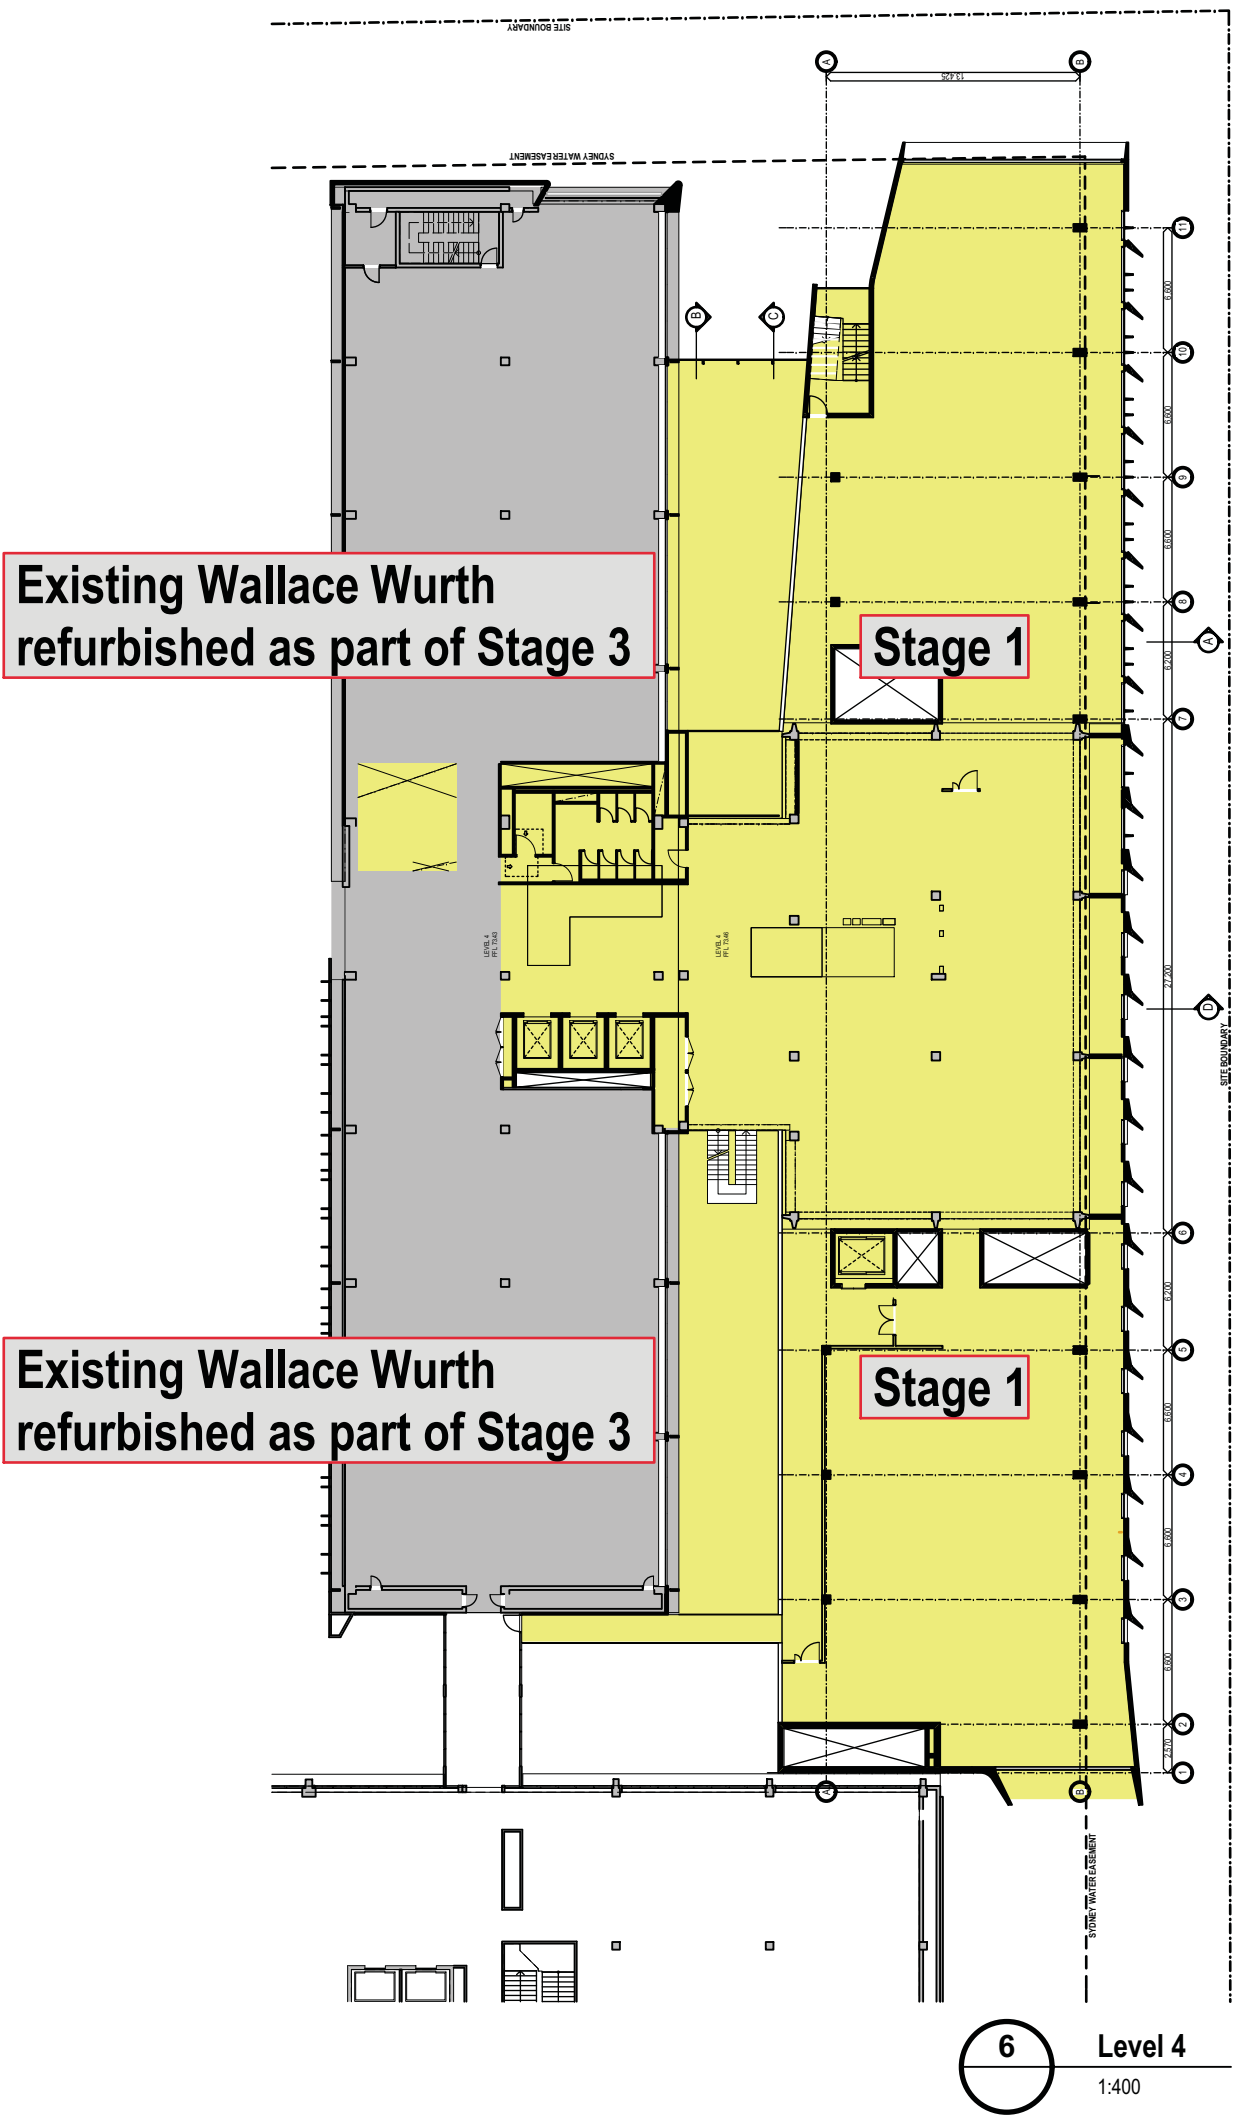
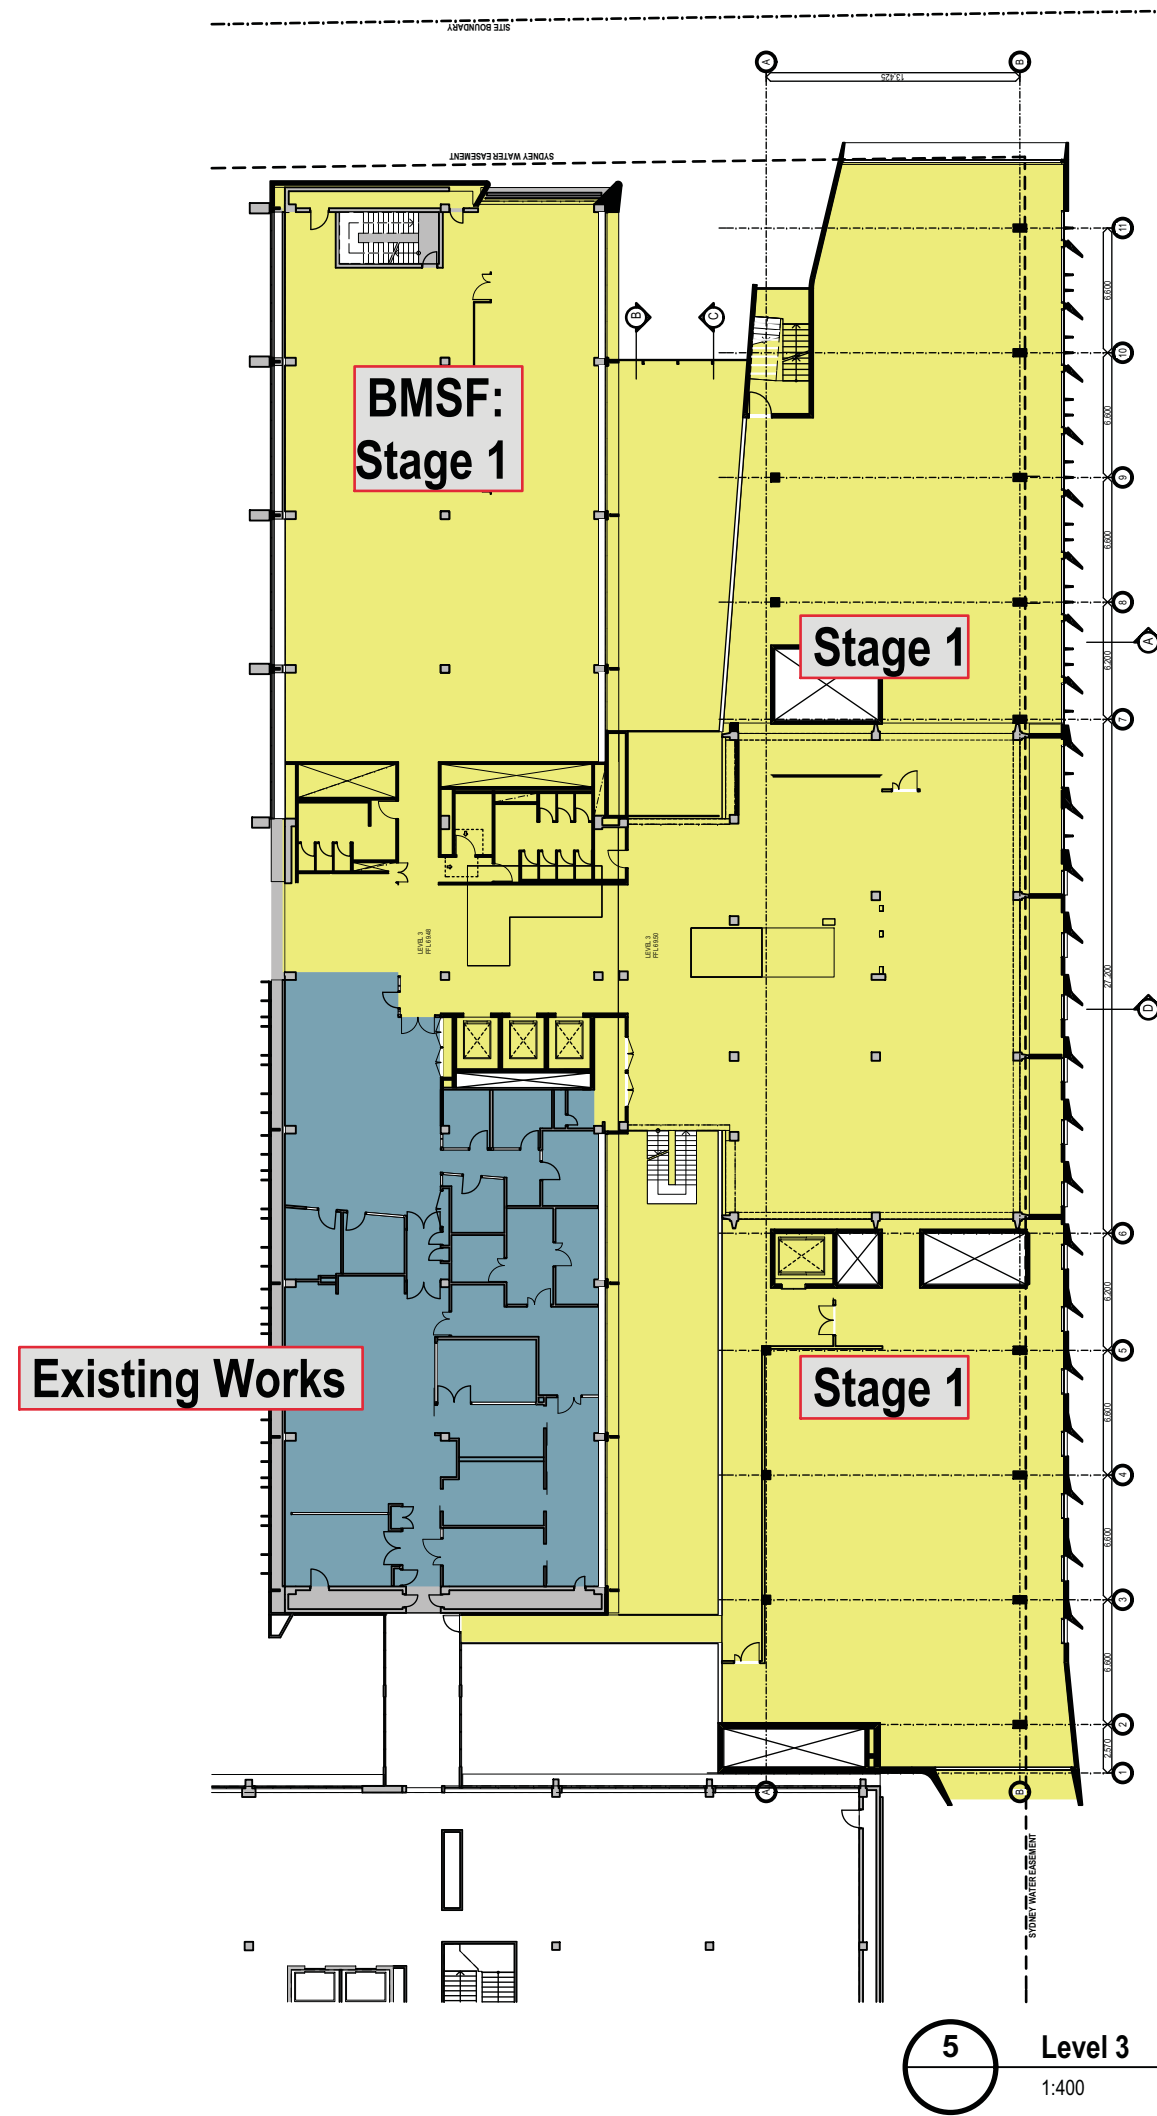
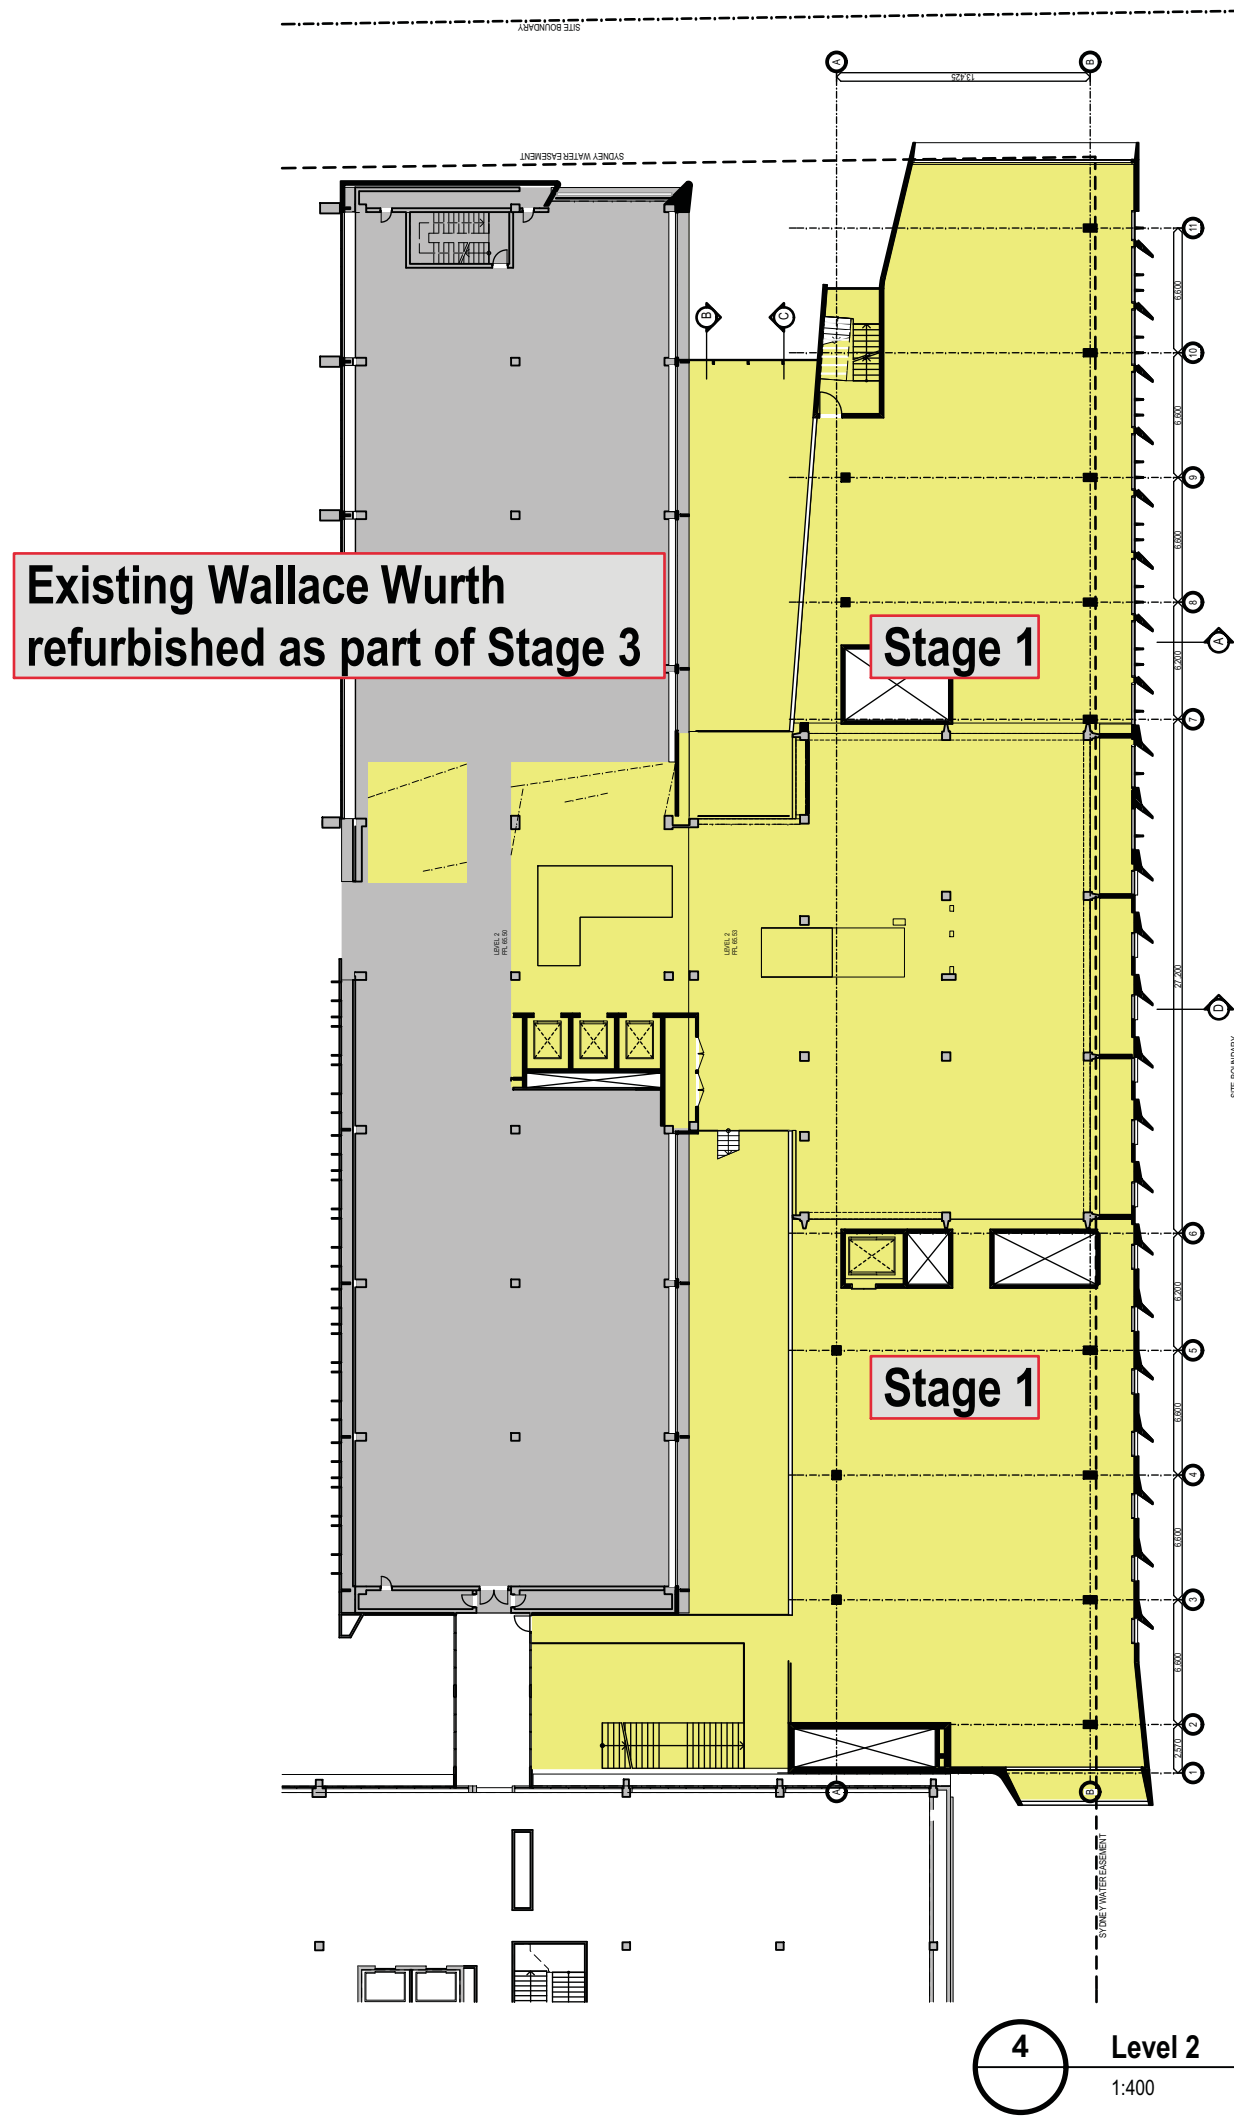
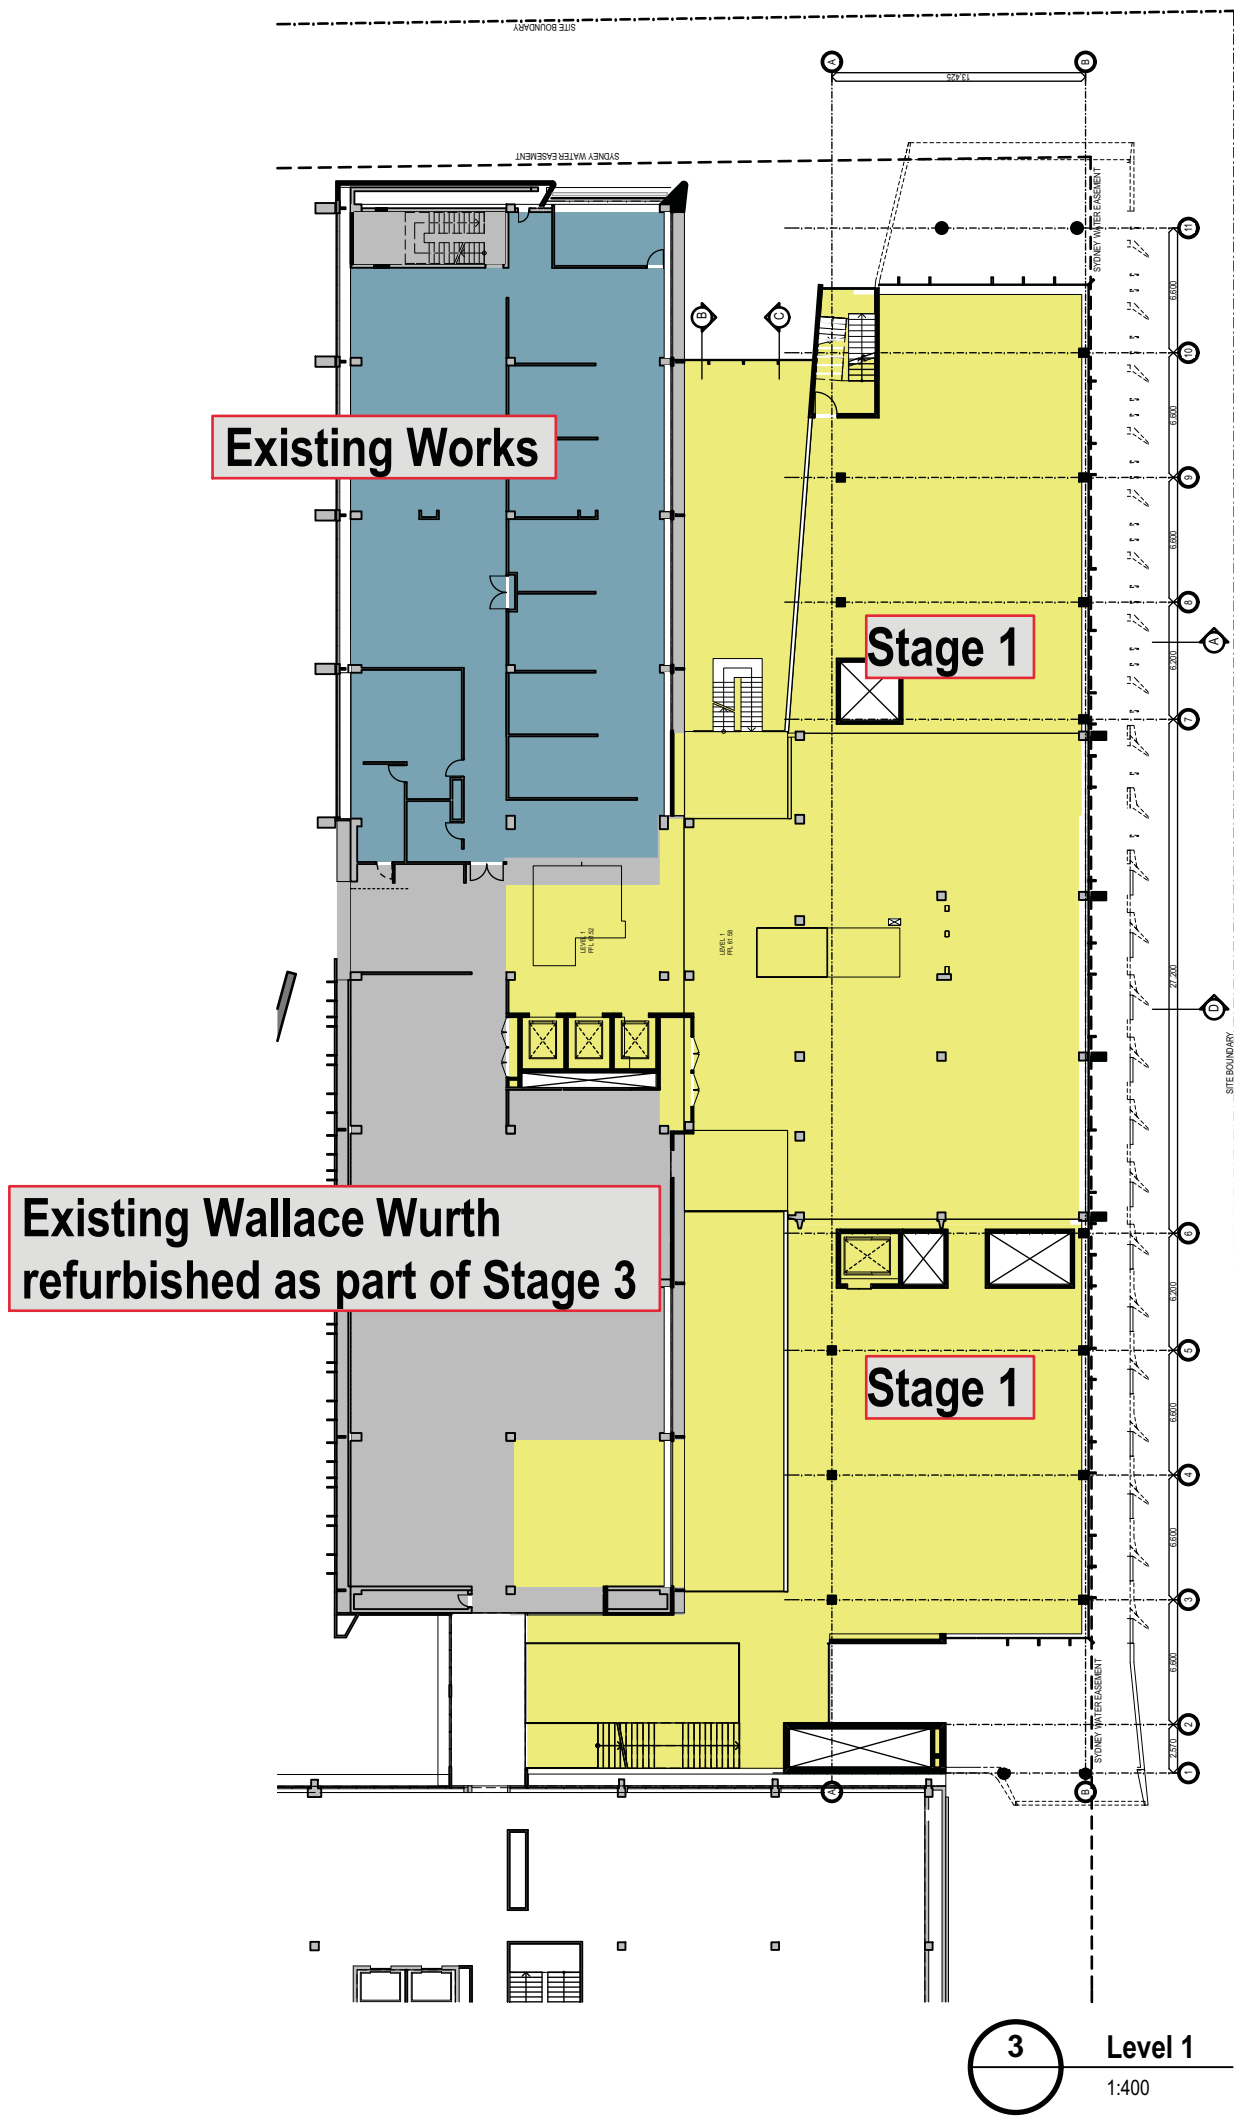
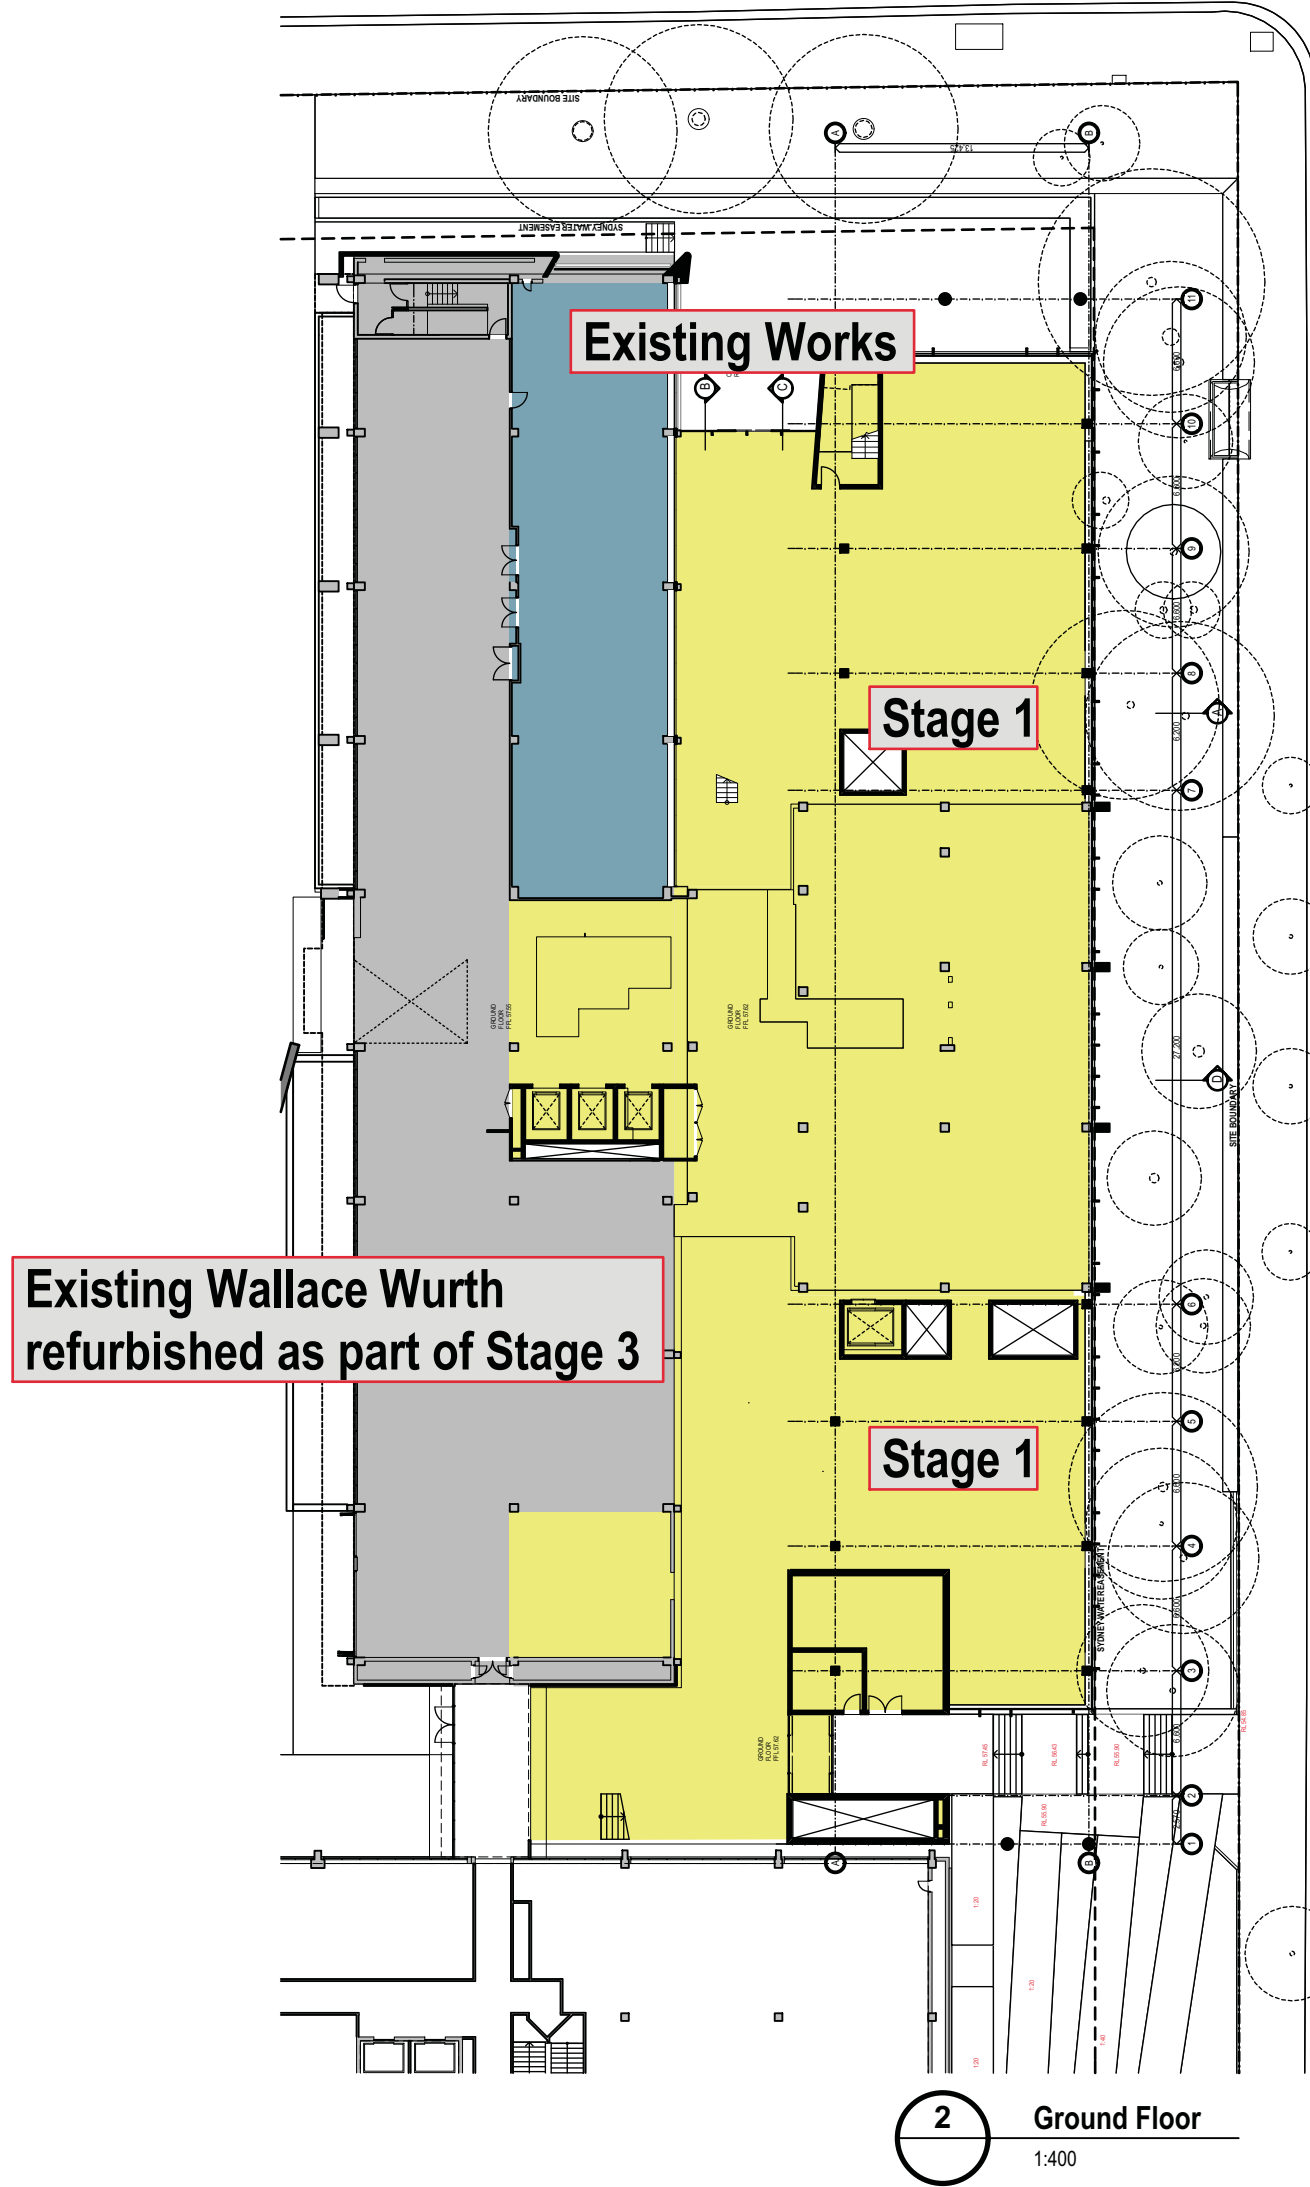


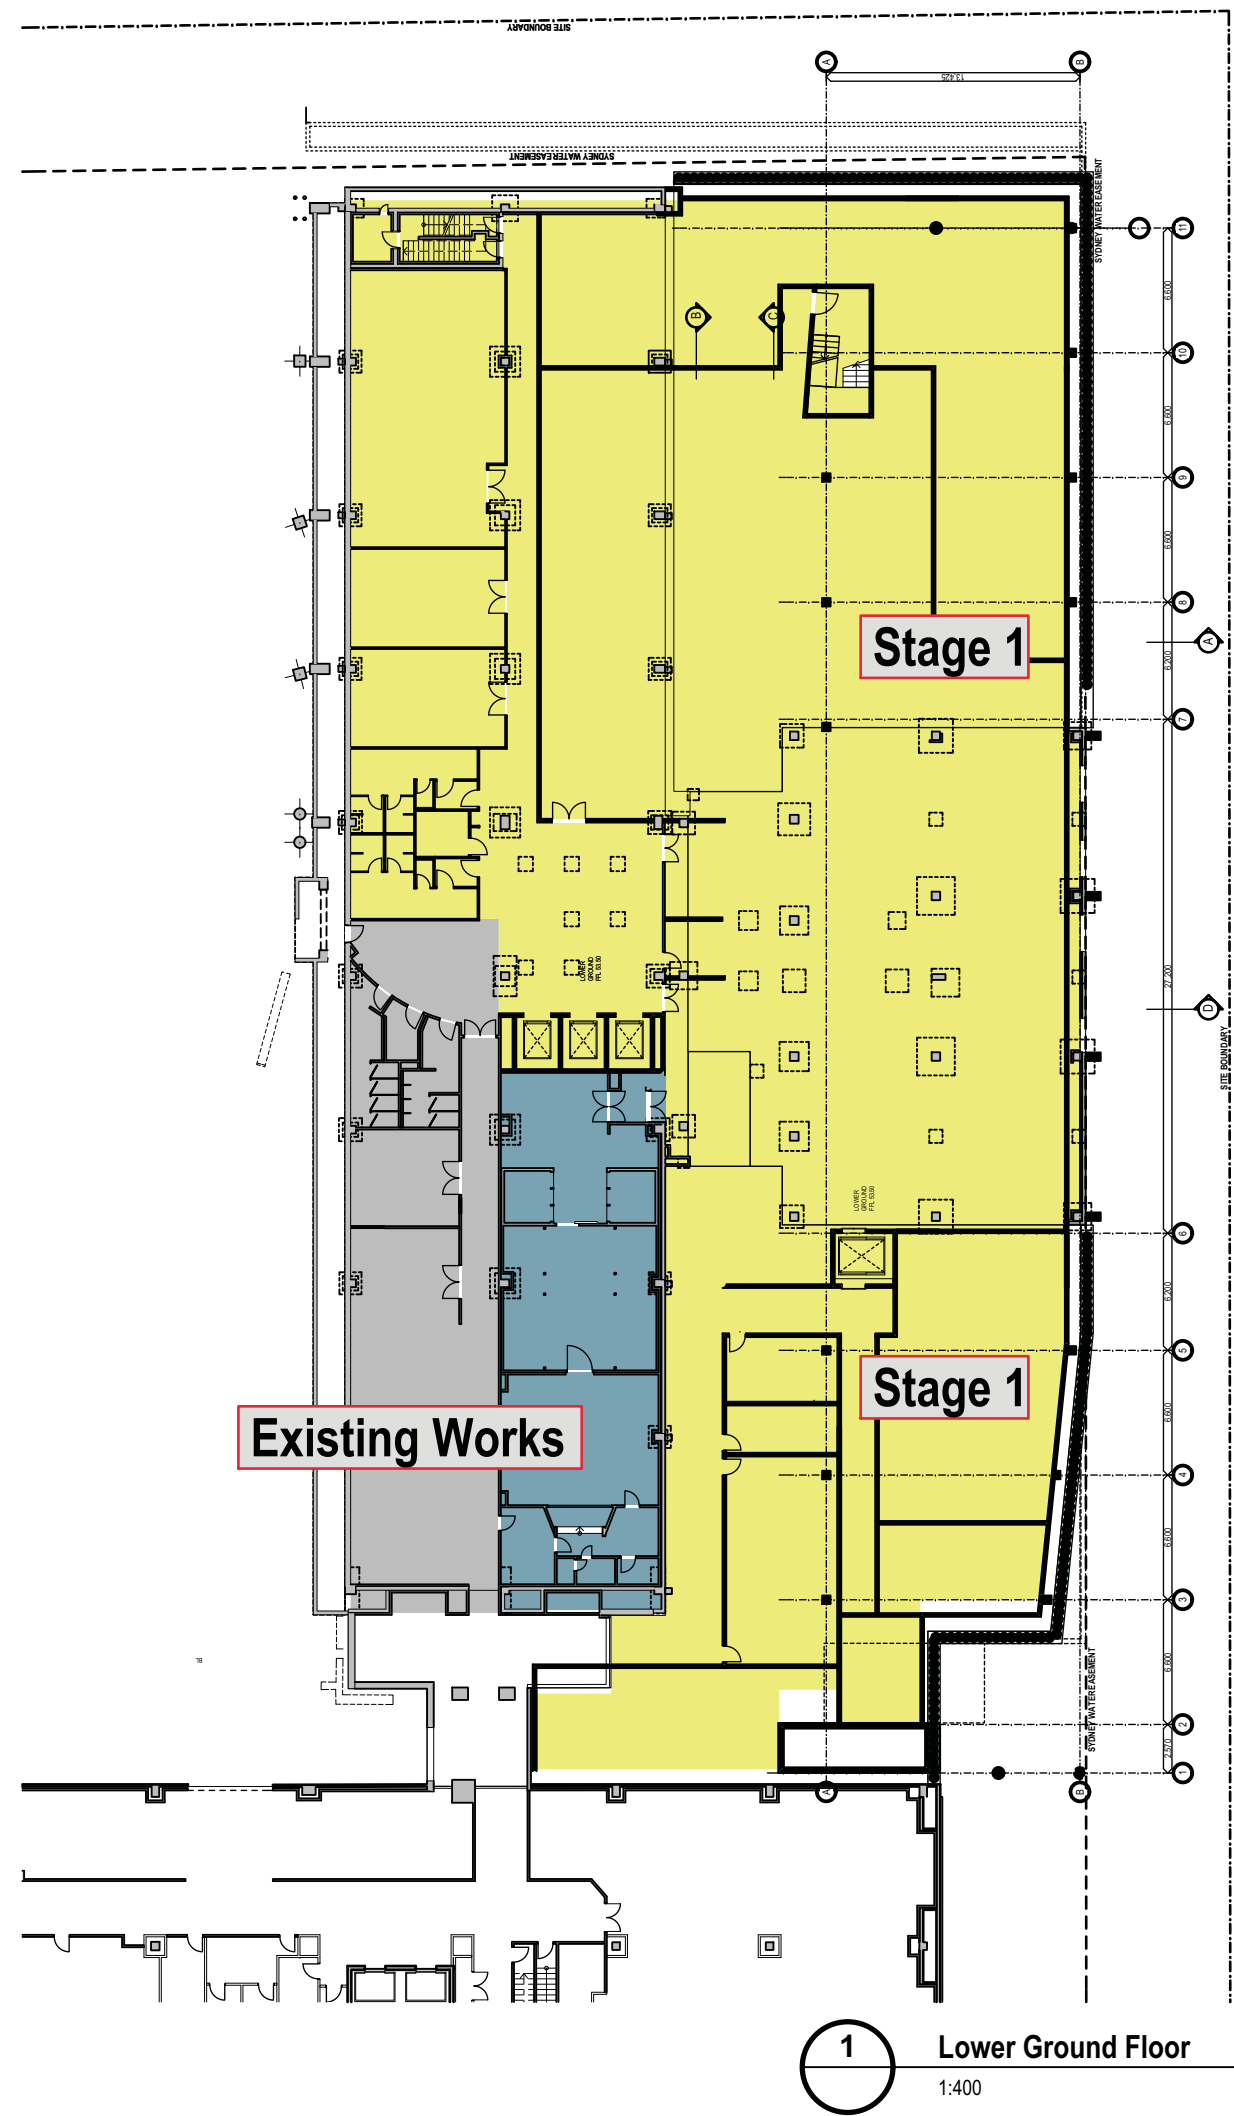

- Stage 1
- Stage 2: New Level 6
- Existing Wallace Wurth refurbished as part of Stage 3
- Existing Works Wallace Wurth