
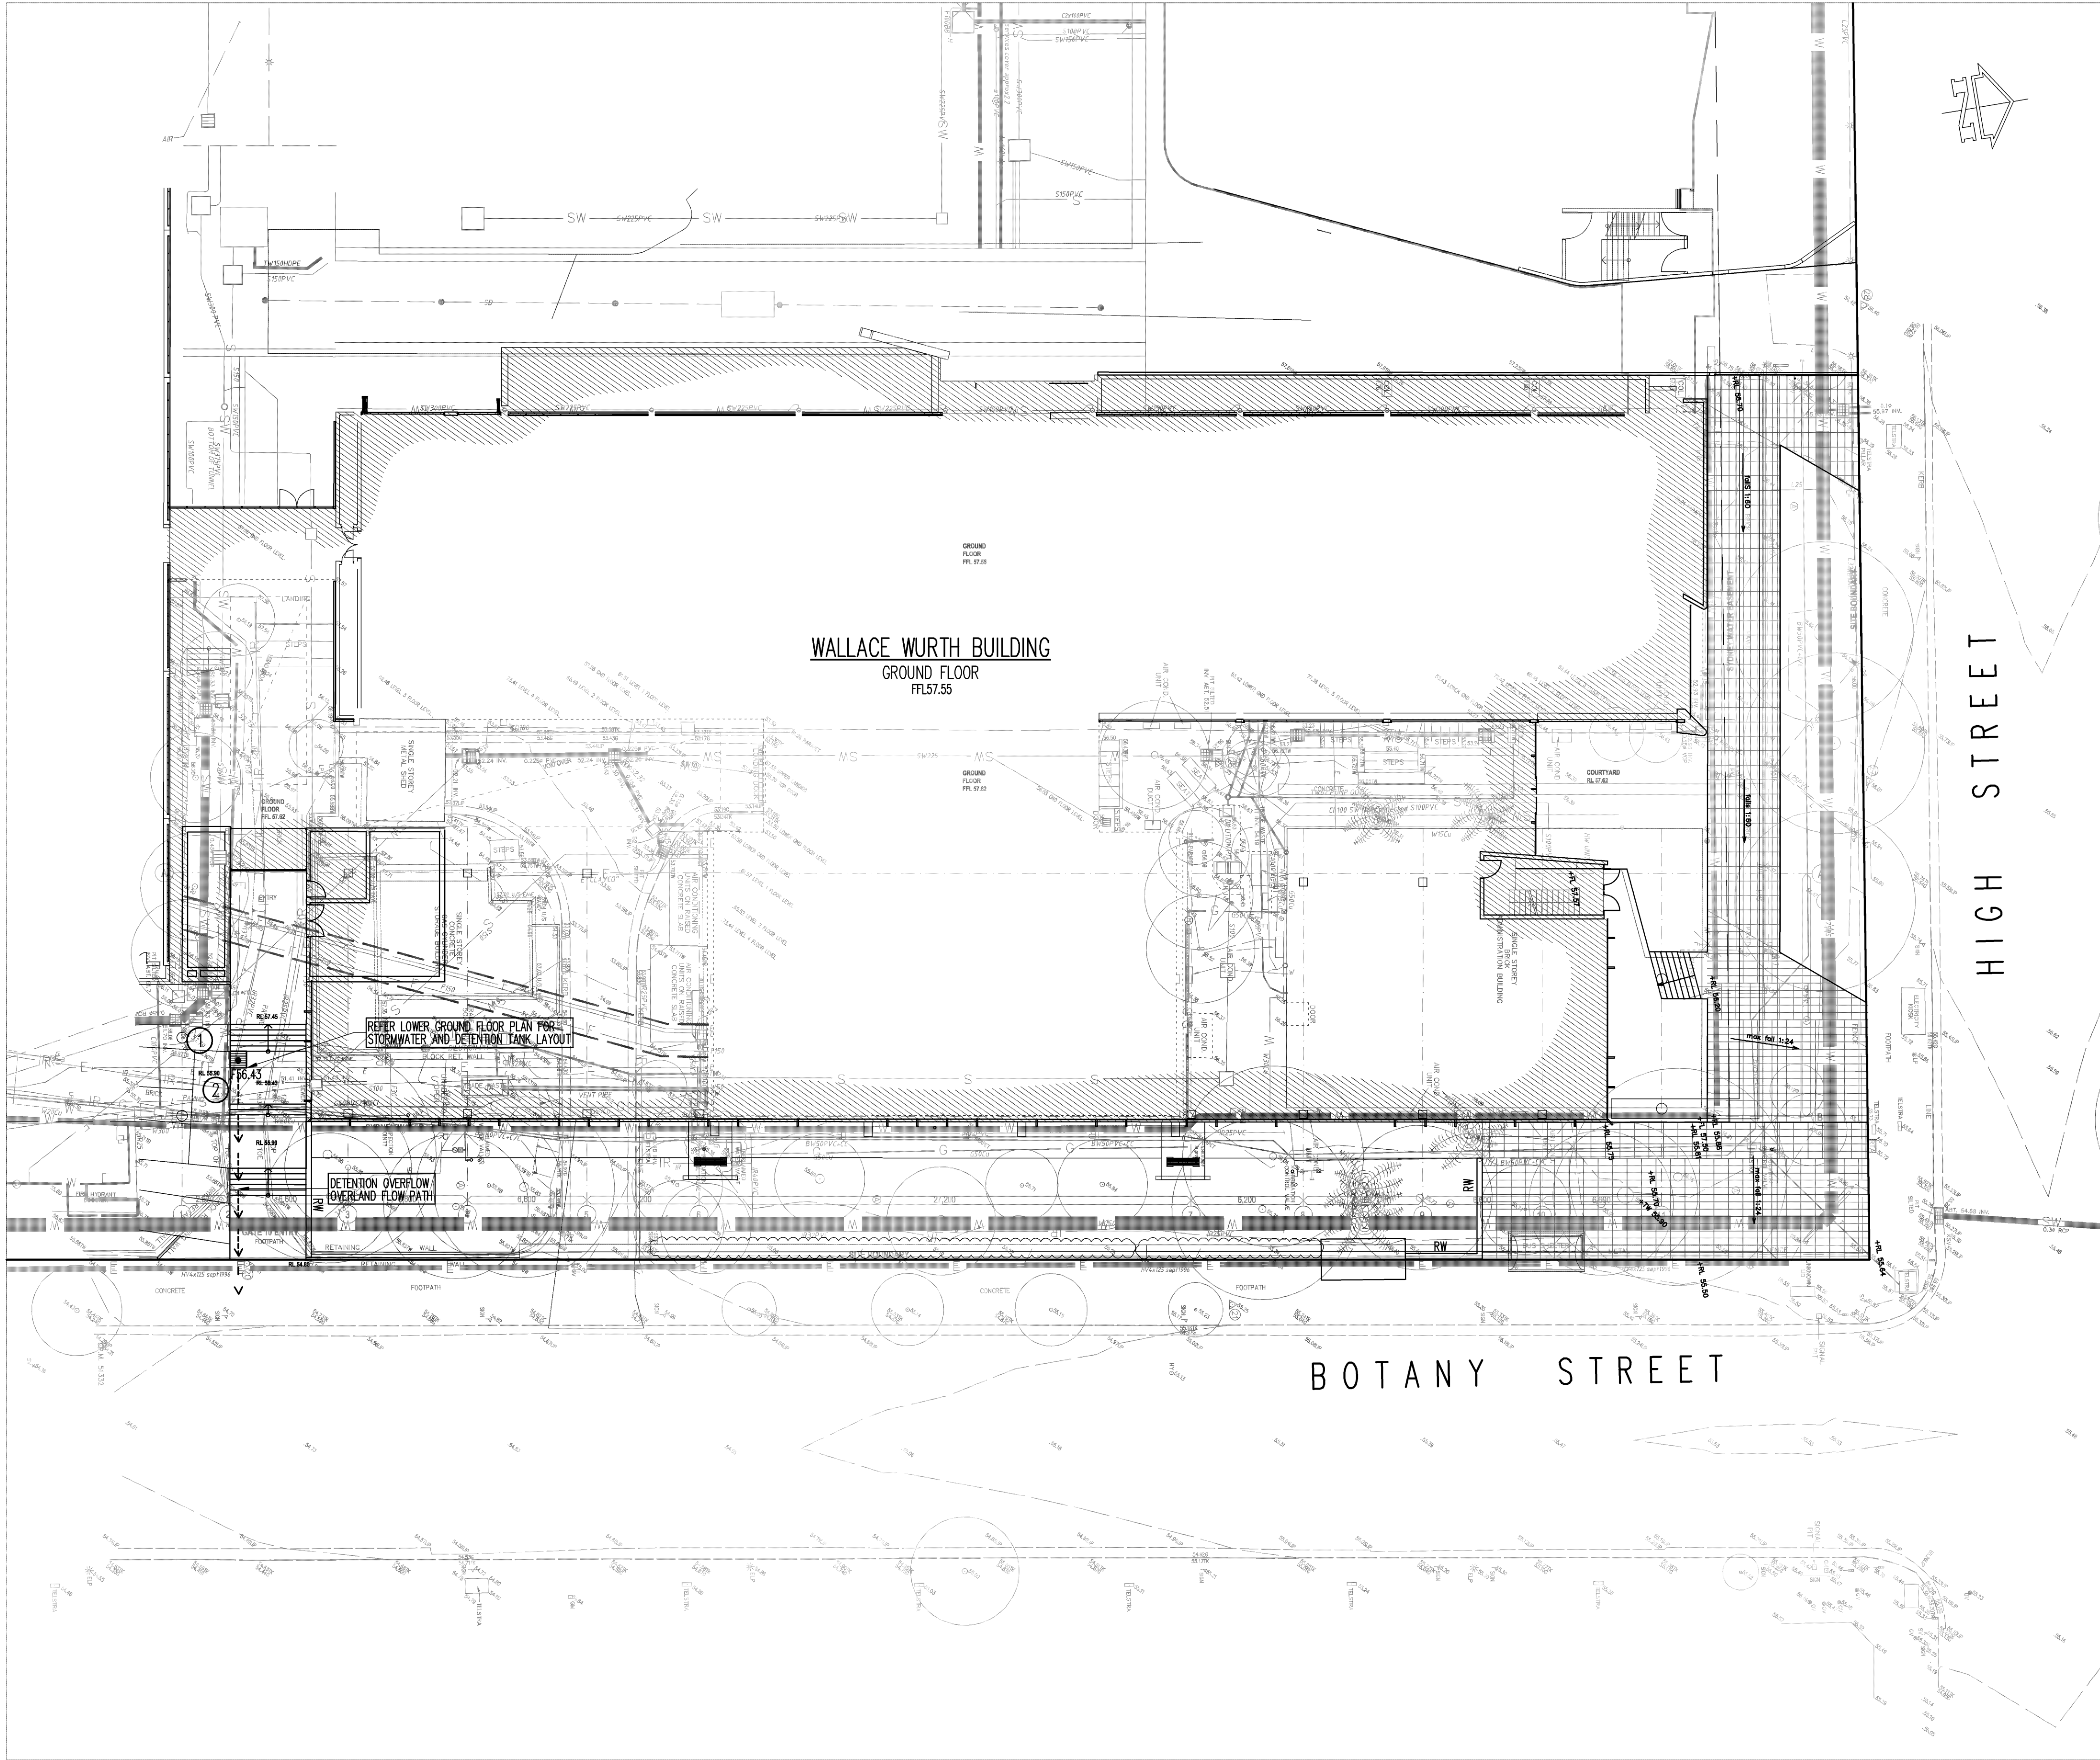


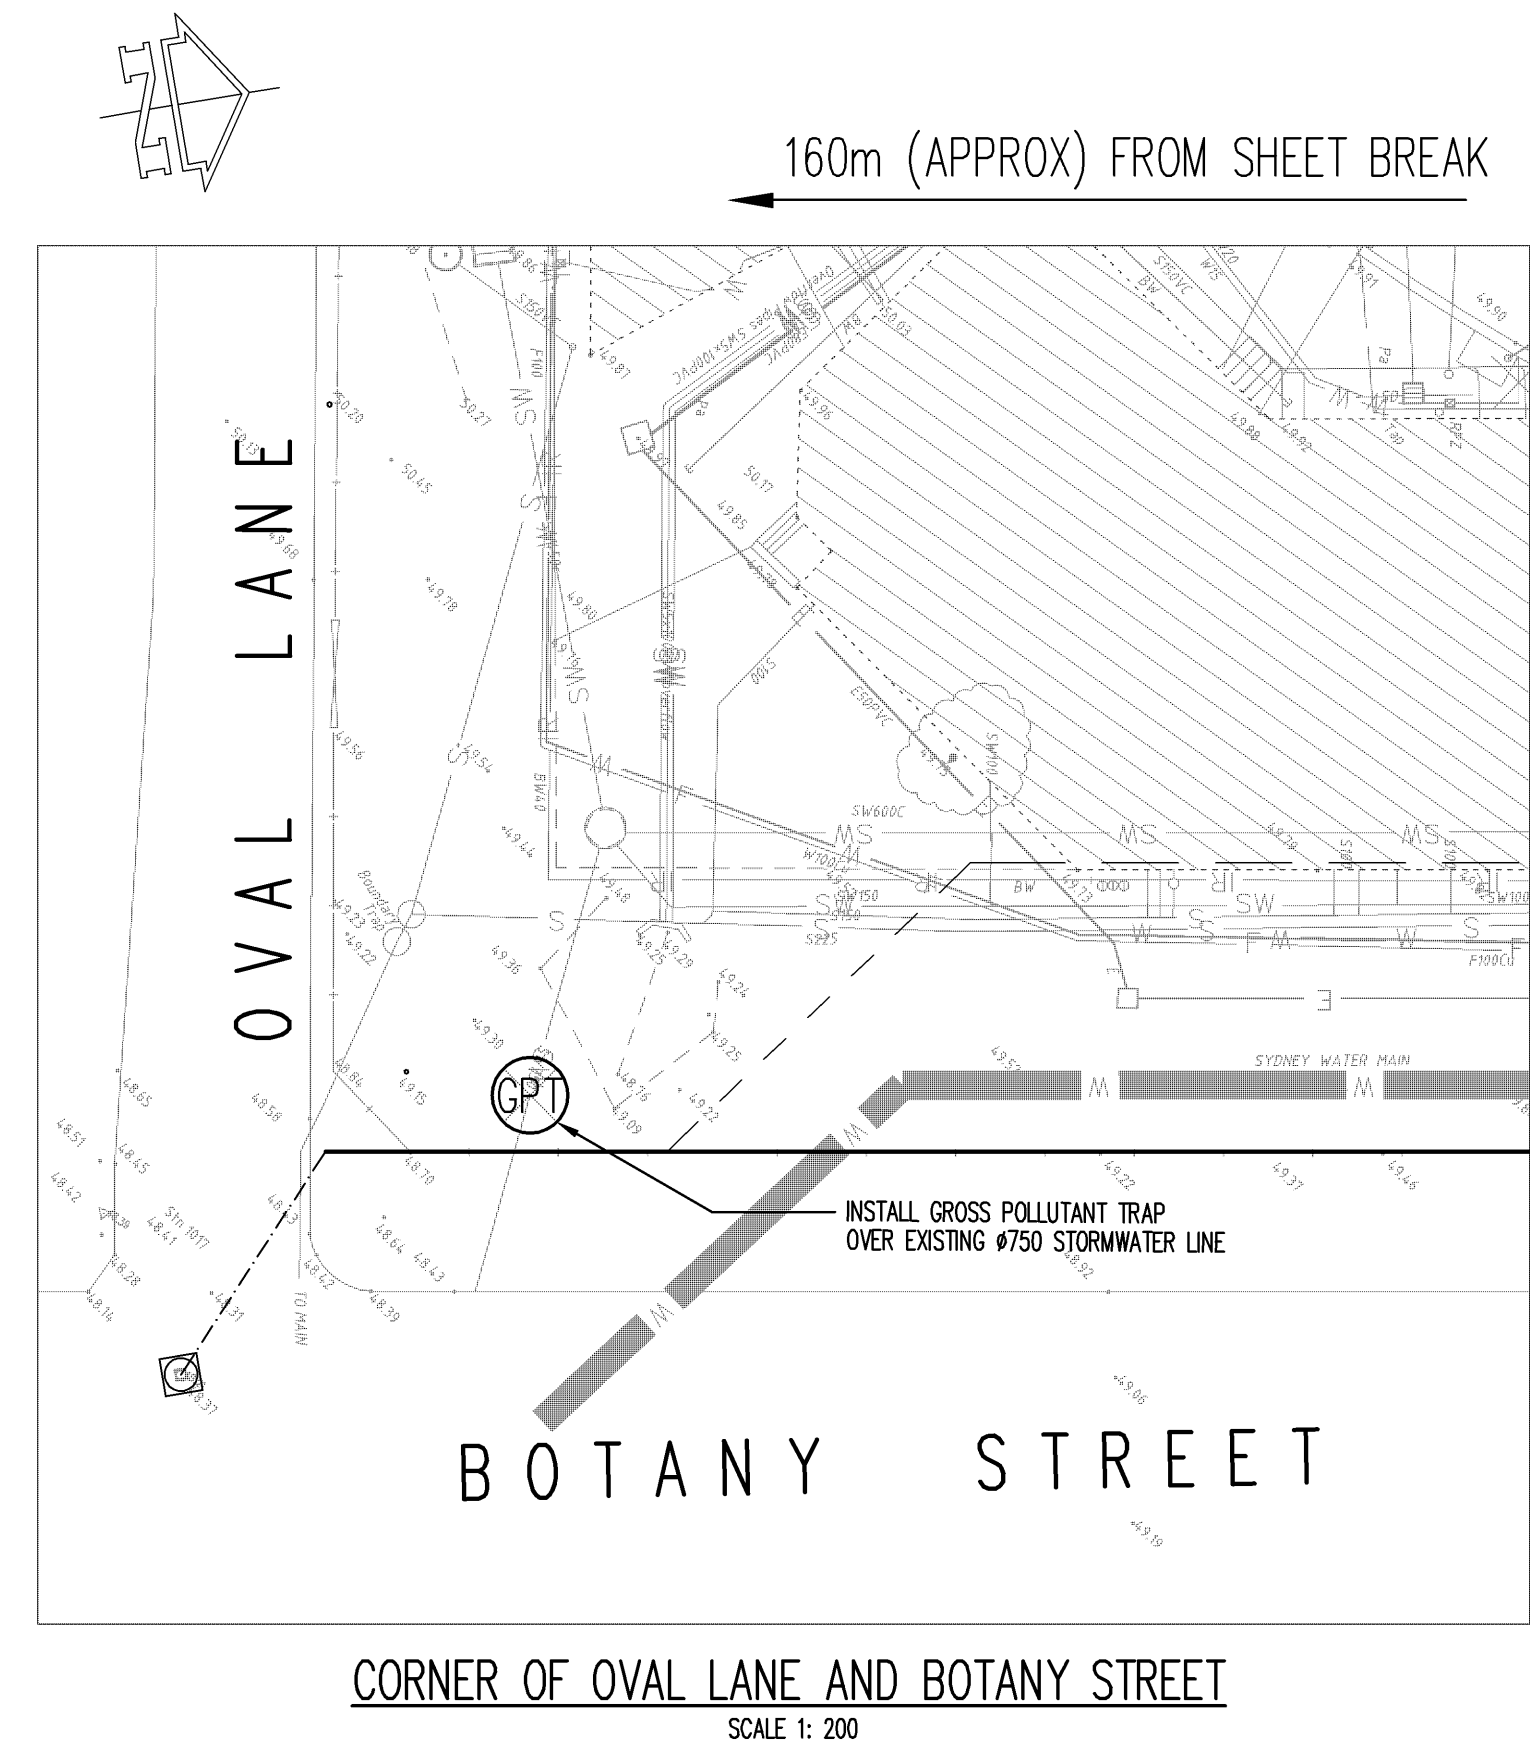

File Name: C03.dwg USER: jordan - Plot File Created: Jun 15, 2010 - 9:55am

A10 1 2 3 4 5 6 7 8 9 10

Rev	Description	Eng	Draft	Date	Rev	Description	Eng	Draft	Date	Rev	Description	Eng	Draft	Date
P3	ISSUE FOR EA APPROVAL	CS	DH	15.06.10										
P2	PRELIMINARY EA ISSUE	CS	MS	11.06.10										
P1	PRELIMINARY ISSUE	CS	DH	15.03.10										

Architect
LAHZNIMMO
SUITE 404, FLOURMILL STUDIOS
3 GLADSTONE STREET
NEWTOWN NSW 2042 AUSTRALIA

TaylorThomsonWhitting
Consulting Engineers
48 Chandos Street St Leonards NSW 2065
T: +61 2 9439 7288 F: +61 2 9439 3144 twhyd@ttw.com.au
Taylor Thomson Whitting (NSW) Pty Ltd A.C.N. 113 578 377

Project
**UNSW MEDICAL SCIENCES
BUILDING
WALLACE WIRTH UPGRADE
REDEVELOPMENT**

Sheet Subject
**GROUND FLOOR
SITEWORKS PLAN**

Scale : A1
AS SHOWN
Job No
091157
Plot File Created: Jun 15, 2010 - 9:55am
Drawing No
C03
Revision
P3

ISSUE FOR APPROVAL