


1 Street Scape - High Street
1:200

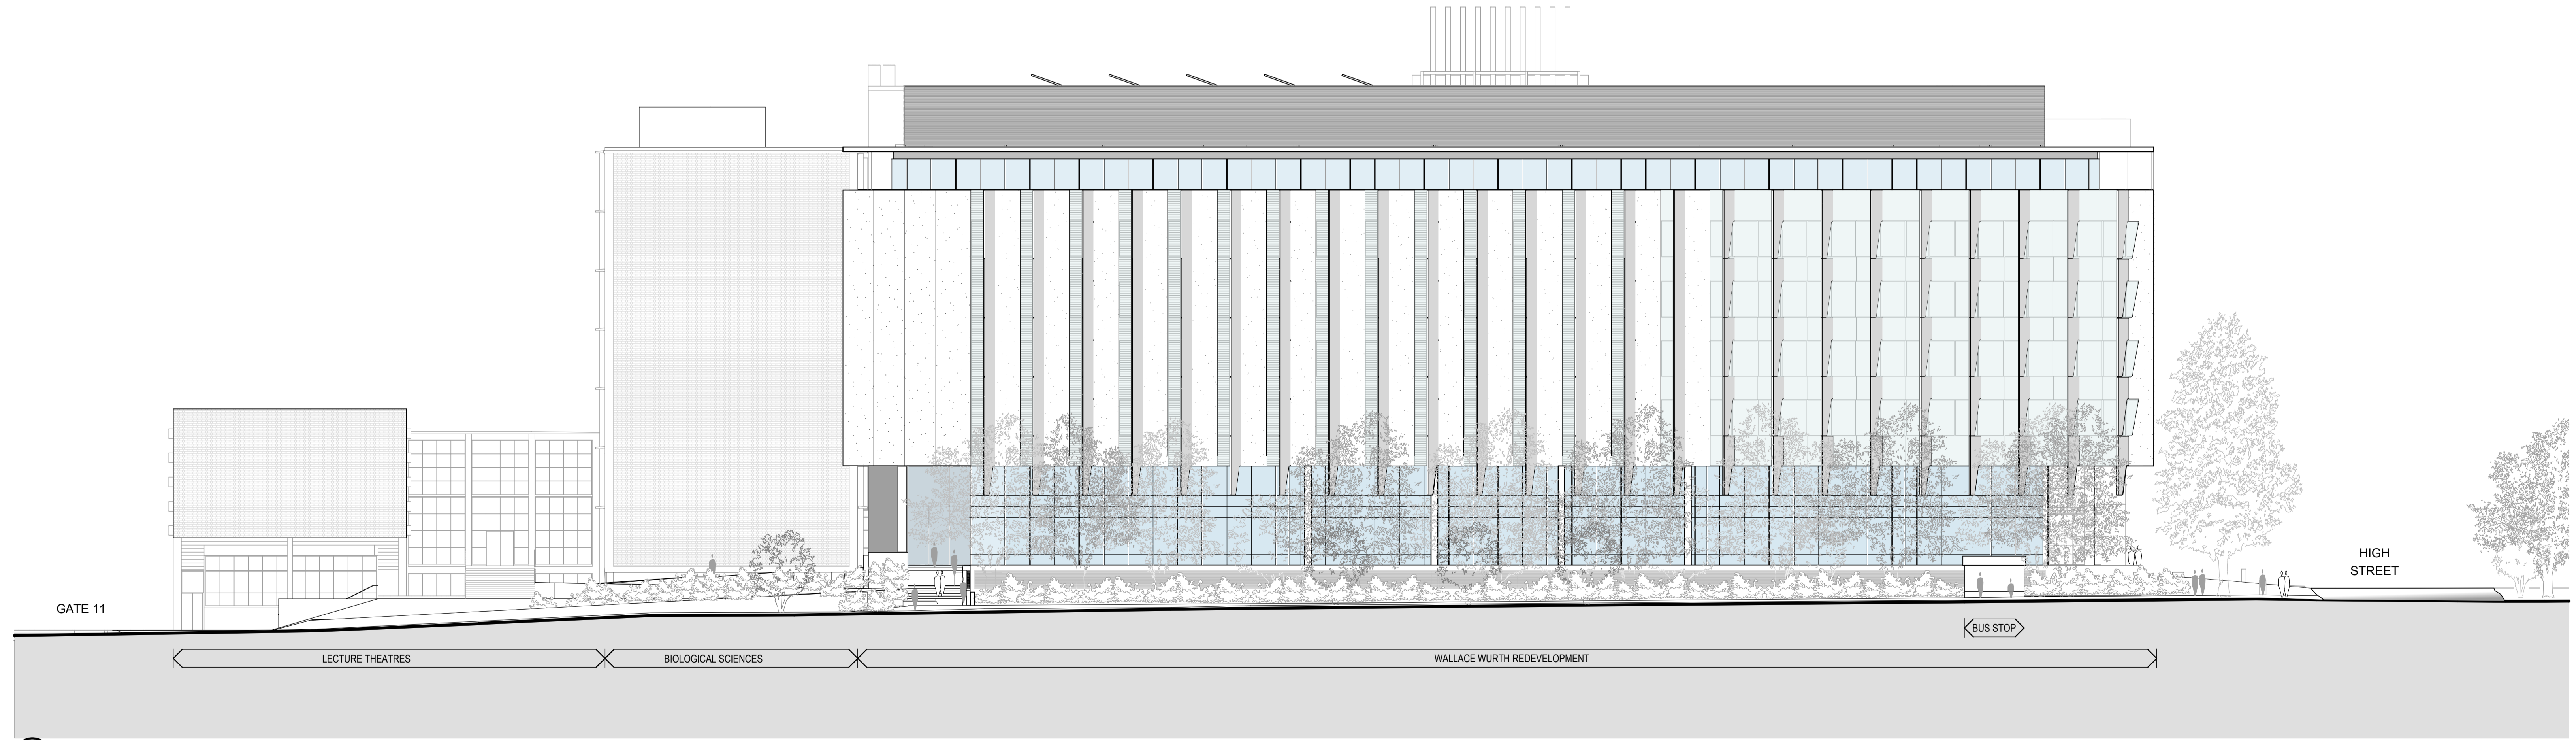

2 Street Scape - Botany Street
1:200

REV	DESCRIPTION	DATE	REV	DESCRIPTION	DATE	TITLE	TITLE	TITLE	TITLE	TITLE
-	PRELIMINARY EA ISSUE	08.06.10								
00	ISSUED FOR EA SUBMISSION	11.08.10								
01	ISSUED FOR EA SUBMISSION	17.08.10								
02	REVISED EA SUBMISSION	26.08.10								

TITLE	TITLE	TITLE	TITLE	TITLE

LEGEND
--- OUTLINE OF EXISTING BUILDING

NORTH
DO NOT SCALE DRAWINGS. USE FIGURED DIMENSIONS ONLY. VERIFY ALL DIMENSIONS ON SITE.
PREFER ANY DISCREPANCIES TO THE ARCHITECT.
THIS DRAWING, THE INFORMATION ON IT AND THE DESIGN ARE COPYRIGHT OF LAHZNIMMO ARCHITECTS PTY LTD AND WILSON ARCHITECTS PTY LTD.



CLIENT
THE UNIVERSITY OF NEW SOUTH WALES

PROJECT TITLE
WALLACE WIRTH REDEVELOPMENT

SCALE CHECK 1:5 1:10



PROJECT MANAGER
Bovis Lend Lease

ARCHITECTS IN ASSOCIATION
WilsonArchitects
544 Boundary Street, Spring Hill
Brisbane QLD 4000 Australia
T 07 3831 2755
F 07 3832 1129

lahznimmo architects
Suite 406, Flourmill Studios
10 Ridgeway St
Newtown NSW 2042 Australia
T 02 9558 0299
F 02 9558 3233
www.lahznimmo.com

TITLE Street Elevations EA Submission			
DRAWN AS/udd	PLOT DATE 9/1/2010	SCALE @B1 1:200	SCALE @A3 1:500
CHECKED BC	PROJECT NO. LNA-1002 WA-####	DRAWING NO. C27-A-C-EA 15	STAGE EA
			REV. NO. 02