


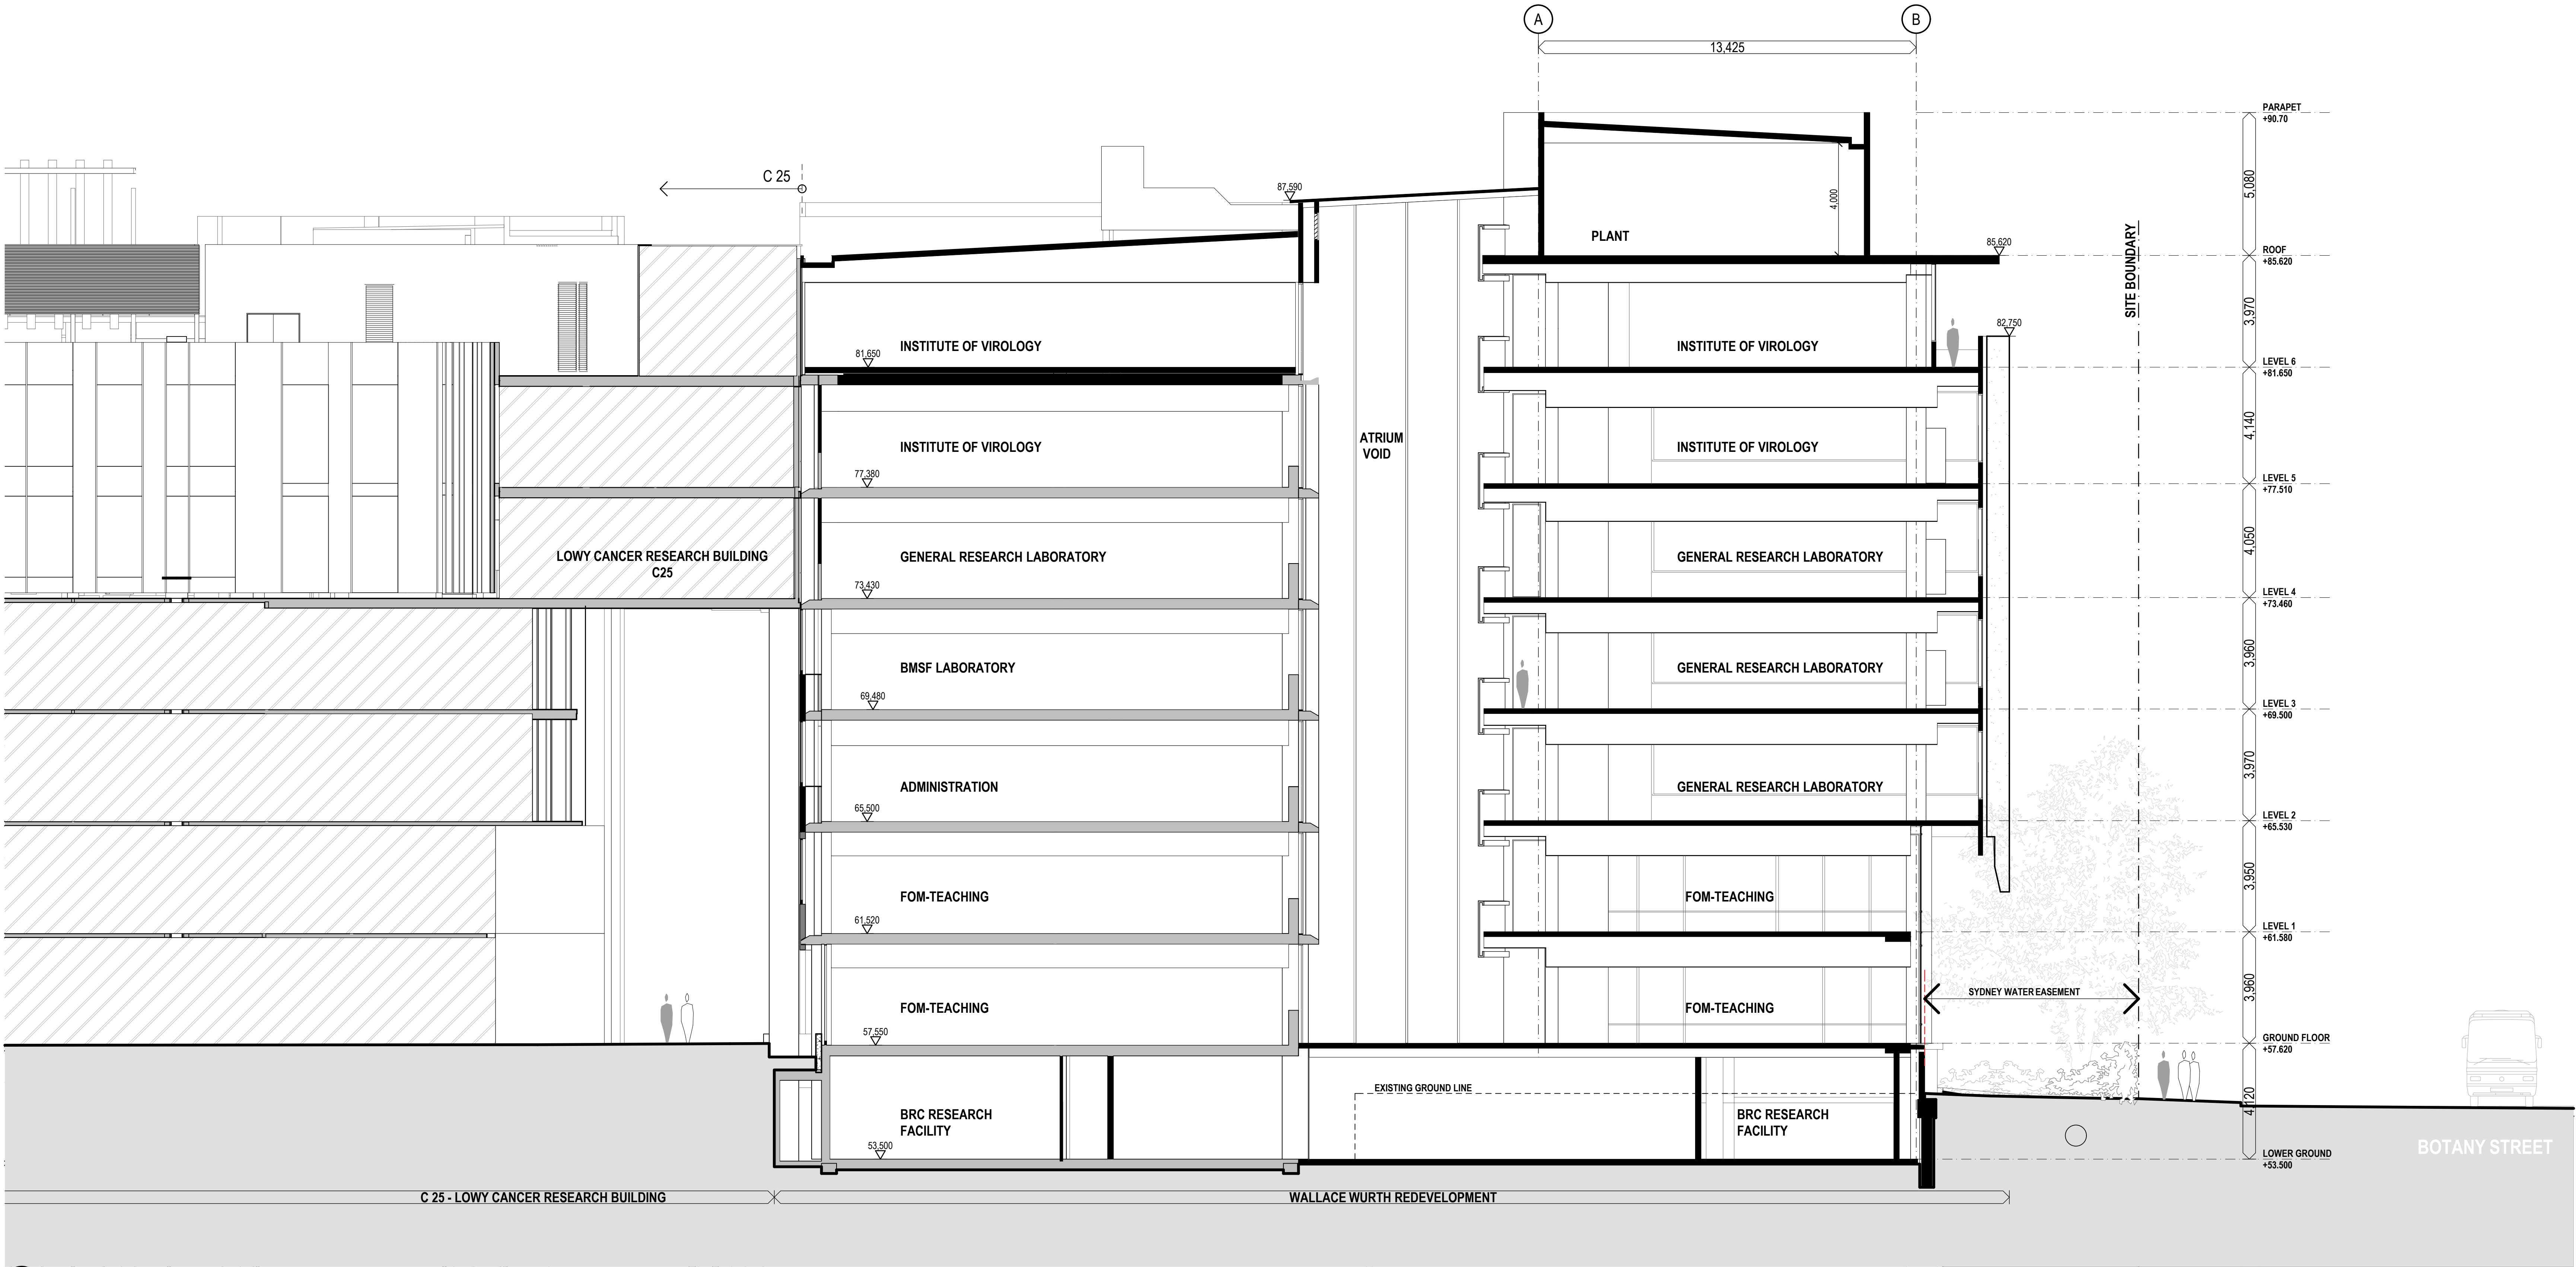

1 Cross Section A
1:100

MATERIALS LEGEND

- CB COLOURBACKED GLASS SPANDREL CLADDING
- CP PRE-FINISHED ALUMINIUM FACED COMPOSITE PANEL
- FG FIXED GLAZING
- GB GLASS BALUSTRADE
- LG PRE-FINISHED ALUMINIUM LOUVRE GRILLE
- LV PRE-FINISHED ALUMINIUM LOUVRE SHADING TO GLASS
- PC PRECAST CONCRETE CLADDING (OXIDE COLOURED)
- RC OFF FORM INSITU REINFORCED CONCRETE

REV.	DESCRIPTION	DATE	REV.	DESCRIPTION	DATE	TITLE	TITLE	TITLE	TITLE	TITLE	TITLE	LEGEND	NORTH	CLIENT	PROJECT TITLE	PROJECT MANAGER	ARCHITECTS IN ASSOCIATION	TITLE
-	PRELIMINARY EA ISSUE	08.06.10										EXISTING BUILDING ELEMENTS					WilsonArchitects	Section A-A
00	ISSUED FOR EA SUBMISSION	11.06.10										PROPOSED NEW BUILDING ELEMENTS					564 Boundary Street, Spring Hill Brisbane QLD 4000 Australia T 07 3831 2755 F 07 3832 1129	EA Submission
01	REVISED EA SUBMISSION	26.08.10										ADJACENT BUILDING					lahznimmo architects	DRAWN BC/DD
																	Suite 404, Flourmill Studios 3 Gladstone St Newtown NSW 2042 Australia T 02 9550 5200 F 02 9550 5213 www.lahnimmo.com	PLOT DATE 8/31/2010
																	PROJECT NO. LNA-1002 VIA-####	SCALE @B1 1:100
																	DRAWING NO. C27-A-C-EA 19	SCALE @A3 1:250
																	STAGE. EA	REV. NO. 01