


GENERAL NOTES
- Do not scale from drawings
- Refer to the relevant drawings for all other construction details
- All dimensions are in metres unless otherwise stated
- All dimensions are to the face of the element unless otherwise stated
- All dimensions are to the face of the element unless otherwise stated
- All dimensions are to the face of the element unless otherwise stated

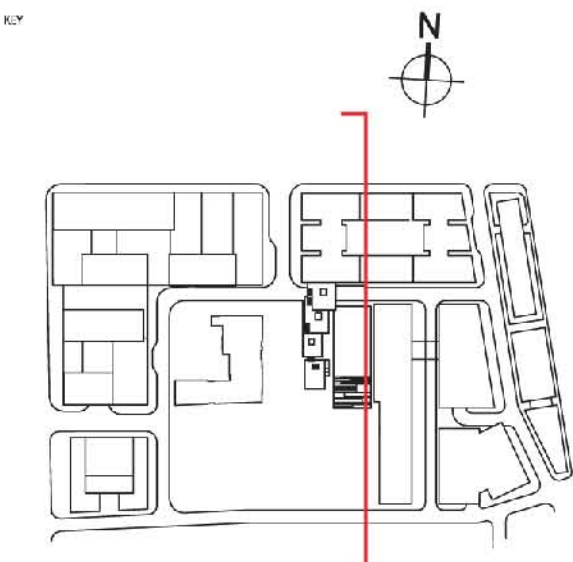

REFER TO JPM'S BASEMENT DRAWINGS
ISSUED ON 10/02/09

13	PLANNING APPLICATION	2005/03
11	PLANNING APPLICATION	2005/03
09	FOR INFORMATION	23/05/03
08	FOR INFORMATION	23/05/03
07	FOR INFORMATION	23/05/03
06	FOR INFORMATION	23/05/03
05	FOR INFORMATION	23/05/03
04	FOR INFORMATION	23/05/03
03	FOR INFORMATION	23/05/03
02	FOR INFORMATION	23/05/03
01	FOR INFORMATION	23/05/03

FRASERS PROPERTY
L11, 488 Kent Street
Sydney, NSW 2000
T: 61 2 8822 8803 F: 61 2 8822 8801

ARCHITECT
Ateliers Jean Nouvel
10 rue d'Angoulême
75011 Paris / France
T: 33 1 49 28 85 83 F: 33 1 49 14 81 10


RELEVANT PROJECT
JOHNSON PILTON WALKER
L10 Plaza Building Australia Square
65 Pitt Street
Sydney, NSW 2000
T: 61 2 9259 5903 F: 61 2 9259 5909



PROJECT
**FRASERS BROADWAY
BLOCK 2**

STAGE PROJECT APPLICATION

TITLE
**EAST FACADE
WEST TOWER
SECTION CC**

PROJECT NUMBER 715	SCALE 1:200	SHEET A1
DESIGN NUMBER PA-A-4003	DATE 09/09/09	NO. OF SHEETS 12

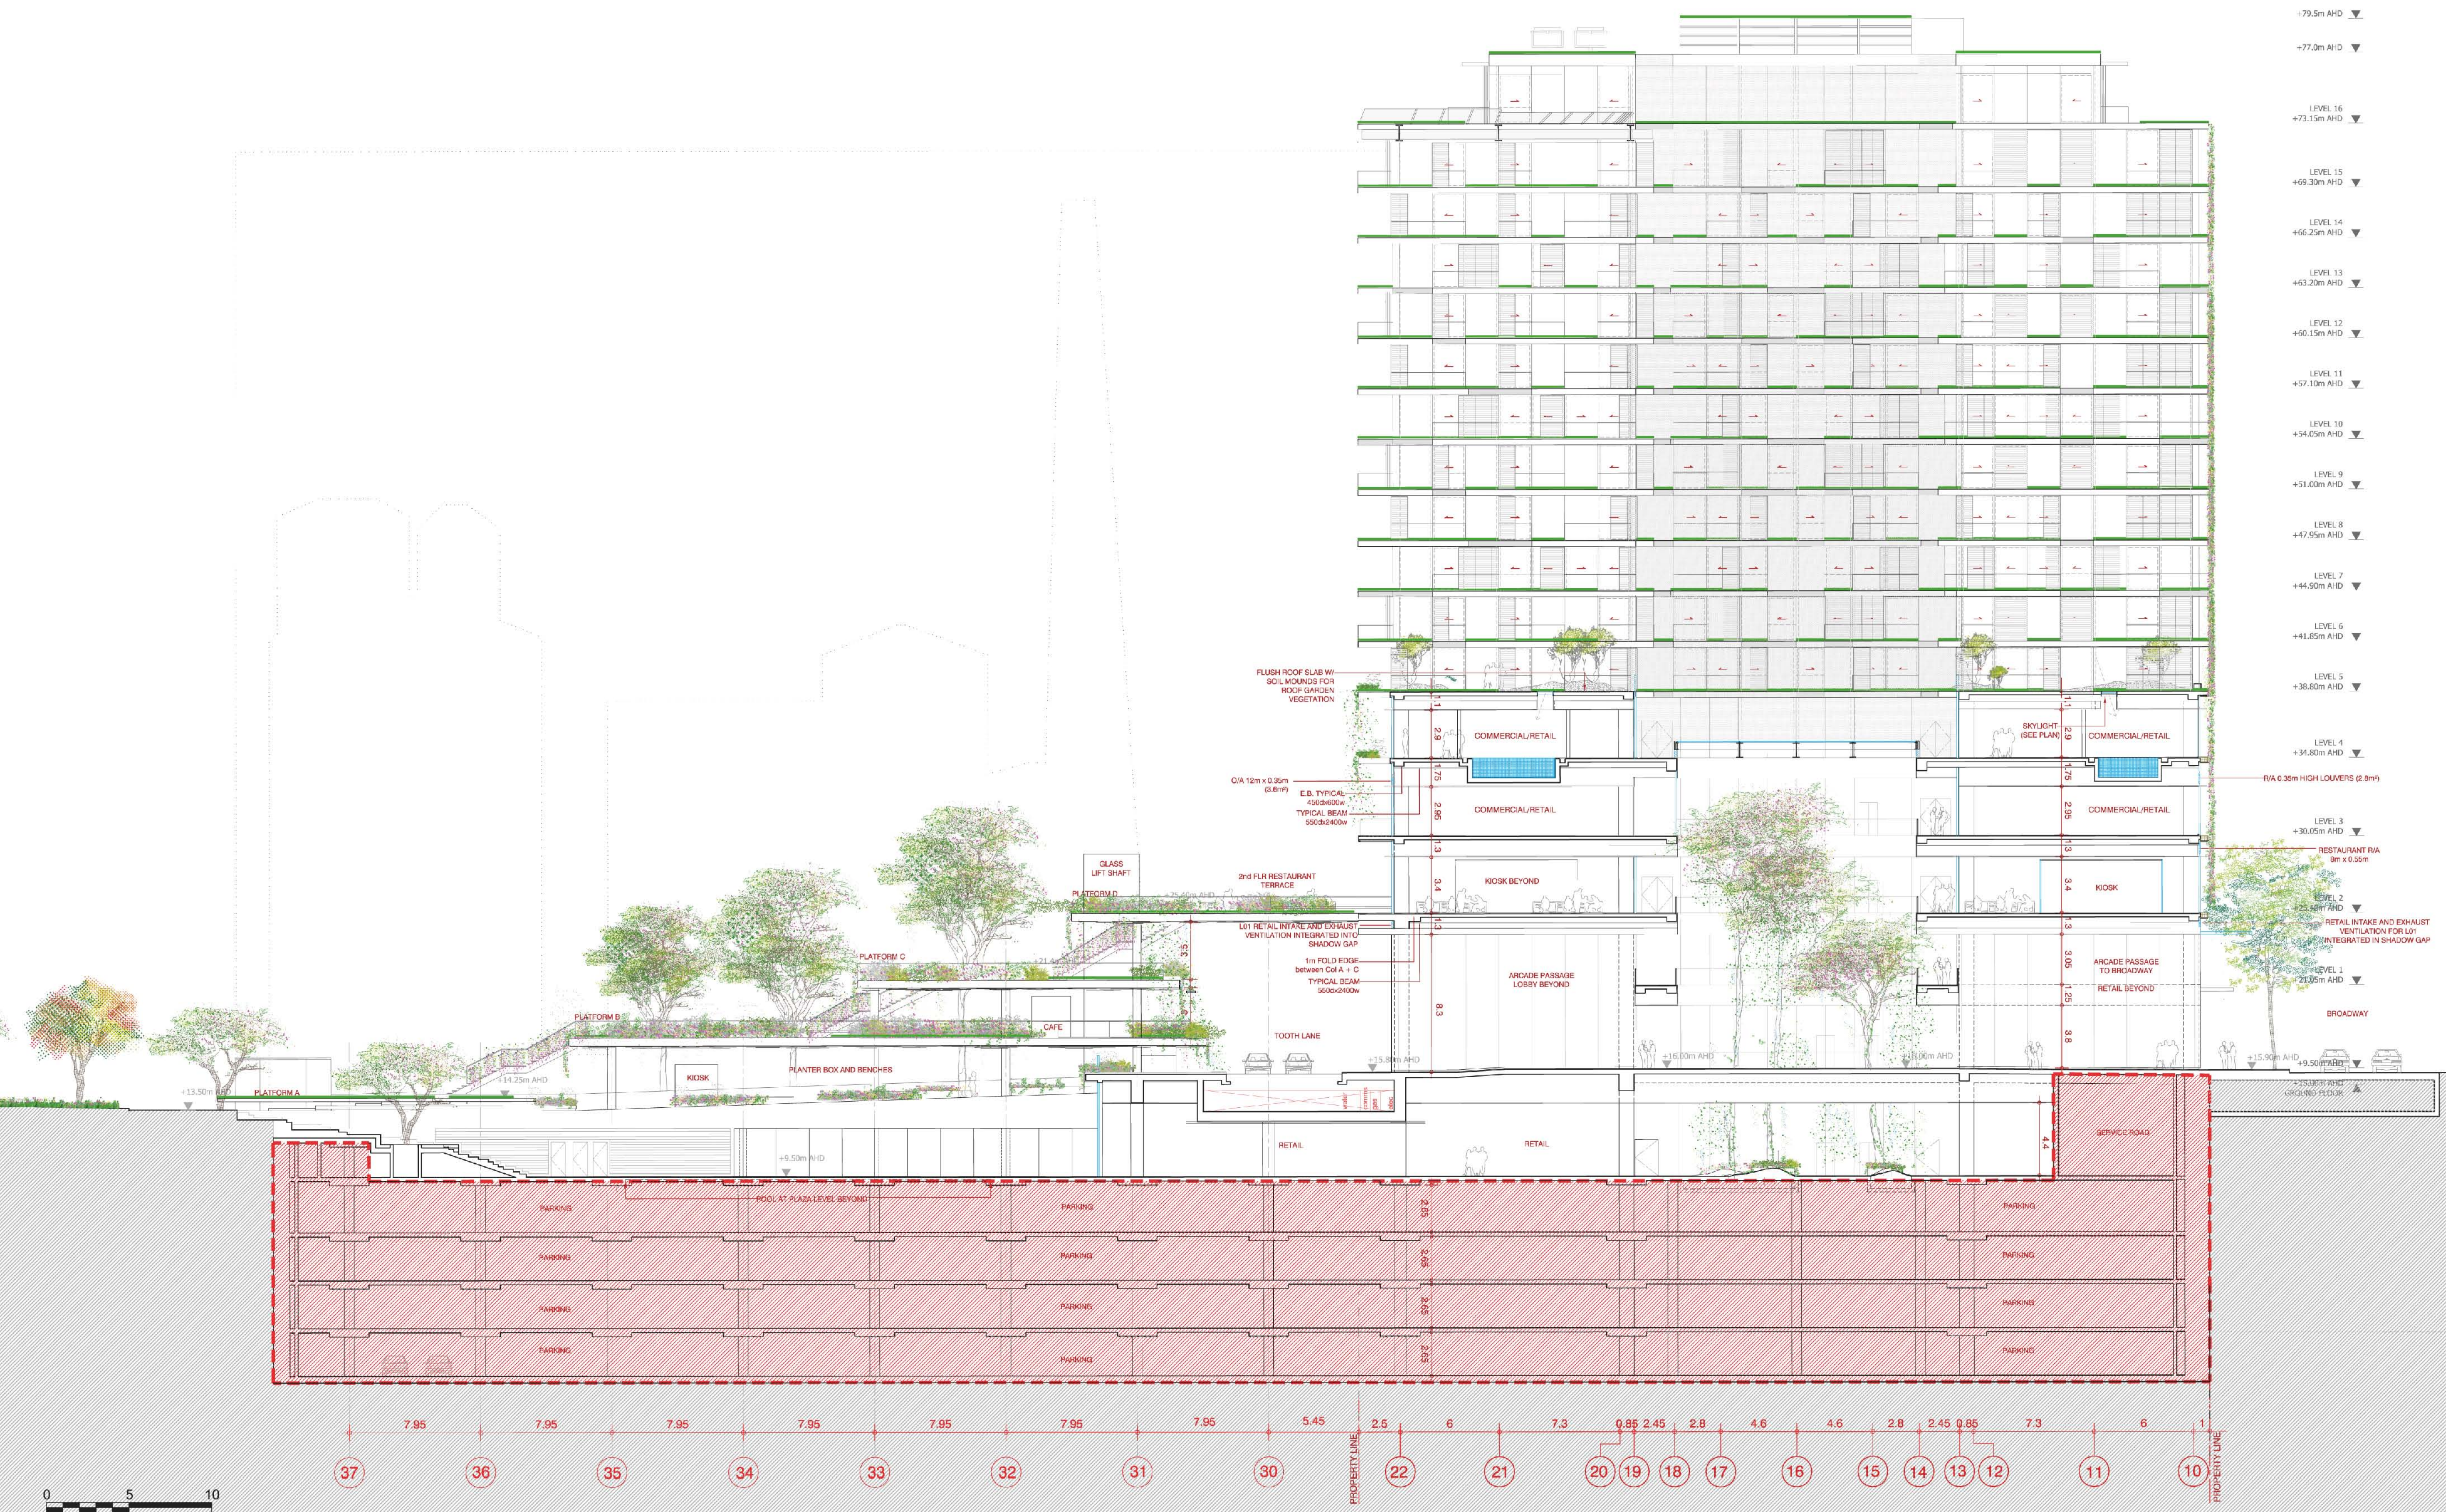

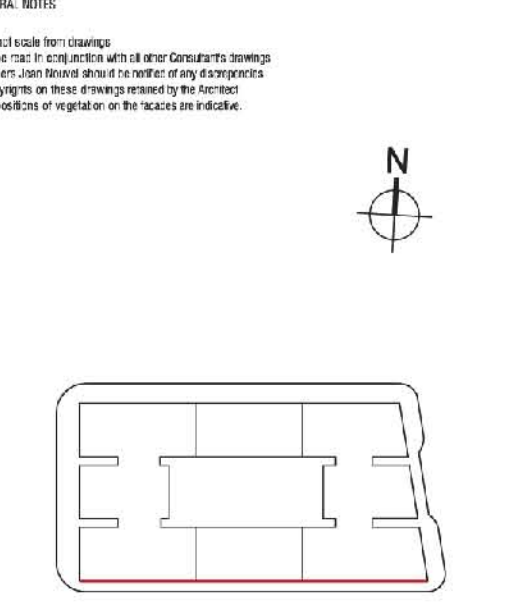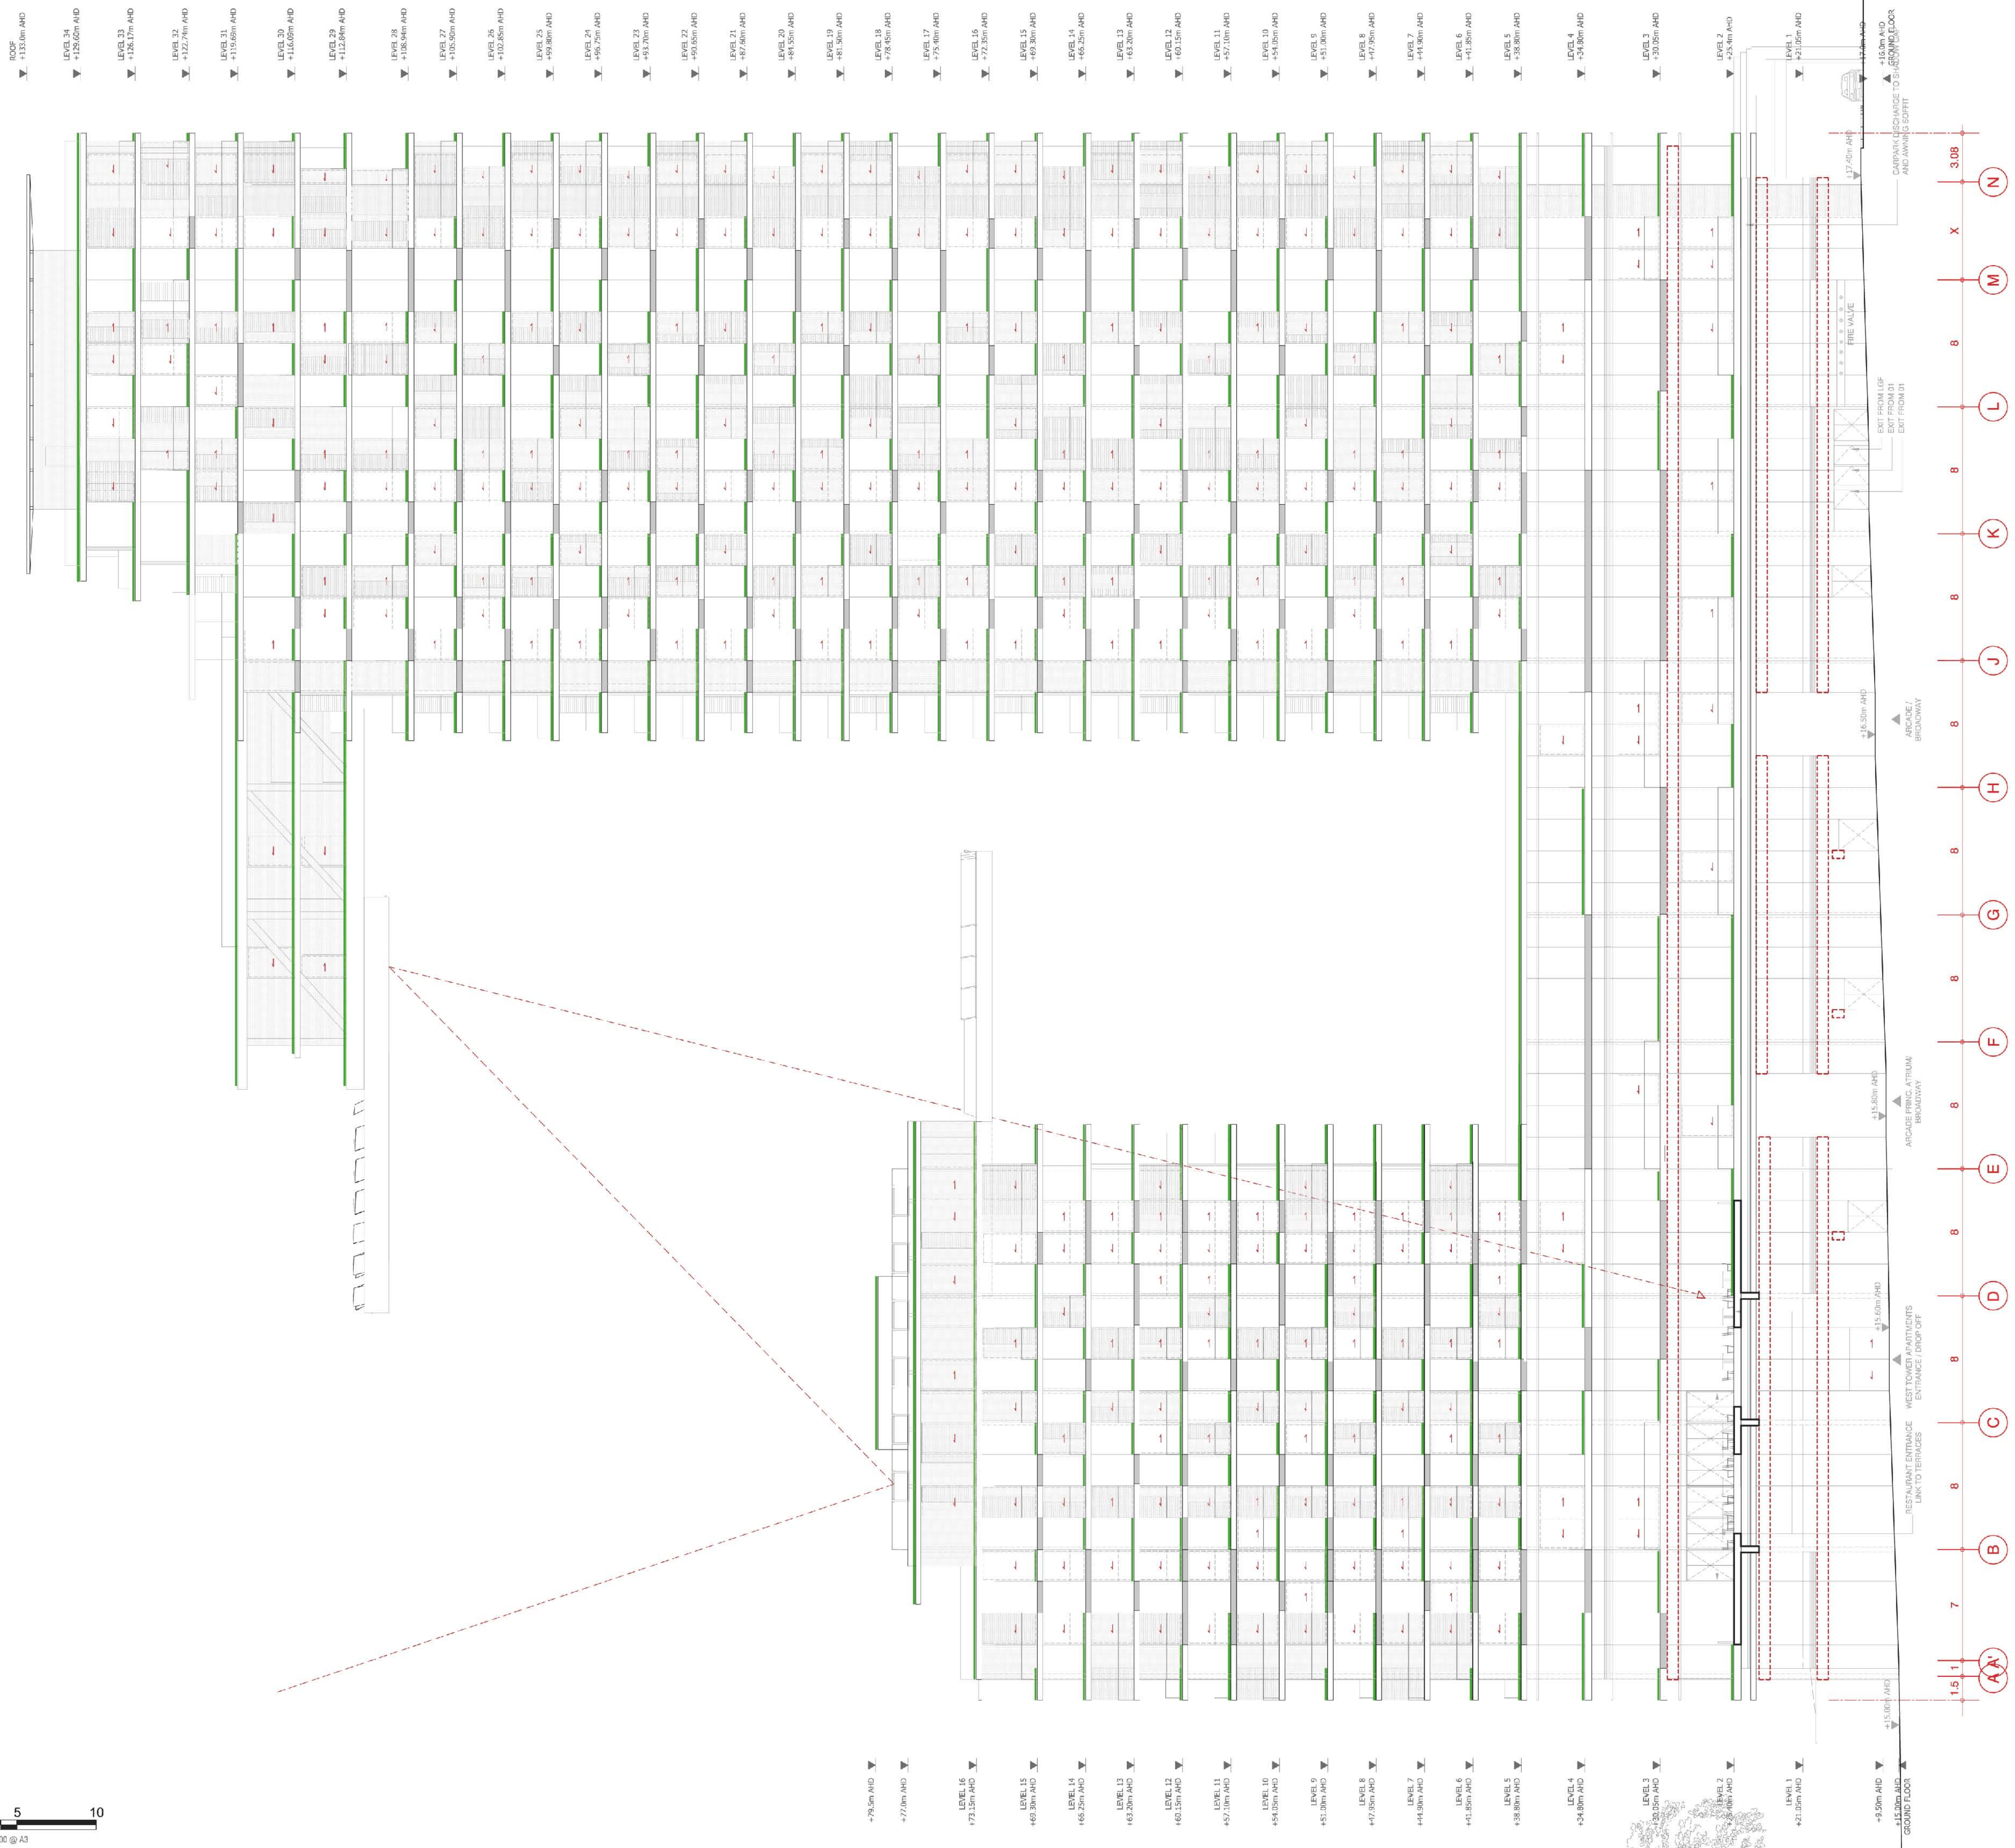

SIGNAGE ZONE
PROJECTING WALL
SIGN FOR RETAIL

13	PLANNING APPLICATION	09/05/09
11	PLANNING APPLICATION	06/05/09
10	PLANNING APPLICATION	05/05/09
09	FOR INFORMATION	23/05/09
08	FOR INFORMATION	08/05/09
07	FOR INFORMATION	03/05/09
06	FOR INFORMATION	03/05/09
05	FOR INFORMATION	03/05/09
04	FOR INFORMATION	03/05/09
03	FOR INFORMATION	03/05/09
02	FOR INFORMATION	03/05/09
01	FOR INFORMATION	03/05/09

FRASERS PROPERTY
L11, 488 Kent Street
Sydney, NSW 2000
T: 61 2 8522 8803 F: 61 2 8522 8801

Ateliers Jean Nouvel
10 rue d'Angoulême
75011 Paris / France
T: 33 1 49 23 83 83 F: 33 1 49 14 81 10


JOHNSON PILTON WALKER
L10 Plaza Building Australia Square
95 Pitt Street
Sydney, NSW 2000
T: 61 2 9259 5903 F: 61 2 9256 5909

FRASERS BROADWAY
BLOCK 2

PROJECT APPLICATION

SOUTH
ELEVATION

PROJECT NUMBER	SCALE	SHEET
715	1:200	A1
DESIGN NUMBER	DATE	NO. OF
PA-A-4004	09/09/09	12

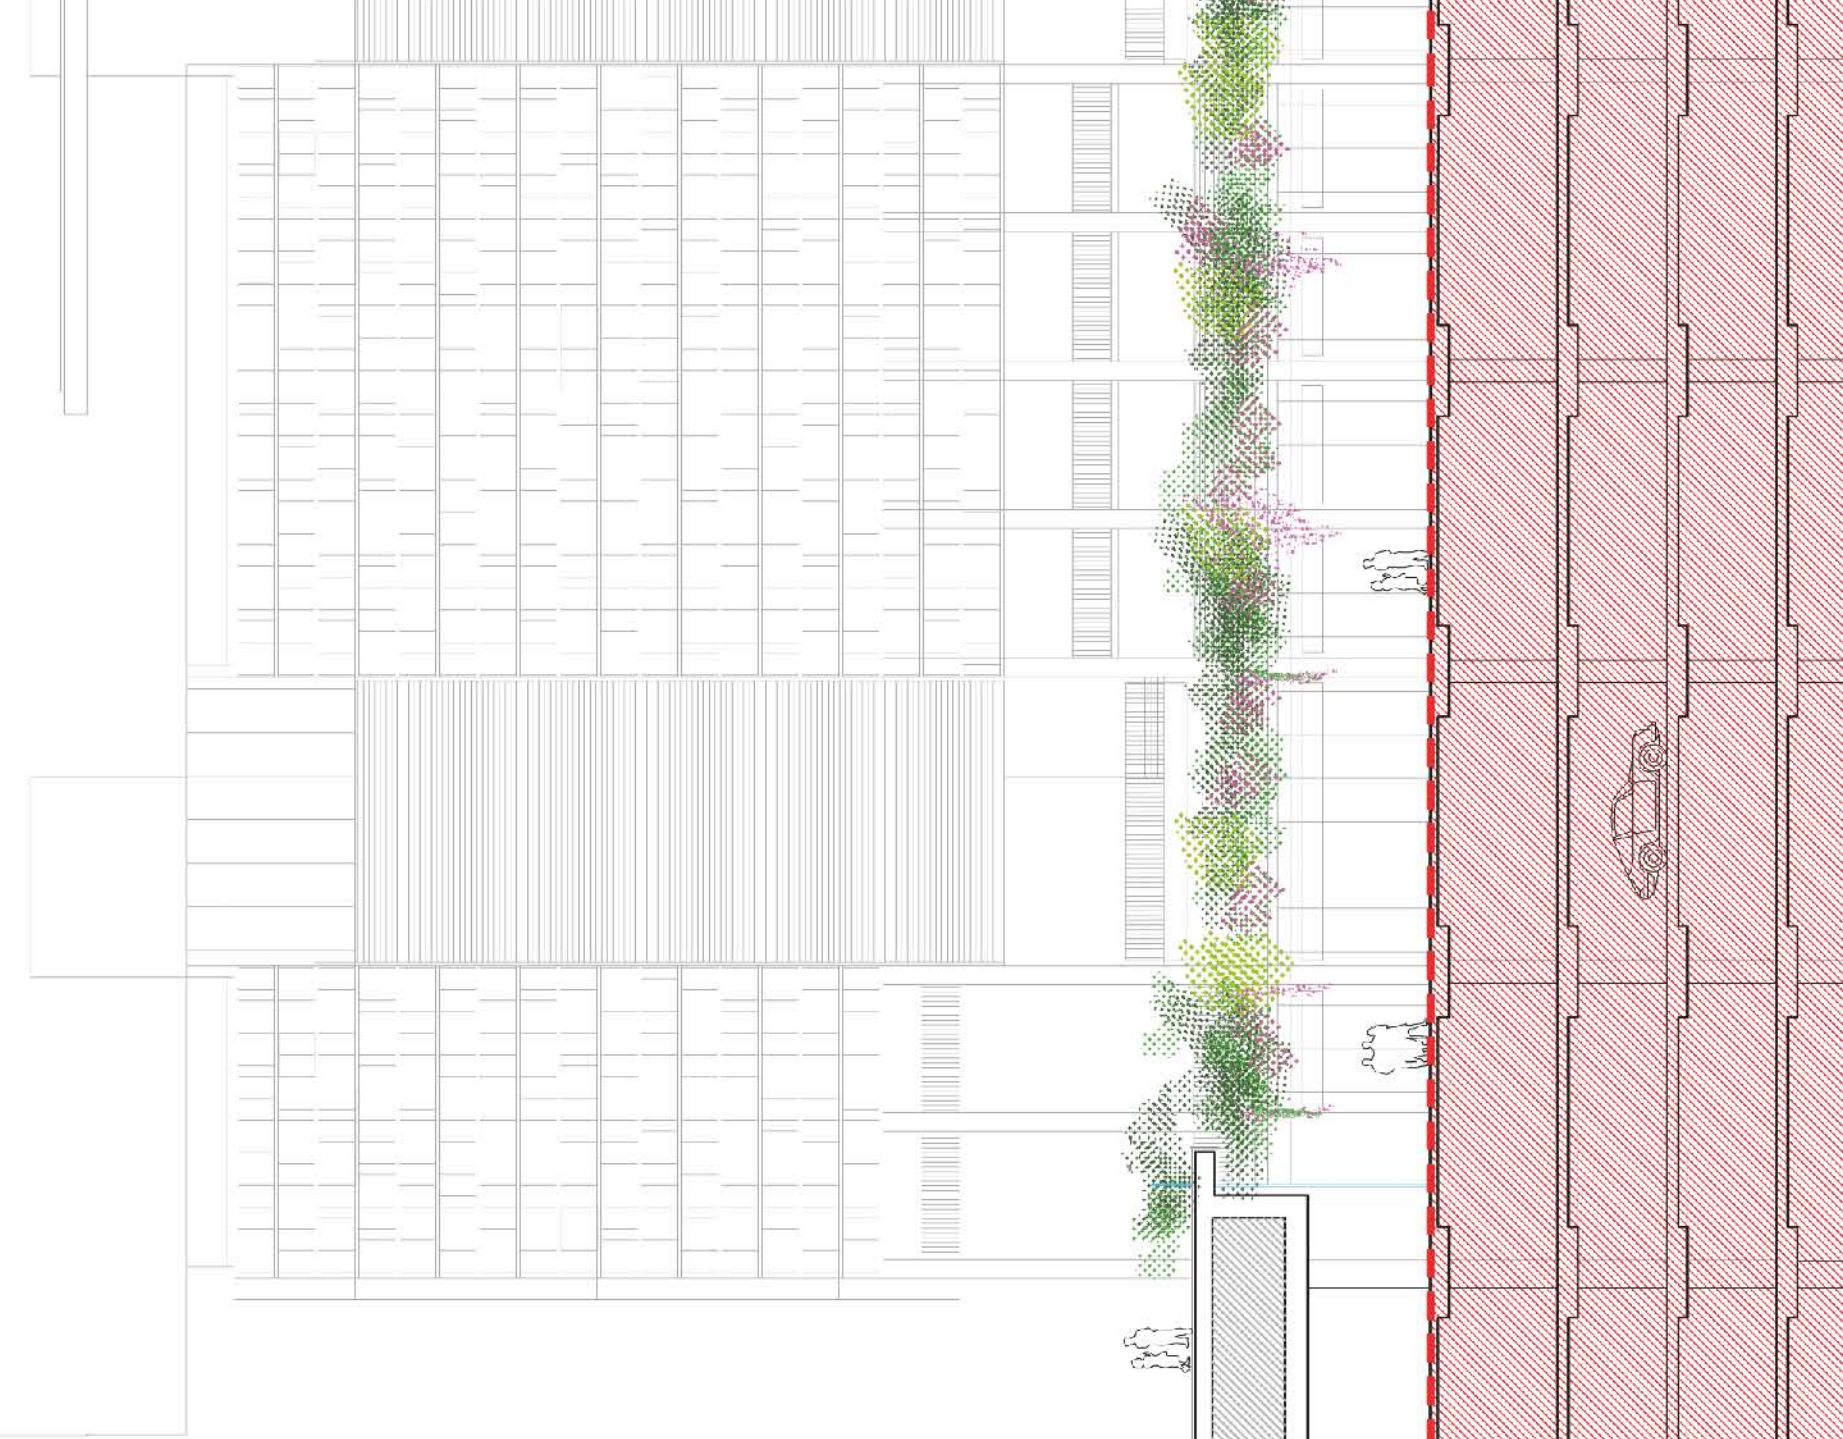

REFER TO JPWS BASEMENT DRAWING
PA-A-1009 ISSUED ON 25/03/09

13	PLANNING APPLICATION	09/05/09
11	PLANNING APPLICATION	06/07/09
15	PLANNING APPLICATION	06/03/09
06	FOR INFORMATION	23/03/09
05	FOR INFORMATION	08/05/09
07	FOR INFORMATION	23/03/09
08	FOR INFORMATION	06/07/09
05	FOR INFORMATION	23/01/09
04	FOR INFORMATION	19/12/08
03	FOR INFORMATION	11/12/08
02	FOR INFORMATION	09/12/08
01	FOR INFORMATION	08/11/08
00	FOR INFORMATION	19/11/08
REV	REASON FOR REUSE	DATE

FRASERS PROPERTY
L11, 488 Kent Street
Sydney, NSW 2000
T: 61 2 8823 8800 F: 61 2 8823 8801

Ateliers Jean Nouvel
10 cité d'Angoulême
75011 Paris / France
T: 33 1 49 28 83 83 F: 33 1 49 14 81 10

JOHNSON PILTON WALKER
L10 Plaza Building Australia Square
95 Pitt Street
Sydney, NSW 2000
T: 61 2 9259 5900 F: 61 2 9259 5999


FRASERS BROADWAY
BLOCK 2

STAGE	PROJECT APPLICATION
-------	---------------------

WEST FACADE
EAST TOWER
SECTION DD

PROJECT NUMBER 715	SCALE 1:200	FORMAT A1
DRAWING NUMBER PA-A-4005	DATE 09/09/09	REVISION 12

PROJECTING WALL SIGN FOR DETAIL

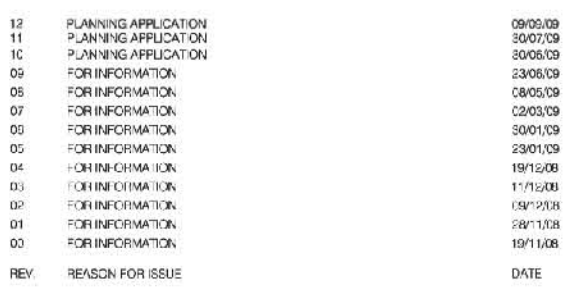

ARCHITECT
Ateliers Jean Nouvel
10 cité d'Angoulême
75011 Paris / France
T: 33 1 49 28 83 83 F: 33 1 49 14 81 10

JOHNSON PILTON WALKER
L10 Plaza Building Australia Square
95 Pitt Street
Sydney, NSW 2000
T: 61 2 9259 5900 F: 61 2 9259 5999

FRASERS BROADWAY
BLOCK 2

STAGE	PROJECT APPLICATION
-------	---------------------

TITLE

WEST
ELEVATION

PROJECT NUMBER 715	SCALE 1:200	FORMAT A1
DRAWING NUMBER PA-A-4006	DATE 09/09/09	REVISION 12