



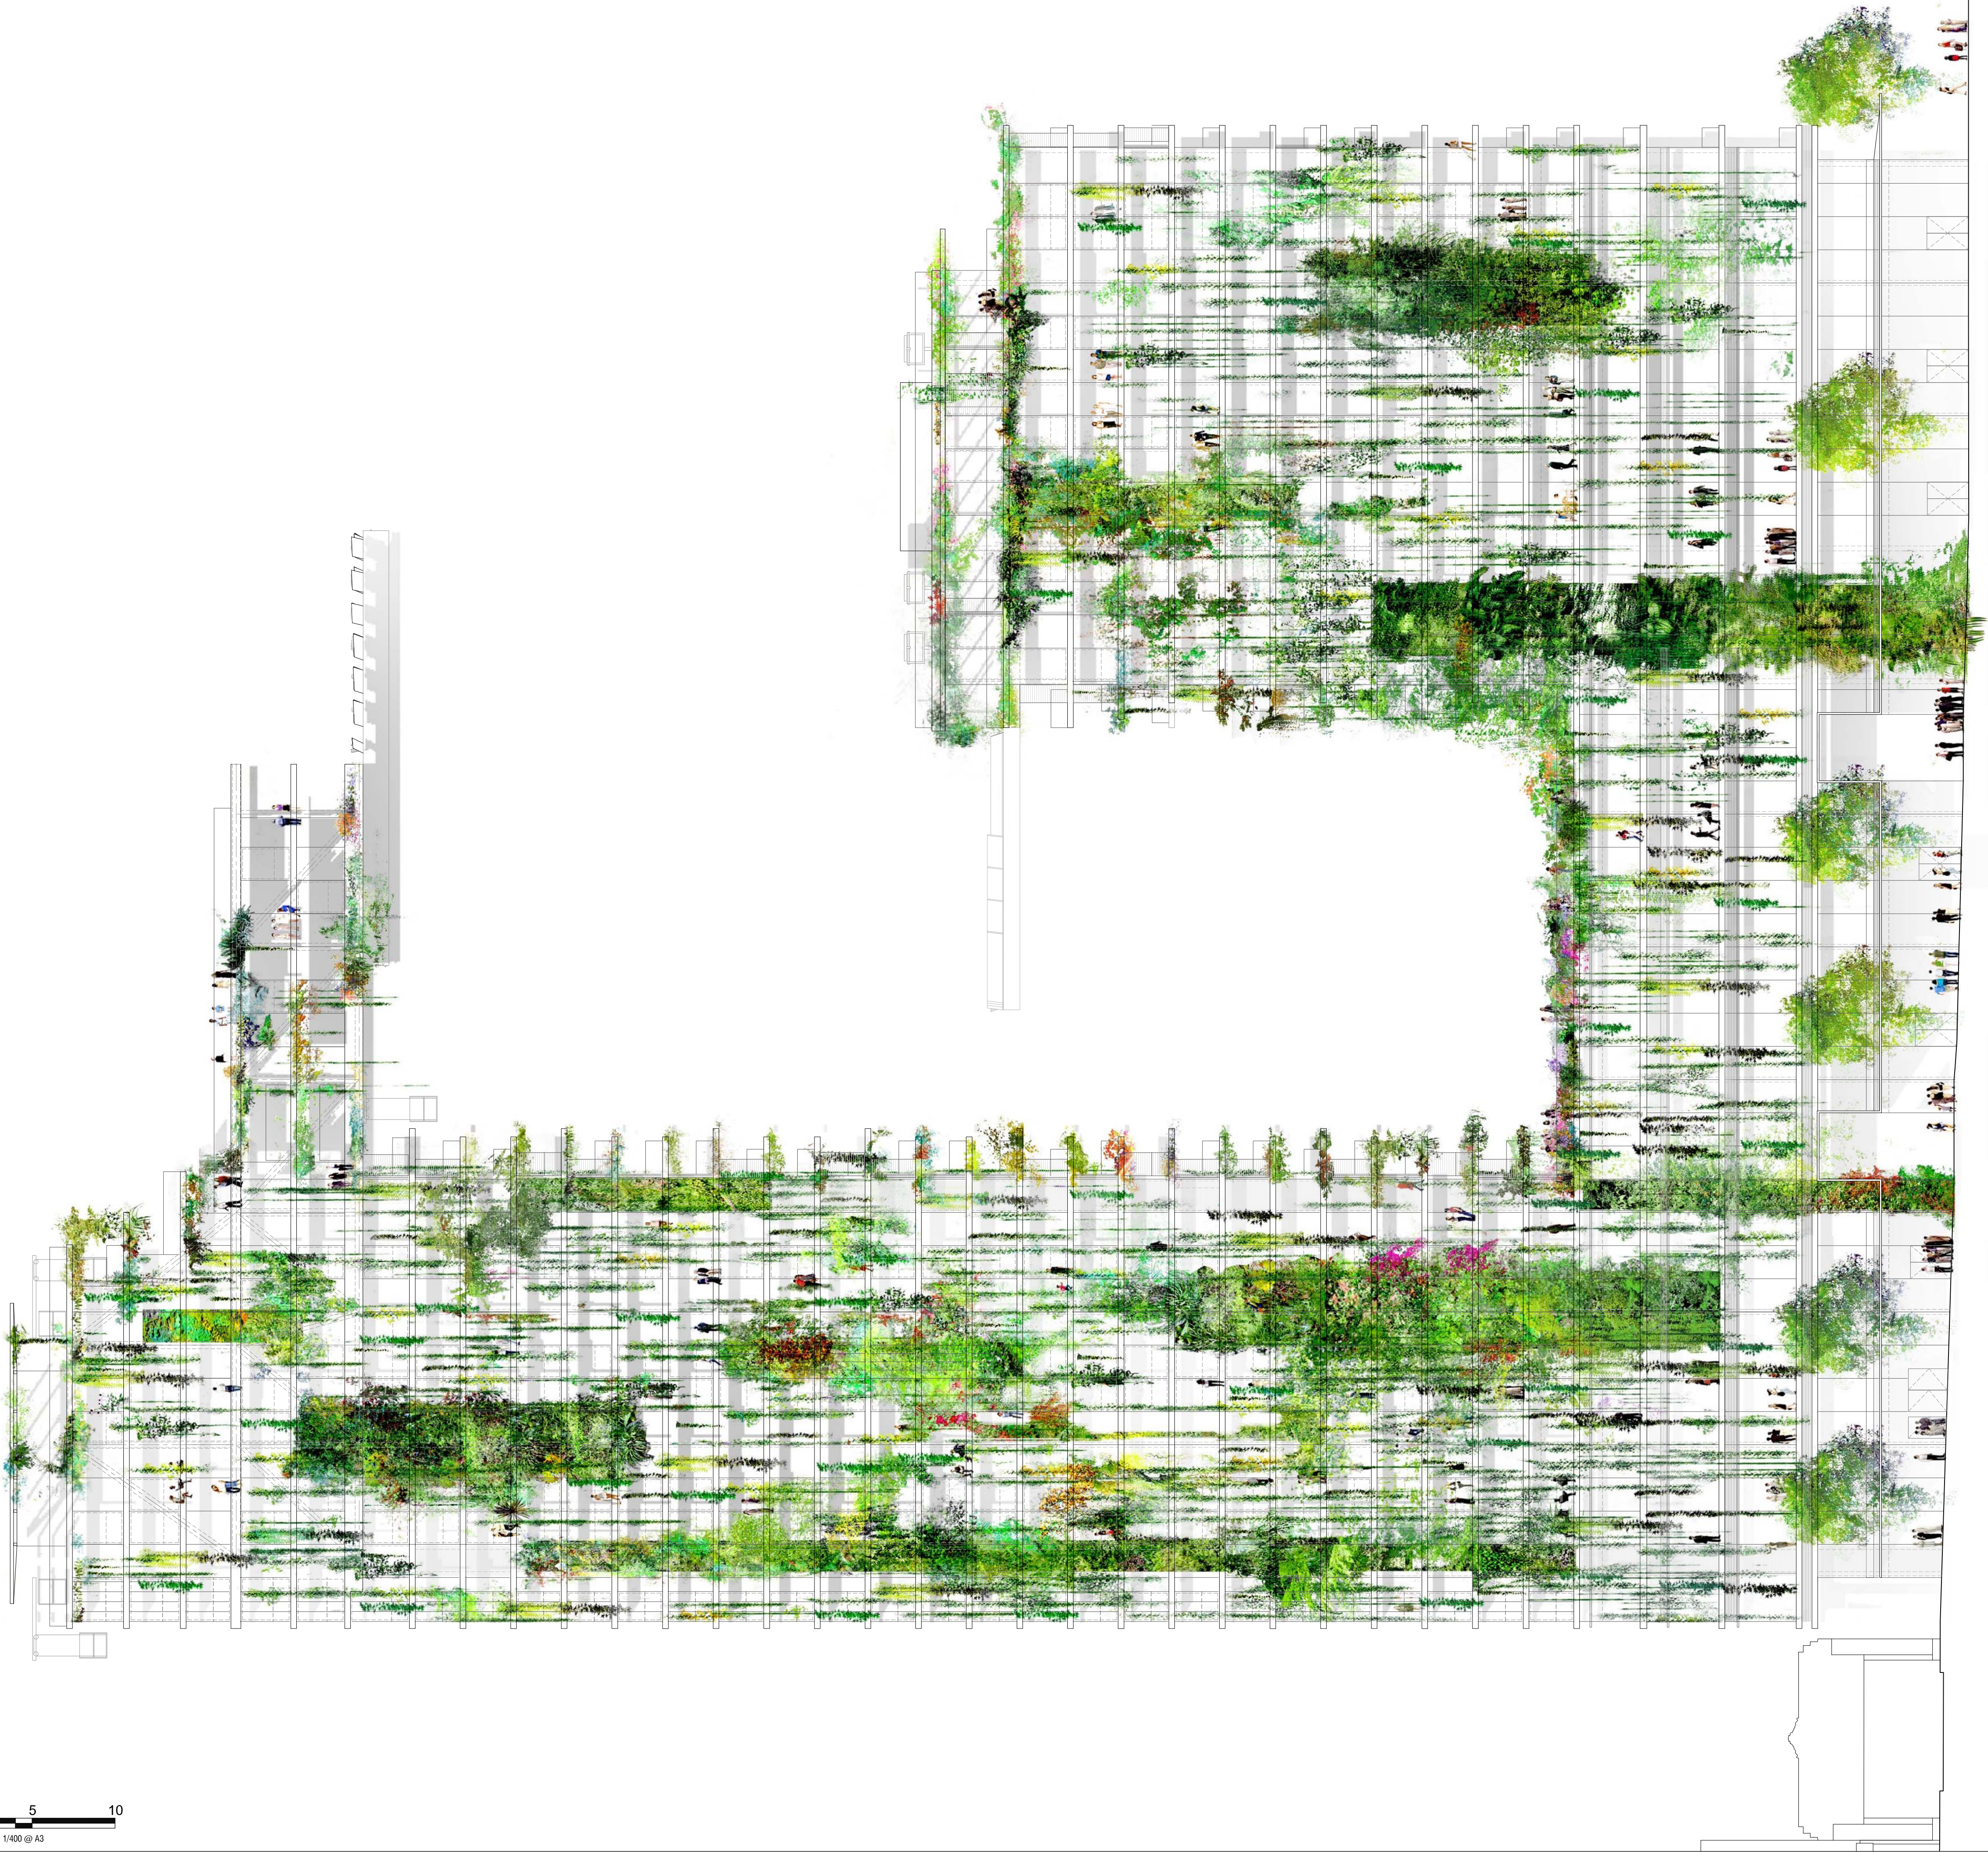


0 5 10  
1/200 @ A1 > 1/400 @ A3

GENERAL NOTES

- Do not scale from drawings
- To be read in conjunction with all other Consultant drawings
- Builders must be notified of any discrepancies
- Compliance with these drawings is subject to the building
- All positions of vegetation on the facade are indicative

KEY

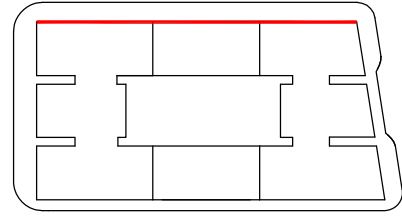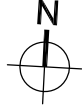

| TOTAL GREENWALL AREA |         |
|----------------------|---------|
| GREENWALL A          | 74 sqm  |
| GREENWALL B          | 75 sqm  |
| GREENWALL C          | 19 sqm  |
| GREENWALL D          | 36 sqm  |
| GREENWALL E          | 29 sqm  |
| GREENWALL F          | 130 sqm |
| GREENWALL G          | 142 sqm |
| GREENWALL H          | 33 sqm  |
| GREENWALL I          | 59 sqm  |
| GREENWALL T          | 40 sqm  |
| TOTAL                | 637 sqm |

|                       |                               |
|-----------------------|-------------------------------|
| --- SIGNAGE ZONE      |                               |
| □ □ □ PROJECTING WALL | TOTAL GREENWALL AREA- 686 SQM |
| □ □ □ SIGN FOR RETAIL |                               |

|    |                      |          |
|----|----------------------|----------|
| 11 | PLANNING APPLICATION | 30/07/09 |
| 10 | PLANNING APPLICATION | 30/06/09 |
| 09 | FOR INFORMATION      | 23/06/09 |
| 08 | FOR INFORMATION      | 08/05/09 |
| 07 | FOR INFORMATION      | 03/03/09 |
| 06 | FOR INFORMATION      | 30/01/09 |
| 05 | FOR INFORMATION      | 23/01/09 |
| 04 | FOR INFORMATION      | 19/12/08 |
| 03 | FOR INFORMATION      | 11/12/08 |
| 02 | FOR INFORMATION      | 09/10/08 |
| 01 | FOR INFORMATION      | 28/11/08 |
| 00 | FOR INFORMATION      | 19/11/08 |

REV: REASON FOR ISSUE DATE

CLIENT

**FRASERS PROPERTY**  
L11, 488 Kent Street  
Sydney, NSW 2000  
T: 61 2 8823 8800 F: 61 2 8823 8801

ARCHITECT

**Ateliers Jean Nouvel**  
10 rue d'Angoulême  
75011 Paris / France  
T: 33 1 49 23 83 83 F: 33 1 49 14 81 10

DELIVERY ARCHITECT

**JOHNSON PILTON WALKER**  
L10 Plaza Building Australia Square  
95 Pitt Street  
Sydney, NSW 2000  
T: 61 2 9259 5900 F: 61 2 9259 5909

PROJECT

**FRASERS BROADWAY**  
BLOCK 2

STAGE

PROJECT APPLICATION

TITLE

**NORTH  
ELEVATION**

PROJECT NUMBER

715

SCALE

1:200

FORMAT

A1

DRAWING NUMBER

PA-A-4007


DATE

30/07/09

REVISION

11





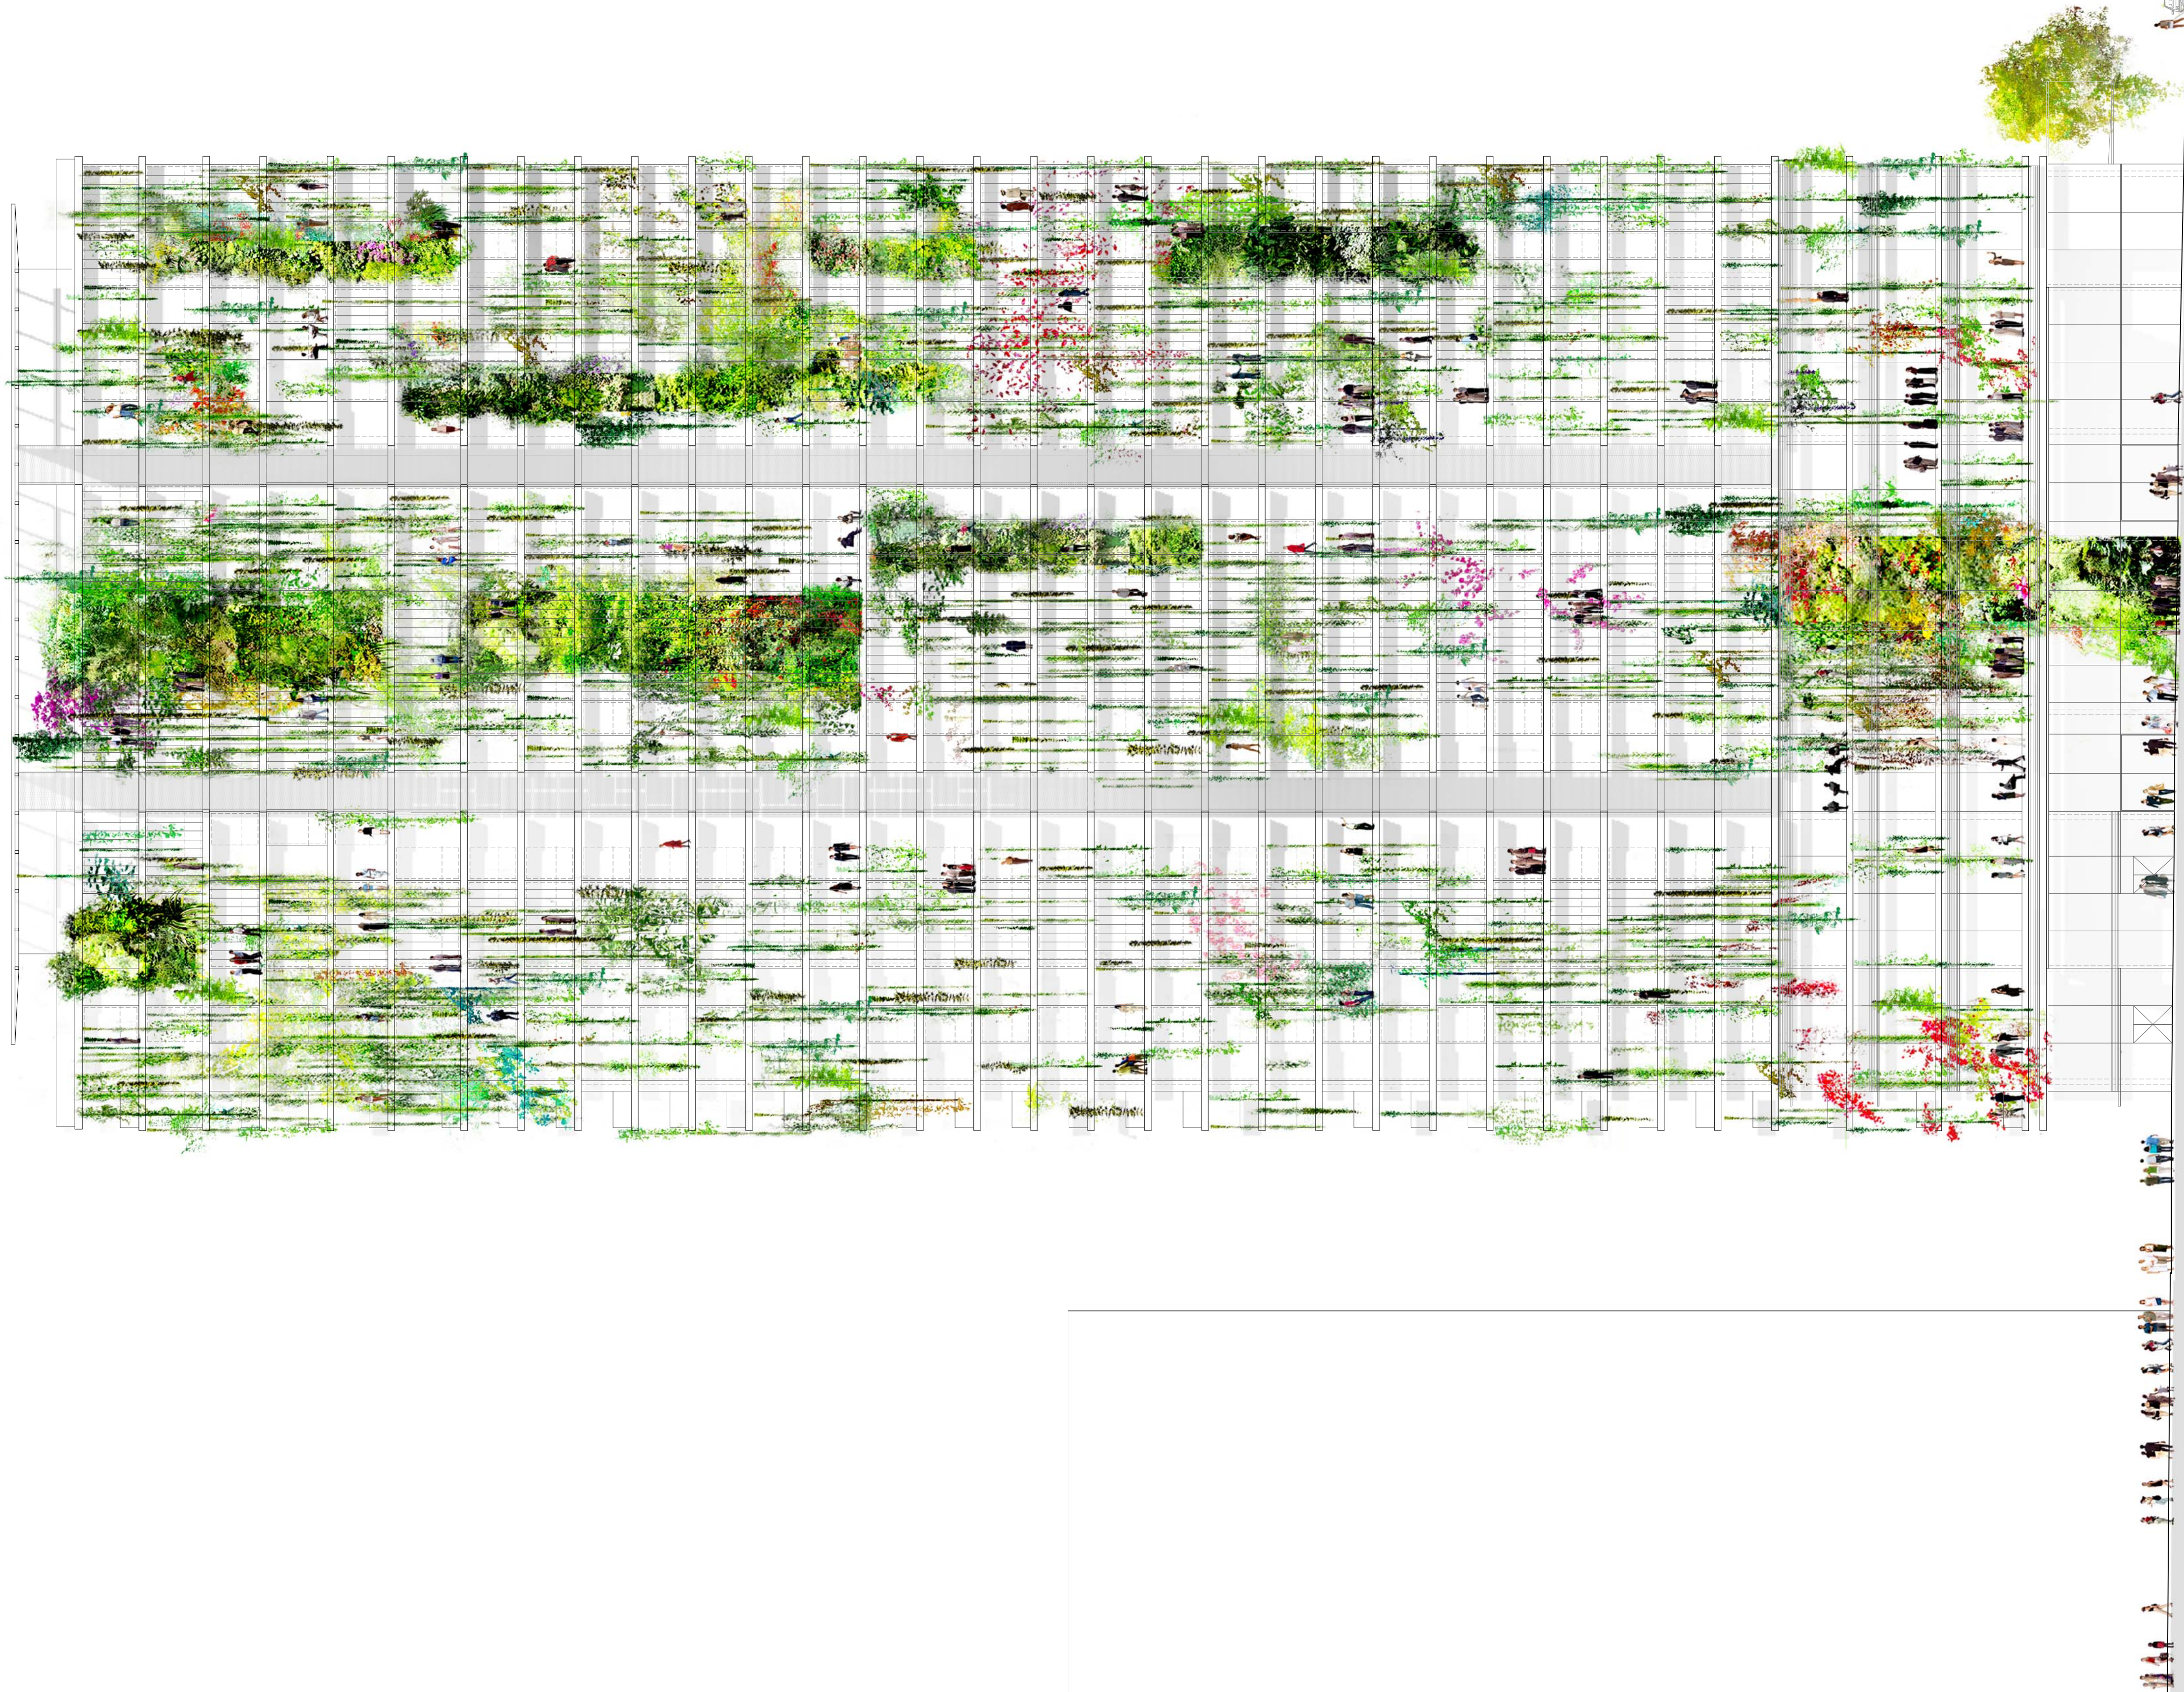

GENERAL NOTES

- Do not scale from drawings
- To be used in conjunction with all other Consultant drawings
- All dimensions should be referred to any discrepancies
- Copyright in these drawings retained by the architect
- All positions of vegetation on the facades are indicative

KEY

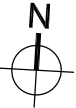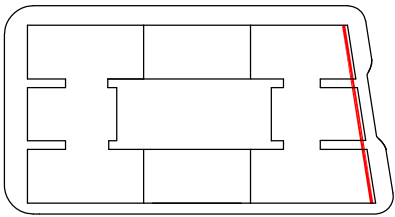

|    |                      |          |
|----|----------------------|----------|
| 11 | PLANNING APPLICATION | 30/07/09 |
| 10 | PLANNING APPLICATION | 30/07/09 |
| 09 | FOR INFORMATION      | 23/06/09 |
| 08 | FOR INFORMATION      | 08/05/09 |
| 07 | FOR INFORMATION      | 02/03/09 |
| 06 | FOR INFORMATION      | 30/01/09 |
| 05 | FOR INFORMATION      | 23/01/09 |
| 04 | FOR INFORMATION      | 19/12/08 |
| 03 | FOR INFORMATION      | 11/12/08 |
| 02 | FOR INFORMATION      | 06/10/08 |
| 01 | FOR INFORMATION      | 26/11/08 |
| 00 | FOR INFORMATION      | 19/11/08 |

REV: REASON FOR ISSUE

DATE

CLIENT

**FRASERS PROPERTY**  
L11, 488 Kent Street  
Sydney, NSW 2000  
T: 61 2 8823 8800 F: 61 2 8823 8801

ARCHITECT

**Ateliers Jean Nouvel**  
10 rue d'Angoulême  
75011 Paris / France  
T: 33 1 49 23 83 83 F: 33 1 49 14 81 10

DELIVERY ARCHITECT

**JOHNSON PILTON WALKER**  
L10 Plaza Building Australia Square  
95 Pitt Street  
Sydney, NSW 2000  
T: 61 2 9259 5900 F: 61 2 9259 5909

PROJECT

**FRASERS BROADWAY**  
BLOCK 2

STAGE

PROJECT APPLICATION

TITLE

**EAST  
ELEVATION**

|                |          |          |
|----------------|----------|----------|
| PROJECT NUMBER | SCALE    | FORMAT   |
| 715            | 1:200    | A1       |
| DRAWING NUMBER | DATE     | REVISION |
| PA-A-4008      | 30/07/09 | 11       |