




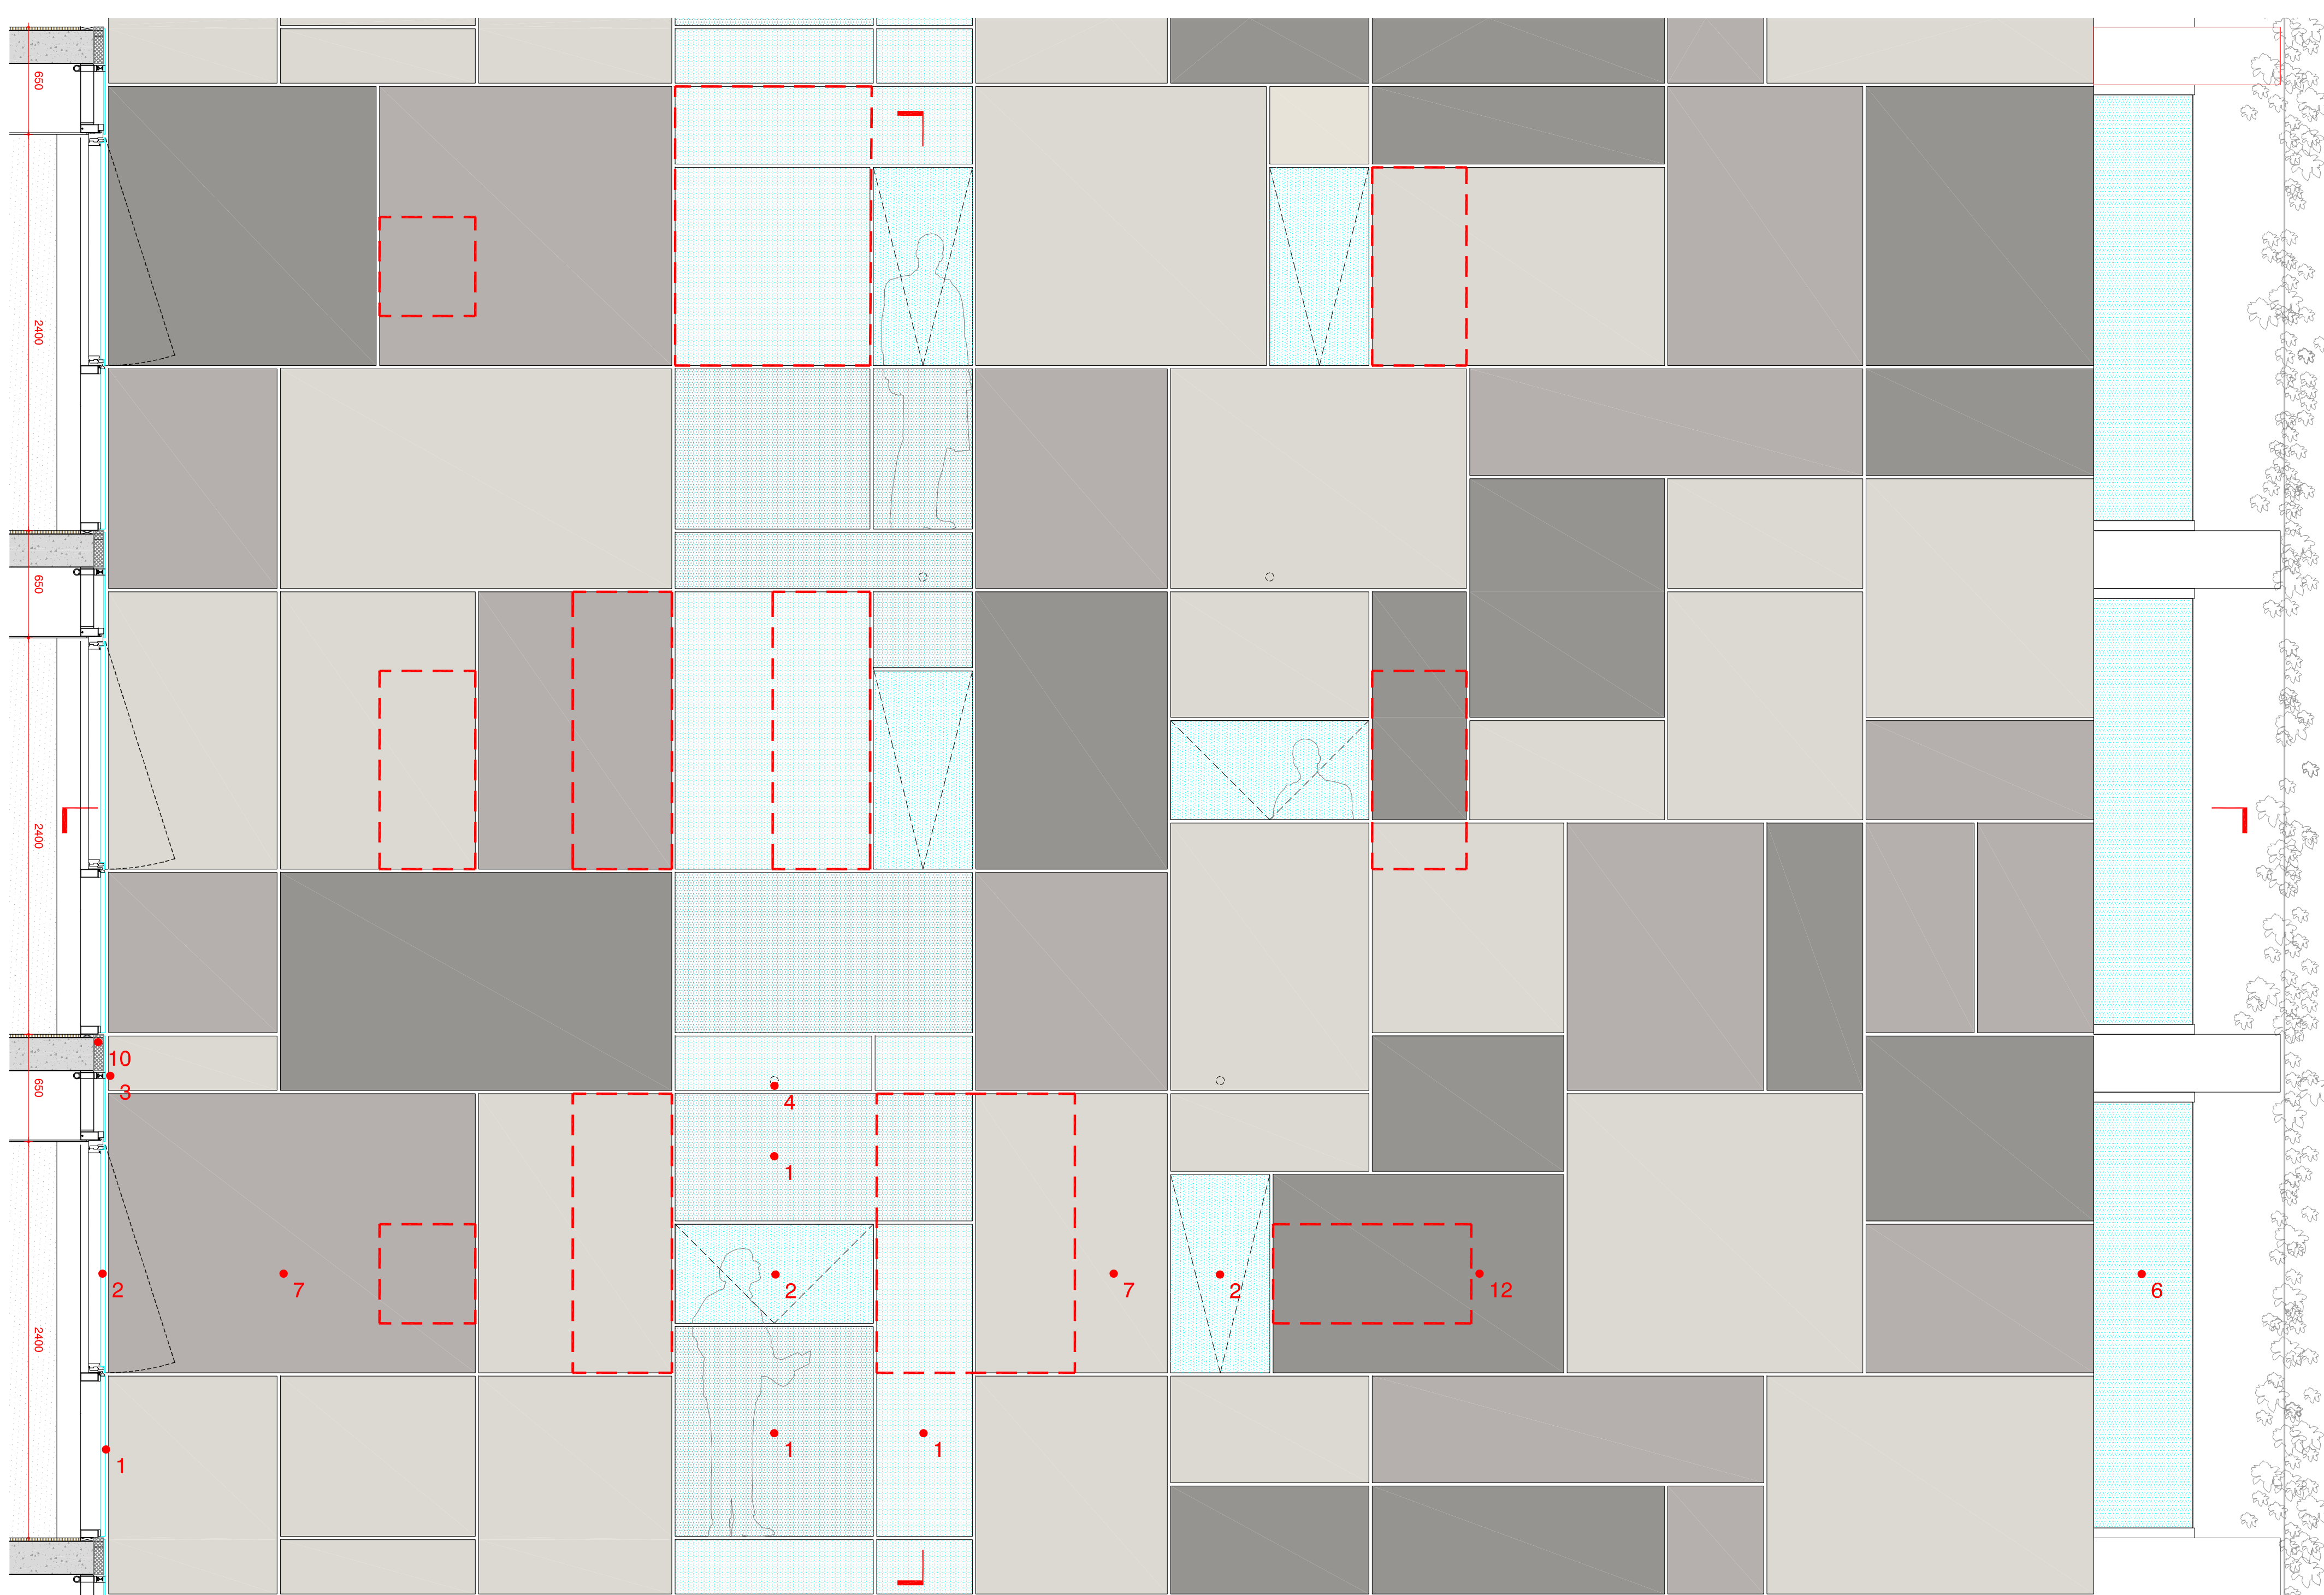

ELEVATION

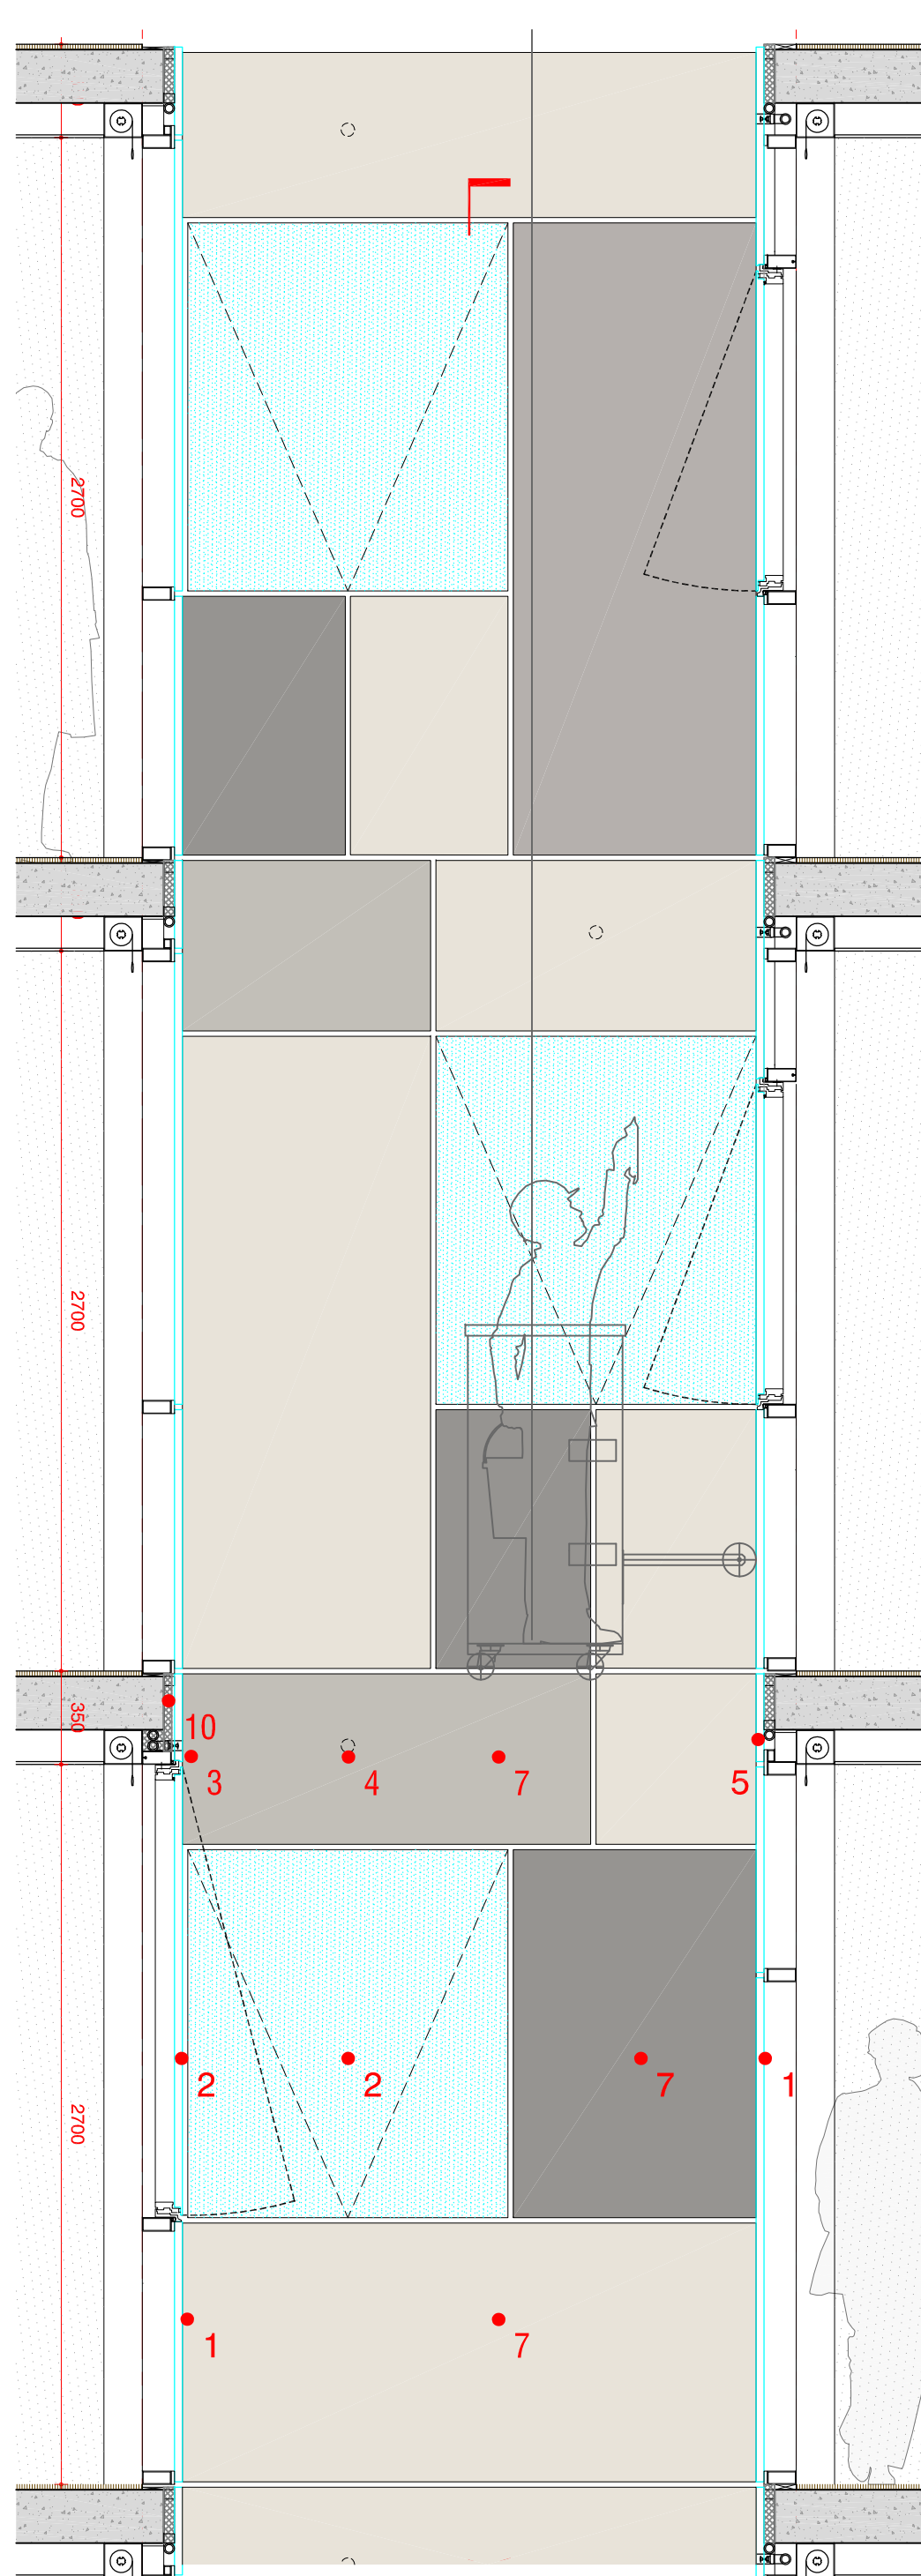

SECTION A-A

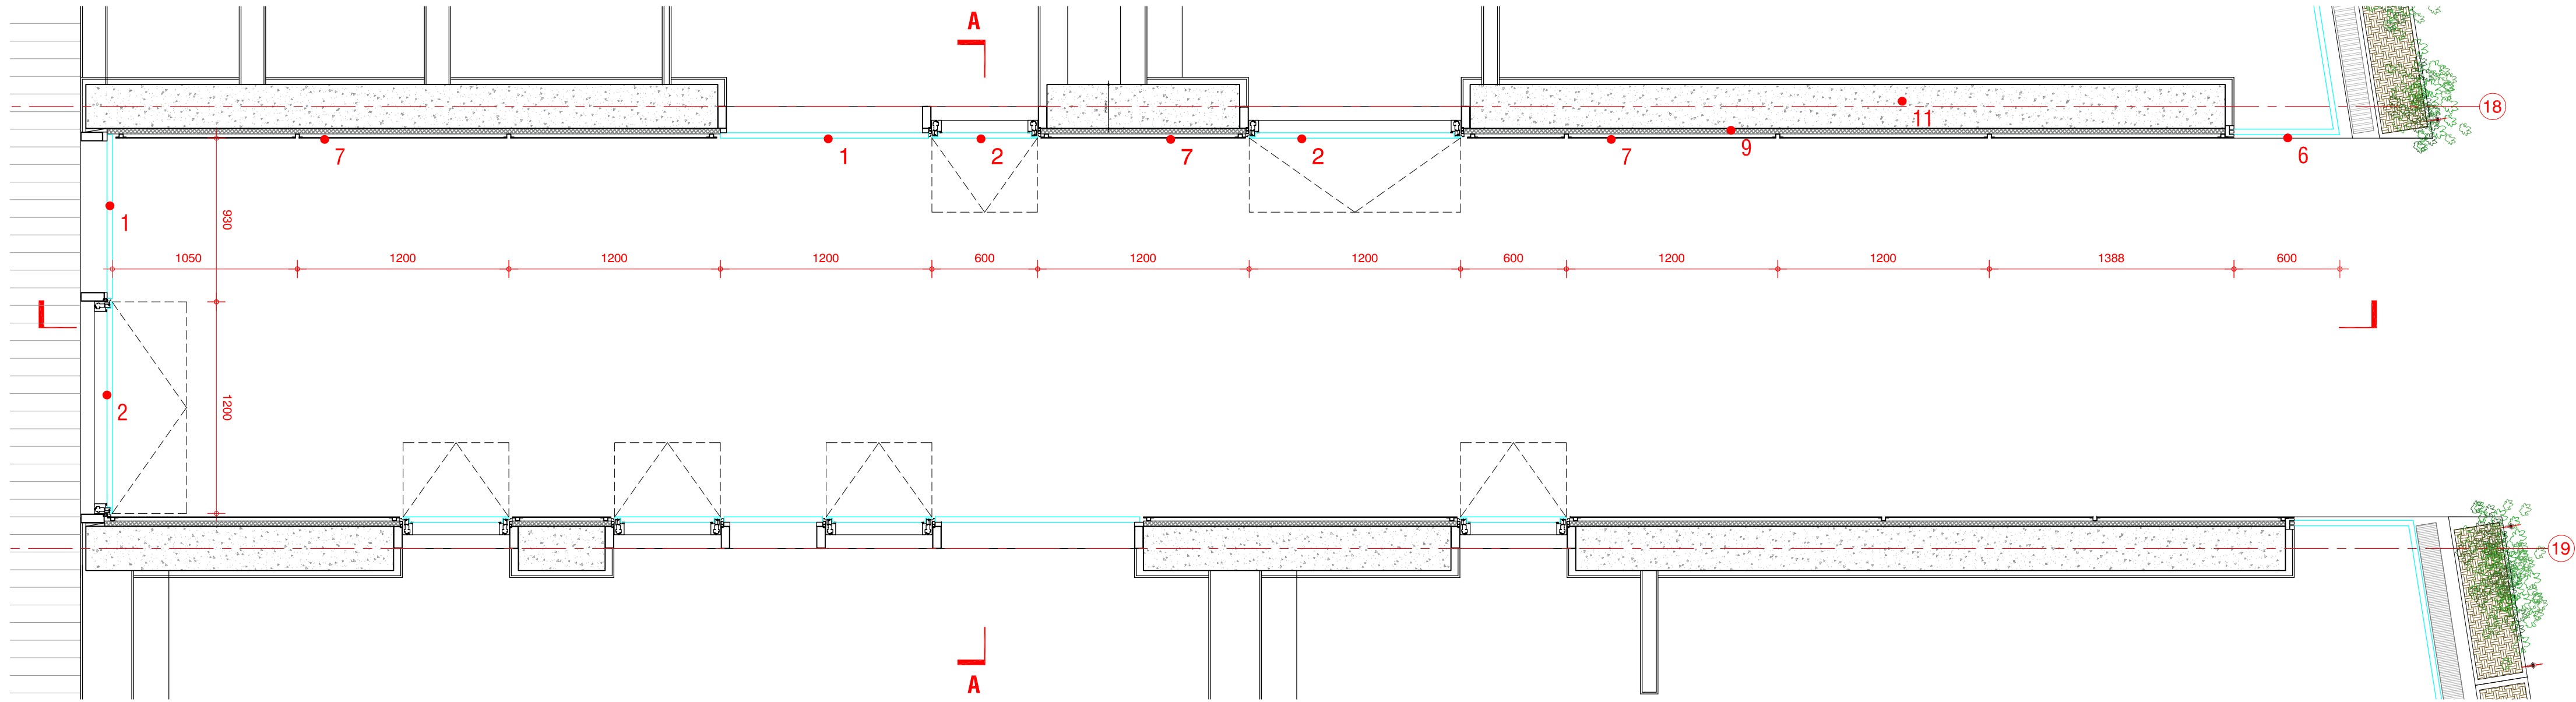

PLAN


LEGEND

1. FIXED WINDOW - INSULATING STRUCTURAL SEALANT GLAZING
2. AWNING WINDOW - INSULATING STRUCTURAL SEALANT GLAZING
3. CONCEALED SPRINKLER HEAD ABOVE EACH WINDOW
4. CONCEALED SPRINKLER HEAD COVER
5. IRRIGATION PIPING
6. FULL HEIGHT FIXED WINDOW FRAMED INSULATING GLASS
7. METAL PANEL CLADDING WITH DIFFERENT FINISHES
8. ROLL DOWN SHADE
9. RIGID INSULATION
10. FIRE SAFING
11. CONCRETE WALL
12. POSITION OF OPENINGS ON FACING WALL

GENERAL NOTES

- Do not scale from drawings
- Refer to all conditions with all other Consultant drawings
- Builders must be notified of any discrepancies
- Copyrights on these drawings retained by the Architect
- All positions of vegetation on the facades are indicative.

KEY

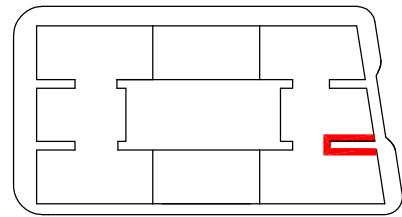

REV.	REASON FOR ISSUE	DATE
11	PLANNING APPLICATION	30/07/09
10	PLANNING APPLICATION	30/06/09
09	FOR INFORMATION	23/06/09
08	FOR INFORMATION	08/05/09
07	FOR INFORMATION	03/03/09
06	FOR INFORMATION	30/01/09
05	FOR INFORMATION	23/01/09
04	FOR INFORMATION	19/12/08
03	FOR INFORMATION	11/12/08
02	FOR INFORMATION	09/12/08
01	FOR INFORMATION	28/11/08
00	FOR INFORMATION	19/11/08

CLIENT
FRASERS PROPERTY
L11, 488 Kent Street
Sydney, NSW 2000
T: 61 2 8823 8800 F: 61 2 8823 8801

ARCHITECT
Ateliers Jean Nouvel
10 rue d'Angoulême
75011 Paris / France
T: 33 1 49 23 83 83 F: 33 1 49 14 81 10

DELIVERY ARCHITECT
JOHNSON PILTON WALKER
L10 Plaza Building Australia Square
95 Pitt Street
Sydney, NSW 2000
T: 61 2 9259 5900 F: 61 2 9259 5999


PROJECT
**FRASERS BROADWAY
BLOCK 2**

STAGE PROJECT APPLICATION


TITLE

SLOT FACADE
DETAIL


PROJECT NUMBER 715	SCALE 1:25	FORMAT A1
DRAWING NUMBER PA-A-4106	DATE 30/07/09	REVISION 11

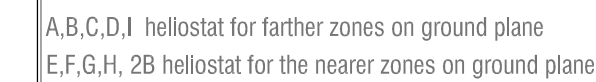

1st MAY 12.00H

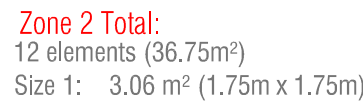


Zone E
Total: 14 elements (35.84 m²)
Size 1: 2.56 m² (1.6m x 1.6m)
21st MARCH 12.00H

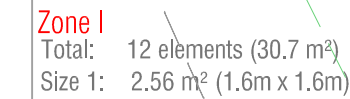


Zone G
Total: 14 elements (35.84m²)
Size 1: 2.56 m² (1.6m x 1.6m)

Zone H
Total: 11 elements (28.16m²)
Size 1: 2.56 m² (1.6m x 1.6m)

21st MARCH_14.00H

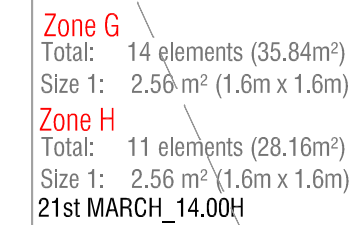

GENERAL NOTES	• Do not scale from drawings • To be read in conjunction with all other Consultant's drawings • All other Jean Nouvel should be notified of any discrepancies • Copyrights on these drawings retained by the Architect • All positions of vegetation on the facades are indicative.
---------------	---

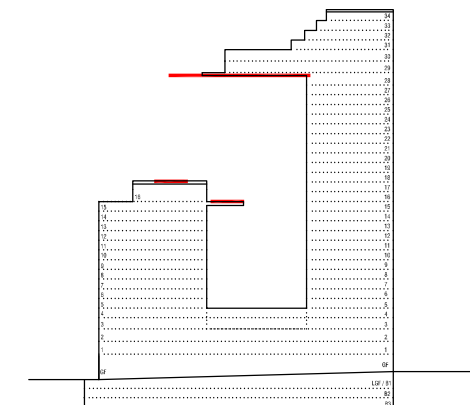

11	PLANNING APPLICATION	30/07/08
10	PLANNING APPLICATION	30/08/08
09	FOR INFORMATION	23/08/08
08	FOR INFORMATION	08/05/08
07	FOR INFORMATION	02/03/08
06	FOR INFORMATION	30/01/08
05	FOR INFORMATION	23/01/08
04	FOR INFORMATION	19/12/08
03	FOR INFORMATION	11/12/08
02	FOR INFORMATION	09/12/08
01	FOR INFORMATION	28/11/08
00	FOR INFORMATION	19/11/08

FRASERS PROPERTY
L11, 488 Kent Street
Sydney, NSW 2000
T: 61 2 8823 8800 F: 61 2 8823 8801

ARCHITECT
Ateliers Jean Nouvel
10 cité d'Angoulême
75011 Paris / France
T: 33 1 49 23 83 83 F: 33 1 49 14 81 10

JOHNSON PILTON WALKER
L10 Plaza Building Australia Square
95 Pitt Street
Sydney, NSW 2000
T: 61 2 9259 5900 F: 61 2 9259 5999


FRASERS BROADWAY
BLOCK 2

STAGE	PROJECT APPLICATION
-------	---------------------

TITLE

HELIOSTAT SYSTEM

PROJECT NUMBER 715	SCALE NOT TO SCALE	FORM A
DRAWING NUMBER PA-A-4107	DATE 30/07/09	REVISION 1

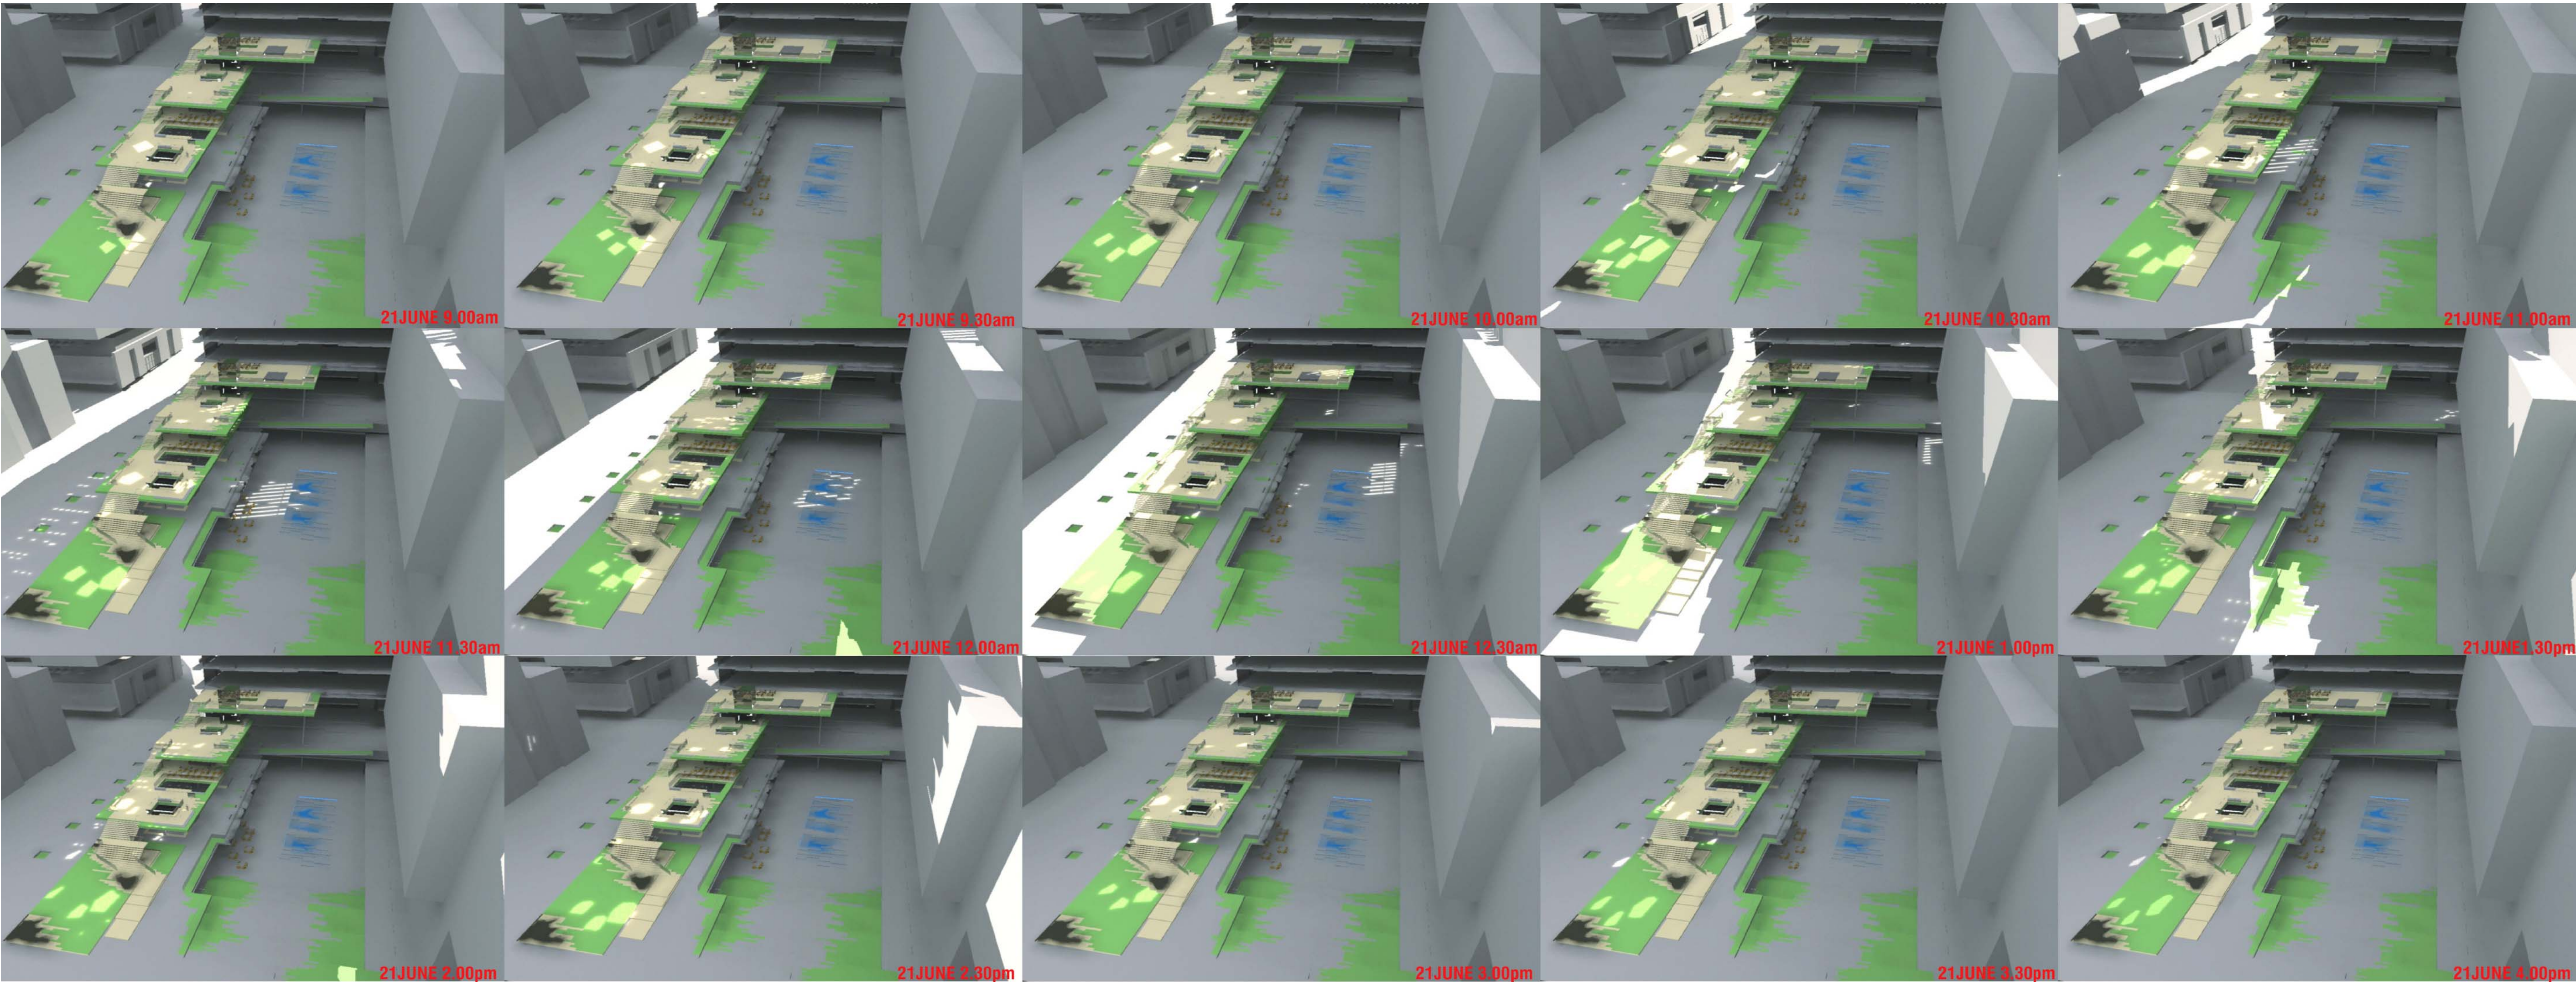


GENERAL NOTES

- Do not scale from drawings
- To be used in conjunction with all other Consultant's drawings
- Always use latest issued to reflect of any discrepancies
- Copyright in these drawings retained by the Employer
- All positions of vegetation on the landscape are indicative.


KEY

N

11	PLANNING APPLICATION	30/07/09
10	PLANNING APPLICATION	30/06/09
09	FOR INFORMATION	23/06/09
08	FOR INFORMATION	08/05/09
07	FOR INFORMATION	03/03/09
06	FOR INFORMATION	30/01/09
05	FOR INFORMATION	23/01/09
04	FOR INFORMATION	19/12/08
03	FOR INFORMATION	11/12/08
02	FOR INFORMATION	09/12/08
01	FOR INFORMATION	28/11/08
00	FOR INFORMATION	19/11/08
REV	REASON FOR ISSUE	DATE
CLIENT		
FRASERS PROPERTY		
L11, 488 Kent Street		
Sydney, NSW 2000		
T: 61 2 8823 8800 F: 61 2 8823 8801		
ARCHITECT		
Ateliers Jean Nouvel		
10 rue d'Angoulême		
75011 Paris, France		
T: 33 1 49 23 83 83 F: 33 1 49 14 81 10		
DELIVERY ARCHITECT		
JOHNSON PILTON WALKER		
L10 Plaza Building Australia Square		
95 Pitt Street		
Sydney, NSW 2000		
T: 61 2 9259 5900 F: 61 2 9259 5999		
PROJECT		
FRASERS BROADWAY		
BLOCK 2		
STAGE		
PROJECT APPLICATION		
TITLE		
HELIOSTAT LIGHTSTUDIES		
21ST JUNE 9AM-4PM		
PROJECT NUMBER	SCALE	FORMAT
715	NTS	A1
DRAWING NUMBER	DATE	REVISION
PA-A-4108	30/07/09	11

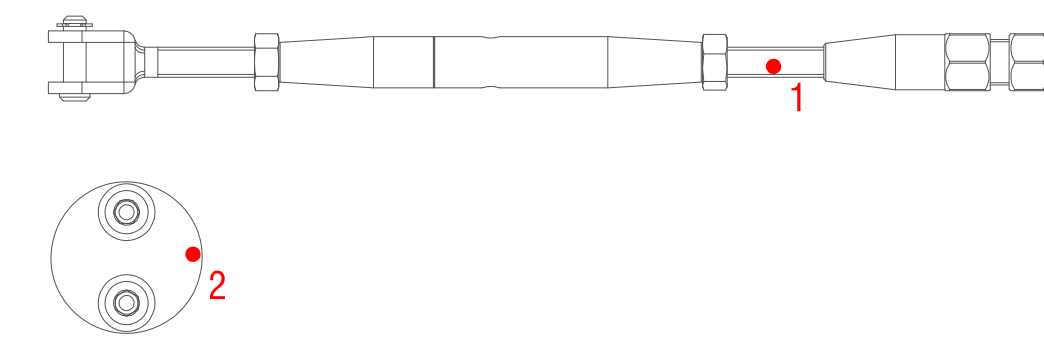






1. JAKOB 30822-0600
2. JAKOB 30858-0800-25
3. STAINLESS STEEL STRANDED WIRE
4. STAINLESS FINITION PANEL
5. FIXATION NODE
6. MAIN STEEL STRUCTURE
7. LED

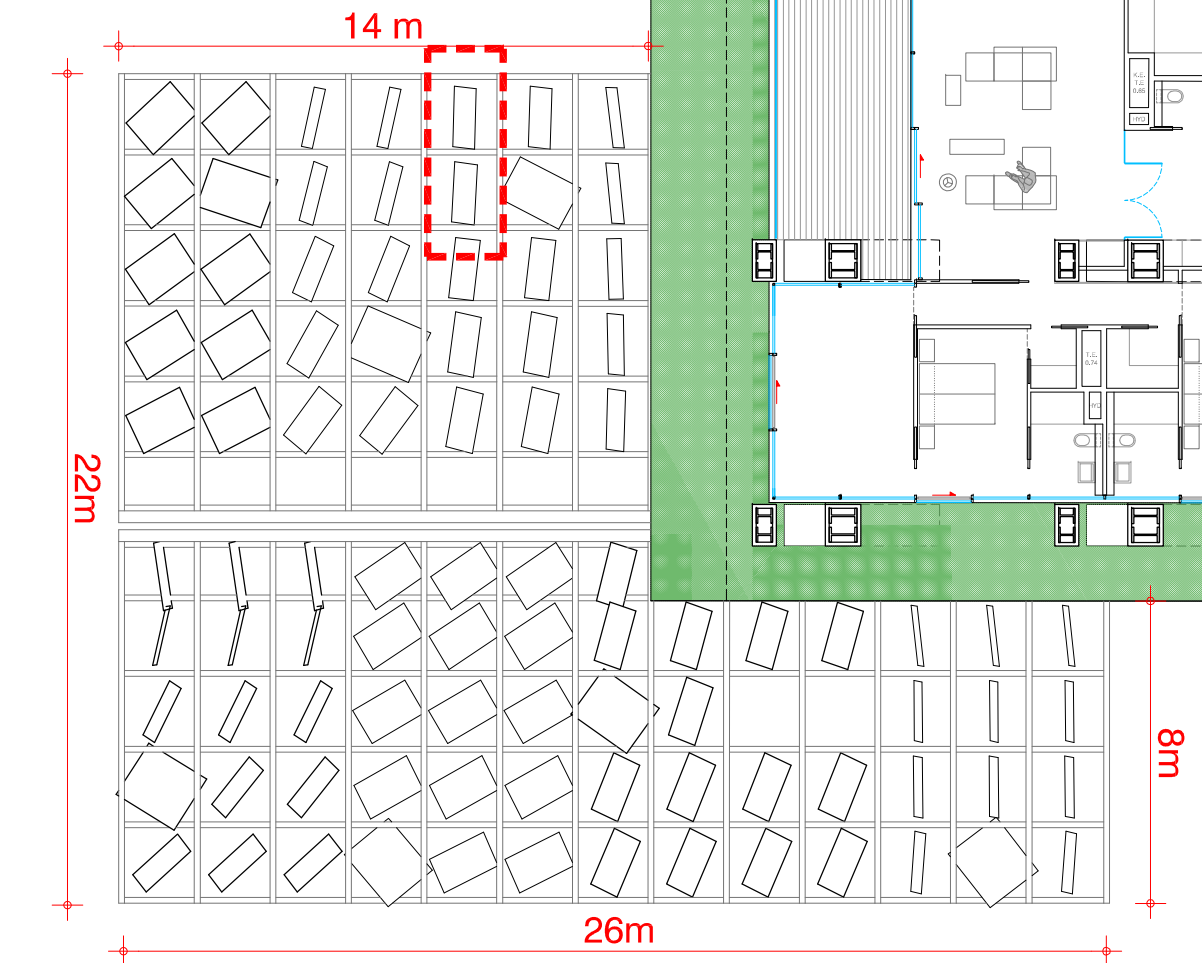

Technical drawing of a square table with a central square top and four tapered legs. The drawing includes dimensions: 1650 for the side length of the square top and 2000 for the width of the base. Red dots and lines indicate specific points and measurements. The drawing is labeled 'Fig. 1' and 'Fig. 2'.


PLAN

SECTION A-A

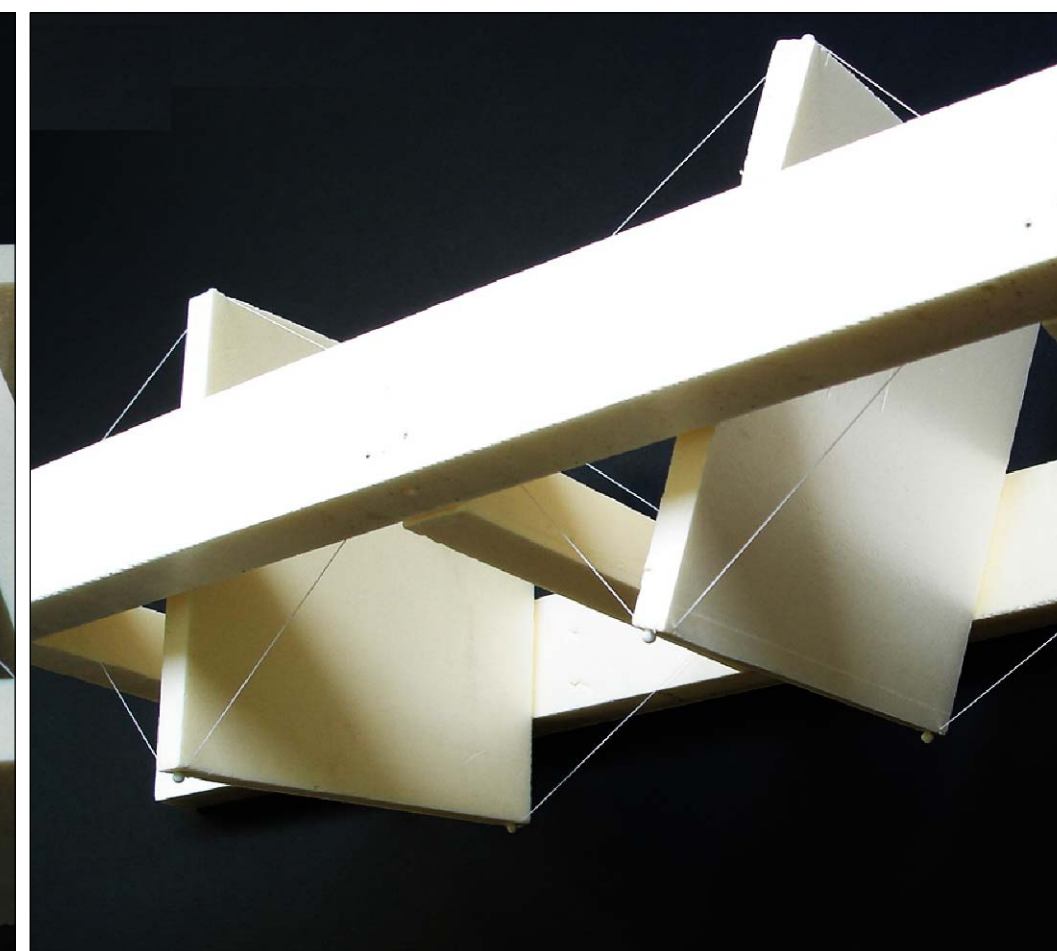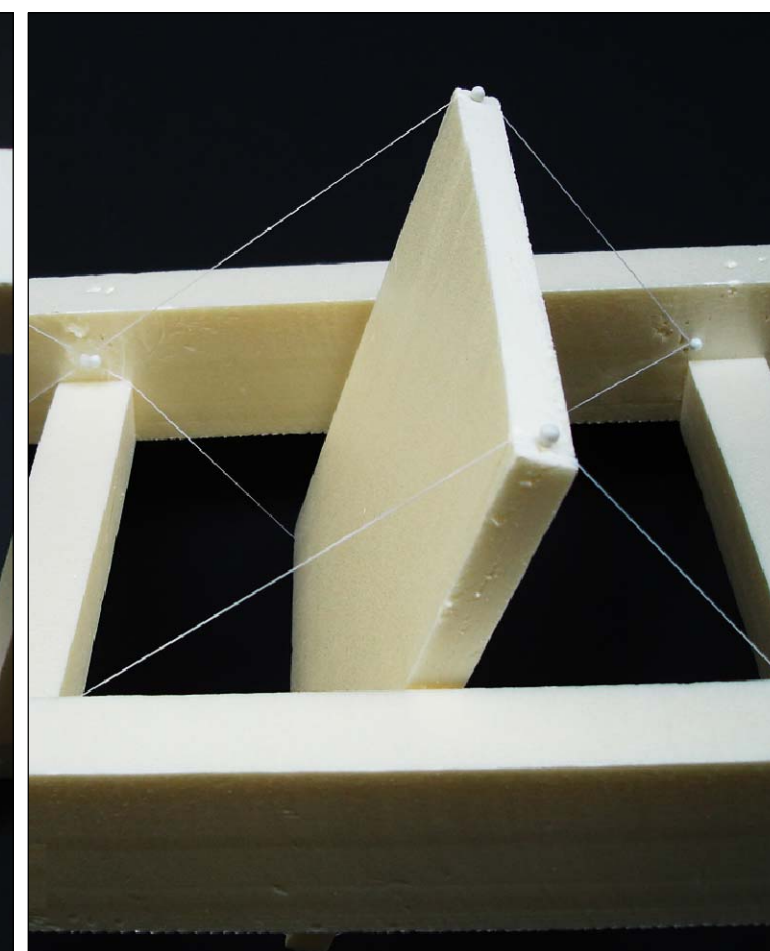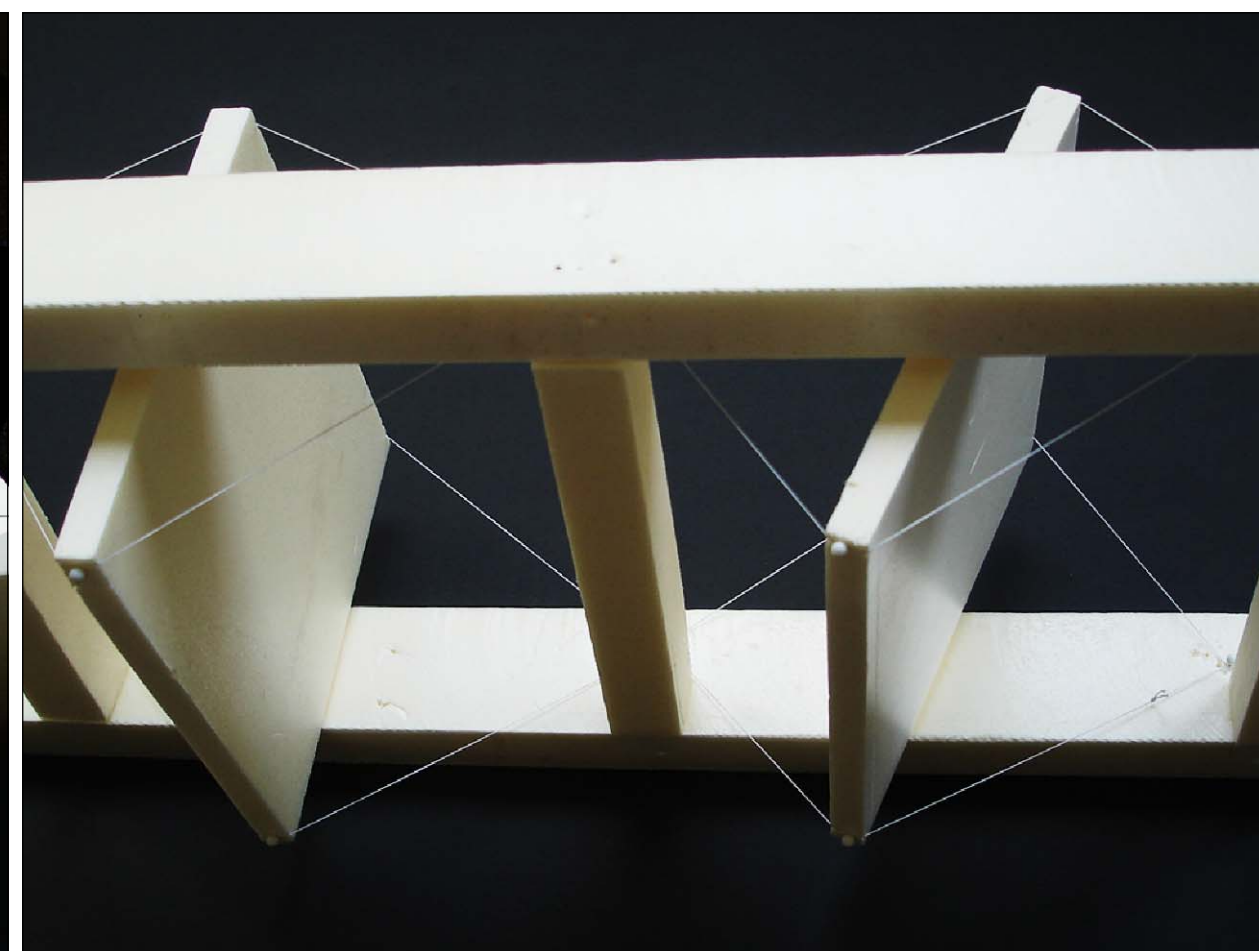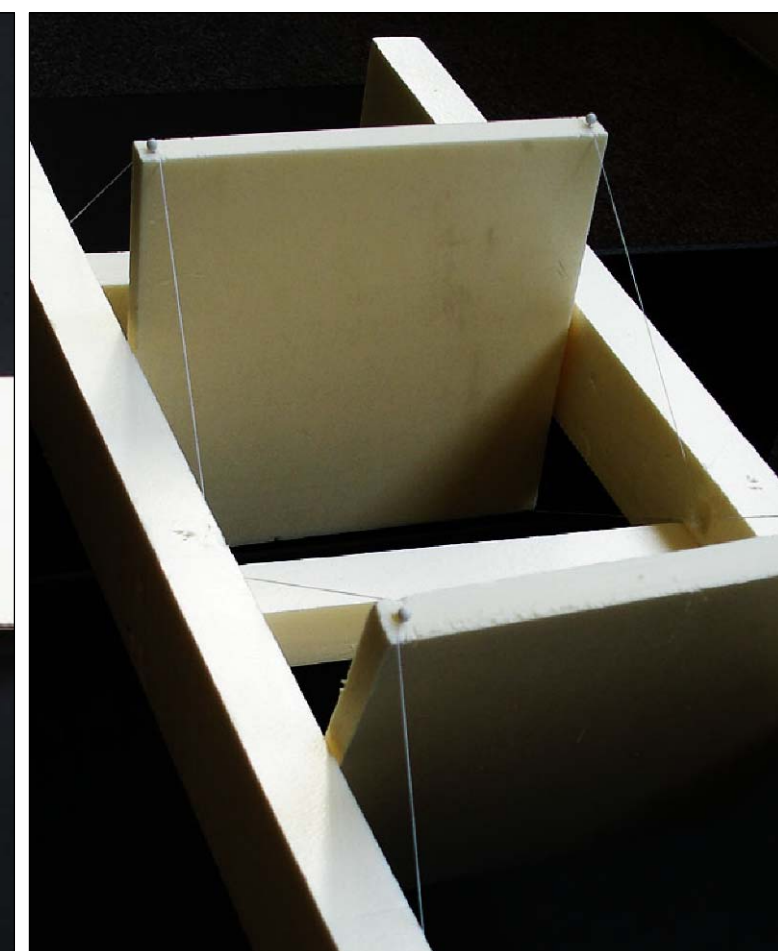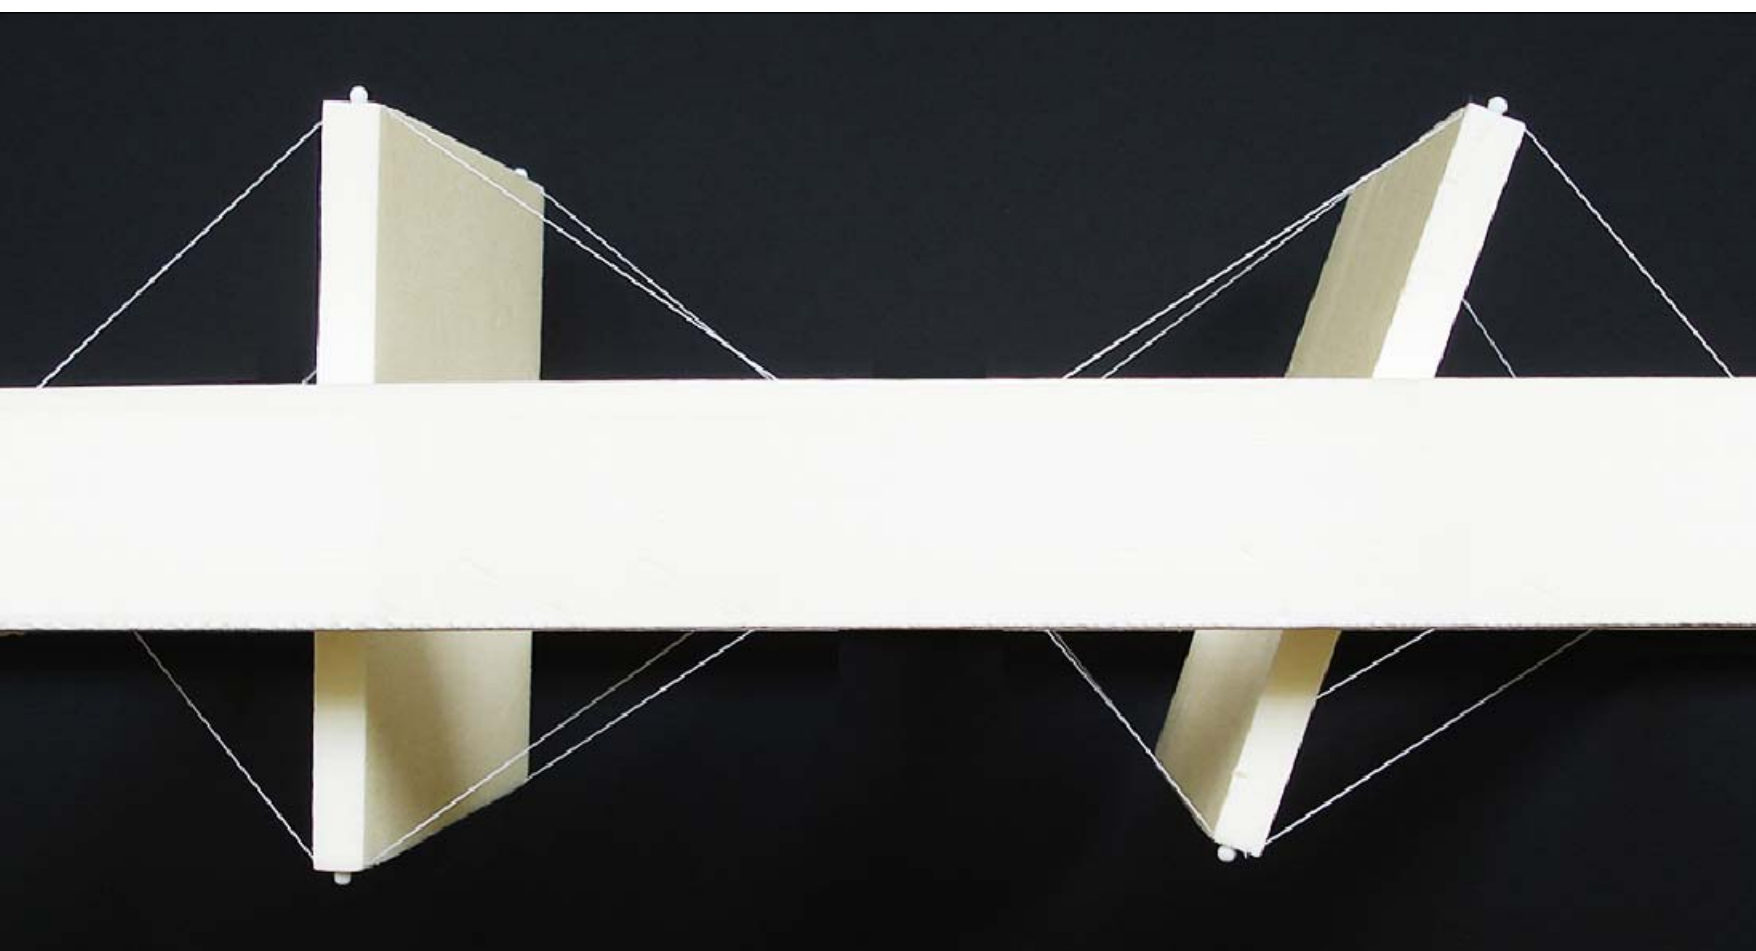

GENERAL NOTES	• Do not scale from drawings • To be read in conjunction with all other Consultant's drawings • Addlers Jean Nouvel should be notified of any discrepancies • Copyrights on these drawings retained by the Architect • All positions of vegetation on the facades are indicative.
---------------	---

52

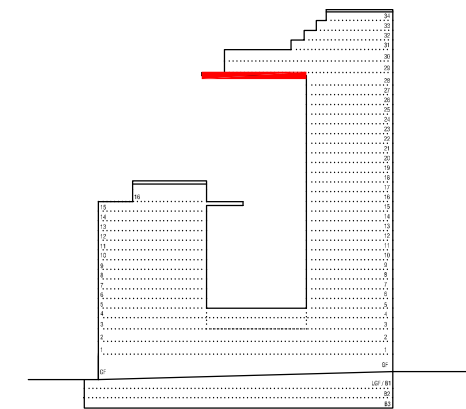

11	PLANNING APPLICATION	20/07/09
10	PLANNING APPLICATION	30/09/09
09	FOR INFORMATION	23/08/09
08	FOR INFORMATION	08/05/09
07	FOR INFORMATION	02/03/09
06	FOR INFORMATION	30/01/09
05	FOR INFORMATION	23/01/09
04	FOR INFORMATION	19/12/08
03	FOR INFORMATION	11/12/08
02	FOR INFORMATION	09/12/08
01	FOR INFORMATION	28/11/08
00	FOR INFORMATION	19/11/08

REV.	REASON FOR ISSUE
------	------------------

FRASERS PROPERTY

L11, 488 Kent Street
Sydney, NSW 2000
T: 61 2 8823 8800 F: 61 2 8823 8801

ARCHITECT

Ateliers Jean Nouvel

10 cité d'Angoulême
75011 Paris / France

T: 33 1 49 23 83 83 F: 33 1 49 14 81 10

JOHNSON RUTON WALKER

JOHNSON PILTON W
L10 Plaza Building Australia Square

95 Pitt Street

Sydney, NSW 2000

T: 61 2 9259 5900 F: 61 2 9259 5999

PROJECT

FRASERS B

PROJECTS

BLOC

STAGE	PROJECT APPROVAL
-------	------------------

TITLE	
-------	--


DETAIL HERE

DETAIL FILE


PROJECT NUMBER	
----------------	--

715

DRAWING NUMBER

PA-A-4109

11/11/2023	11/11/2023
------------	------------