
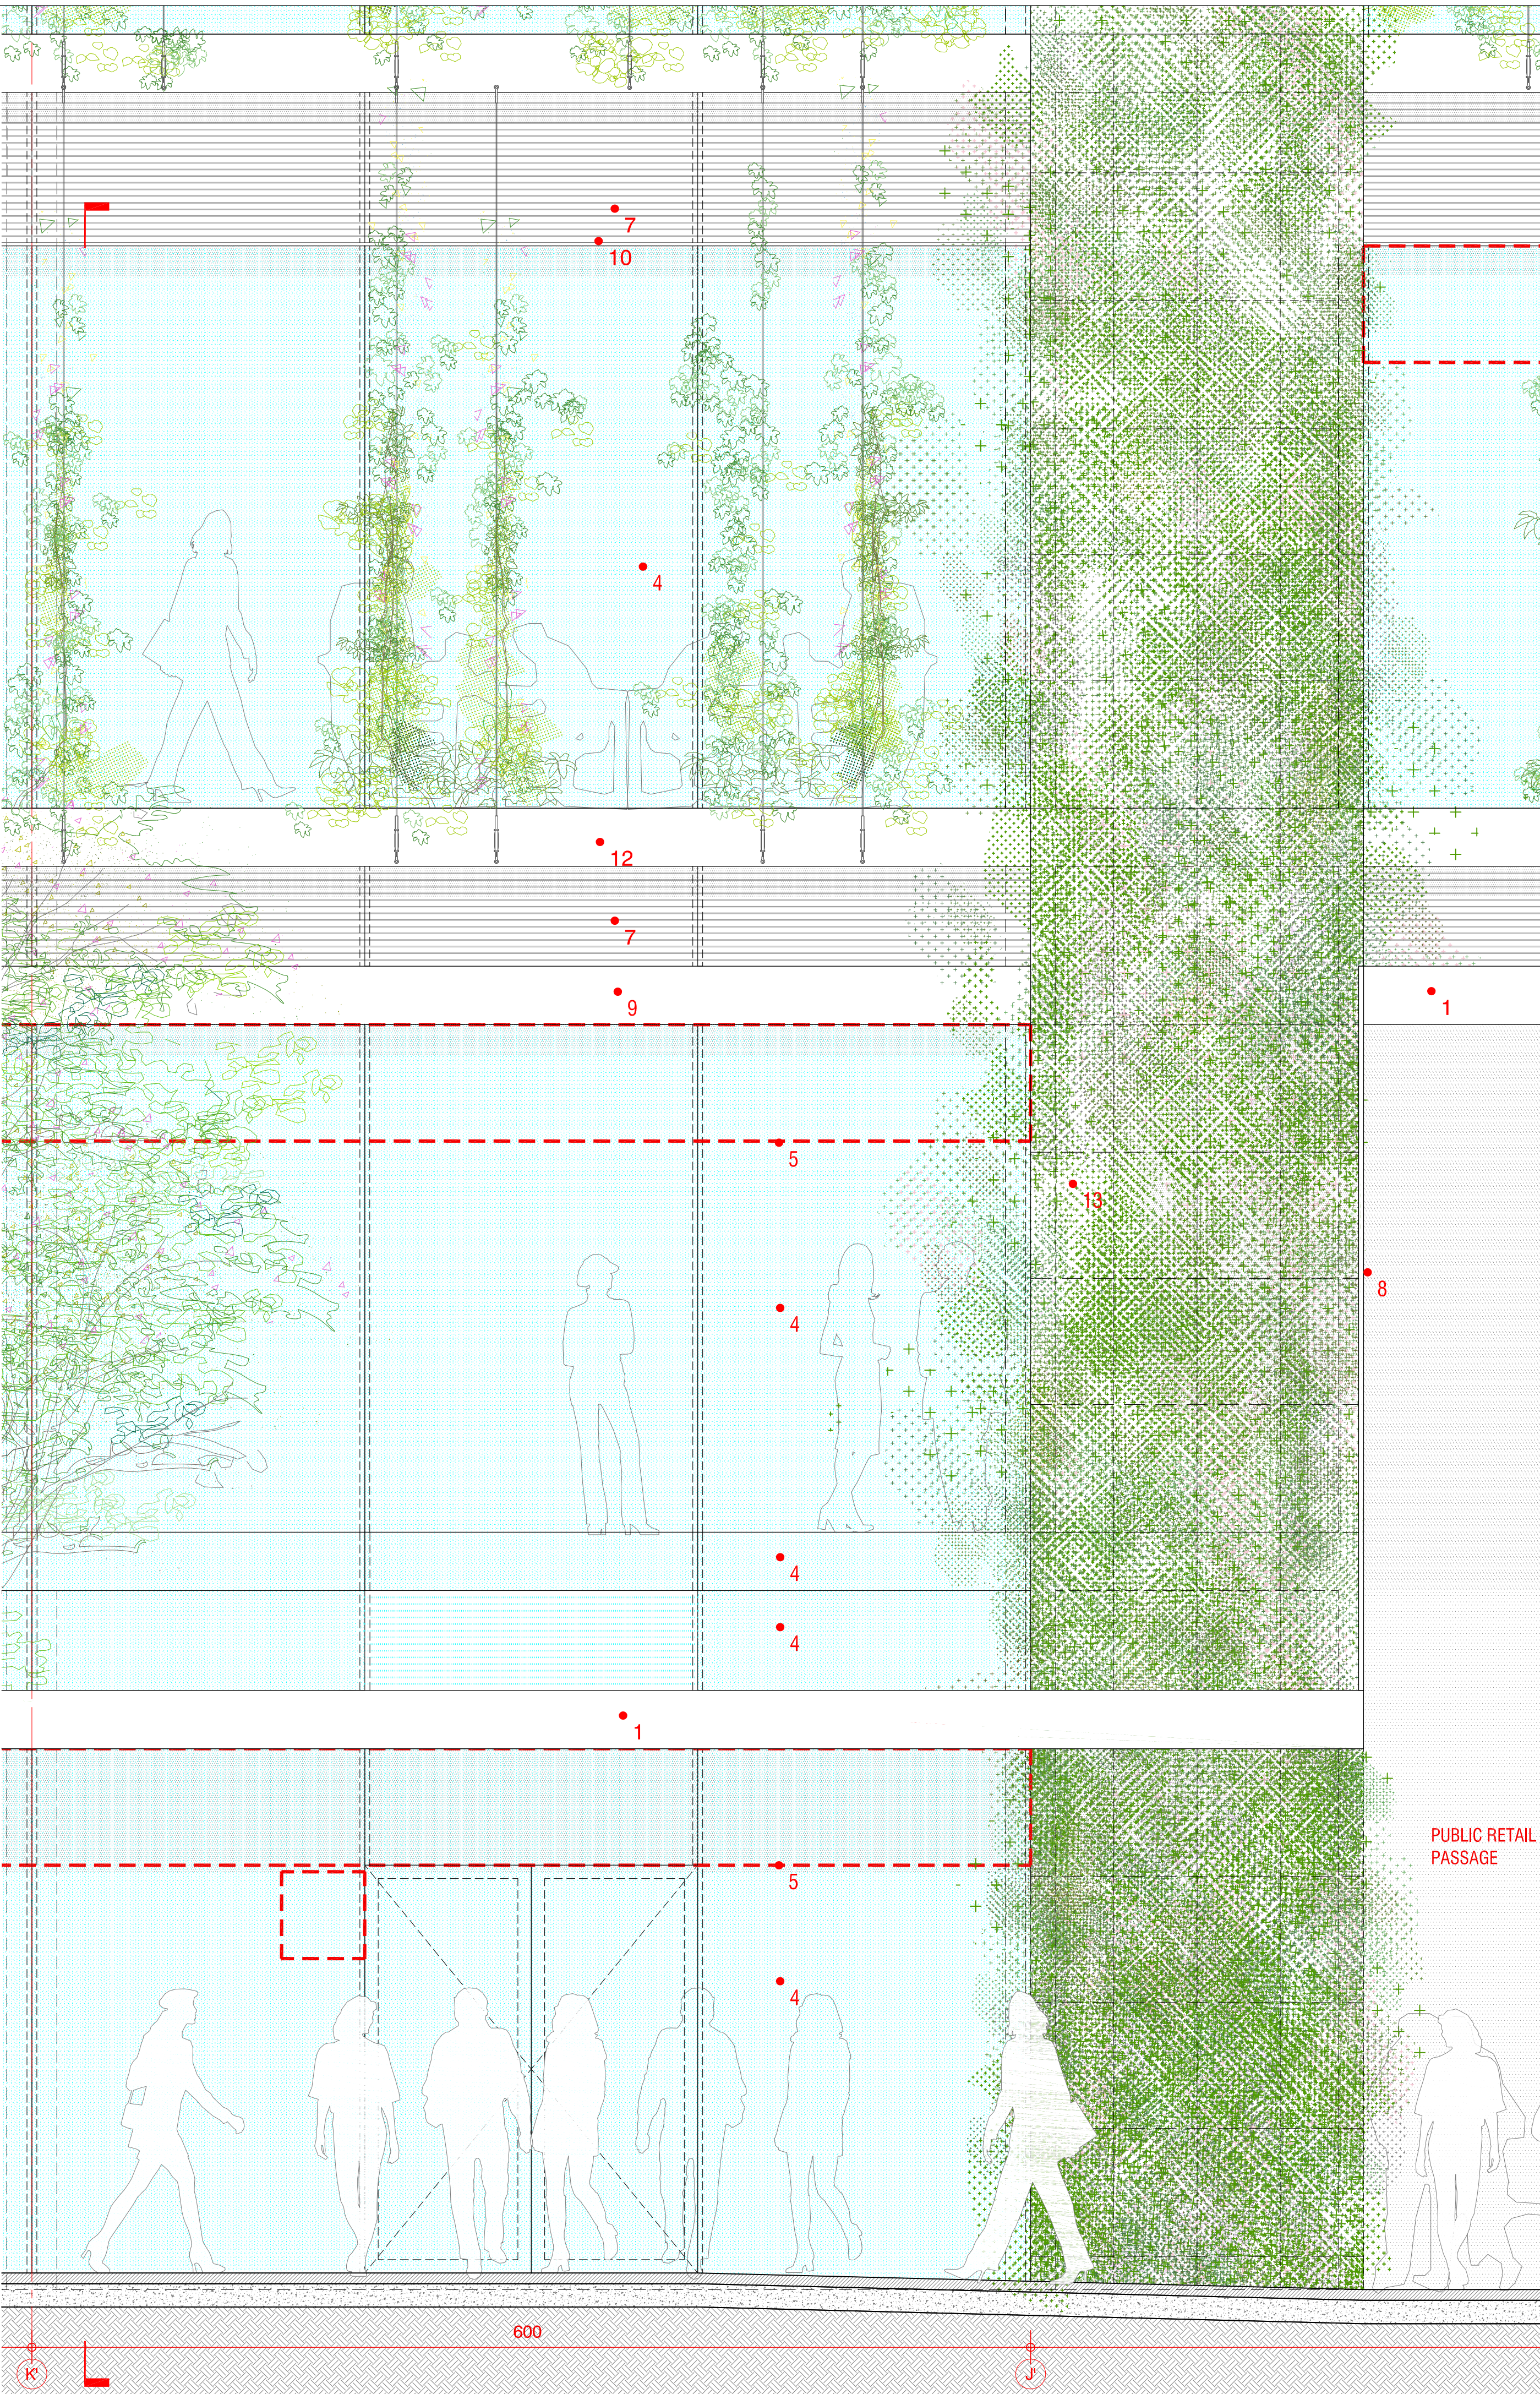


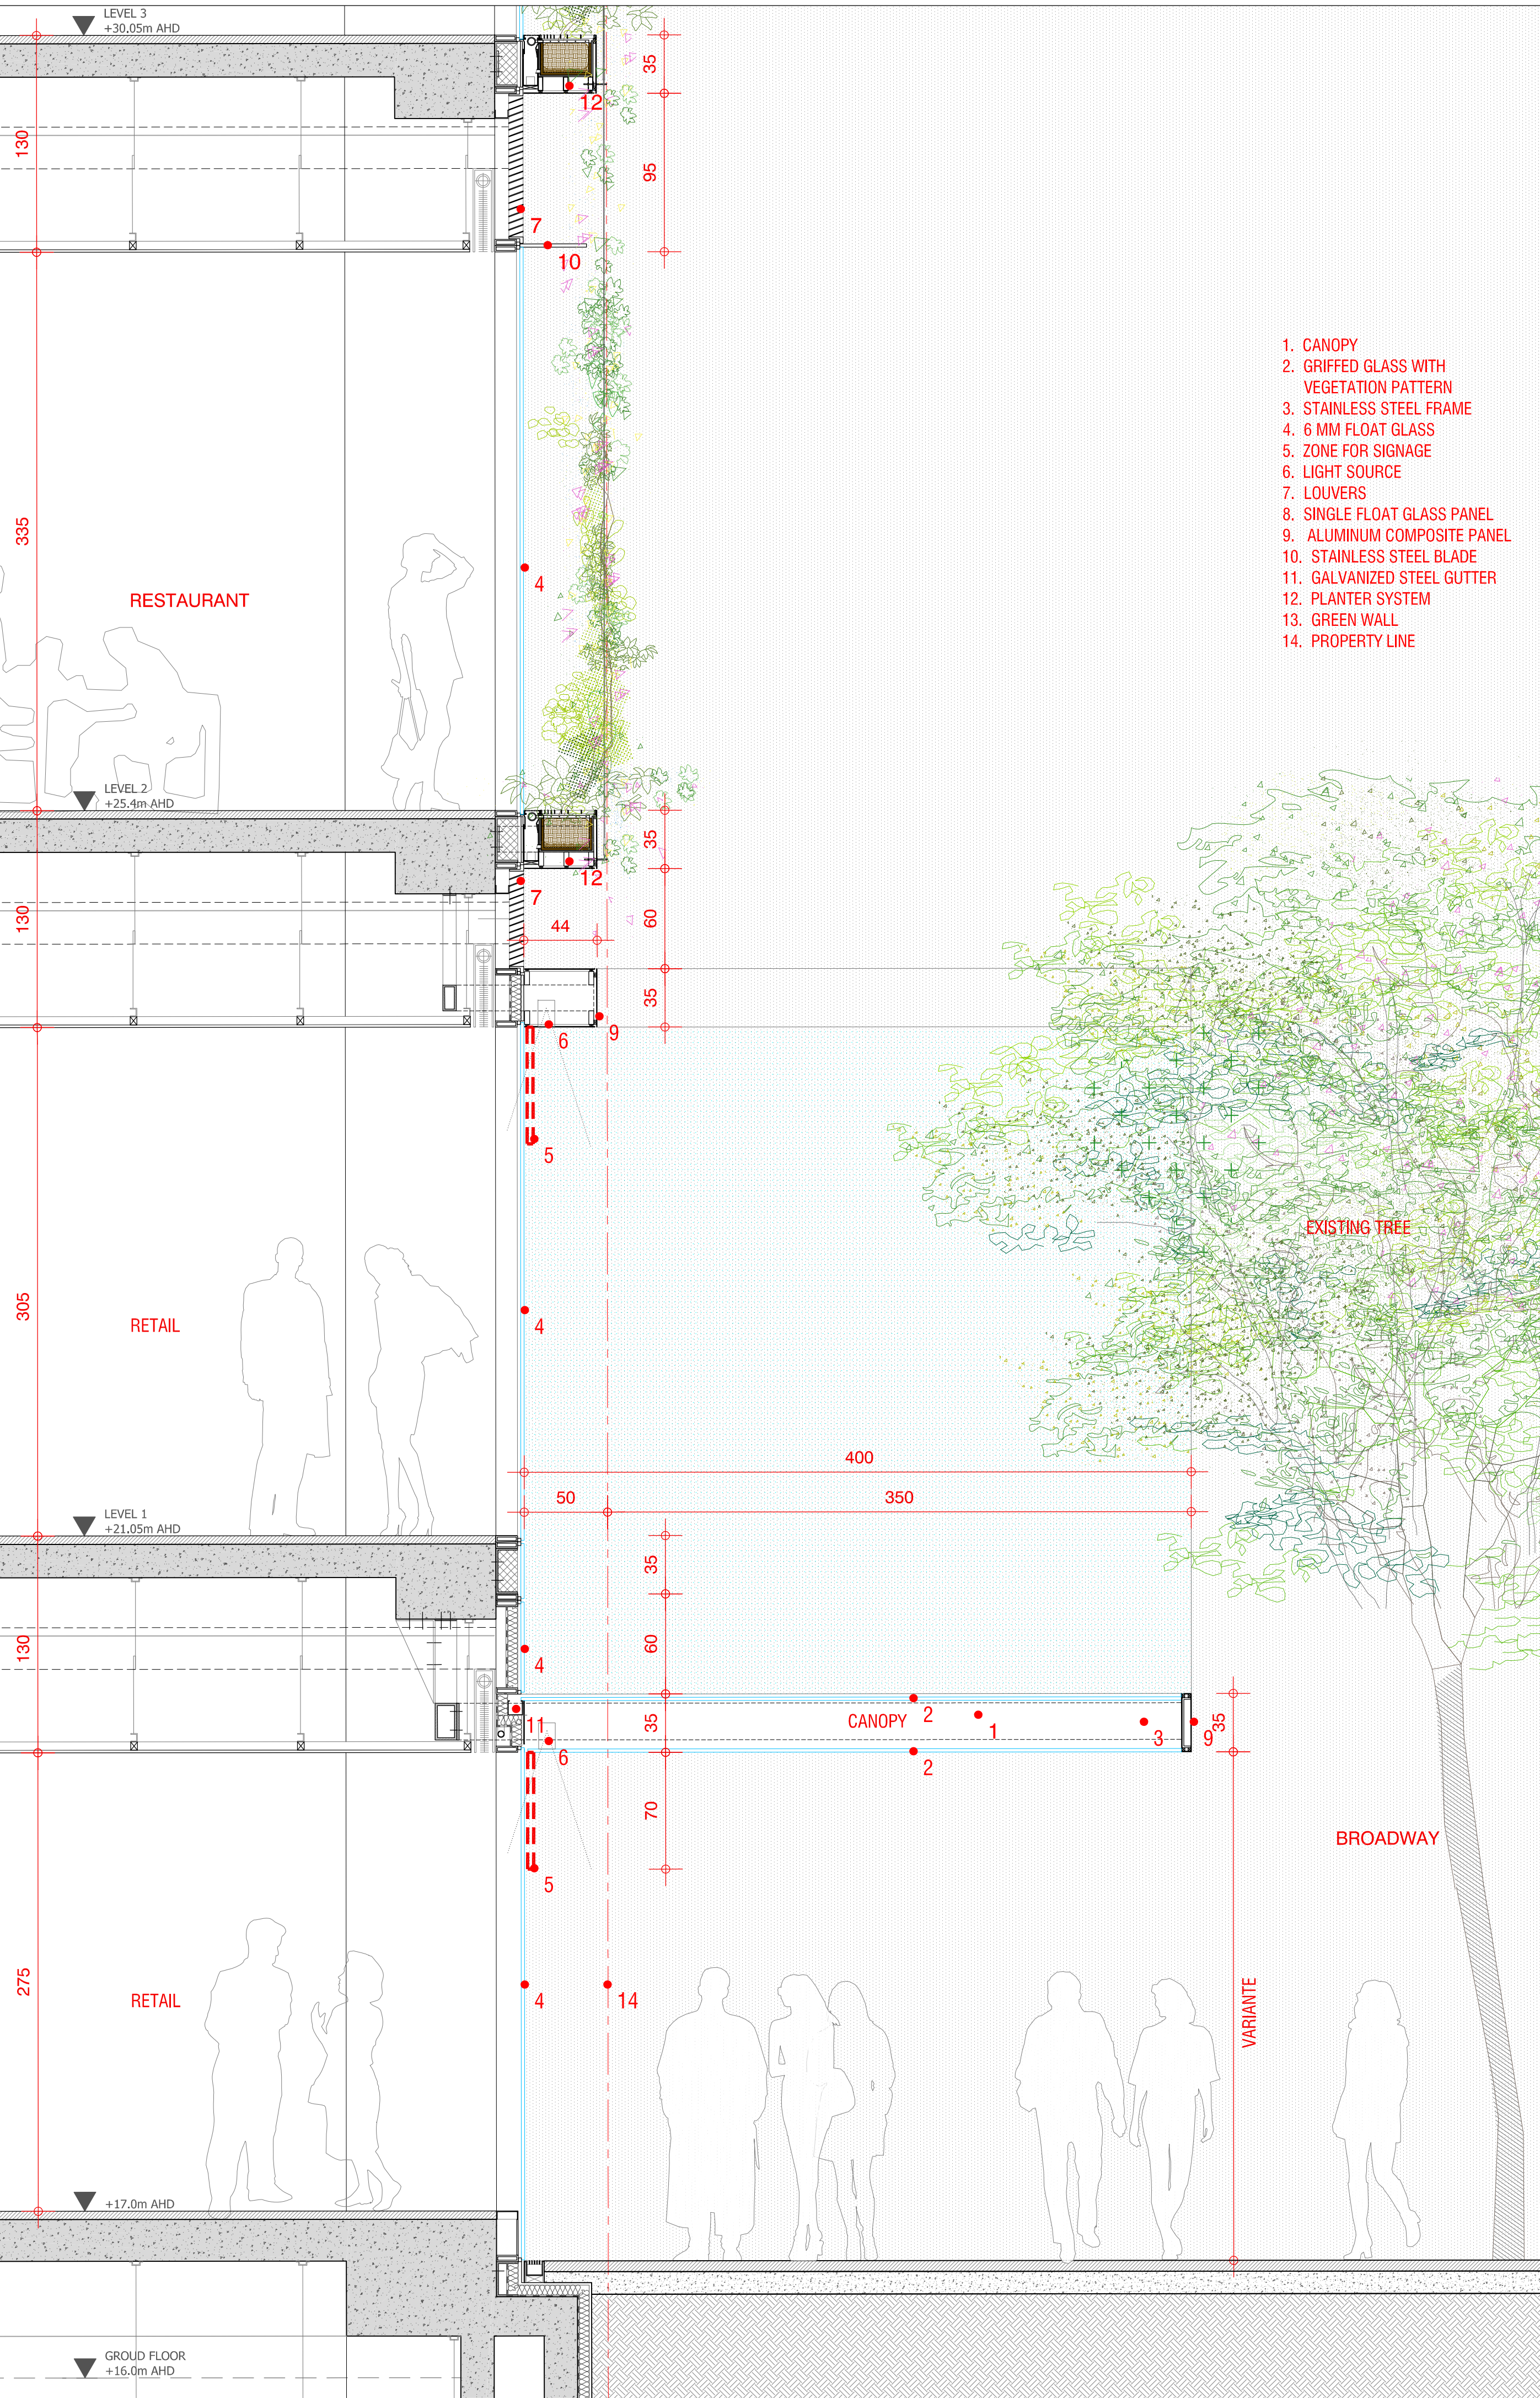

GENERAL NOTES		
- Do not scale from drawings		
- Refer to all drawings with all other Consultant drawings		
- Builders must be notified of any discrepancies		
- Copyrights on these drawings retained by the Architect		
- All positions of vegetation on the facade are indicative.		
KEY		
N		
1:20		
A1		
FRASERS BROADWAY BLOCK 2		
DETAIL CANOPY NORTH-WEST FACADE		
PROJECT NUMBER	SCALE	FORMAT
715	1:20	A1
DRAWING NUMBER	DATE	REVISION
PA-A-4110	30/07/09	11