



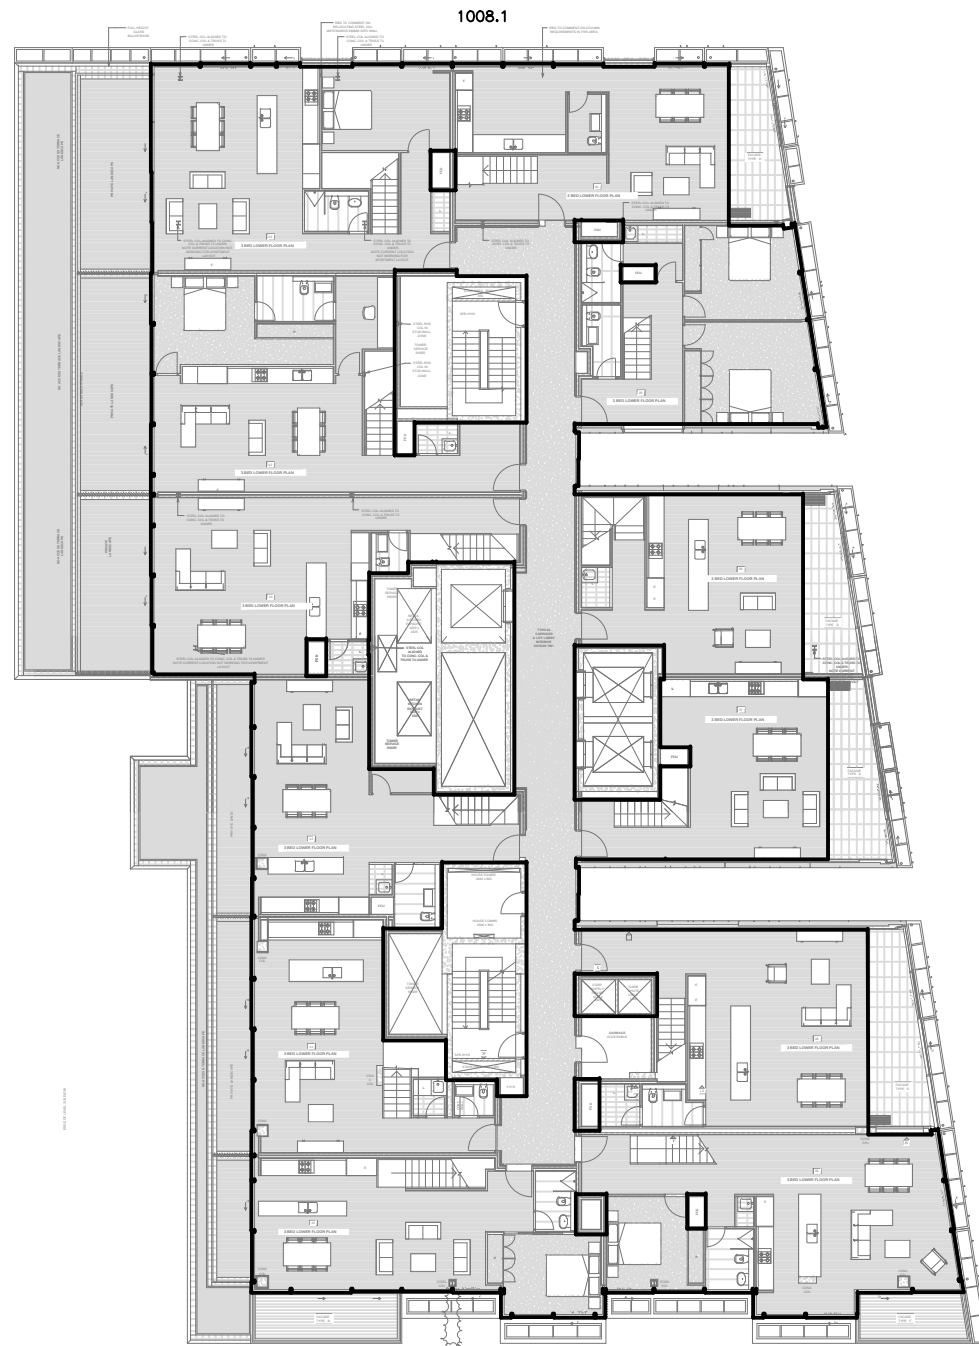

THIS PLAN IS BASED ON PLANS BY
PTW ARCHITECTS
DWG No.: PTW-AR-DR-02E-L32-160-DWG(3)
DWG No.: PTW-AR-DR-02E-L32-161-DWG(3)

EAST TOWER
LEVEL 32
GFA = 1008.1m²

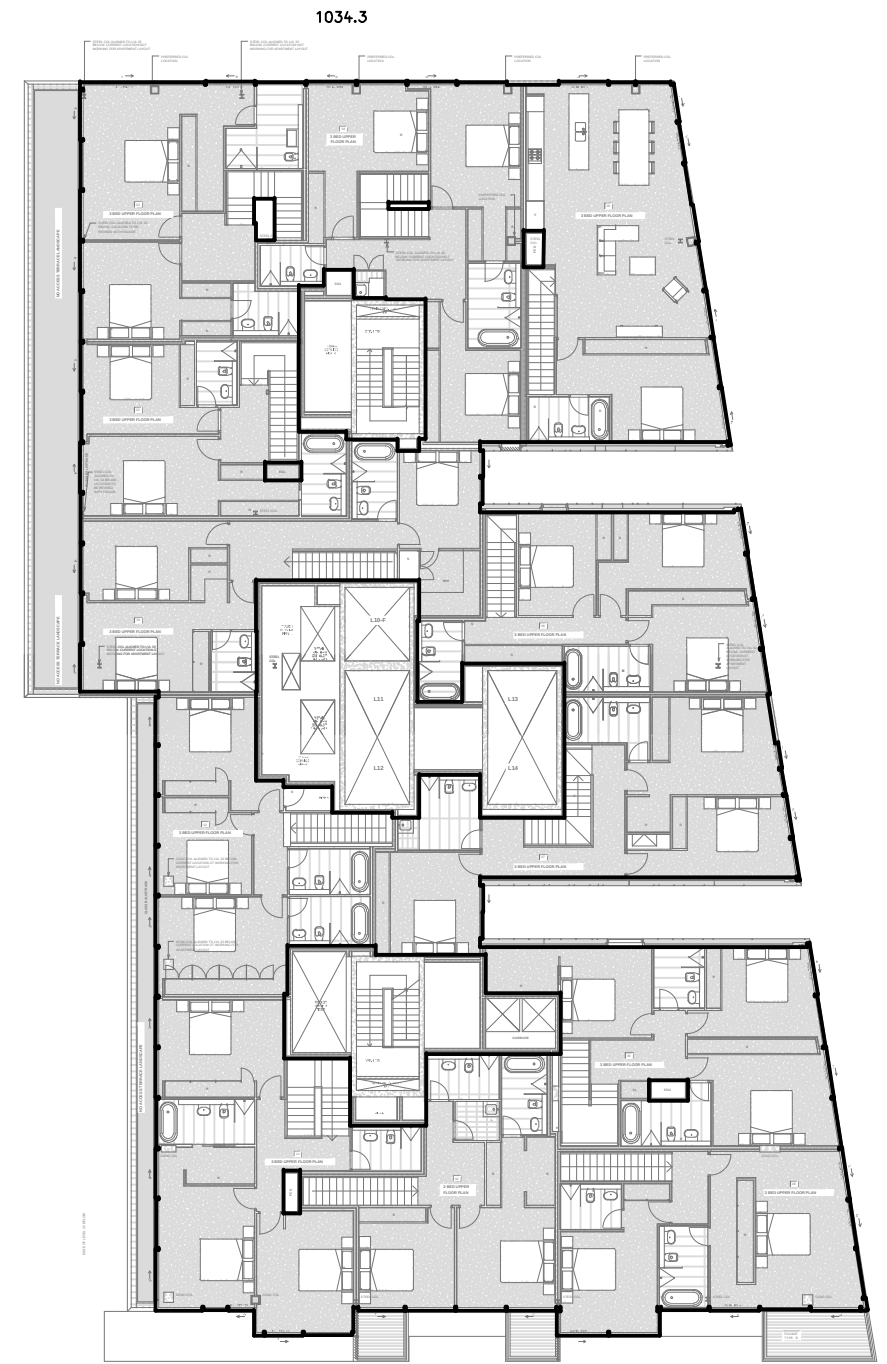

THIS PLAN IS BASED ON PLANS BY
PTW ARCHITECTS
DWG No.: PTW-AR-DR-02E-L33-162-DWG(3)
DWG No.: PTW-AR-DR-02E-L33-163-DWG(3)

EAST TOWER
LEVEL 33
GFA = 1034.3m²

X:\08JOBS\080401 - BROADWAY SQUARE\GFA\BLOCK 2\WATPAC-OCP\LEVEL 32.dwg

PLAN SHOWING GFA OF
LEVELS 32 & 33 AT
"ONE CENTRAL PARK"
BROADWAY

CONSULTING SURVEYORS

DENNY LINKER & CO.

SYDNEY

5th Floor 17 RANDLE STREET
SURRY HILLS N.S.W. 2010

PH. (02) 9212 4655 FAX (02) 9212 5254

RATIO: 1:300

DATUM: A.H.D.

DRAWN: DC

REF.
No.: 080401

DATE
21/06/2011

ISSUE
11

SHEET
SIZE
A3

DWG. LEVEL 32 &
I.D.: LEVEL 33