



Development Application Rev A
Design Report
S10788 December 2008

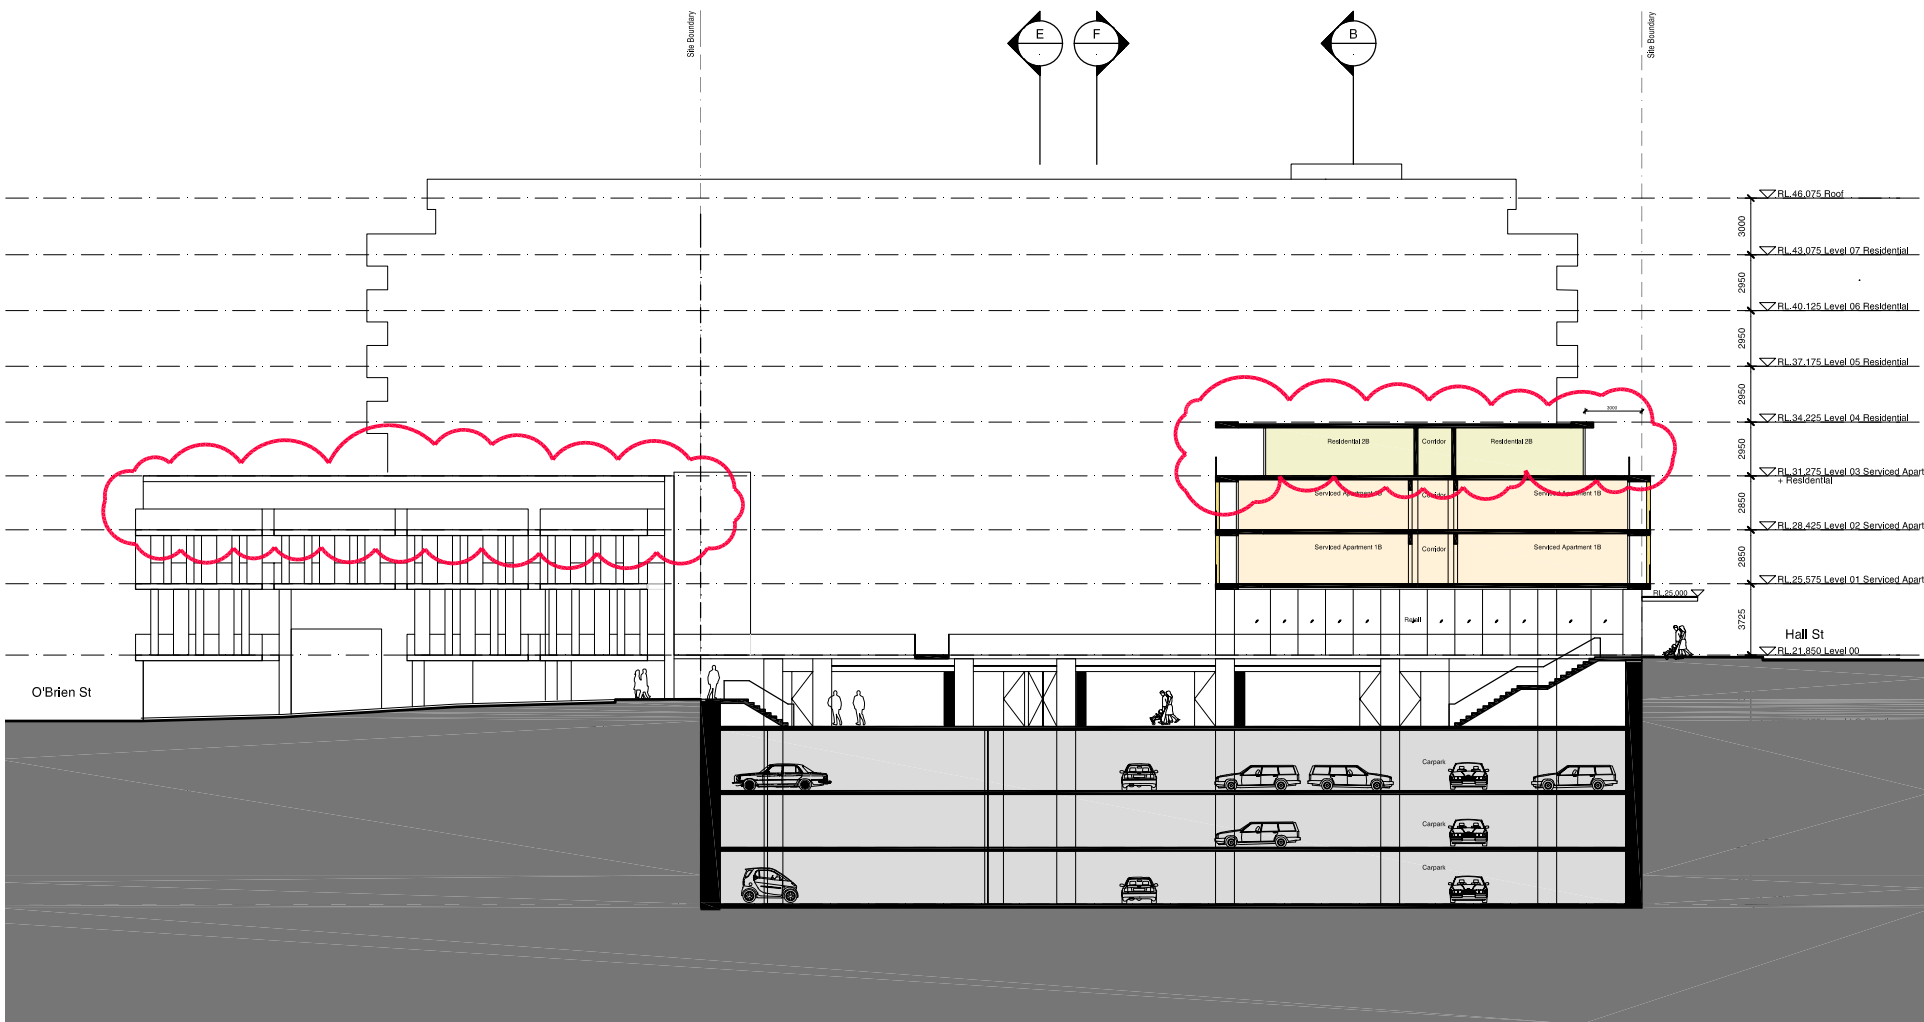


Section C-C
1:400@A3

Development Application Rev A
Design Report
S10788 December 2008

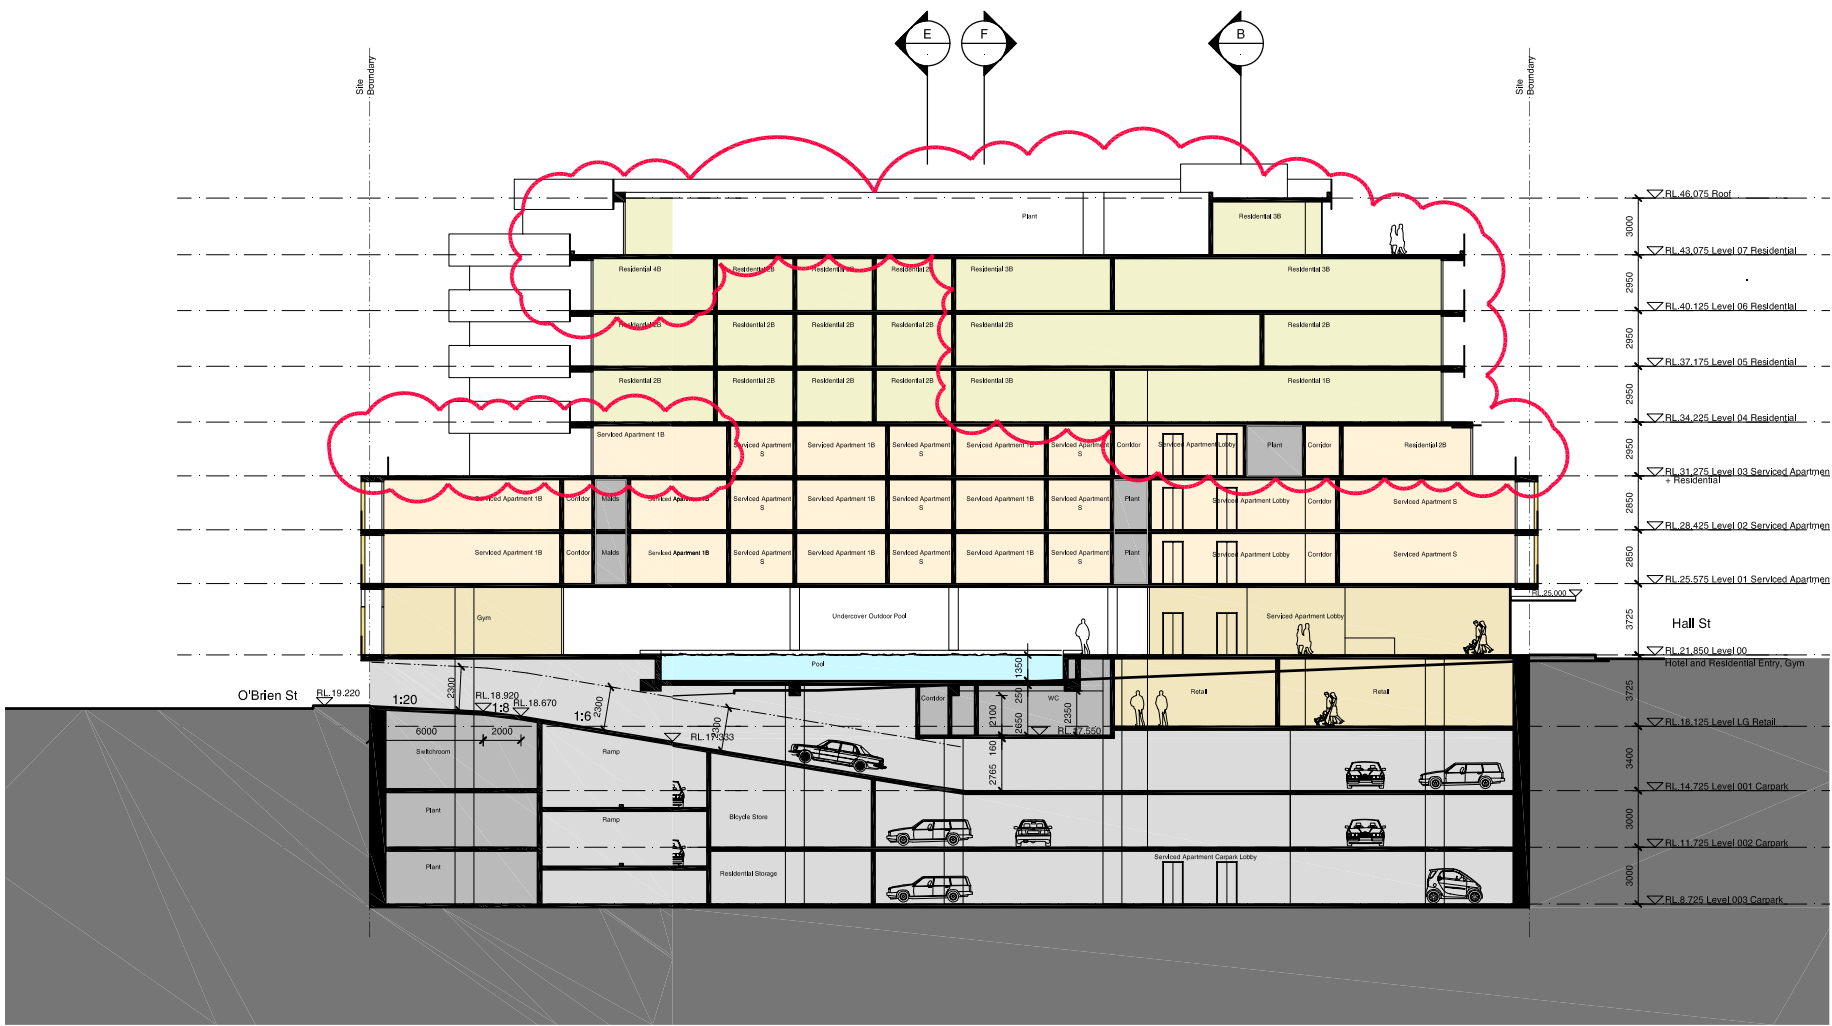


Section D-D
1:400@A3

Development Application Rev A
Design Report
S10788 December 2008

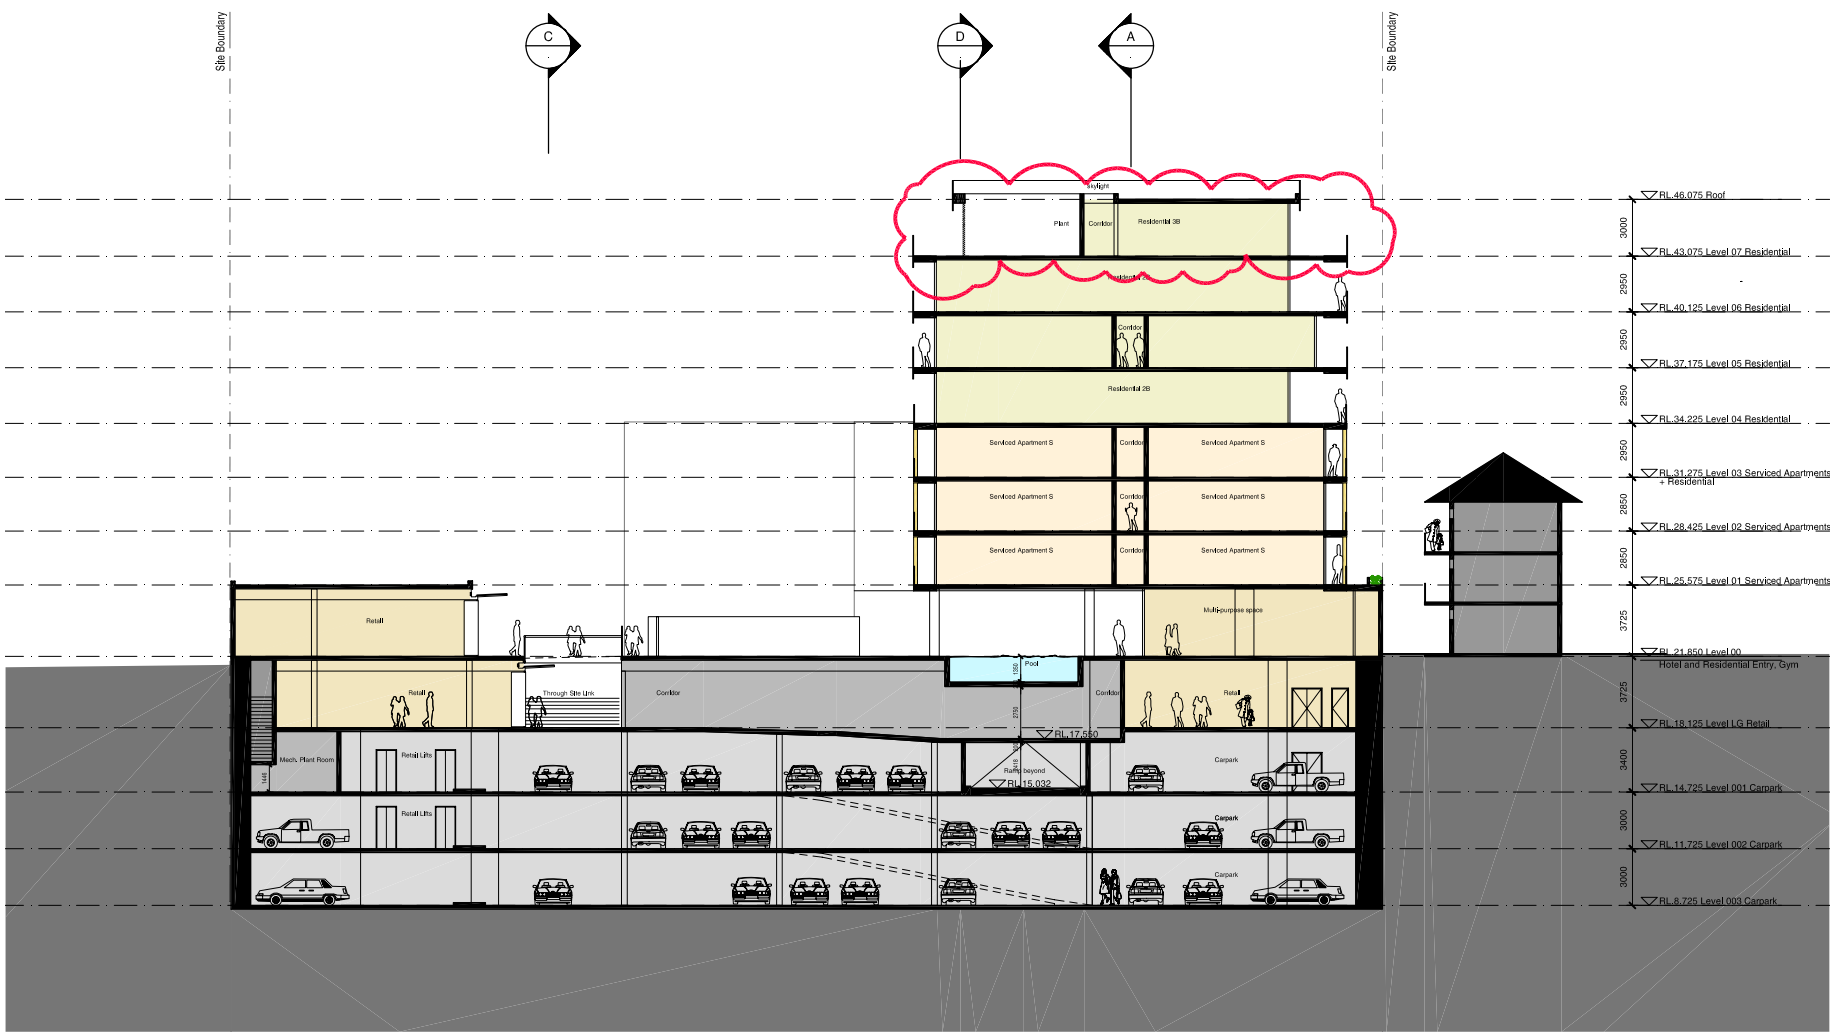


Section E-E
1:400@A3

Development Application Rev A
Design Report
S10788 December 2008

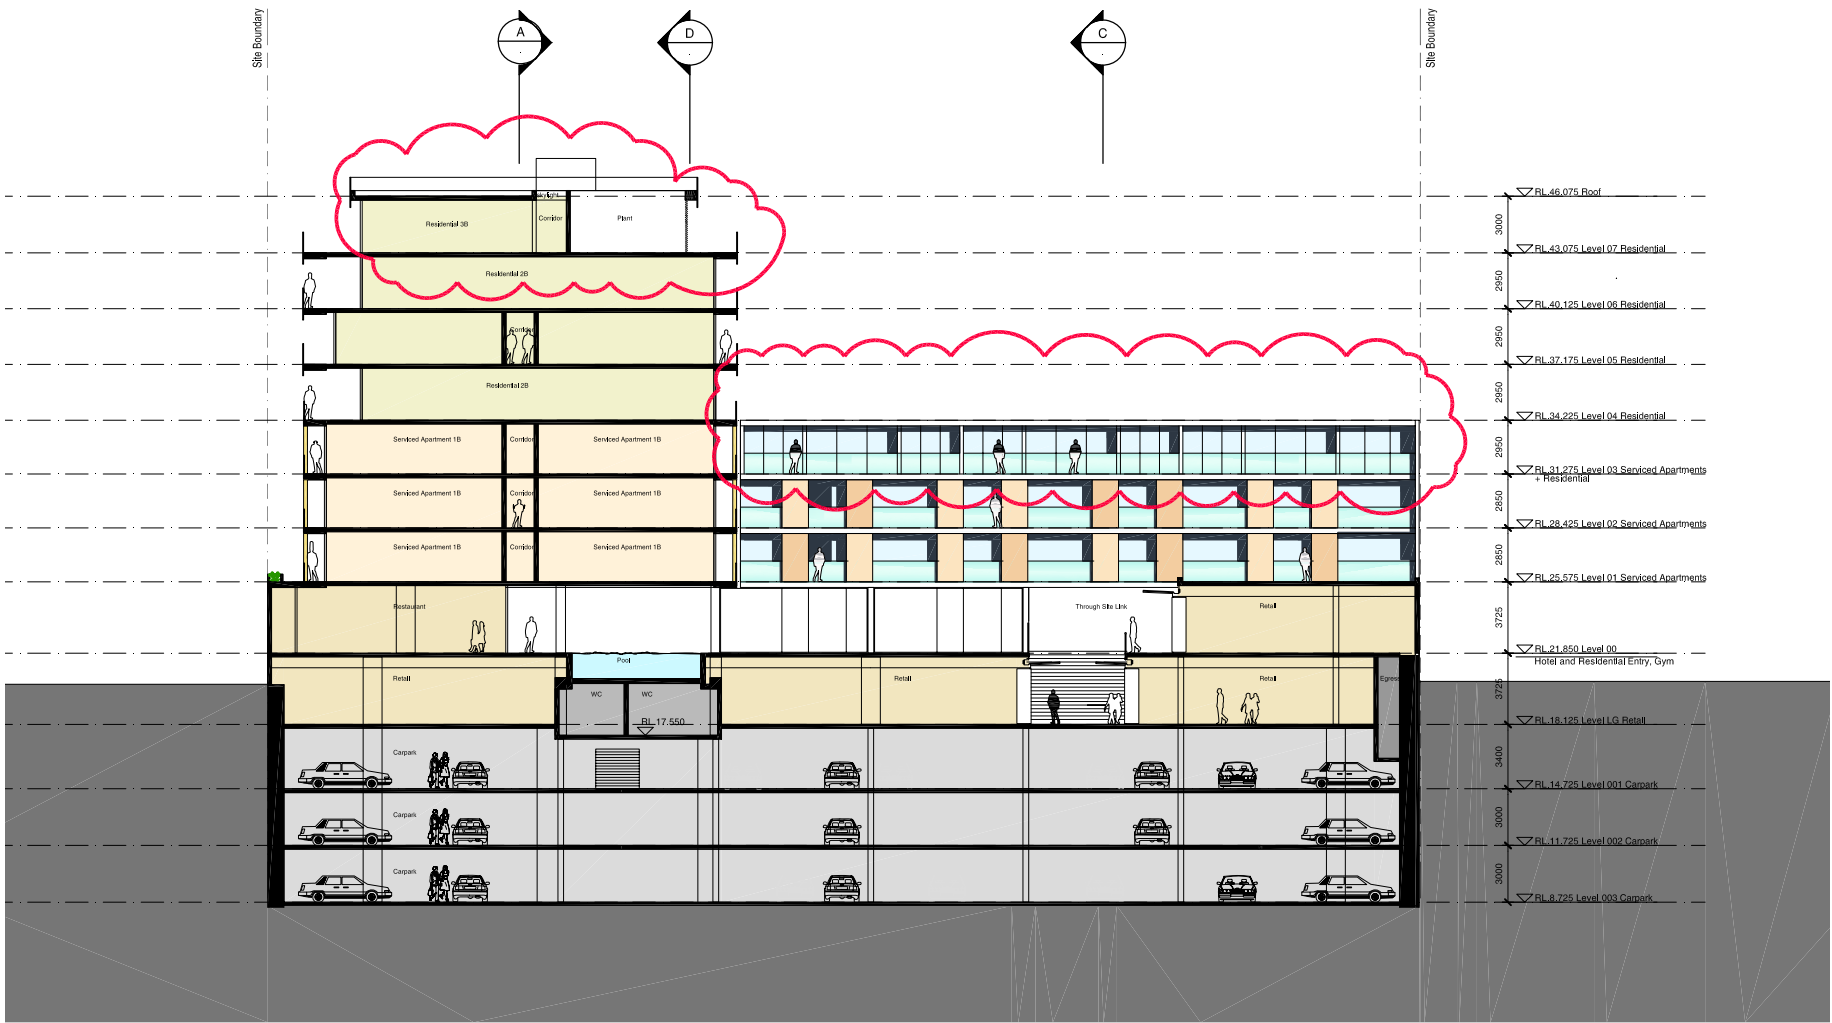

Section F-F
1:400@A3

Development Application Rev A
Design Report
S10788 December 2008

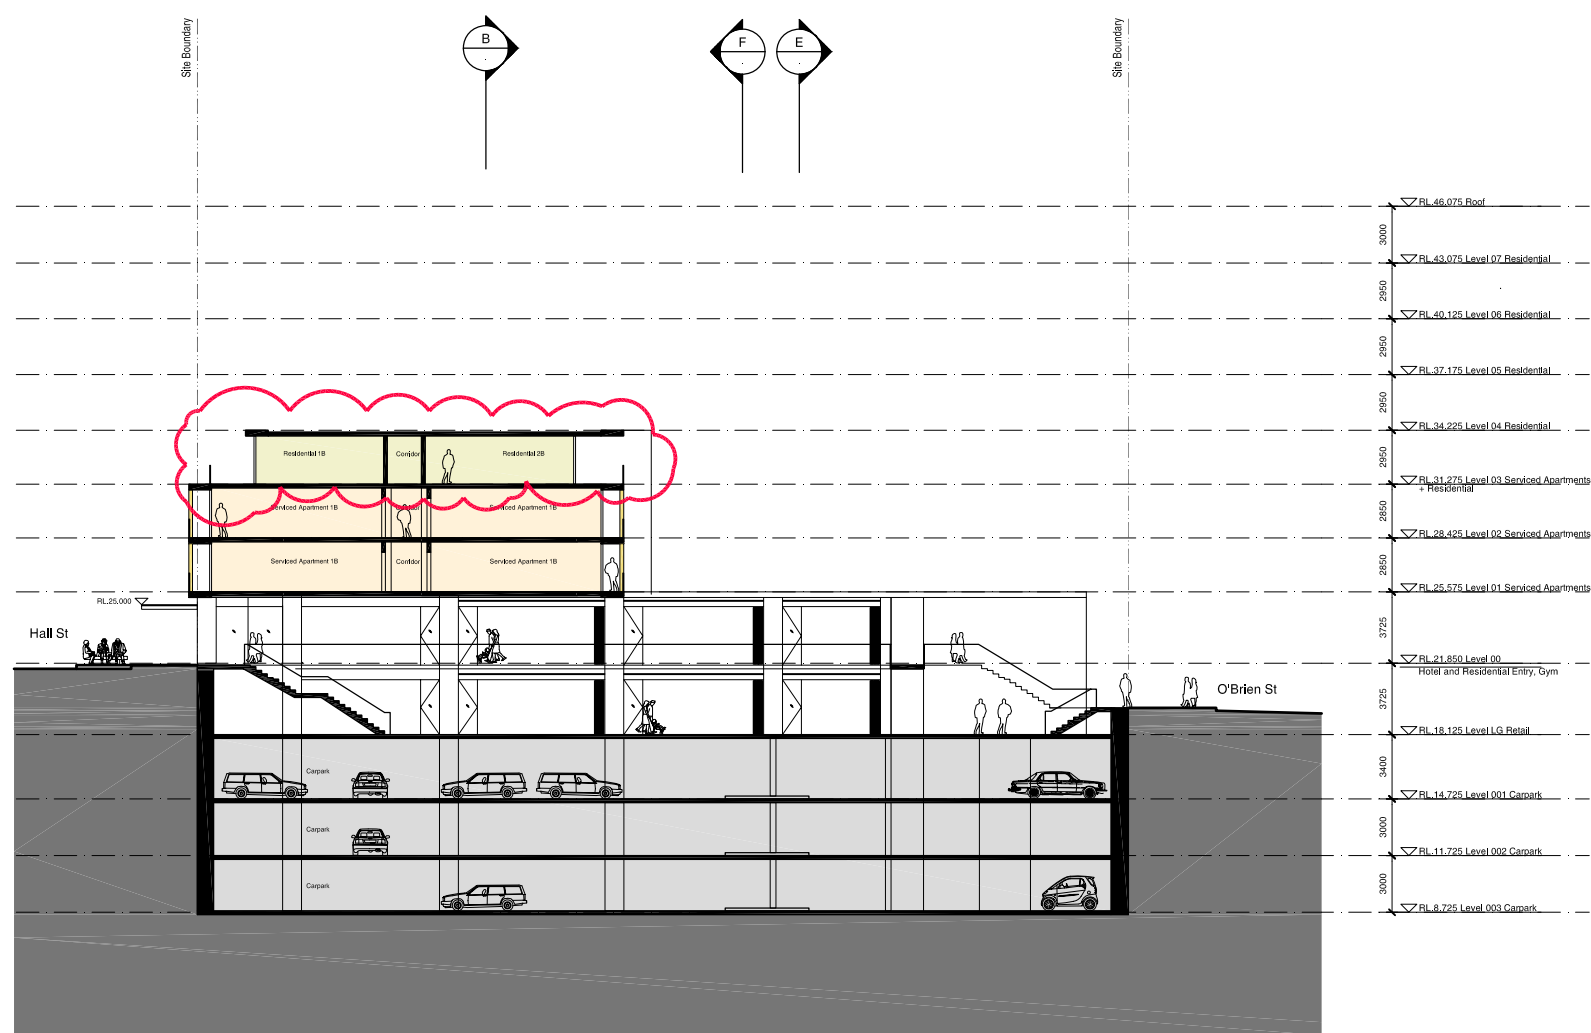

Section G-G
1:400@A3