



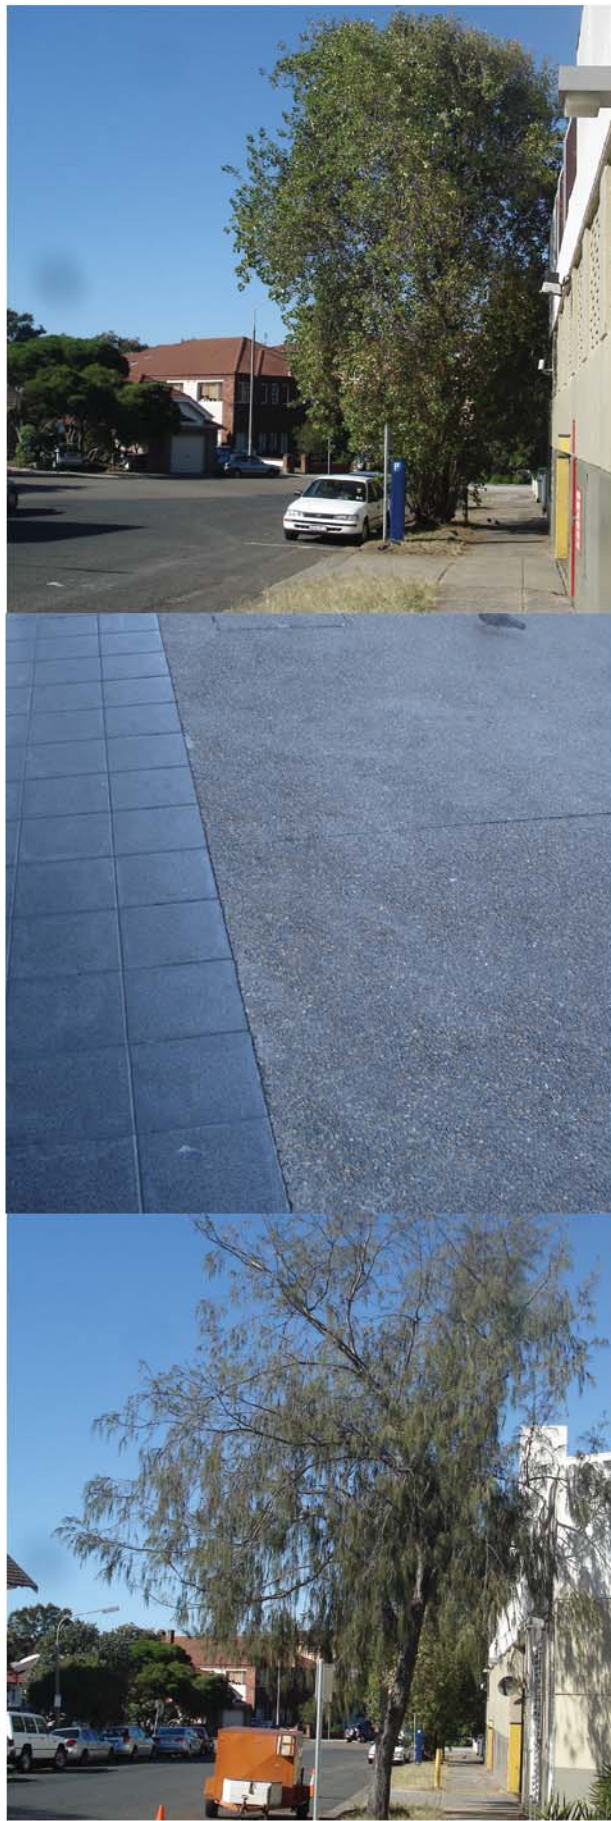

REFER TO LA02 FOR GROUND FLOOR LANDSCAPE PLAN
REFER TO LA03 FOR UPPER LEVELS LANDSCAPE AND PLANTING SCHEDULE

taylor brammer landscape architects pty ltd
abn 61 098 724 988
Sydney
218 Oxford Street, Woolahra, NSW, Australia, 2025
t: +61 2 9387 8855 f: +61 2 9387 8155
e: sydney@taylorbrammer.com.au
South Coast
26 Moore Street, PO Box 64,
Austinmer, NSW, 2515
t: +61 4267 5088 f: +61 2 4267 4826
e: southcoast@taylorbrammer.com.au
Copyright of Taylor Brammer Landscape Architects Pty Ltd. Figured dimensions
shall be taken in preference to scaling. The contractor shall check all dimensions
on site before commencing work.

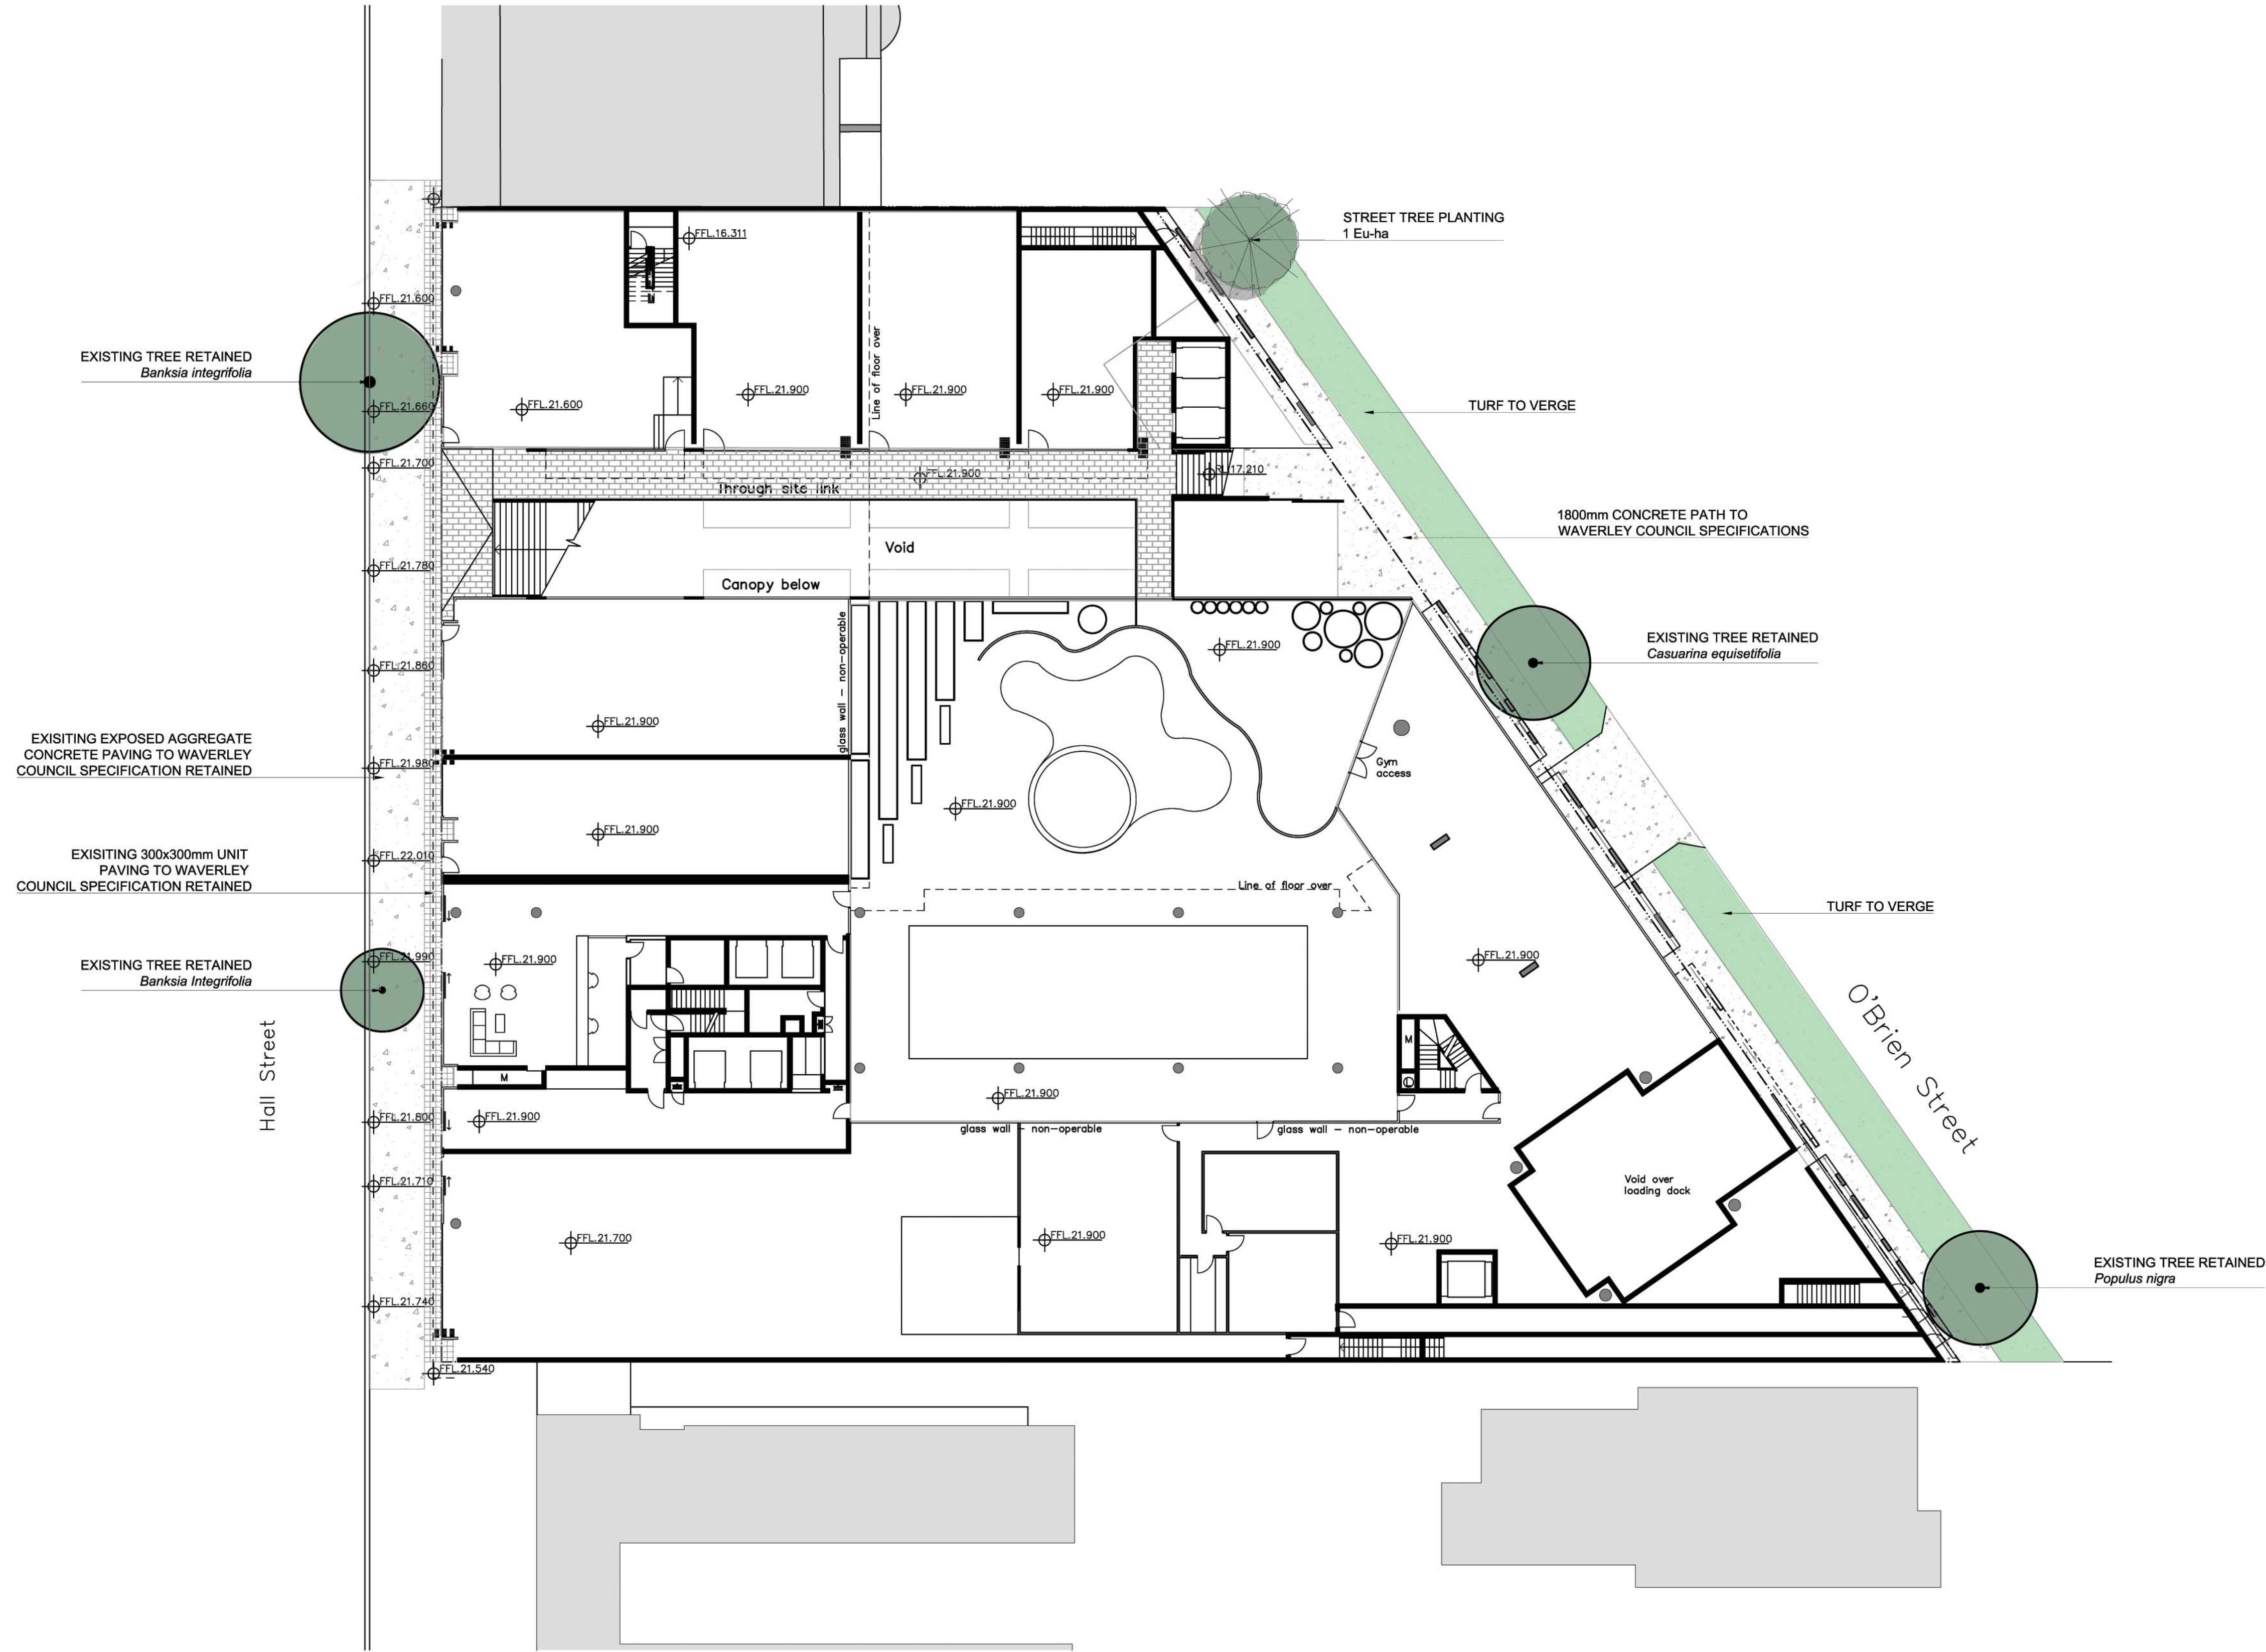

project:
Hall Street Bondi



drawing title:
Landscape Plan - Hall Street and O'Brien Street Streetscape

scale: 1:200 @ A1
date: 05.05.2008
drawn: KMo
checked: DMT
job no: 08-026S
designed: DMT/KMo
drawing no: LA01
revision: B

B Further Information
A Development Application
Issue Description

16.12.2008
29.05.2008
Date



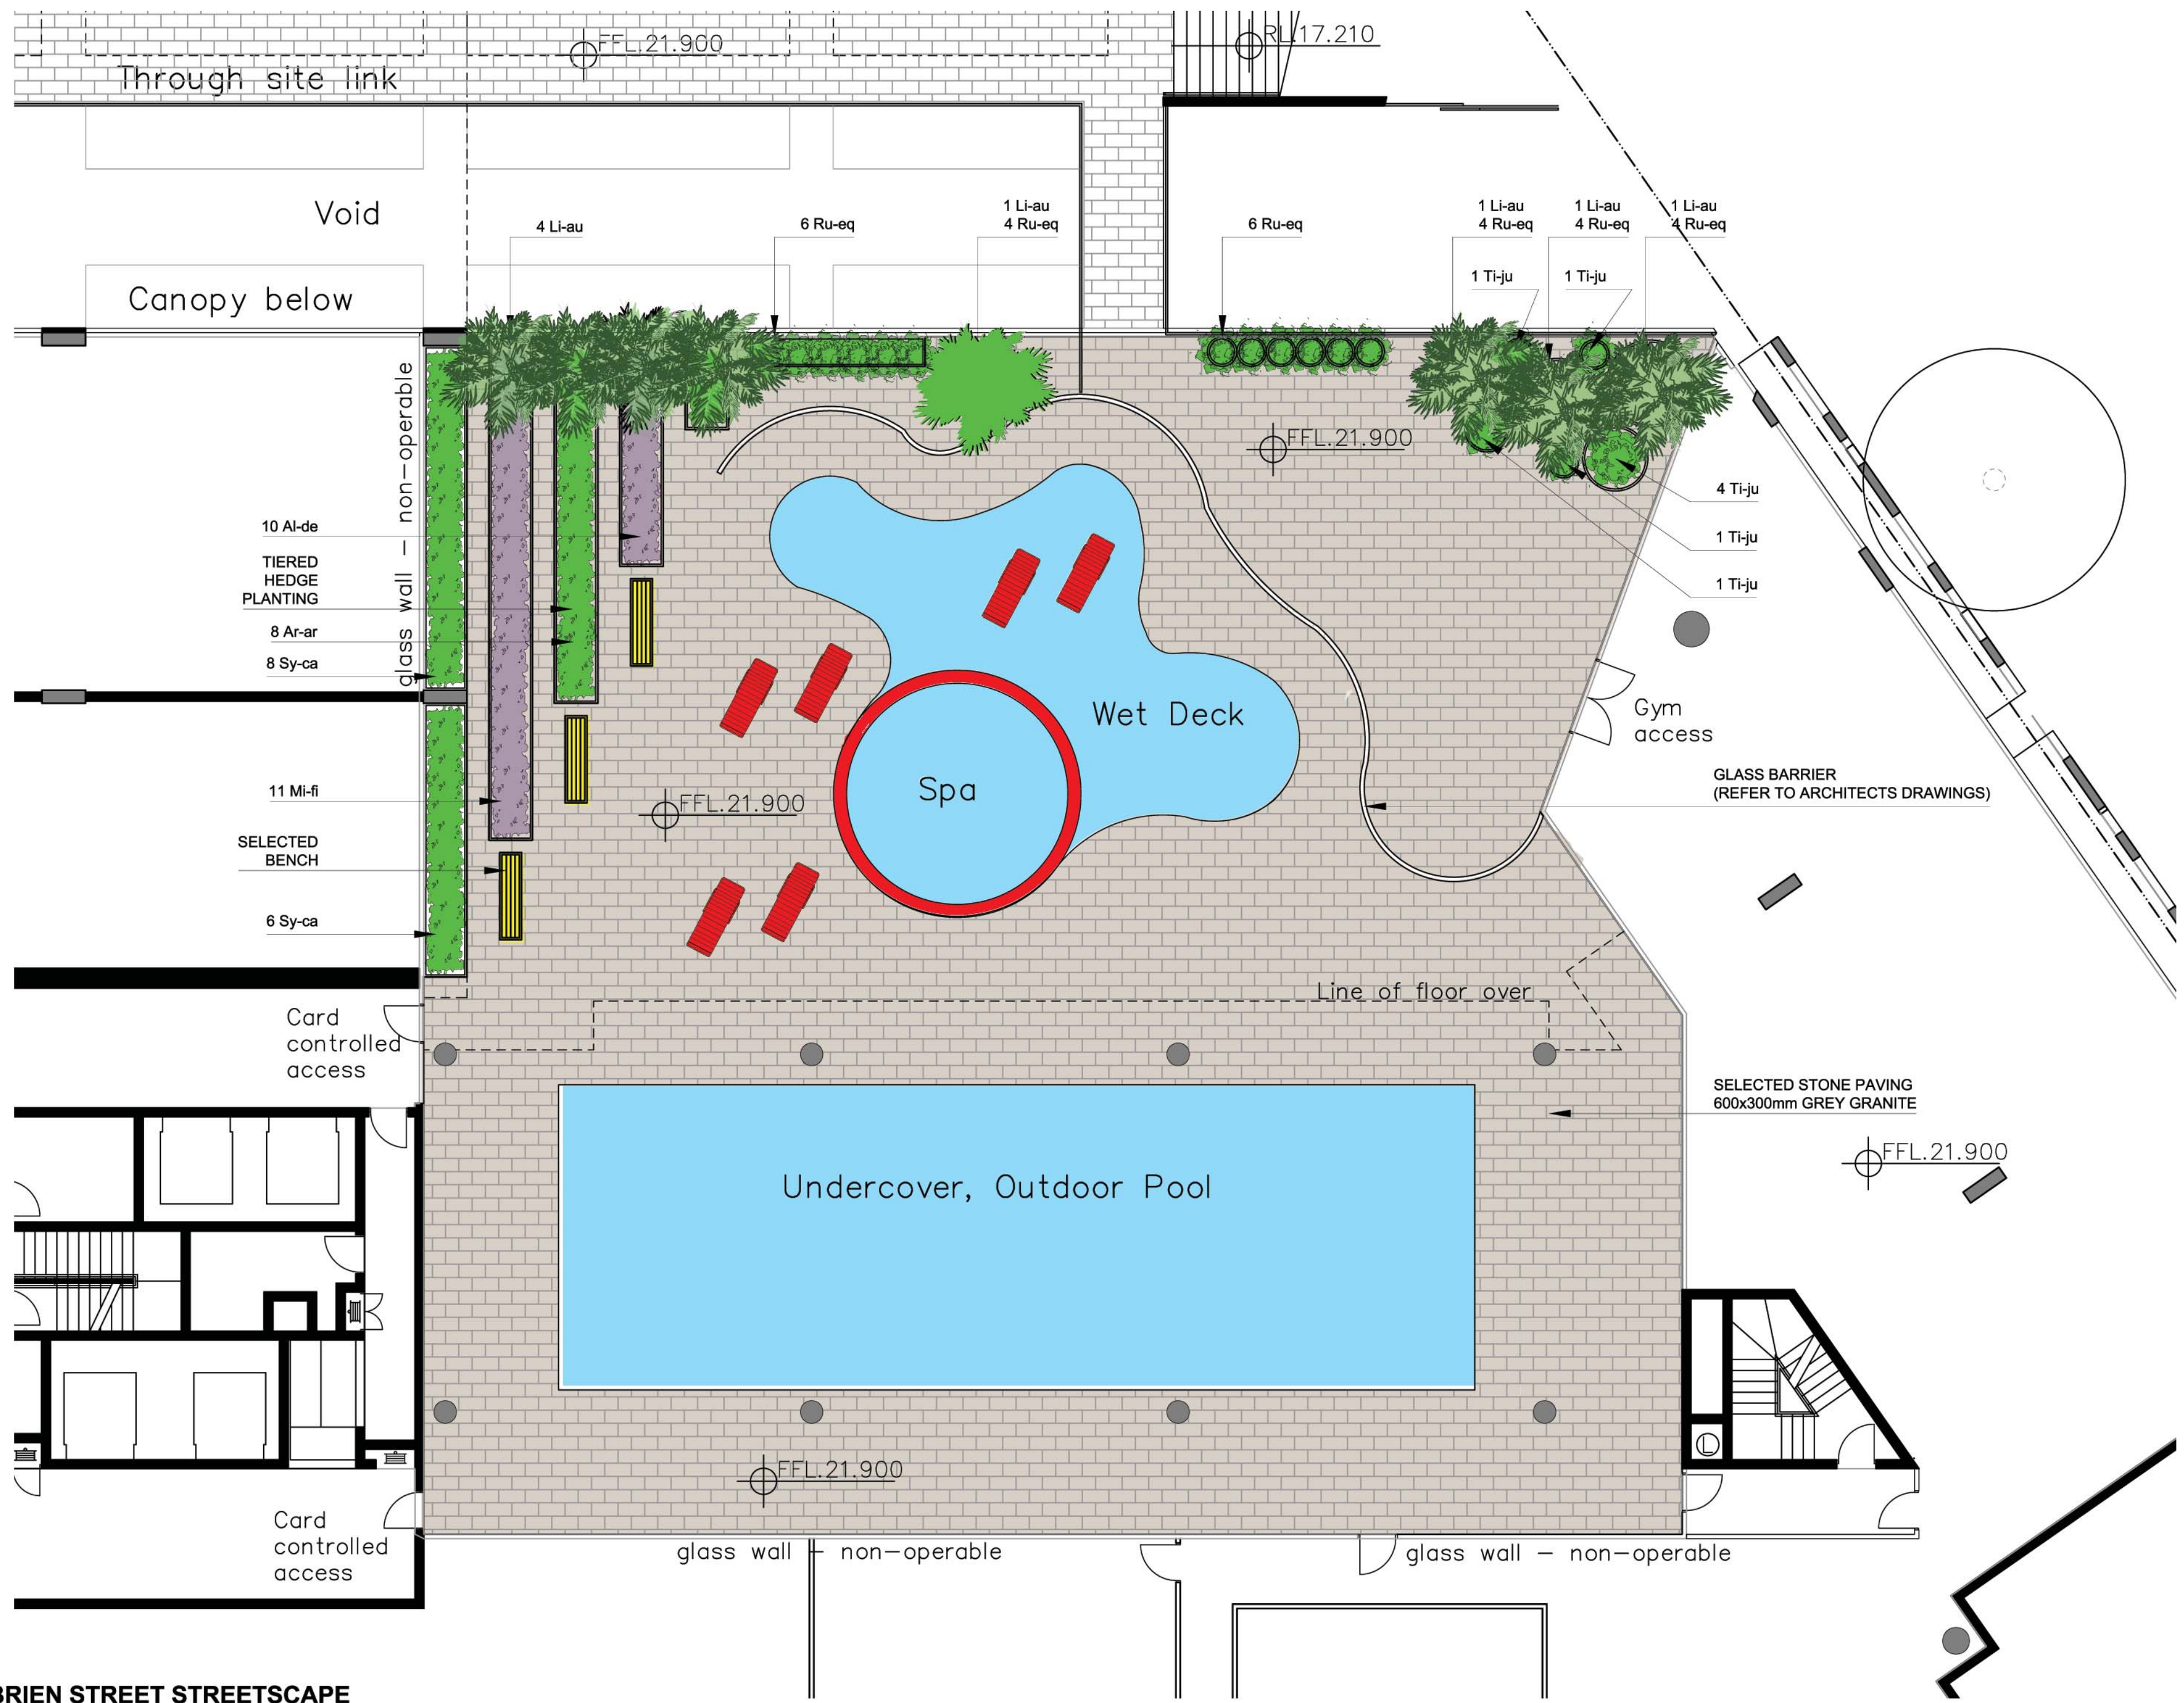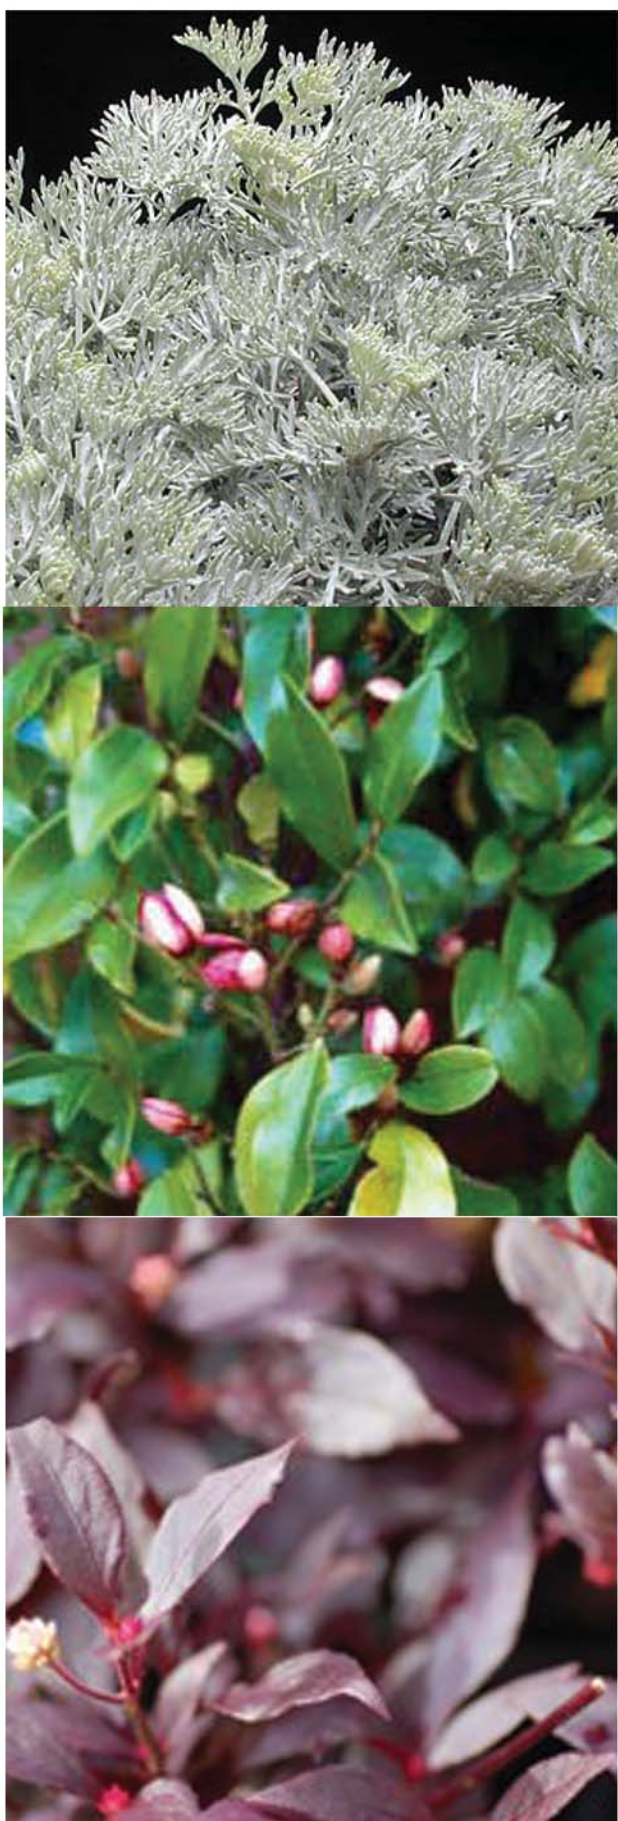

REFER TO LA01 FOR HALL STREET AND O'BRIEN STREET STREETSCAPE
REFER TO LA03 FOR UPPER LEVELS LANDSCAPE AND PLANTING SCHEDULE

taylor brammer landscape architects pty ltd
abn 61 098 724 988
Sydney
218 Oxford Street, Woollahra, NSW, Australia, 2025
t: +61 2 9387 8855 f: +61 2 9387 8155
e: sydney@taylorbrammer.com.au
South Coast
26 Moore Street, PO Box 64,
Austinmer, NSW, 2515
t: +61 4267 5088 f: +61 2 4267 4826
e: southcoast@taylorbrammer.com.au
Copyright of Taylor Brammer Landscape Architects Pty Ltd. Figured dimensions
shall be taken in preference to scaling. The contractor shall check all dimensions
on site before commencing work.

taylor
brammer

project:
Hall Street Bondi

drawing title:
Landscape Plan - Level 00

scale: 1:100 @ A1
date: 05.05.2008
drawn: KMo
checked: DMT
job no: 08-026S
designed: DMT/KMo
drawing no: LA02
revision: B


16.12.2008
29.05.2008
Date





LEVEL 01 - SERVICED APARTMENTS
REFER TO LA01 FOR HALL STREET AND O'BRIEN STREET STREETSCAPE
REFER TO LA02 FOR GROUND FLOOR LANDSCAPE PLAN

PLANTING SCHEDULE					
ID	BOTANICAL NAME	COMMON NAME	MATURE HEIGHT	POT SIZE	NUMBER
Trees					
Ba-in	<i>Banksia integrifolia</i>	Coastal Banksia	12m	100L	3
Ch-lu	<i>Chrysallidocarpus lutescens</i>	Golden Cane Palm	6m	45L	6
Eu-ha	<i>Eucalyptus haemastoma</i>	Scribbly Gum	20m	100L	1
Li-au	<i>Livistona australis</i>	Cabbage-tree Palm	20m	45L	8
Shrubs, Ferns and Groundcovers					
Al-de	<i>Alternanthera dentata</i>	Ruby leaf alternanthera	1m	200mm	10
Ar-ar	<i>Artemisia arborescens</i> 'Powis Castle'	Wormwood	1m	5L	8
Cy-co	<i>Cyathea cooperii</i>	Coin Spot Tree Fern	5m	5L	9
Di-an	<i>Dicksonia antarctica</i>	Soft Tree Fern	2m	5L	6
Di-ta	<i>Dianella</i> 'Tas Red'	Flax Lilly	400mm	200mm	170
Do-ex	<i>Doryanthes excelsa</i>	Gynea Lily	6m	5L	57
Lo-ta	<i>Lomandra</i> 'Tanika'	Tanika	400mm	200mm	125
Mi-fi	<i>Michelia figo</i>	Port Wine Magnolia	4m	5L	11
Re-eq	<i>Russelia equisetiformis</i>	Firecracker plant	900mm	200mm	28
Sy-ca	<i>Syzygium</i> 'Cascade'	Pink Flowering Lilly Pilly	3m	5L	14
Ti-ju	<i>Tibouchina</i> 'Jules'	Tibouchina	1m	5L	8

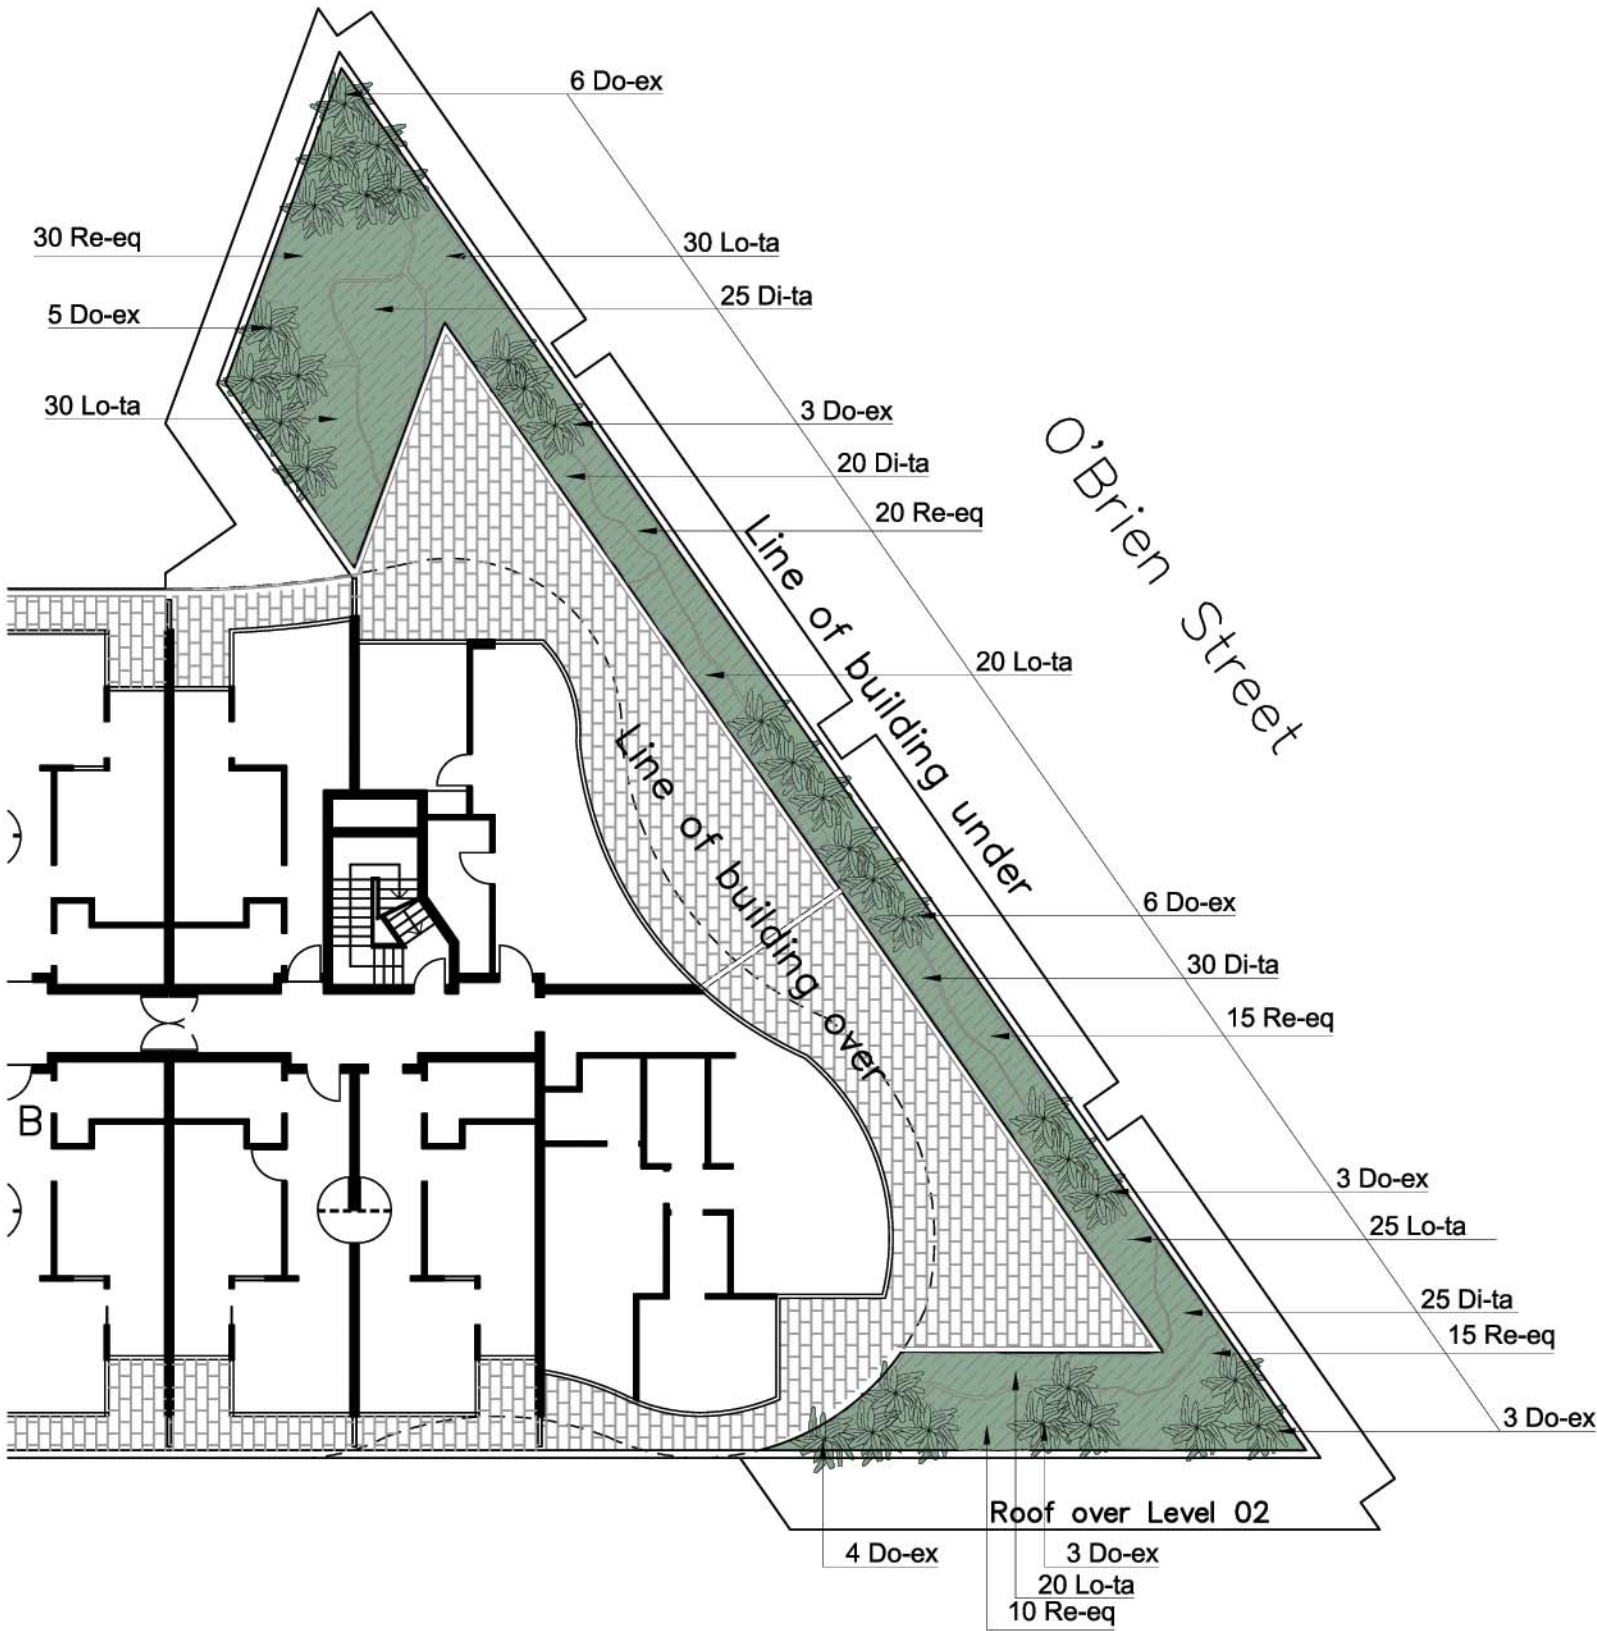

LEVEL 03 - SERVICED APARTMENTS
REFER TO LA01 FOR HALL STREET AND O'BRIEN STREET STREETSCAPE
REFER TO LA02 FOR GROUND FLOOR LANDSCAPE PLAN

