


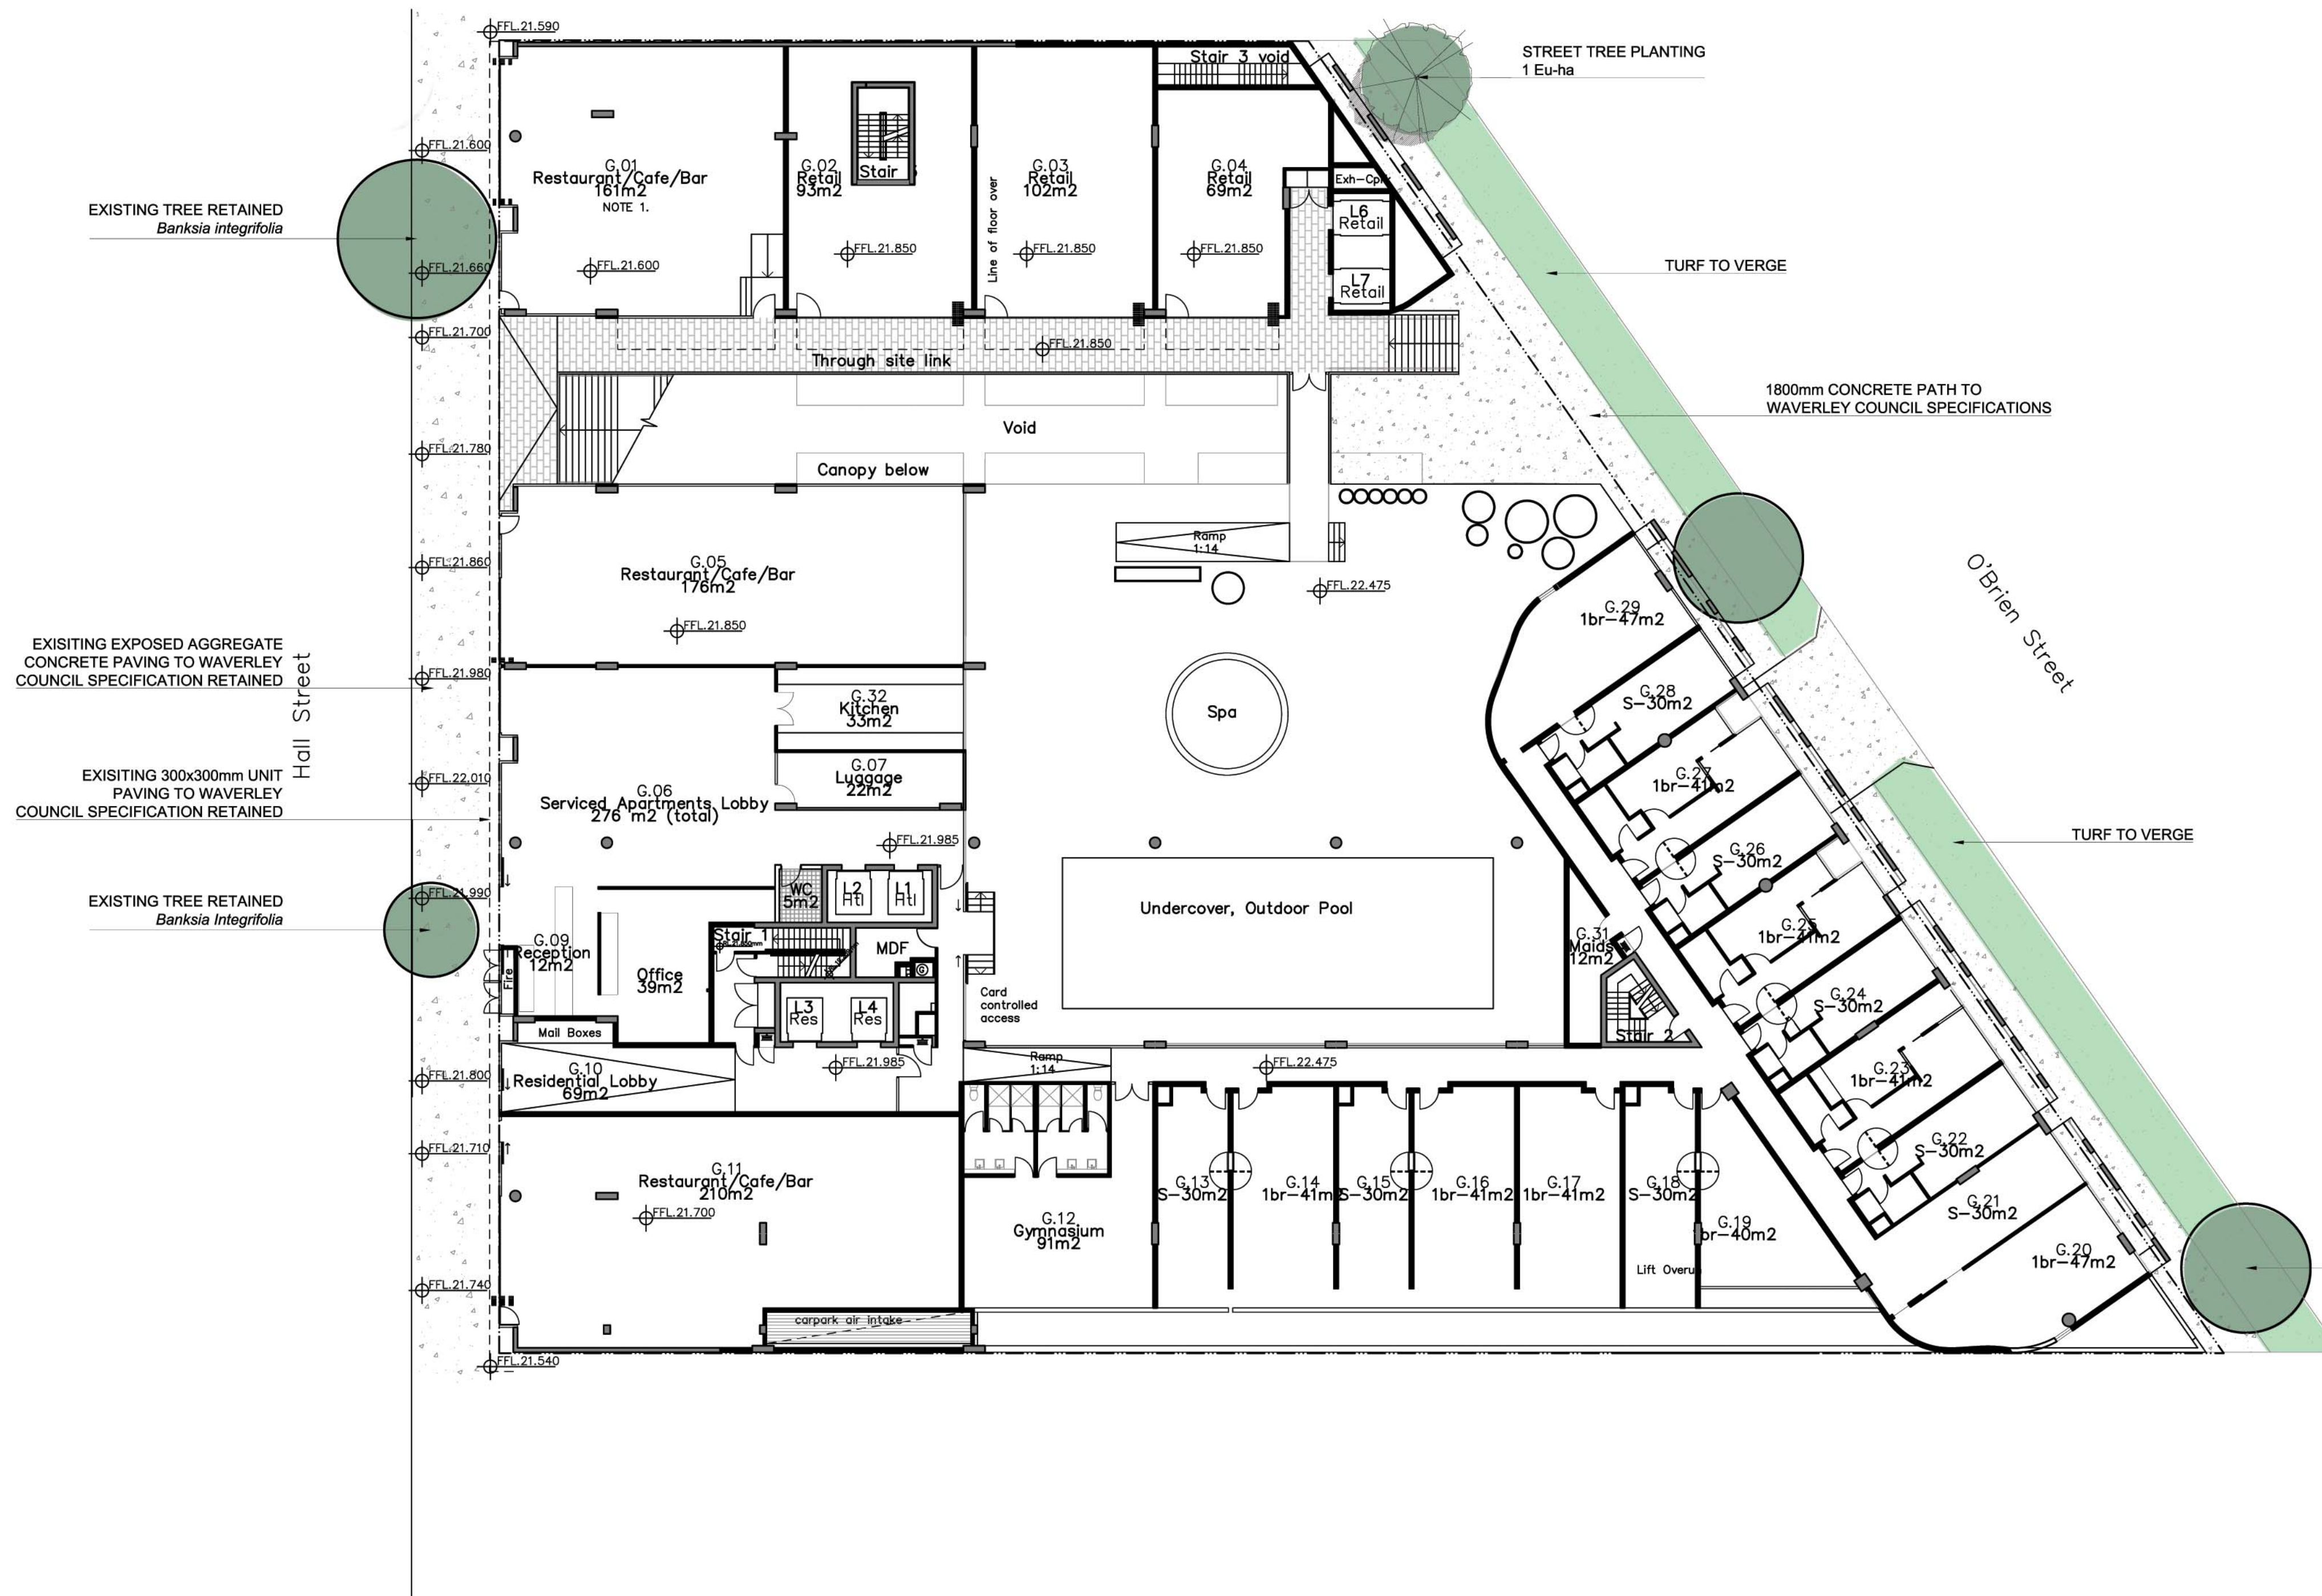

REFER TO LA01 FOR HALL STREET AND O'BRIEN STREET STREETSCAPE
REFER TO LA03 FOR UPPER LEVELS LANDSCAPE AND PLANTING SCHEDULE

taylor
brammer
landscape architects pty ltd
abn 61 098 724 988
Sydney
218 Oxford Street, Woolahra, NSW, Australia, 2025
t: +61 2 9387 8855 f: +61 2 9387 8155
e: sydney@taylorbrammer.com.au
South Coast
26 Moore Street, PO Box 64,
Austinmer, NSW, 2515
t: +61 4267 5088 f: +61 2 4267 4826
e: southcoast@taylorbrammer.com.au

Copyright of Taylor Brammer Landscape Architects Pty Ltd. Figured dimensions
shall be taken in preference to scaling. The contractor shall check all dimensions
on site before commencing work.

F	Landscape Amendments	26.03.2010
E	Updated Architectural Plans	24.03.2010
D	Updated Architectural Plans	23.03.2010
C	Updated Architectural Plans	16.03.2010
B	Further Information	16.12.2008
A	Development Application	29.05.2008
Issue	Description	Date

project:
Hall Street Bondi

drawing title:
Landscape Plan - Hall Street and O'Brien Street Streetscape

scale: 1:100 @ A1
date: 26.03.2010
drawn: KMo
checked: DMT
job no: 08-026S
designed: DMT/KMo
drawing no: LA01
revision: F

EXISTING TREE RETAINED
Populus nigra

EXISTING WAVERLEY COUNCIL
PAVING TO HALL STREET

EXISTING TREE RETAINED
Populus nigra
EXISTING TREE RETAINED
Casuarina equisetifolia

