




LEVEL 03 - SERVICED APARTMENTS
REFER TO LA01 FOR HALL STREET AND O'BRIEN STREET STREETSCAPE
REFER TO LA02 FOR GROUND FLOOR LANDSCAPE PLAN

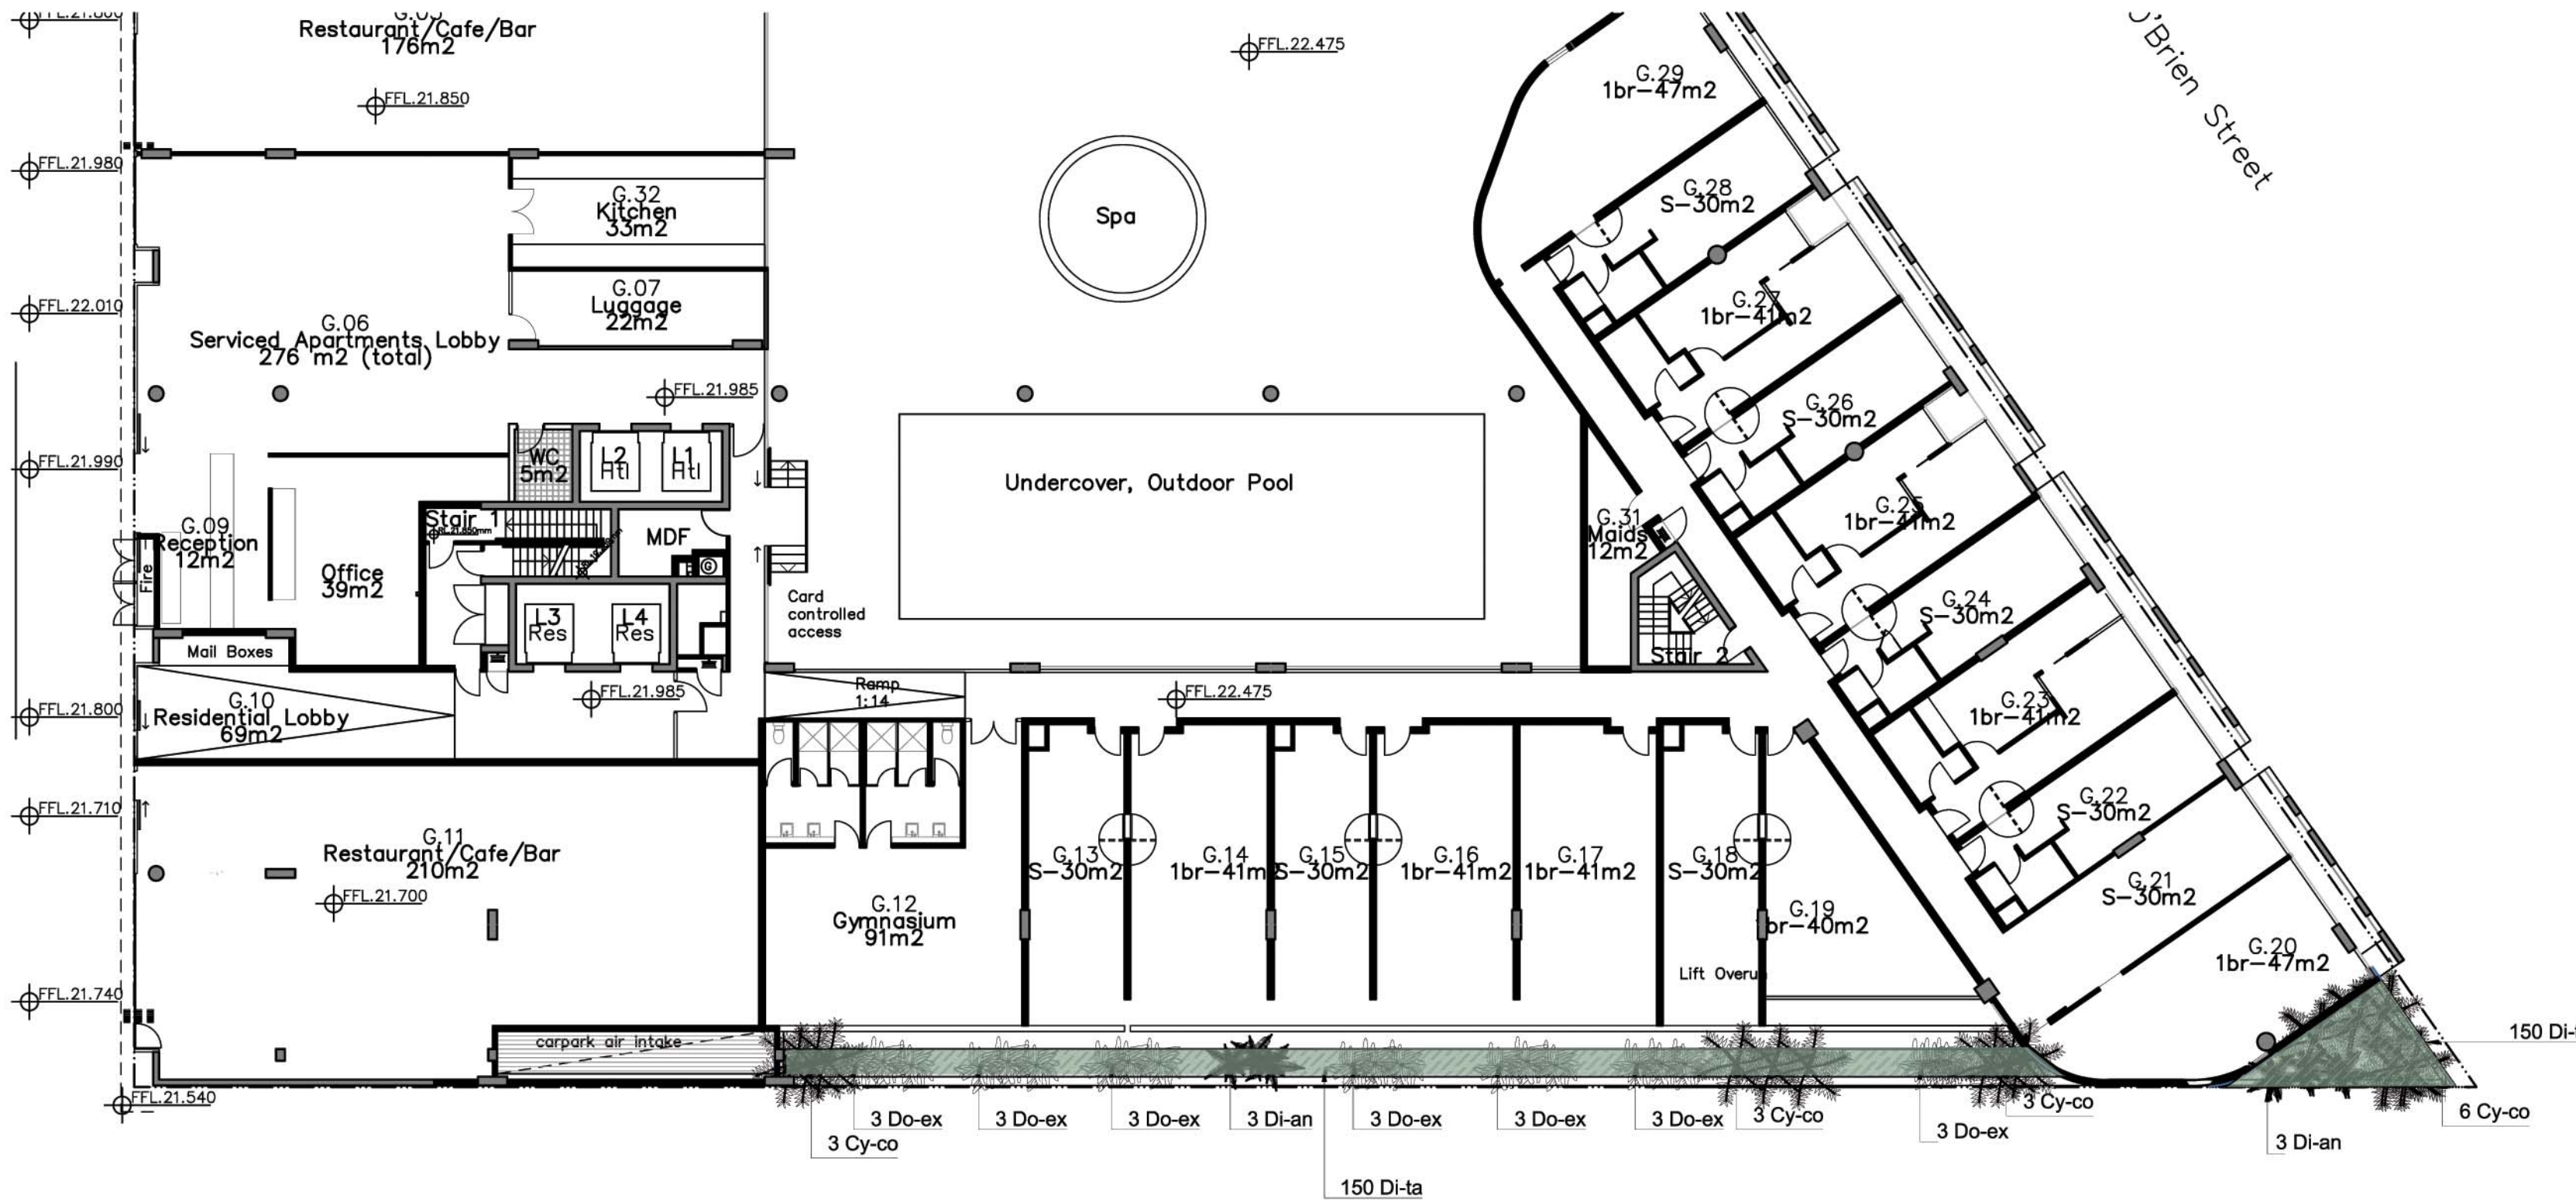

LEVEL 00 - SERVICED APARTMENTS
REFER TO LA01 FOR HALL STREET AND O'BRIEN STREET STREETSCAPE
REFER TO LA02 FOR GROUND FLOOR LANDSCAPE PLAN

PLANTING SCHEDULE

ID	BOTANICAL NAME	COMMON NAME	MATURE HEIGHT	POT SIZE	NUMBER
Trees					
Ba-in	<i>Banksia integrifolia</i>	Coastal Banksia	12m	100L	3
Ch-lu	<i>Chrysalidocarpus lutescens</i>	Golden Cane Palm	6m	45L	6
Eu-ha	<i>Eucalyptus haemastoma</i>	Scribbly Gum	20m	100L	1
Li-au	<i>Livistona australis</i>	Cabbage-tree Palm	20m	45L	7
Shrubs, Ferns and Groundcovers					
Al-de	<i>Alternanthera dentata</i>	Ruby leaf alternanthera	1m	200mm	10
Ar-ar	<i>Artemisia arborescens</i> 'Powis Castle'	Wormwood	1m	5L	8
Cy-co	<i>Cyathea cooperii</i>	Coin Spot Tree Fern	5m	5L	24
Di-an	<i>Dicksonia antarctica</i>	Soft Tree Fern	2m	5L	22
Di-ta	<i>Dianella</i> 'Tas Red'	Flax Lilly	400mm	200mm	520
Do-ex	<i>Doryanthes excelsa</i>	Gymea Lily	6m	5L	33
Lo-ta	<i>Lomandra 'Tanika'</i>	Tanika	400mm	200mm	125
Mi-fi	<i>Michelia figo</i>	Port Wine Magnolia	4m	5L	11
Ru-eq	<i>Russelia equisetiformis</i>	Firecracker plant	900mm	200mm	56
Sy-ca	<i>Syzygium 'Cascade'</i>	Pink Flowering Lilly Pilly	3m	5L	14
Ti-ju	<i>Tibouchina 'Jules'</i>	Tibouchina	1m	5L	18

taylor brammer landscape architects pty ltd
abn 61 098 724 988
Sydney
218 Oxford Street, Woolleahra, NSW, Australia, 2025
t: +61 2 9387 8855 f: +61 2 9387 8155
e: sydney@taylorbrammer.com.au
South Coast
26 Moore Street, PO Box 64,
Austimur, NSW, 2515
t: +61 4267 5088 f: +61 2 4267 4826
e: southcoast@taylorbrammer.com.au

taylor
brammer

project:
Hall Street Bondi

drawing title:
Landscape Plan - Upper Levels

scale: 1:200 @ A1
date: 26.03.2010
drawn: KMo
checked: DMT
job no: 08-126S
designed: DMT/KMo
drawing no: LA03
revision: F

F	Landscape Amendments	26.03.2010
E	Updated Architectural Plans	24.03.2010
D	Updated Architectural Plans	23.03.2010
C	Updated Architectural Plans	16.03.2010
B	Further Information	16.12.2008
A	Development Application	29.05.2008
Issue	Description	Date

