

Do not scale drawings - refer to figured dimensions only. Any discrepancies shall immediately be referred to the architect for clarification.


Legend

CP-01	Textured GranoSite sandbased render - white
CP-02	Sandblasted pre-cast concrete panels- green pigment added to mix
CP-03	Sandblasted pre-cast concrete panels- pink pigment added to mix
CP-04	Sandblasted pre-cast concrete panels- yellow pigment added to mix
CP-05	Sandblasted pre-cast concrete panels- blue pigment added to mix
CP-06	Sandblasted pre-cast concrete panels- orange pigment added to mix

GC-01 Glass canopy - clear glass with stainless steel fittings on powdercoated steel frame

RD-01 Rollerdoor - anodised aluminium

LV-01	Louvre - clear glass on anodised aluminium frame
LV-02	Louvre - anodised aluminium

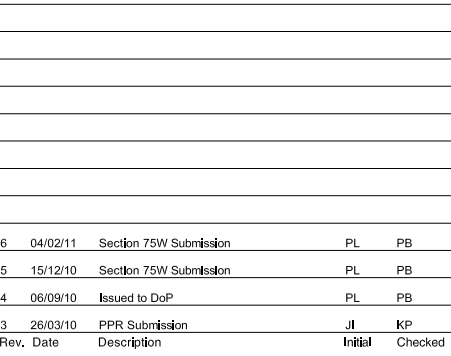

South West Elevation
Hall St

Scale 1/200 @ A2

Drawn JI

Project no. _____

Date _____

Plot file	S510
	ICAD

Drawing no.	Revision.
1-100	0

Drawing no. **A5.102** Revision. **6**

Melbourne 1 Nicholson Street
Melbourne VIC 3000 Australia
T 03 8664 6200 F 03 8664 6300
email metb@batesmart.com.au
<http://www.batesmart.com.au>

Sydney 1/243 Liverpool Street
East Sydney NSW 2010 Australia
T 02 8354 5100 F 02 8354 5199
email syd@batesmart.com.au
<http://www.batesmart.com.au>

Bates Smart Pty Ltd ABN 70 004 999 400

BATESSMART™