

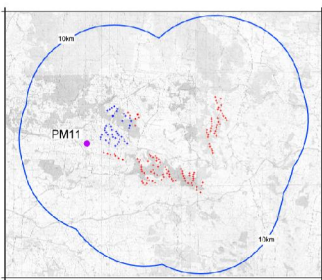


Photo A: Viewpoint PM11 Extended panorama
Existing view north east to south from Krystal Blue




Photo B: Viewpoint PM11 Extended panorama
Proposed view north east to south from Krystal Blue
Distance to nearest Sapphire turbine: 1.8km
Number of Sapphire turbines visible: 44

General Notes: Viewpoint PM11, Krystal Blue
Coordinates: Easting 341144, Northing 6713550
Photo date: 1st August 2011, 4.20pm
Elevation: 769m AHD (+/- 4m)
Camera: Canon EOS 4000, 30mm 1:1.4DC Lens (equivalent to 35mm SLR Camera with 50mm lens). F/16 at 1/250 sec
Original Page Format: A1 Landscape
This photomontage represents the likely view of the proposed Sapphire wind farm.



General location plan - PM11
(Turbine locations are indicative only)

Legend
• Sapphire turbines likely to be visible from Photo Location PM11
• Sapphire turbines unlikely to be visible from Photo Location PM11

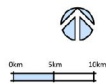

Photomontage PM11

SAPPHIRE WIND FARM - PM11 KRYSTAL BLUE