


TREE TABLE

No.	Trunk	Radius	No.	Trunk	Radius	No.	Trunk	Radius	No.	Trunk	Radius	No.	Trunk	Radius	No.	Trunk	Radius
mm	m	mm	m	mm	m	mm	m	mm	m	mm	m	mm	m	mm	m	mm	m
1	300	3	26	500	6	51	200	2	76	600	6						
2	300	3	27	1000	8	52	200	2	77	600	6						
3	300	3	28	1000	8	53	500	5	78	300	3						
4	800	8	29	400	5	54	300	3	79	800	8						
5	1200	10	30	400	5	55	500	5	80	300	3						
6	500	6	31	1200	10	56	800	8	81	300	3						
7	1500	10	32	1000	6	57	700	6	82	500	6						
8	1000	8	33	1500	10	58	200	2	83	300	3						
9	800	6	34	2000	12	59	500	6	84	300	3						
10	200	3	35	1500	10	60	300	3	85	300	3						
11	200	3	36	1500	10	61	300	3	86	500	6						
12	200	3	37	200	3	62	200	3	87	700	5						
13	200	3	38	300	3	63	200	3	88	200	2						
14	300	4	39	300	3	64	300	4	89	200	2						
15	300	4	40	300	3	65	200	3	90	400	3						
16	1200	4	41	300	3	66	200	3	91	200	2						
17	1500	6	42	200	3	67	300	4									
18	800	5	43	200	3	68	400	5									
19	800	5	44	300	4	69	800	8									
20	300	4	45	800	6	70	800	8									
21	1000	8	46	200	2	71	400	5									
22	300	6	47	200	2	72	300	4									
23	1000	8	48	200	2	73	300	4									
24	500	6	49	300	3	74	600	7									
25	1000	8	50	200	2	75	200	2									

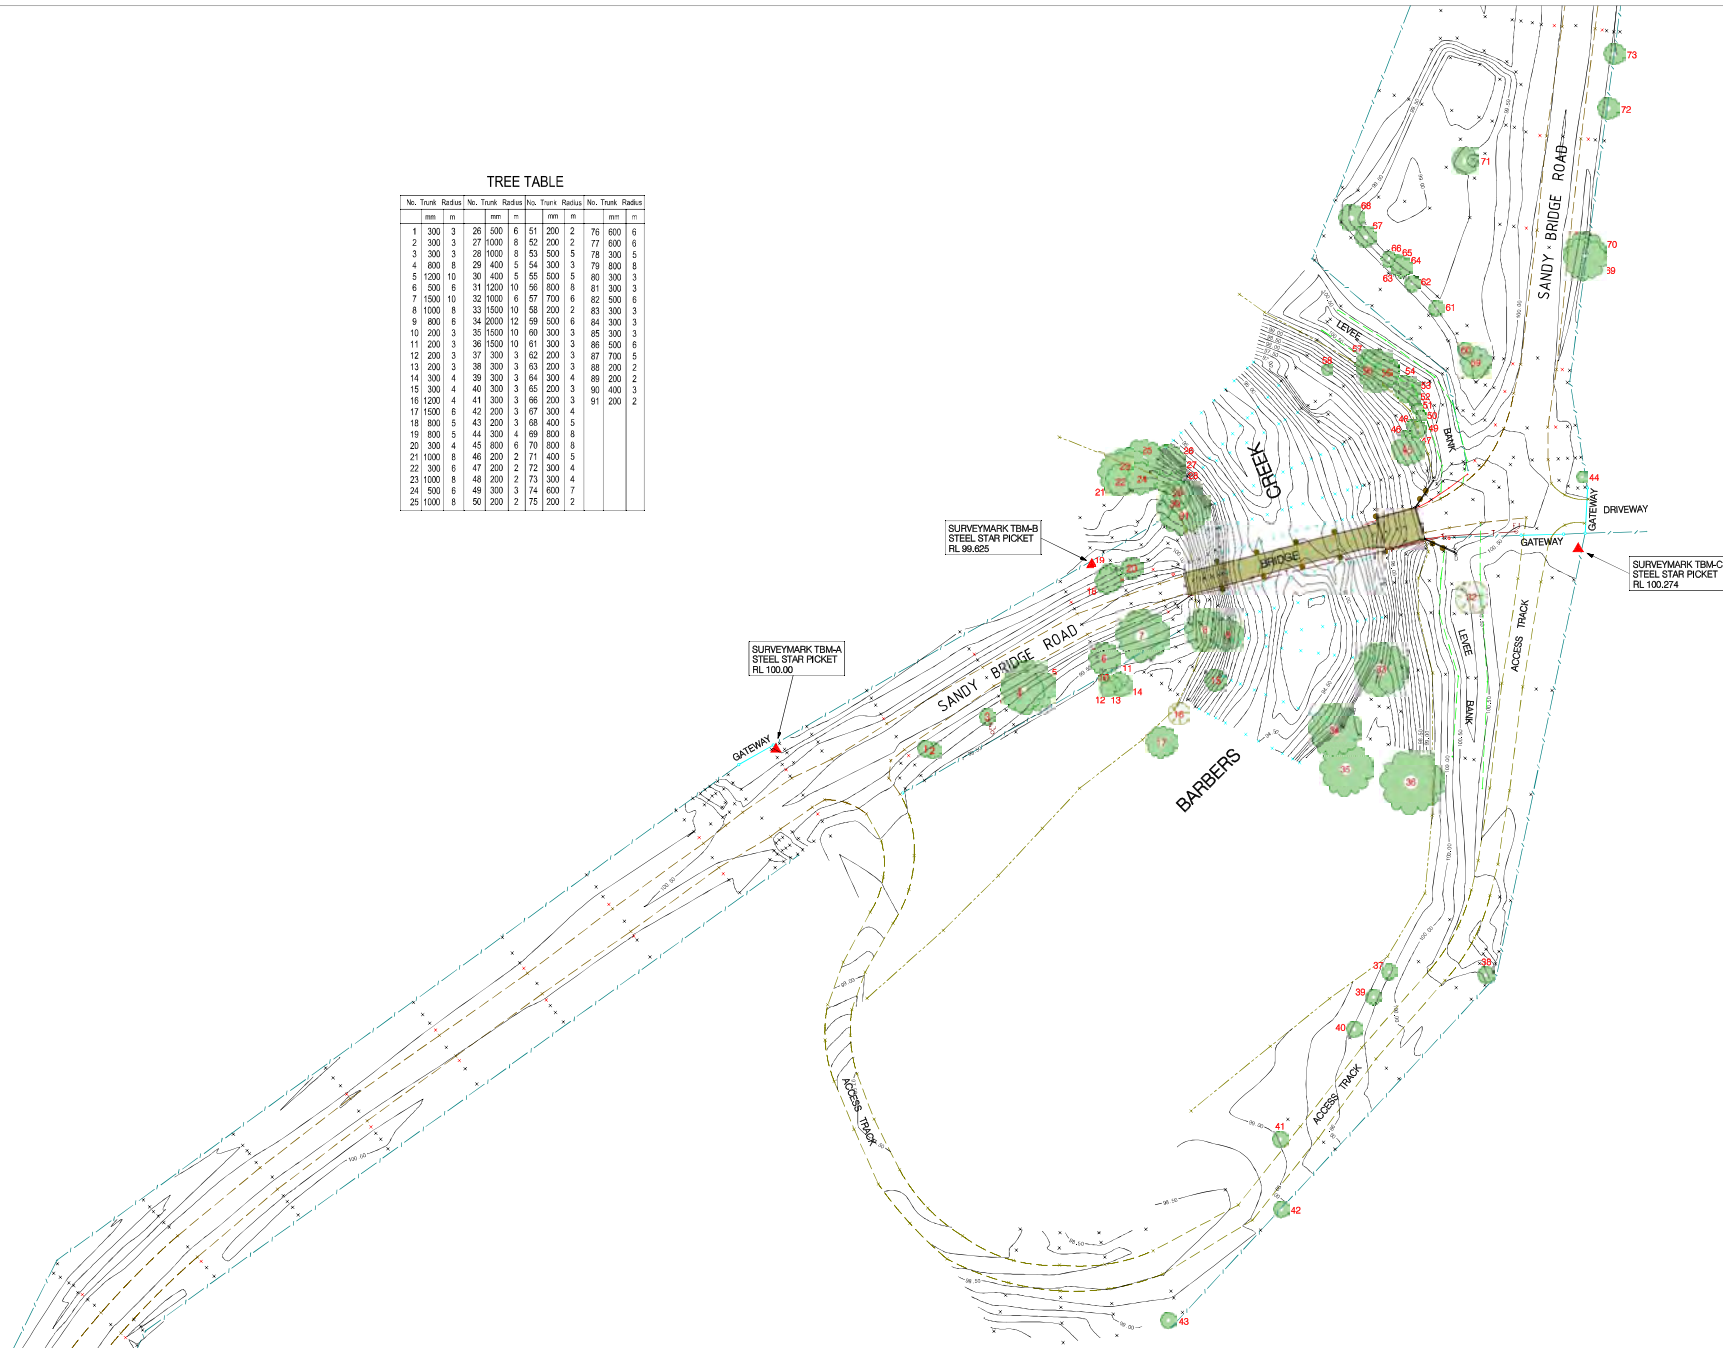

SURVEYMARK TBM-B
STEEL STAR PICKET
RL 99.825

SURVEYMARK TBM-A
STEEL STAR PICKET
RL 100.00

SURVEYMARK TBM-C
STEEL STAR PICKET
RL 100.274

LEDGEND

- FENCELINE
- EDGE OF ROAD
- EDGE OF RIVERBANK
- TELSTRA LINE
- TOE OF LEVEE BANK
- TREE
- TREE (DEAD)
- BH

JOB DETAILS

DRAWN : G. DUNSTONE
SURVEY DATE : 02/04/2015
DATUM : ARBITRARY

SCALE OF METRES



ORIGINAL DRAWING SCALE 1:500



MGA
NORTH



P.O. BOX 1172
SWAN HILL VIC. 3585
Ph. (03) 5032 3685
FAX (03) 5032 2472
EMAIL: pricemerrett@pricemerrett.com.au

P.O. BOX 313
KERANG VIC. 3579
Ph. (03) 5452 2490
FAX (03) 5452 2506
EMAIL: pricemerrett@pricemerrett.com.au

WAKOOL SHIRE COUNCIL

PLAN OF FEATURE SURVEY
SANDY BRIDGE ROAD OVER BARBERS CREEK BRIDGE

BARBER	LOCATION	DRAWING NO.	FILE NUMBER	SHEET NUMBER	VERSION	SHEET SIZE
COBWELL	BARHAM	FEATURE PLAN	F7872	1 of 1	1	A1

