


1 S-01 SECTION
SCALE 1:200

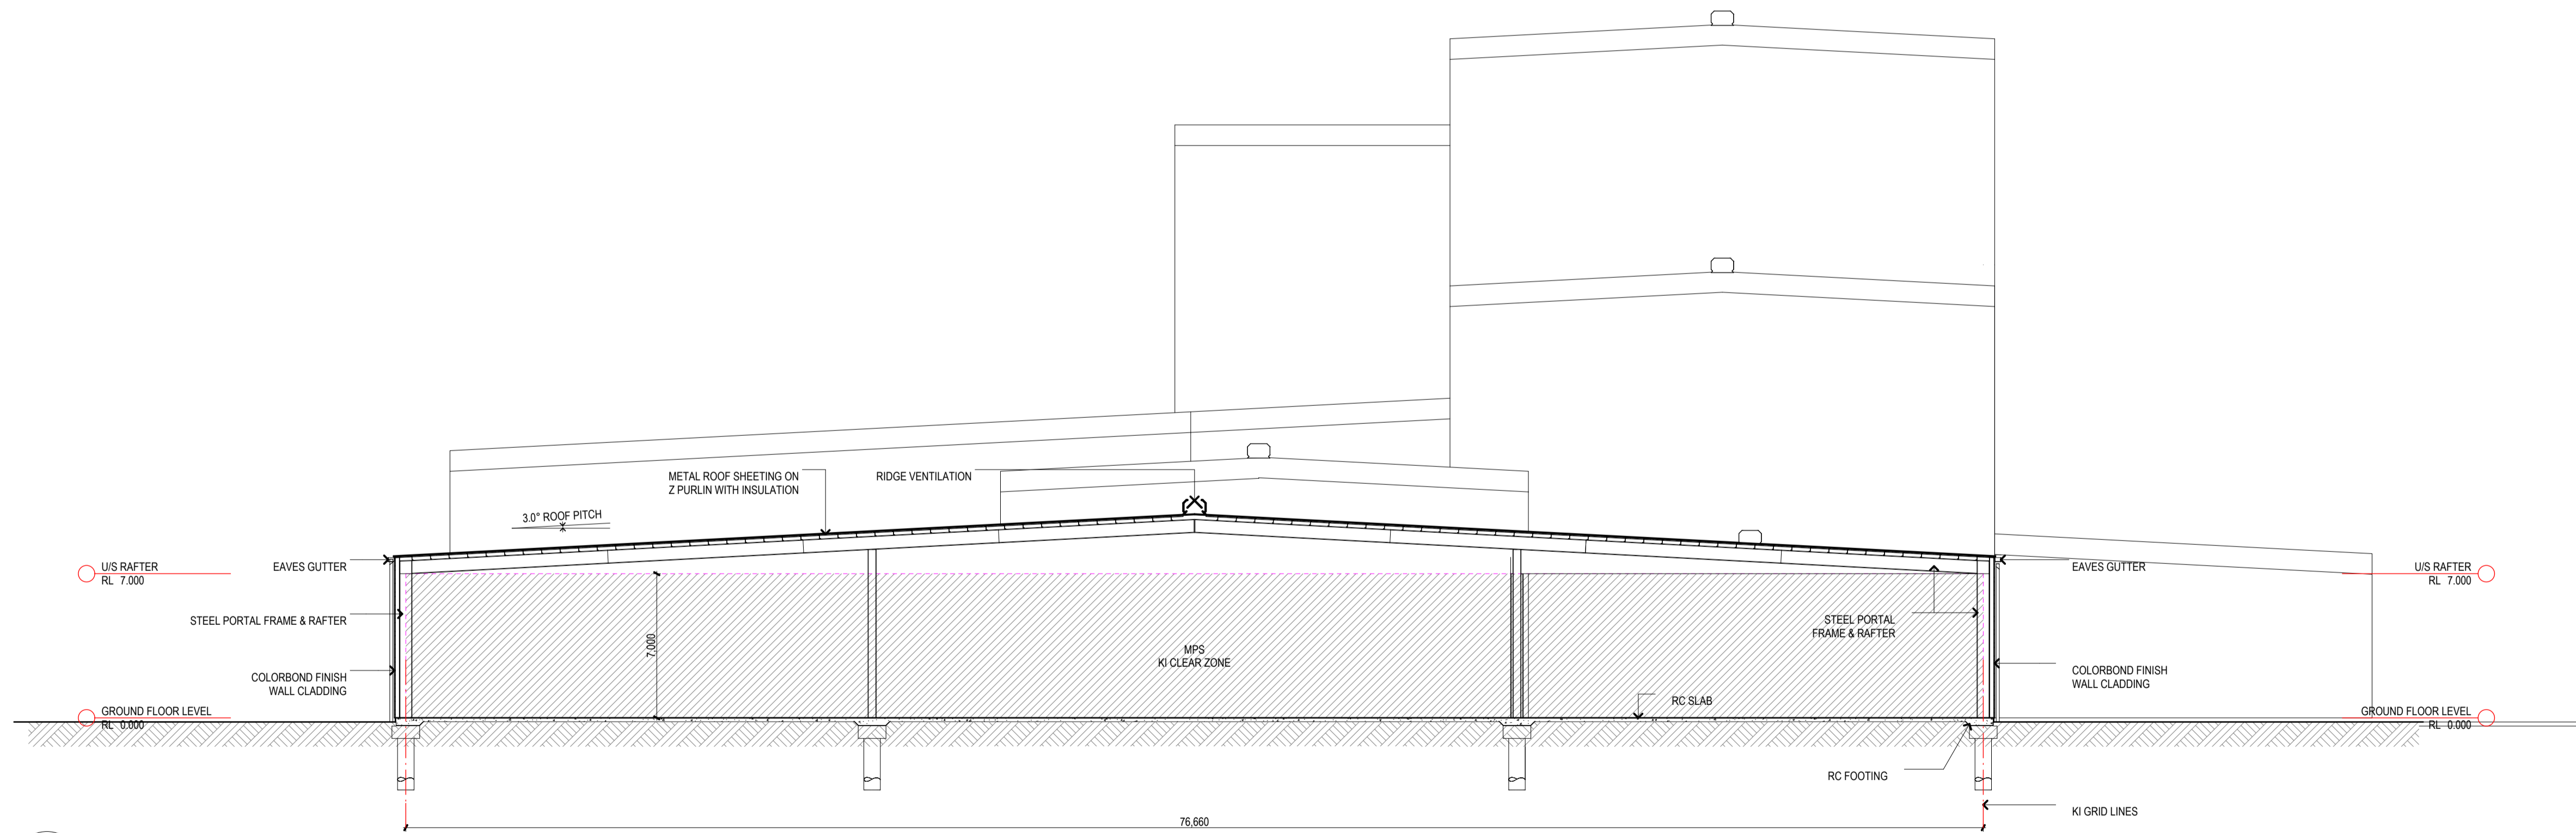

2 SECTION
SCALE 1:200

date	rev	description	note	by	app	rev	description	date	rev	description
28.05.09	A	Information								
04.06.09	B	New Plant Layout								



revision	drawings	scale	1:200	drawing title	SECTIONS										
date	4/06/2009	sheet title	SUPP-TITLE												
drawn	RT	WBS Number	Australia	Plant code	4241	Fabrication Line code	A	Plant Project number	01	Process System	05	Categories	25	drawing size	A1
checked	RT	drawing number	H59150		drawing size	B									
approved															
approved															
approved															