

1 Site Plan  
SCALE 1:1000




1 Aerial View

**GENERAL NOTES:**  
 1. REFER TO MONTEATH & POWYS P/L DRAWING 98136, CAD FILE 98136DW.DWG, SHEET 1, REVISION B FOR EASEMENTS, BOUNDARIES AND EASTINGS' NORTHINGS.  
 2. REFER TO MONTEATH & POWYS P/L DRAWING 98136, CAD FILE 98136B.DWG, SHEET 1, REVISION A FOR BOUNDARIES ON THE NORTH SIDE OF RIVERSIDE DRIVE.  
 3. REFER TO CONTROL ENGINEERING DRAWING H61628, REVISION '0' FOR PLANT LAYOUT, SLOPE OF ROOFS AND GRID INFORMATION.  
 4. GROUND FLOOR SLAB RL: 11.900 AHD TO BE BUILDING DATUM RL: 0.000.  
 5. LEVELS SHOWN ARE AHD.

**LEGEND:**

- CONCRETE DRIVEWAY & HARDSTAND
- CONCRETE PAVERS
- BITUMEN DRIVEWAY & HARDSTANDS
- CONCRETE PEDESTRIAN PATH
- BRICK PAVING PEDESTRIAN PATH
- GROUND GRAVEL
- PLANT ROOF

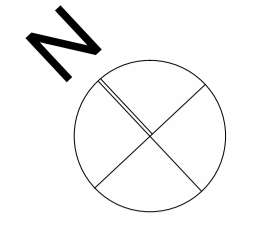

date	by	app	rev	description	date	by	app	rev	description
27.05.09			A	Information	28.08.09			H	Re-submission with updated informations
29.05.09			B	Information	31.08.09			I	3D model of oxygen plant
4.06.09			C	Information					
19.06.09			D	Information					
23.06.09			E	Information					
26.06.09			F	add facing pit exhaust					
30.06.09			G	change building's colour					



related drawings	scale 1/1000	drawing title DEVELOPMENT APPLICATION	Plant code 4241	Fabrication Line code A	Plant Project number 01	Process System 05	Categories 25	drawing type G	drawing size A1
	date 31/08/2009	supp title ROOF PLAN & 3D VIEW						drawing disc A	drawing revision 1
	drawn JZ							drawing number H59149	
	checked RT								
	approved								
	approved								
	approved								